




north-west elevation

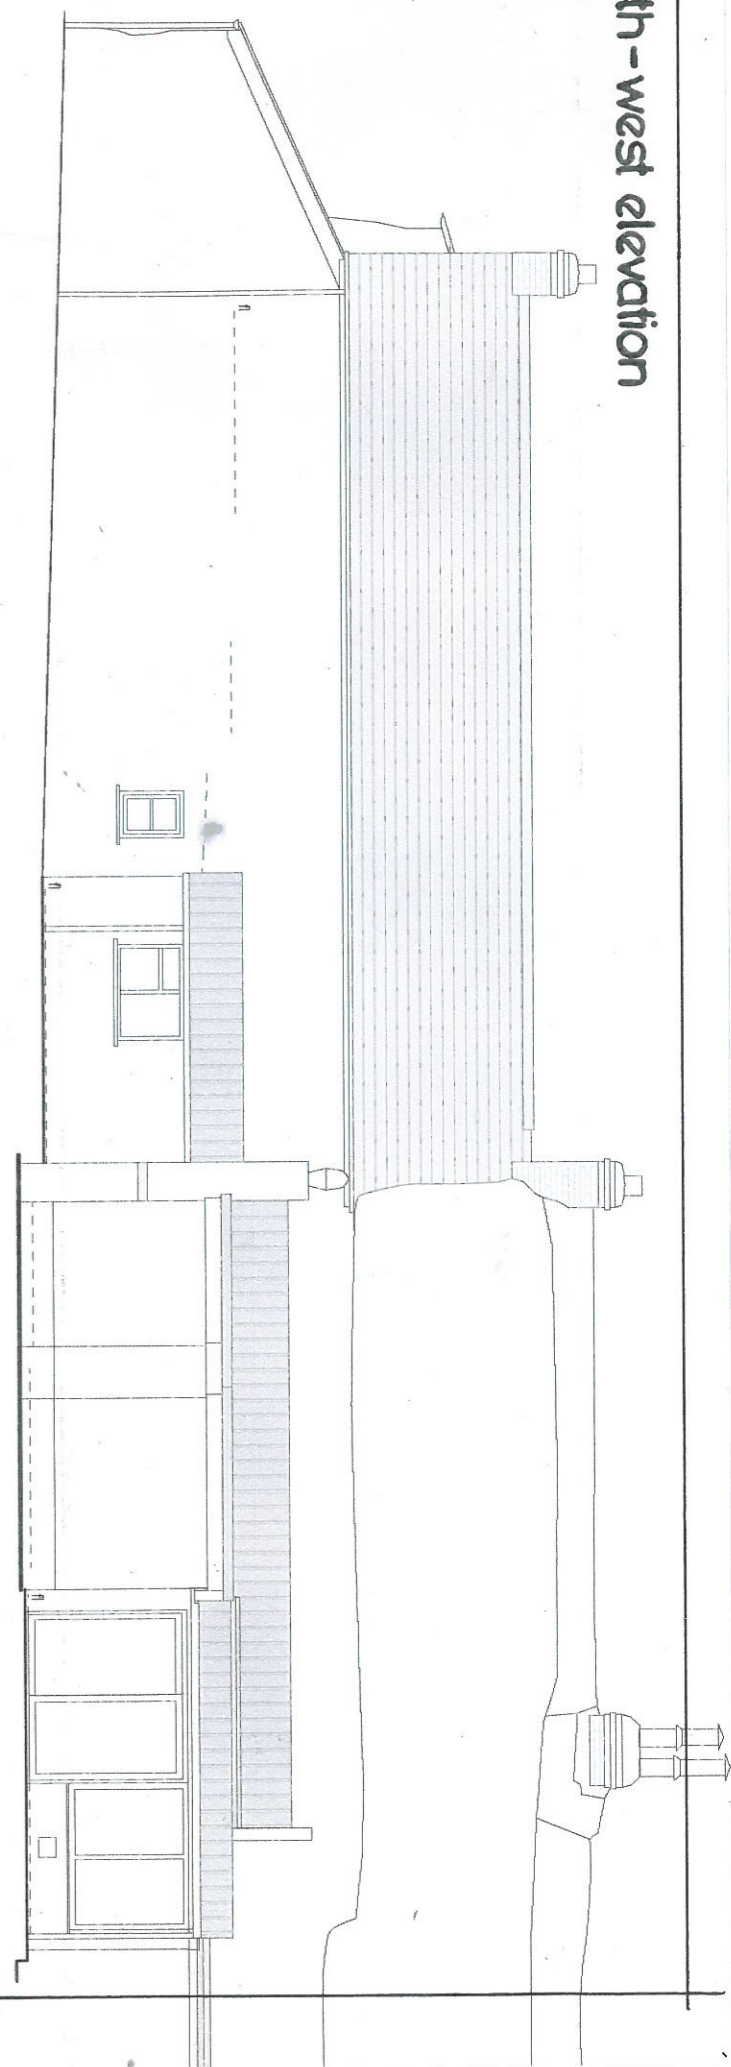


south-east elevation

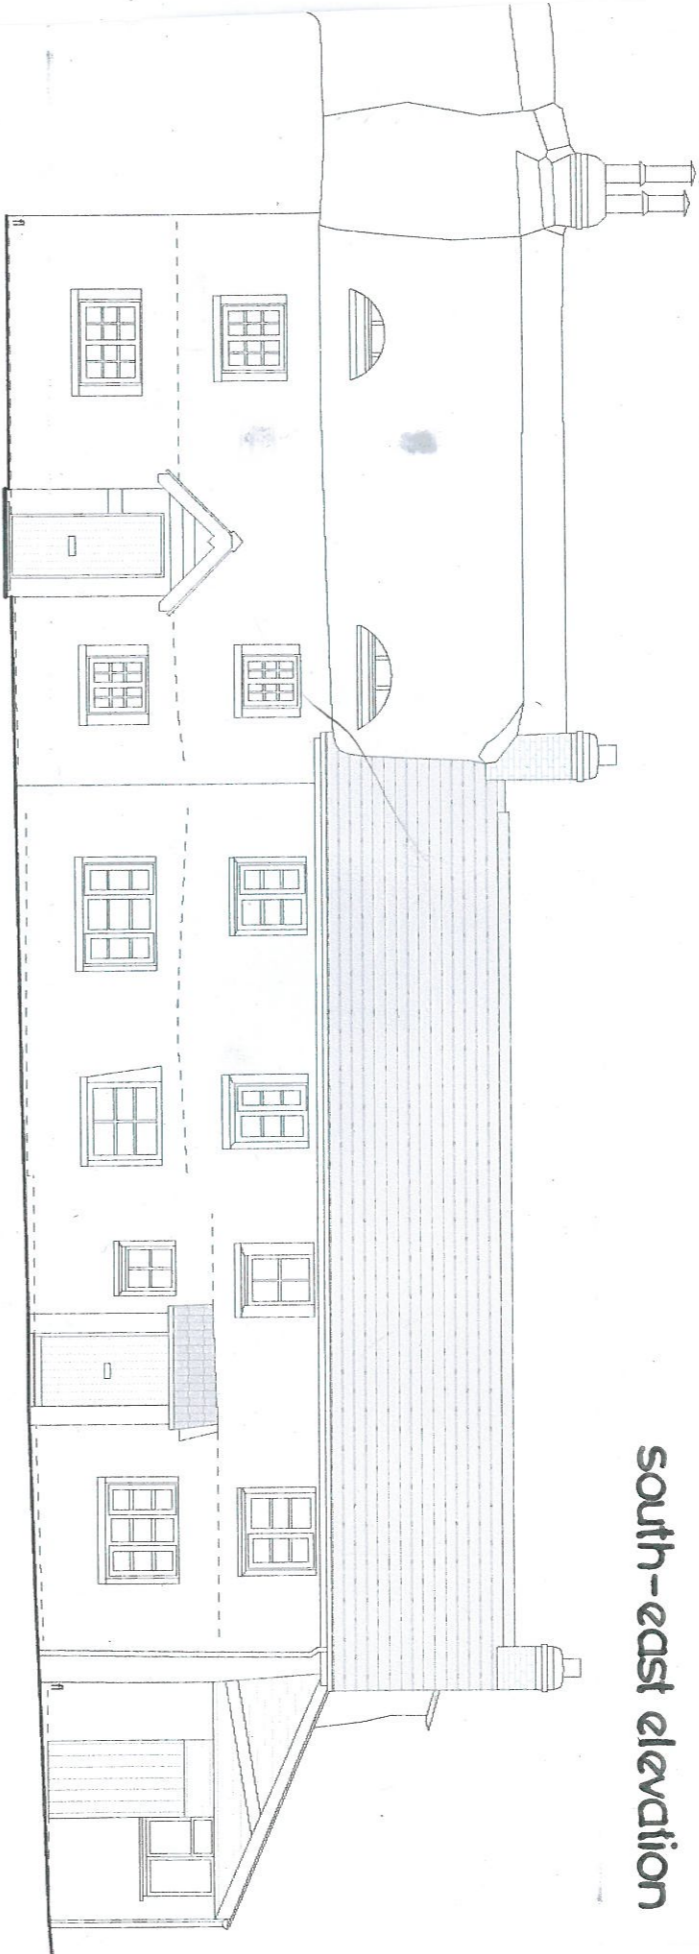

north-east elevation

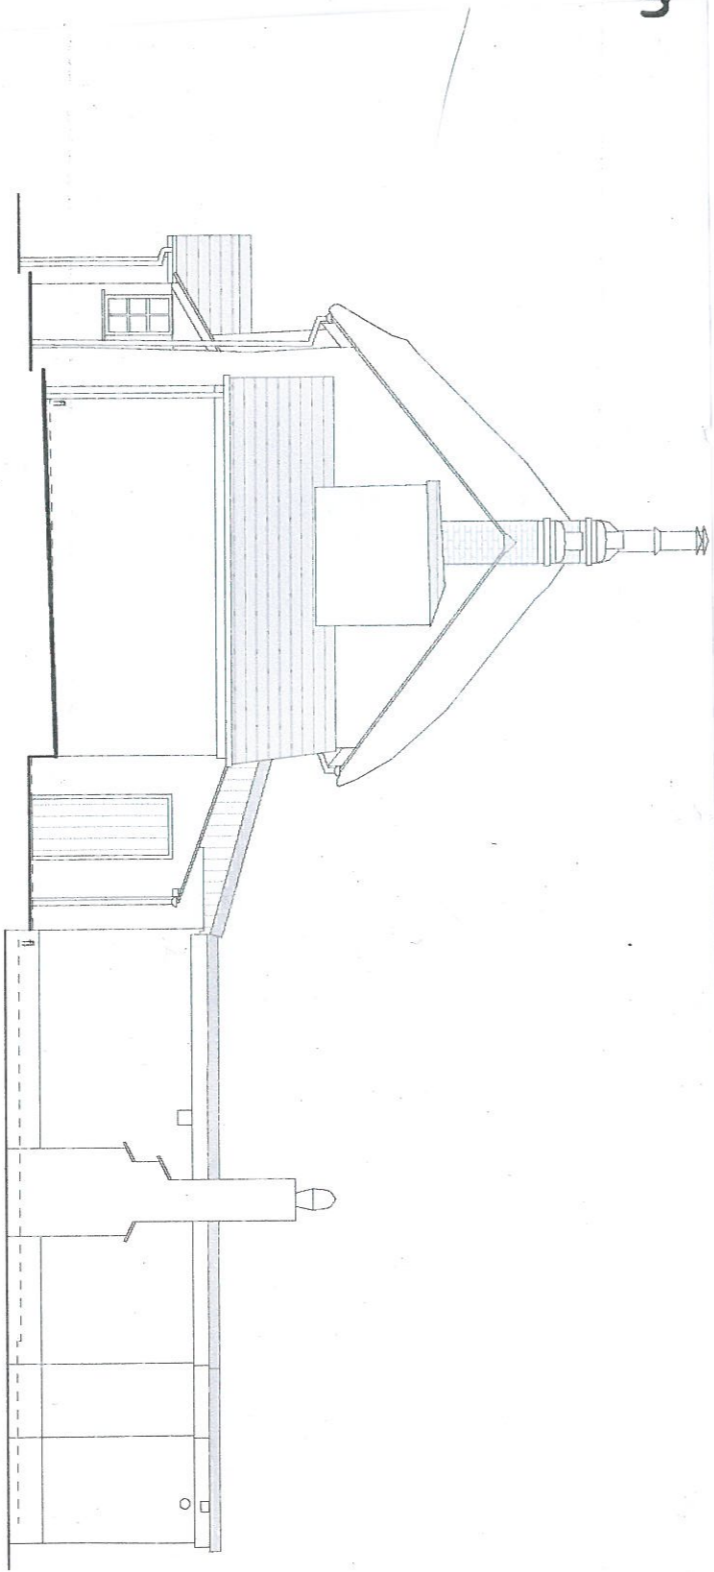

south-west elevation

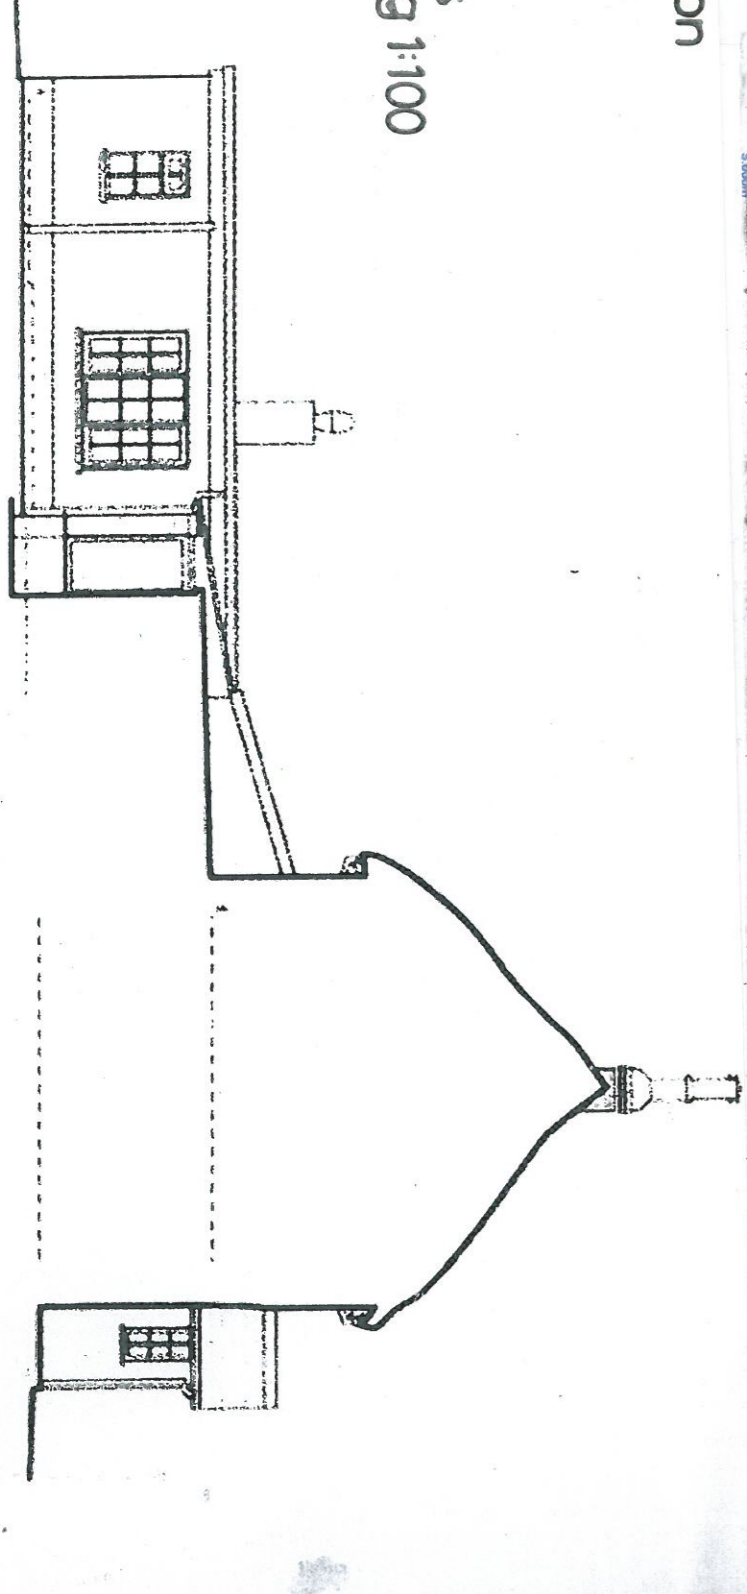

Nos.2+3, Leigh Cross
Elevations as existing 1:100

Dwg no 734/0