

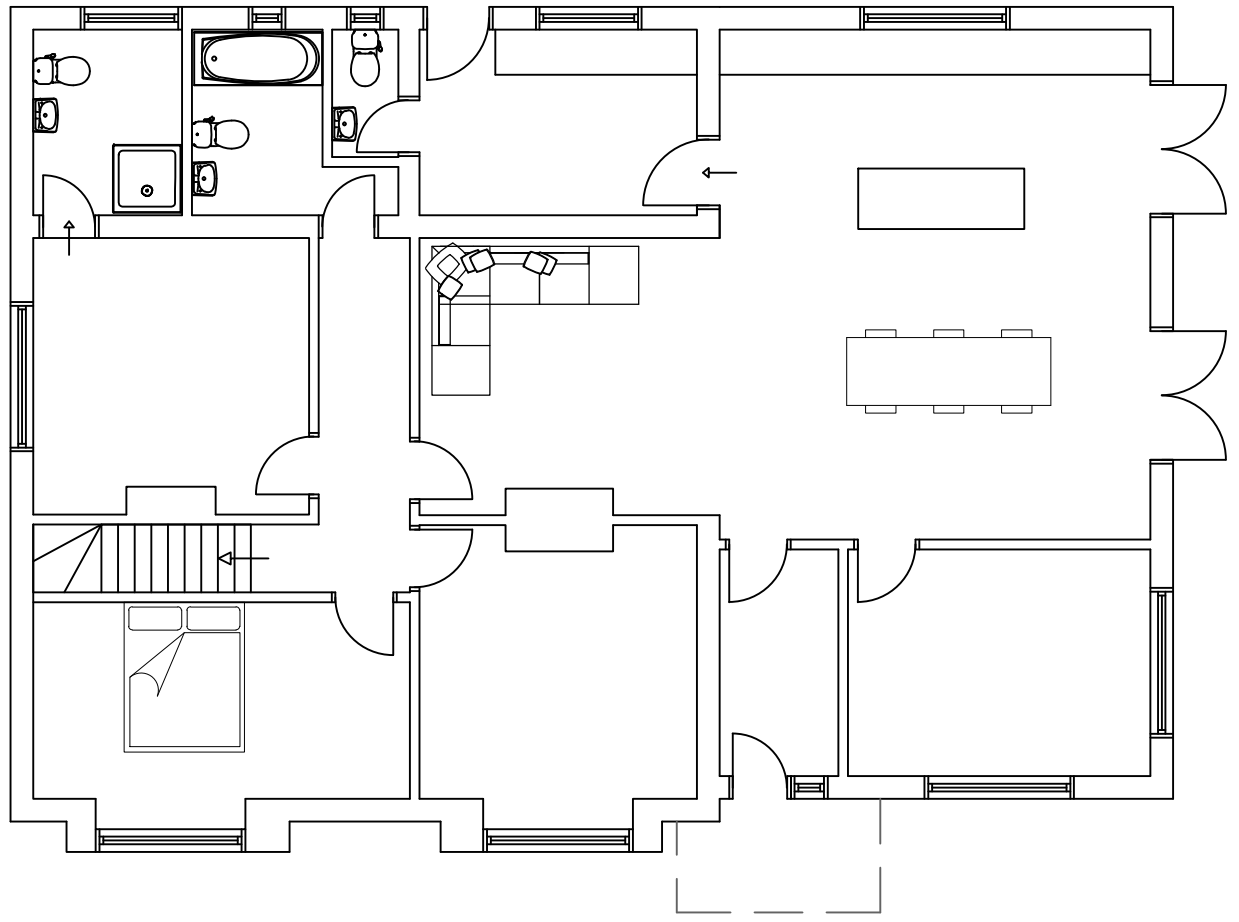


Ground Floor

 

First Floor

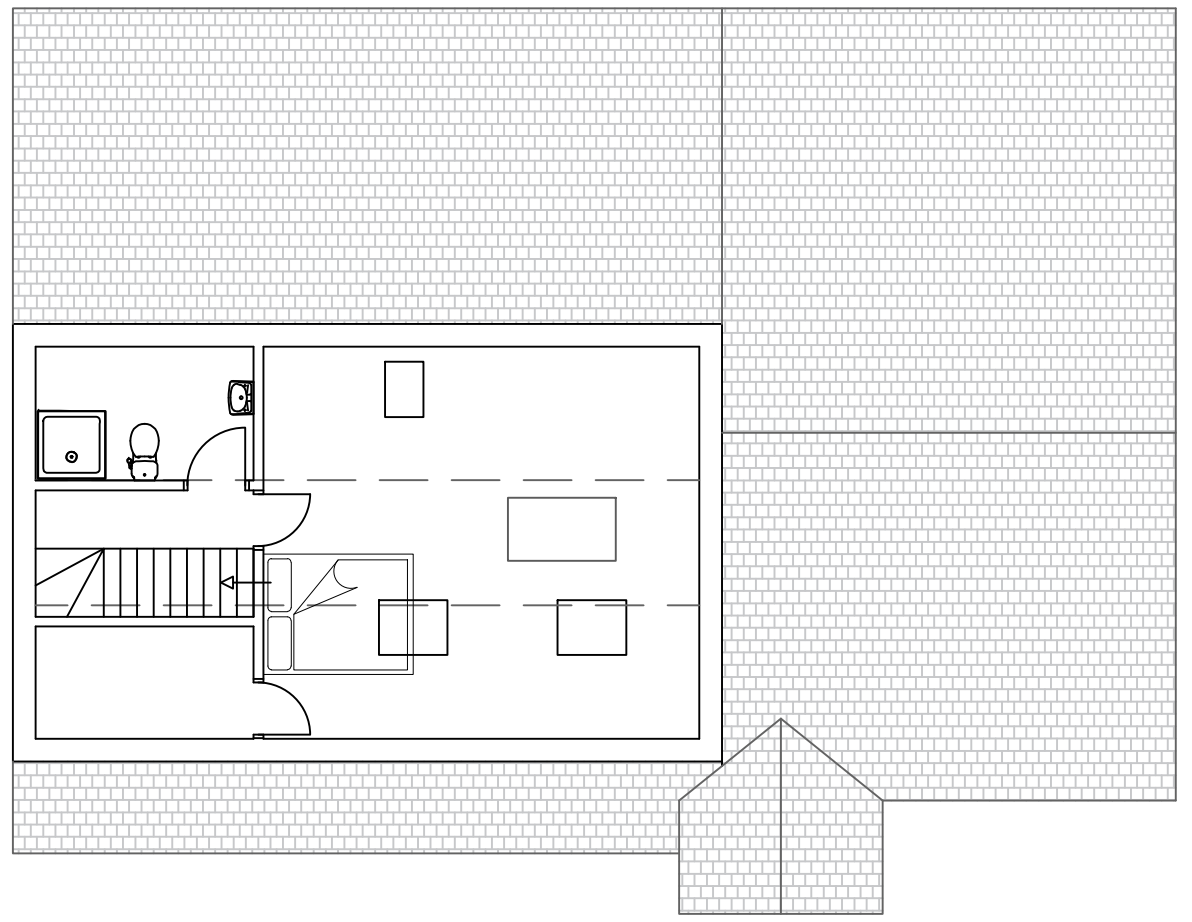

General Notes

All measurements are to be verified on site and checked against all physical boundaries.

RT Designs
 Russets
 Tedburn St Mary
 Nr Exeter
 EX6 6AZ



Project Name and Address
 Ferndale
 Hittisleigh
 Exeter
 EX6 6LL

Project Reference PSCP/310122	Drawing Name Proposed Floor Plan
Drawing No. A02.02	
Date 25/04/22	
Scale 1:100 © A3	