




West Elevation

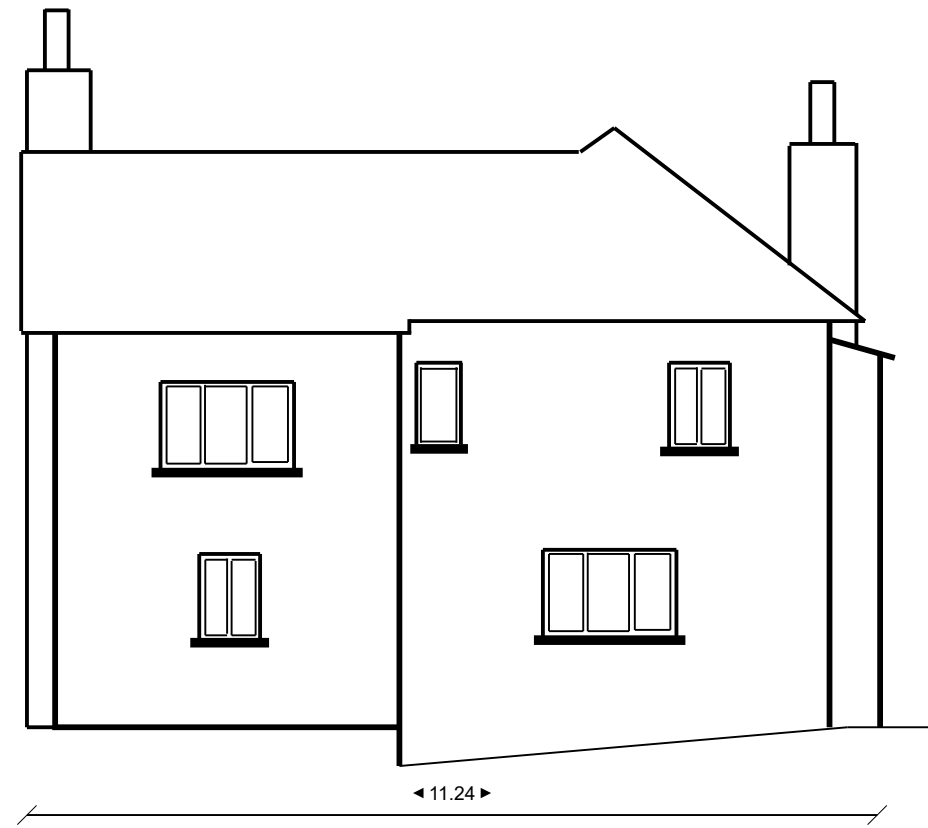


South Elevation

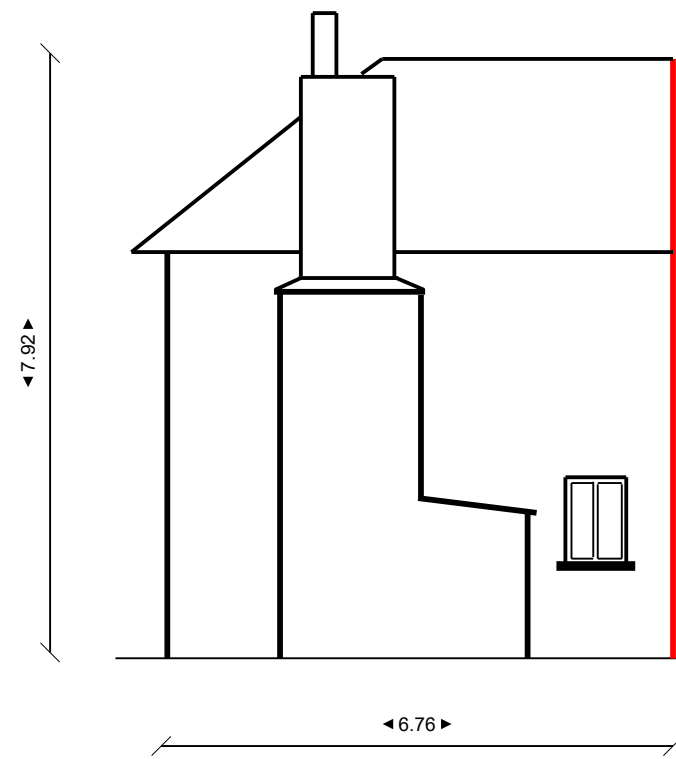

East Elevation

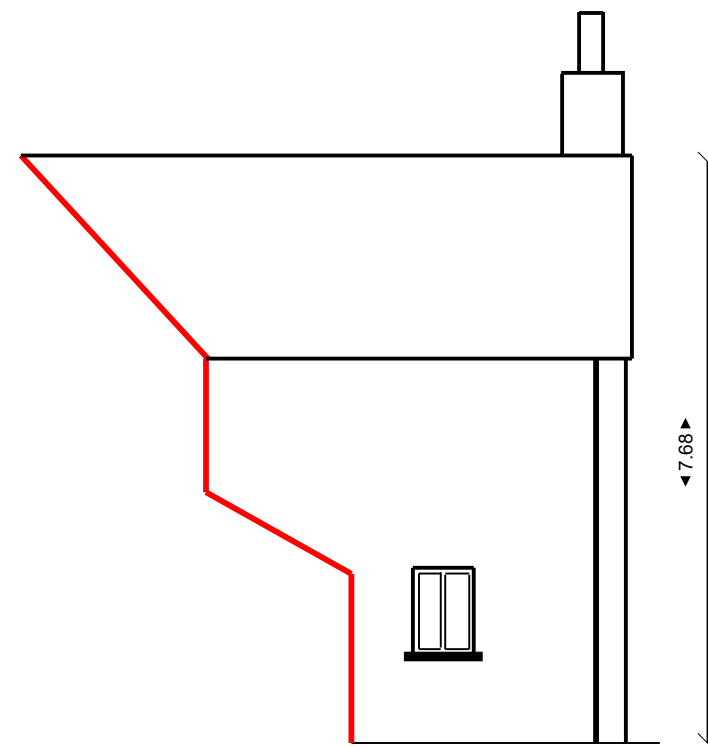

North Elevation

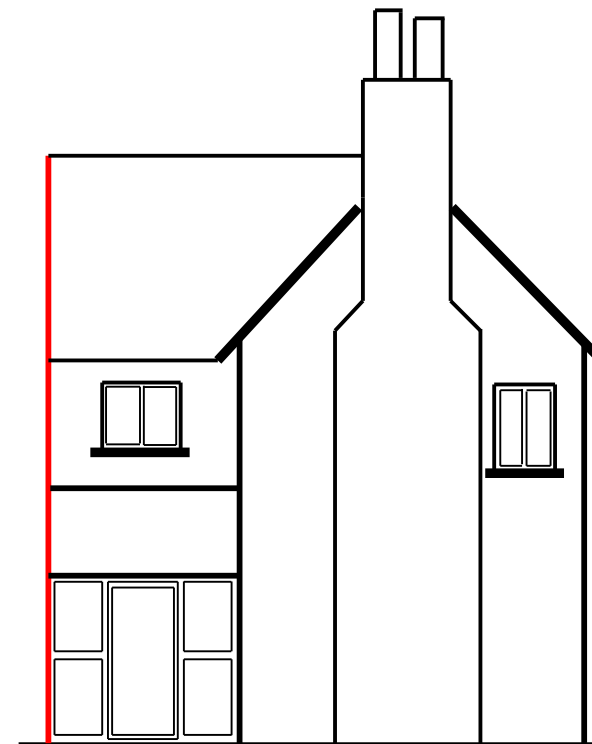

Site: Little Gutton	Drawing: 1	Project: 1	Drawn: C Grzes	1, Little Gutton, Crediton. EX17 1DJ
Title: Existing Elevations	Scale: 1:100	Date: 22/04/2022	Rev:	