



Revisions			
Rev	Date	Description	By
-	31.03.2022	Initial Issue	JA


- NOTES:
1. This drawing remains the copyright of BCM
  2. All dimensions and levels are to be checked on site prior to works commencing.
  3. Do not scale from this drawing- Use figured dimensions only.
  4. Any discrepancies found are to be reported to the Project Manager immediately.
  5. This drawing is to be read in conjunction with sub-consultants and specialists drawings.
  6. CAD File name: SCHEME.dwg
  7. If BCM logo is not in colour this is not an original drawing

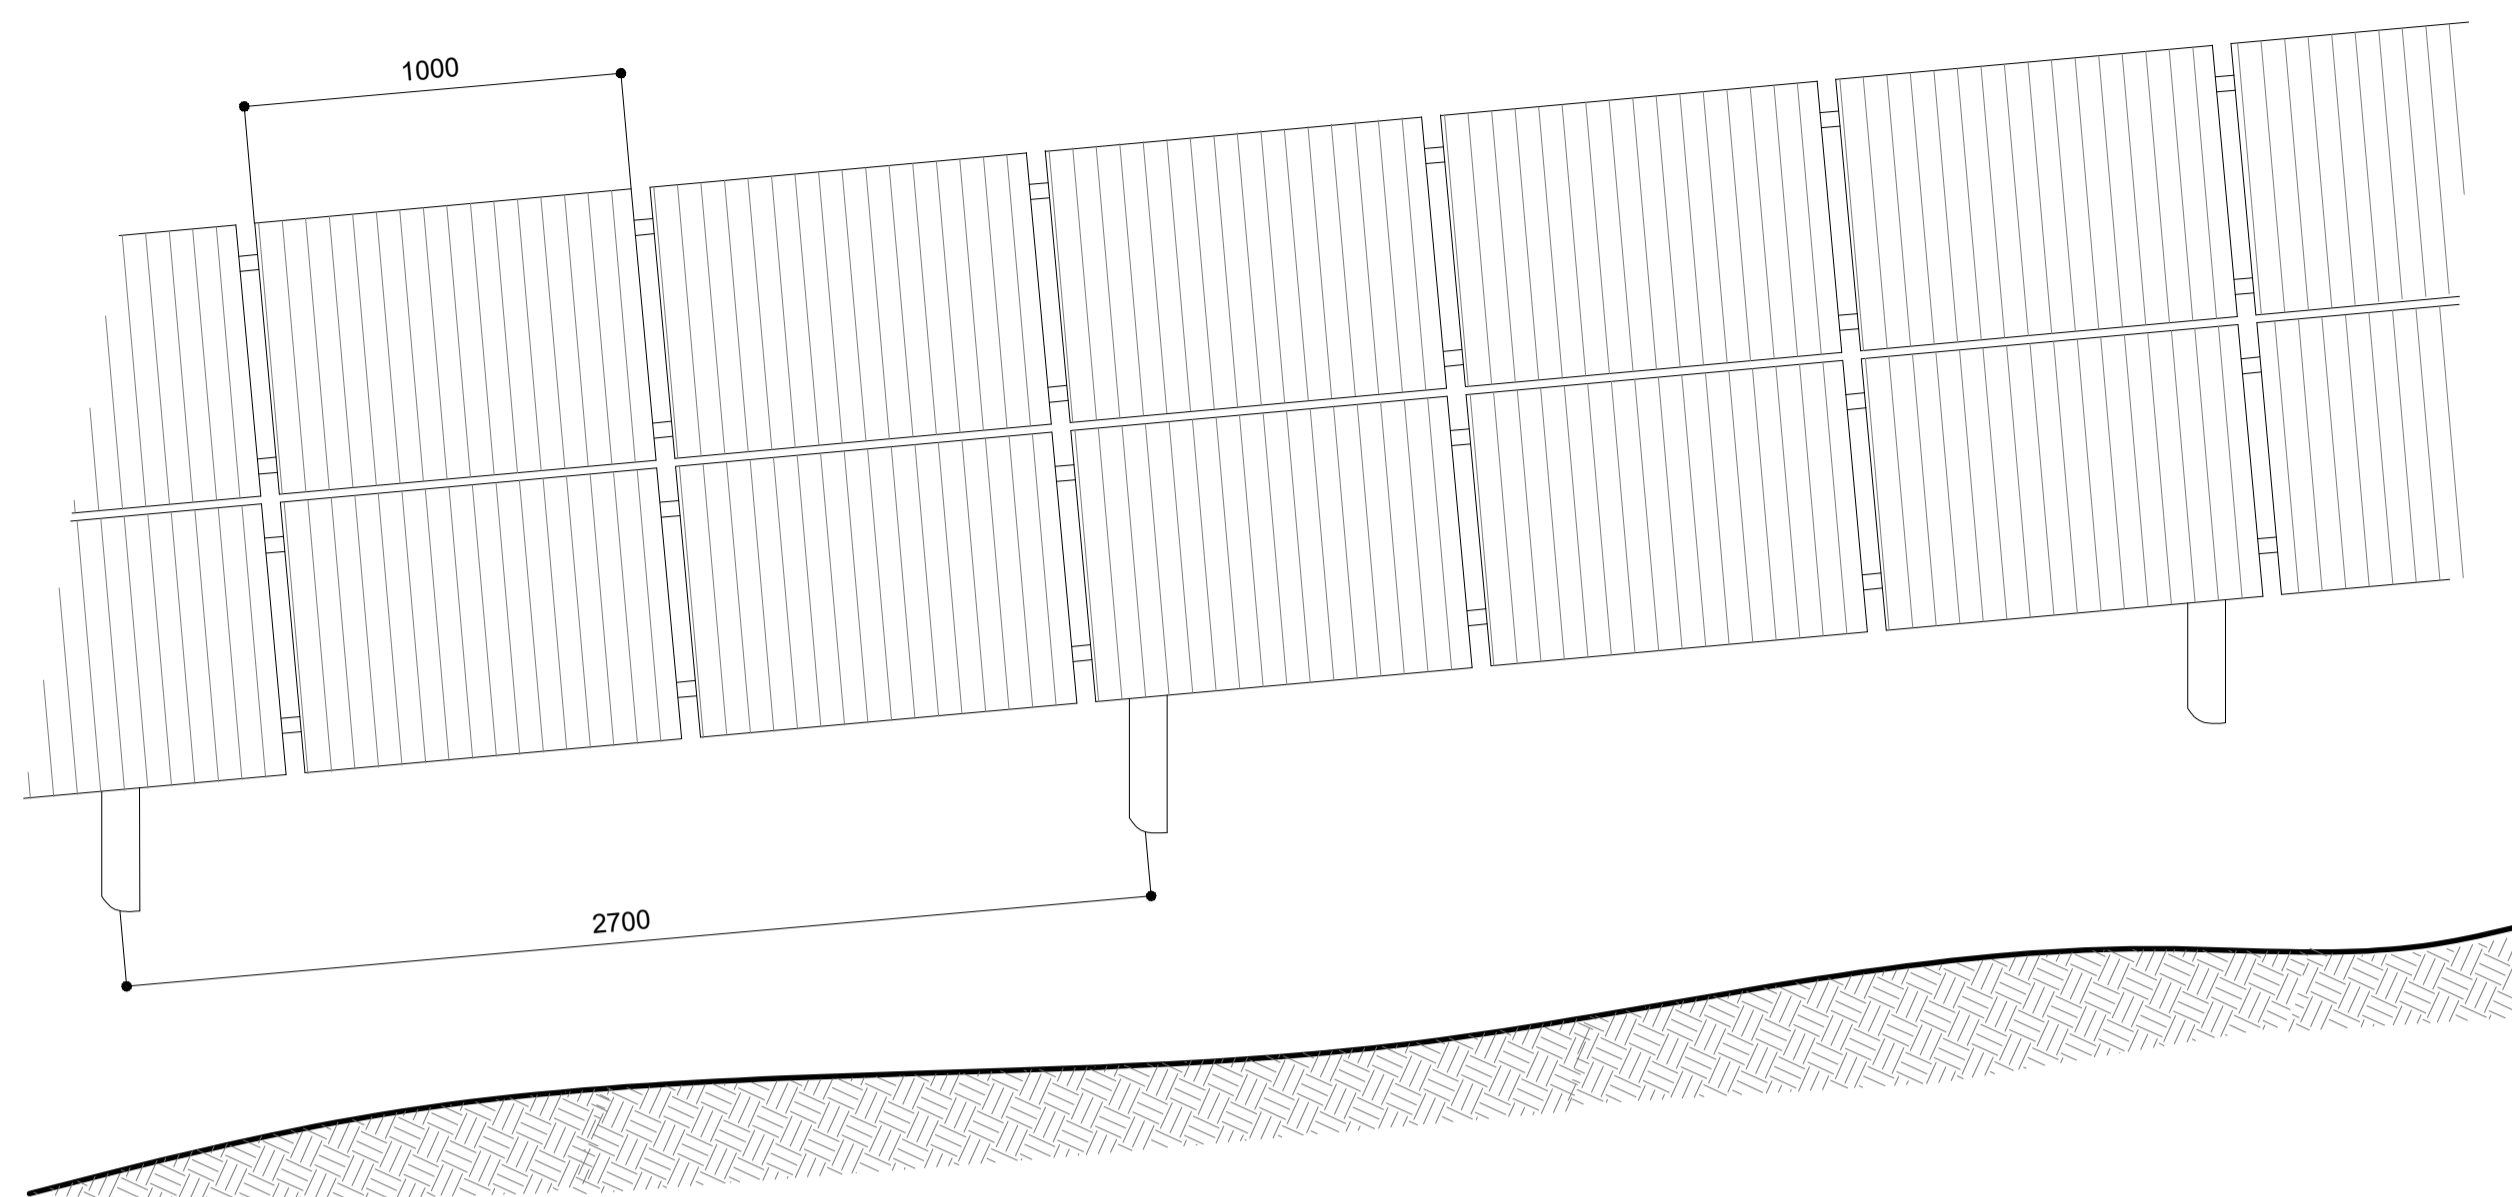


Front elevation 1:20

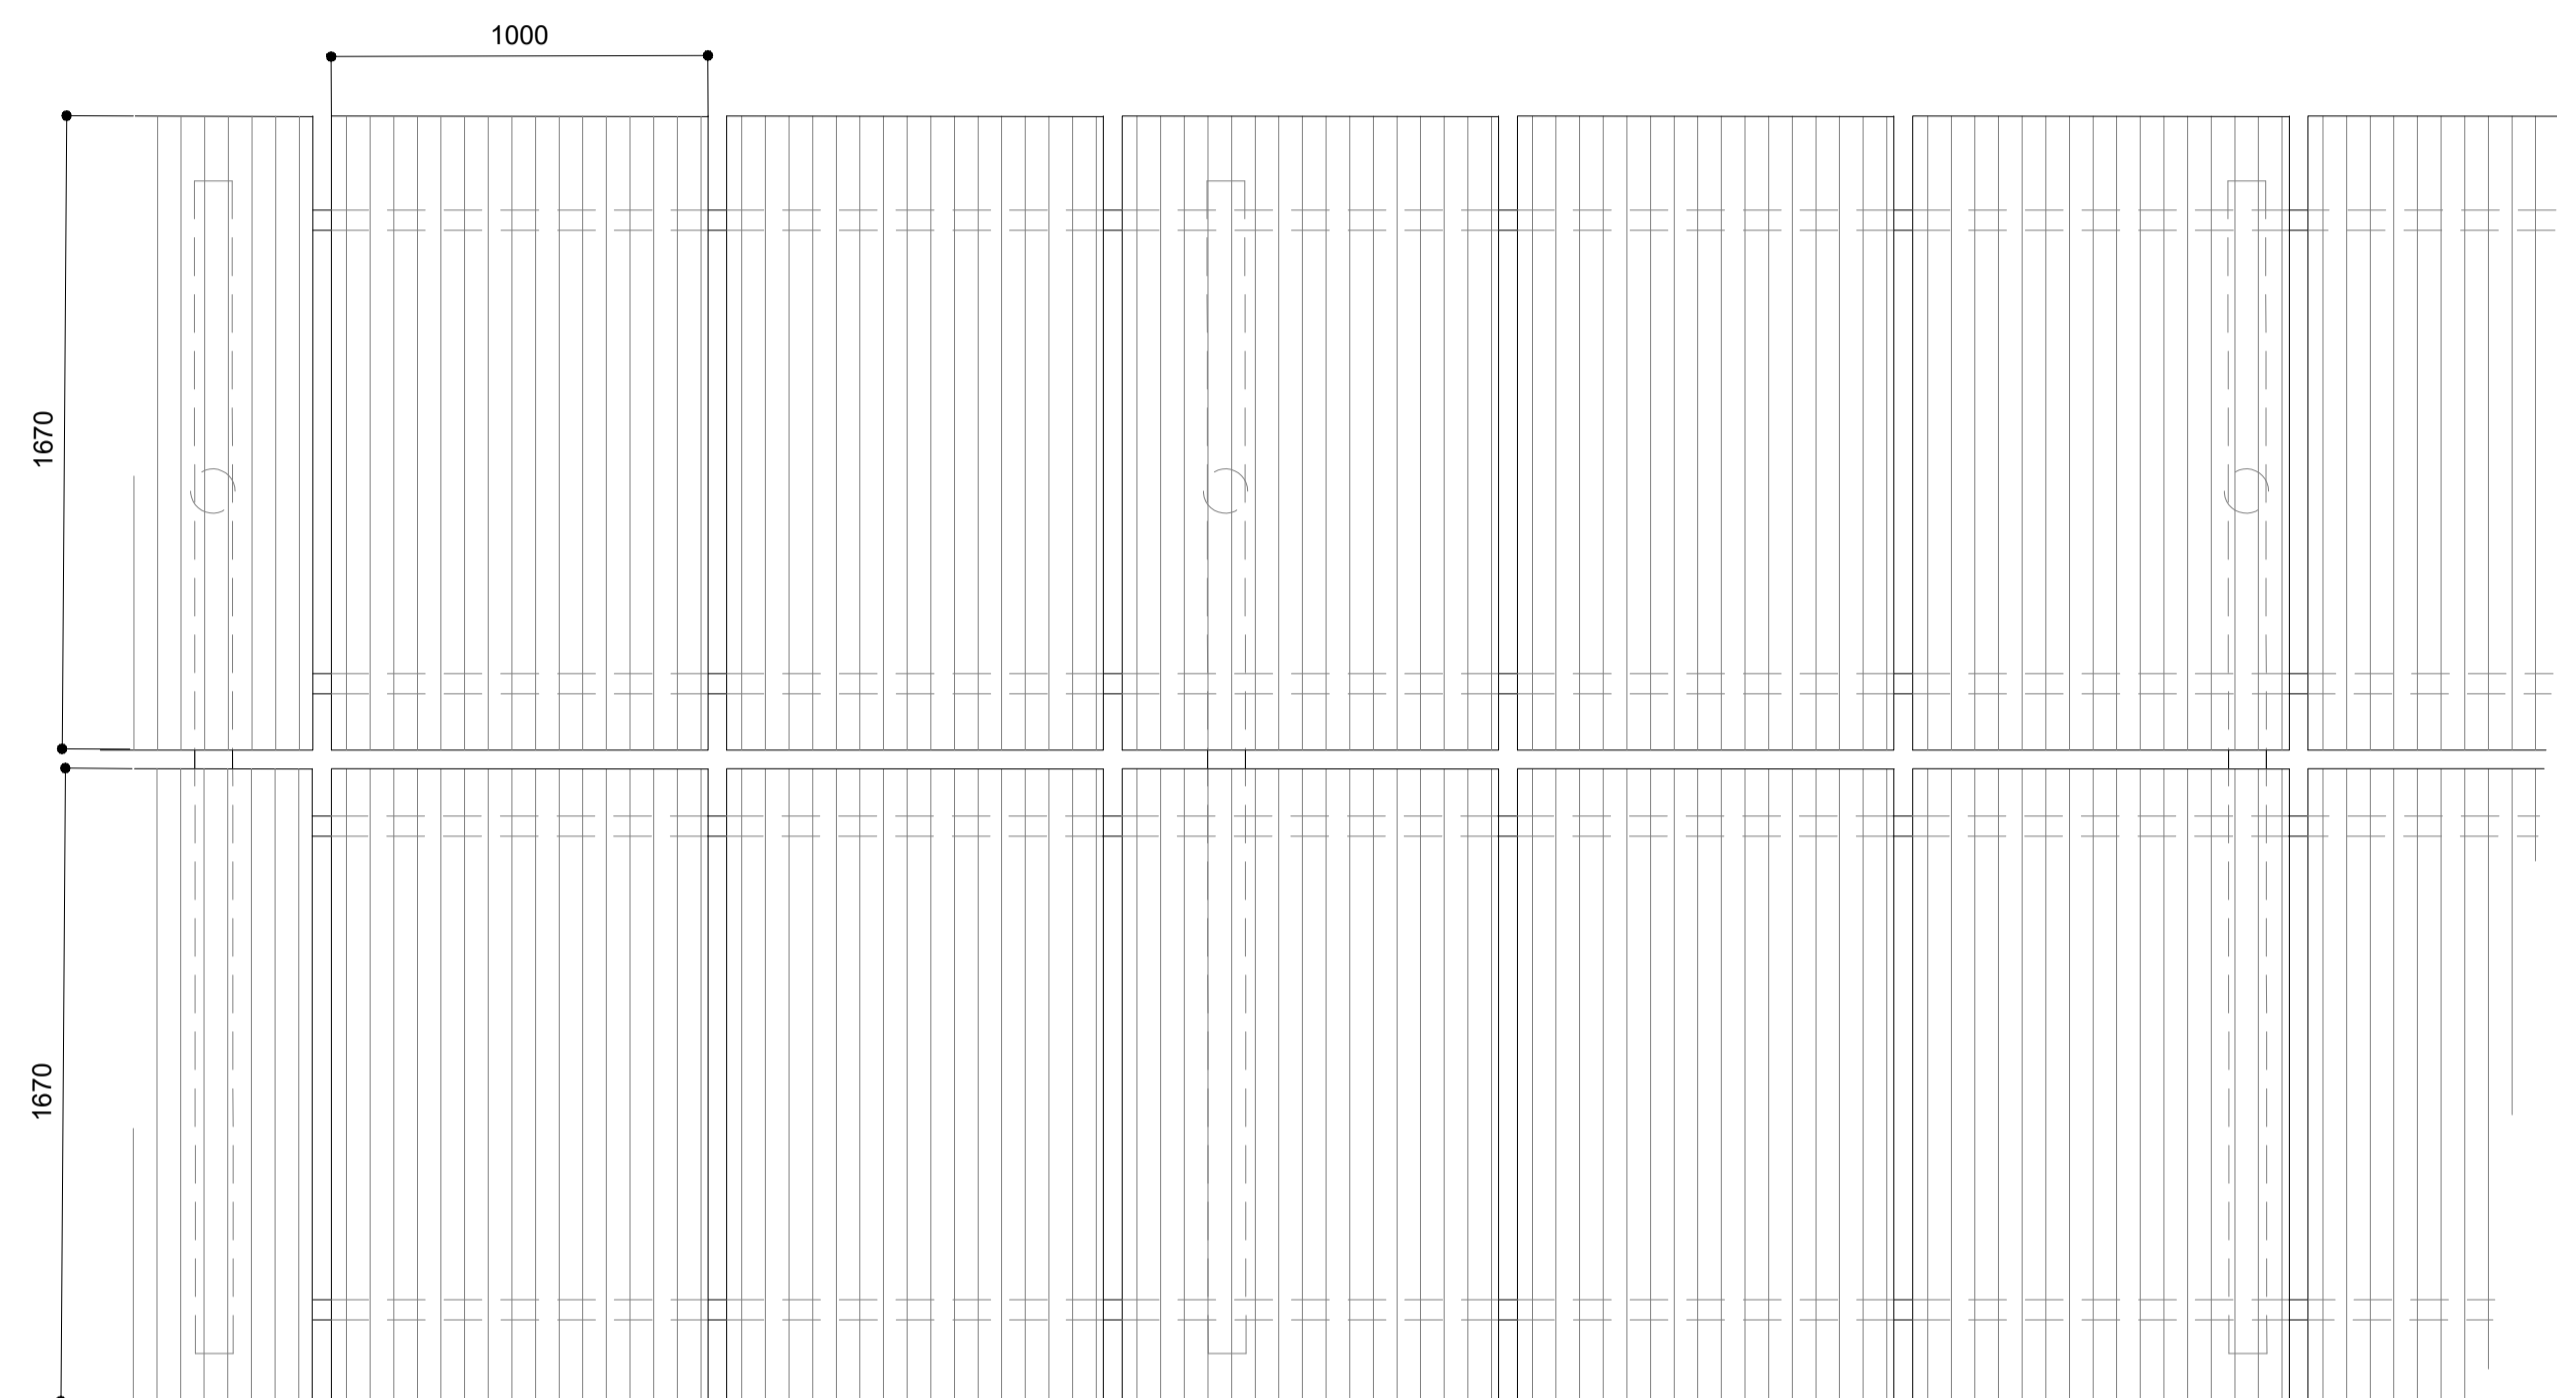

Plan of panels 1:20

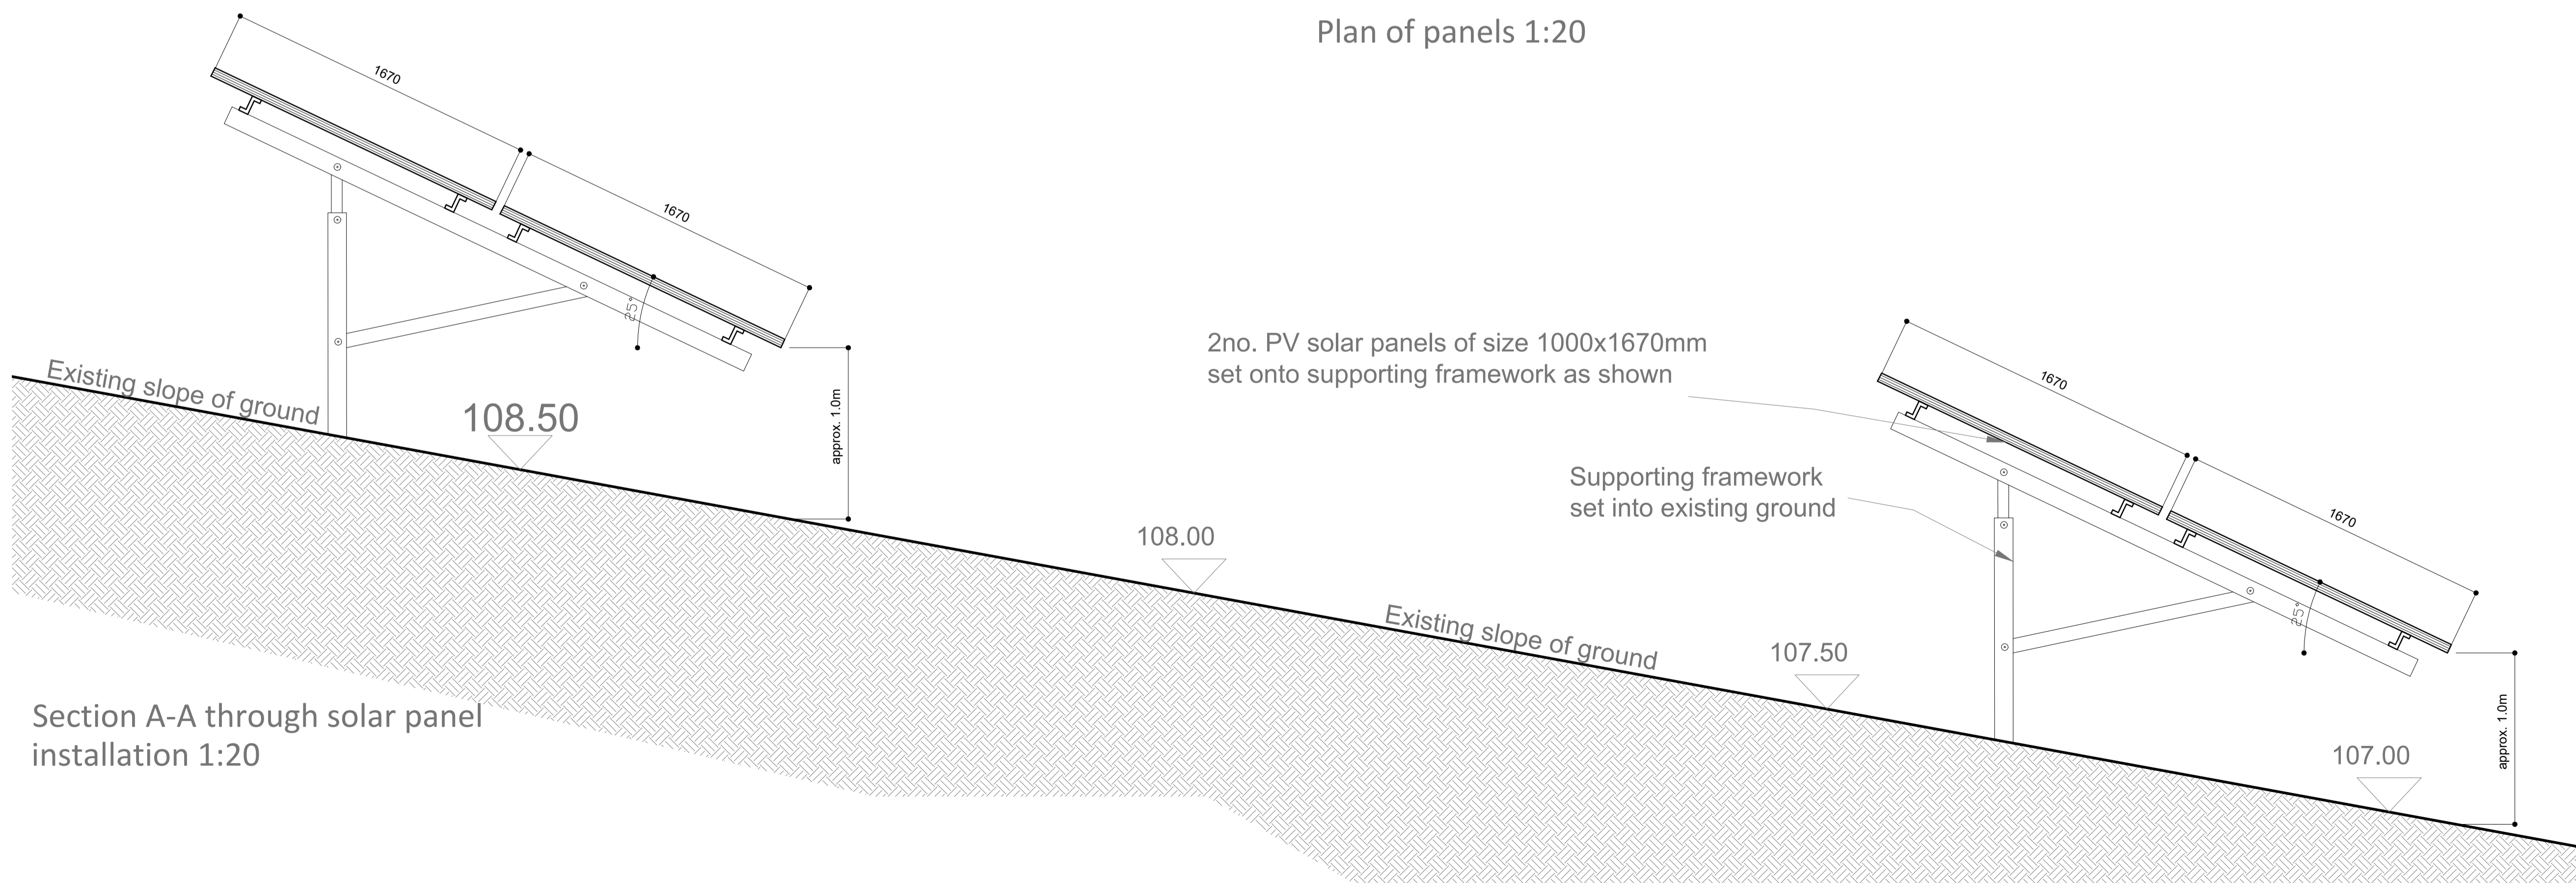

Section A-A through solar panel installation 1:20

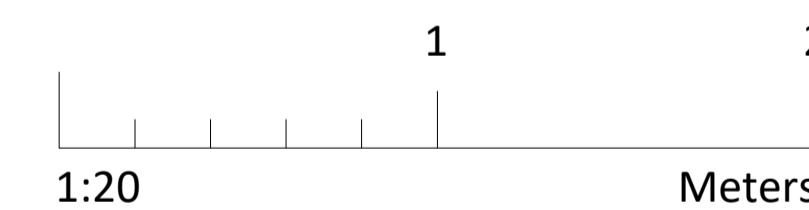

**PLANNING**

Client	Exton Park		
Project Name	Proposed Solar Panels at Exton Park, Exton		
Drawing Title	Plans and section of solar panels		
Drawn By	JA		
Scale	1:20	Sheet Size	A1
Drawing No.	8826.003	Revision	-

BCM  
The Old Dairy  
Winchester Hill  
Sutton Scotney  
Near Winchester  
Hampshire  
SO21 3NZ  
t 01962 763 900  
www.bcm.co.uk

