


Proposed Building Side Elevation/ Section DD  
Scale 1:100

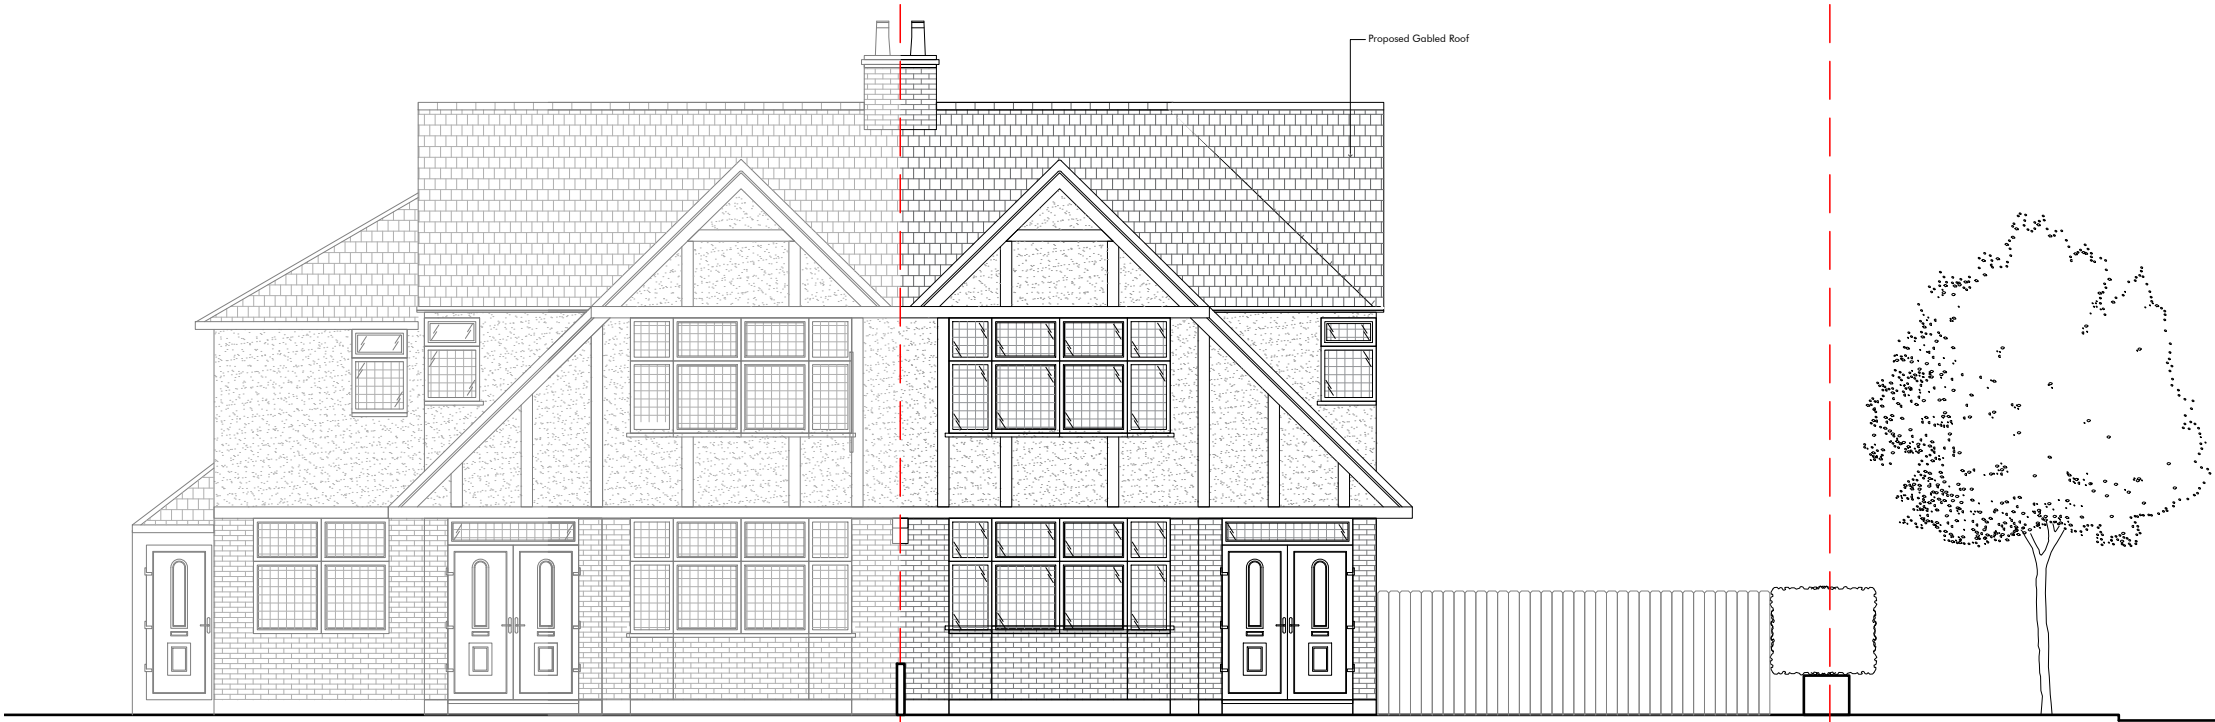

Proposed Building Front Elevation/Section CC  
Scale 1:100

20.04.2022 Issued for Planning

**SQUARE +**  
ARCHITECTS

Squareplus Architects Ltd  
115 Coventry Road, Bethnal Green  
London, UK , E2 6GG  
studio@squareplus.co.uk  
www.squareplus.co.uk

Client  
Akorede Huthman

Project  
2 Bedford Road  
Greater London  
NW7 4LU  
London

Drawing Title  
General Arrangement Sections Proposed  
Proposed Site Elevations/ Section CC- DD

Status  
Planning  
Scale  
1:100@A3

Drawing Number  
SP2135\_GS\_SS\_01