


--- Site
--- Demolition

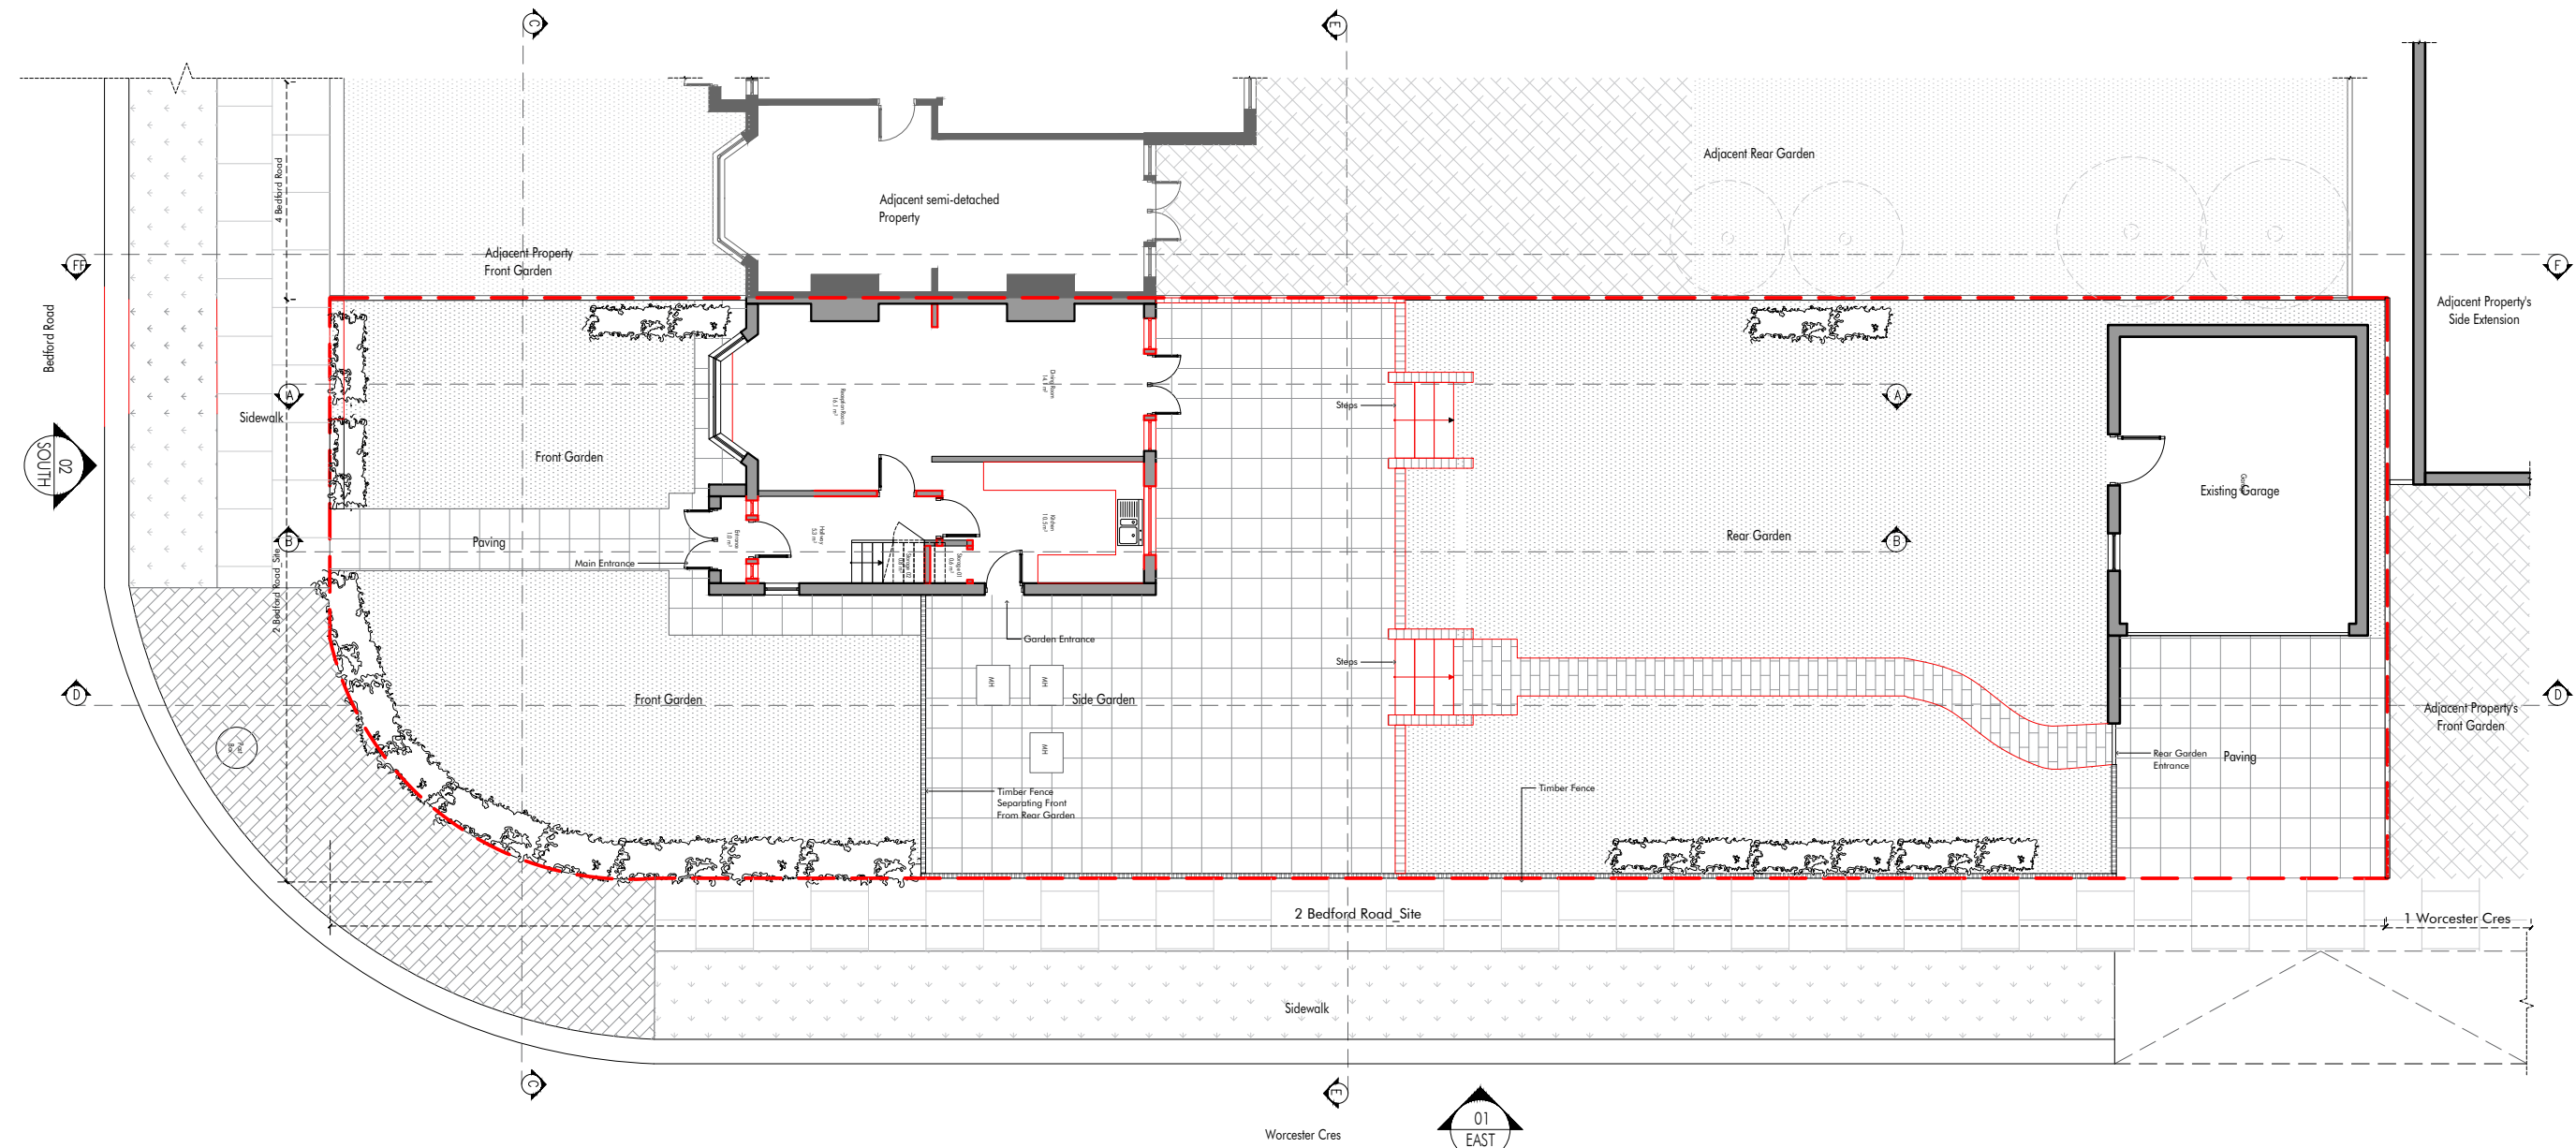

Existing Site Plan
Scale 1:150

20.04.2022 Issued for Planning

SQUARE +
ARCHITECTS

Squareplus Architects Ltd
115 Coventry Road, Bethnal Green
London, UK , E2 6GG
studio@squareplus.co.uk
www.squareplus.co.uk

Client Akorede Huthman

Project 2 Bedford Road
Greater London
NW7 4LU
London

Drawing Title General Arrangement Plans Existing
Existing Site Plan

Status Planning Scale 1:150@A3

Drawing Number SP2135_GAEX_SP_01