

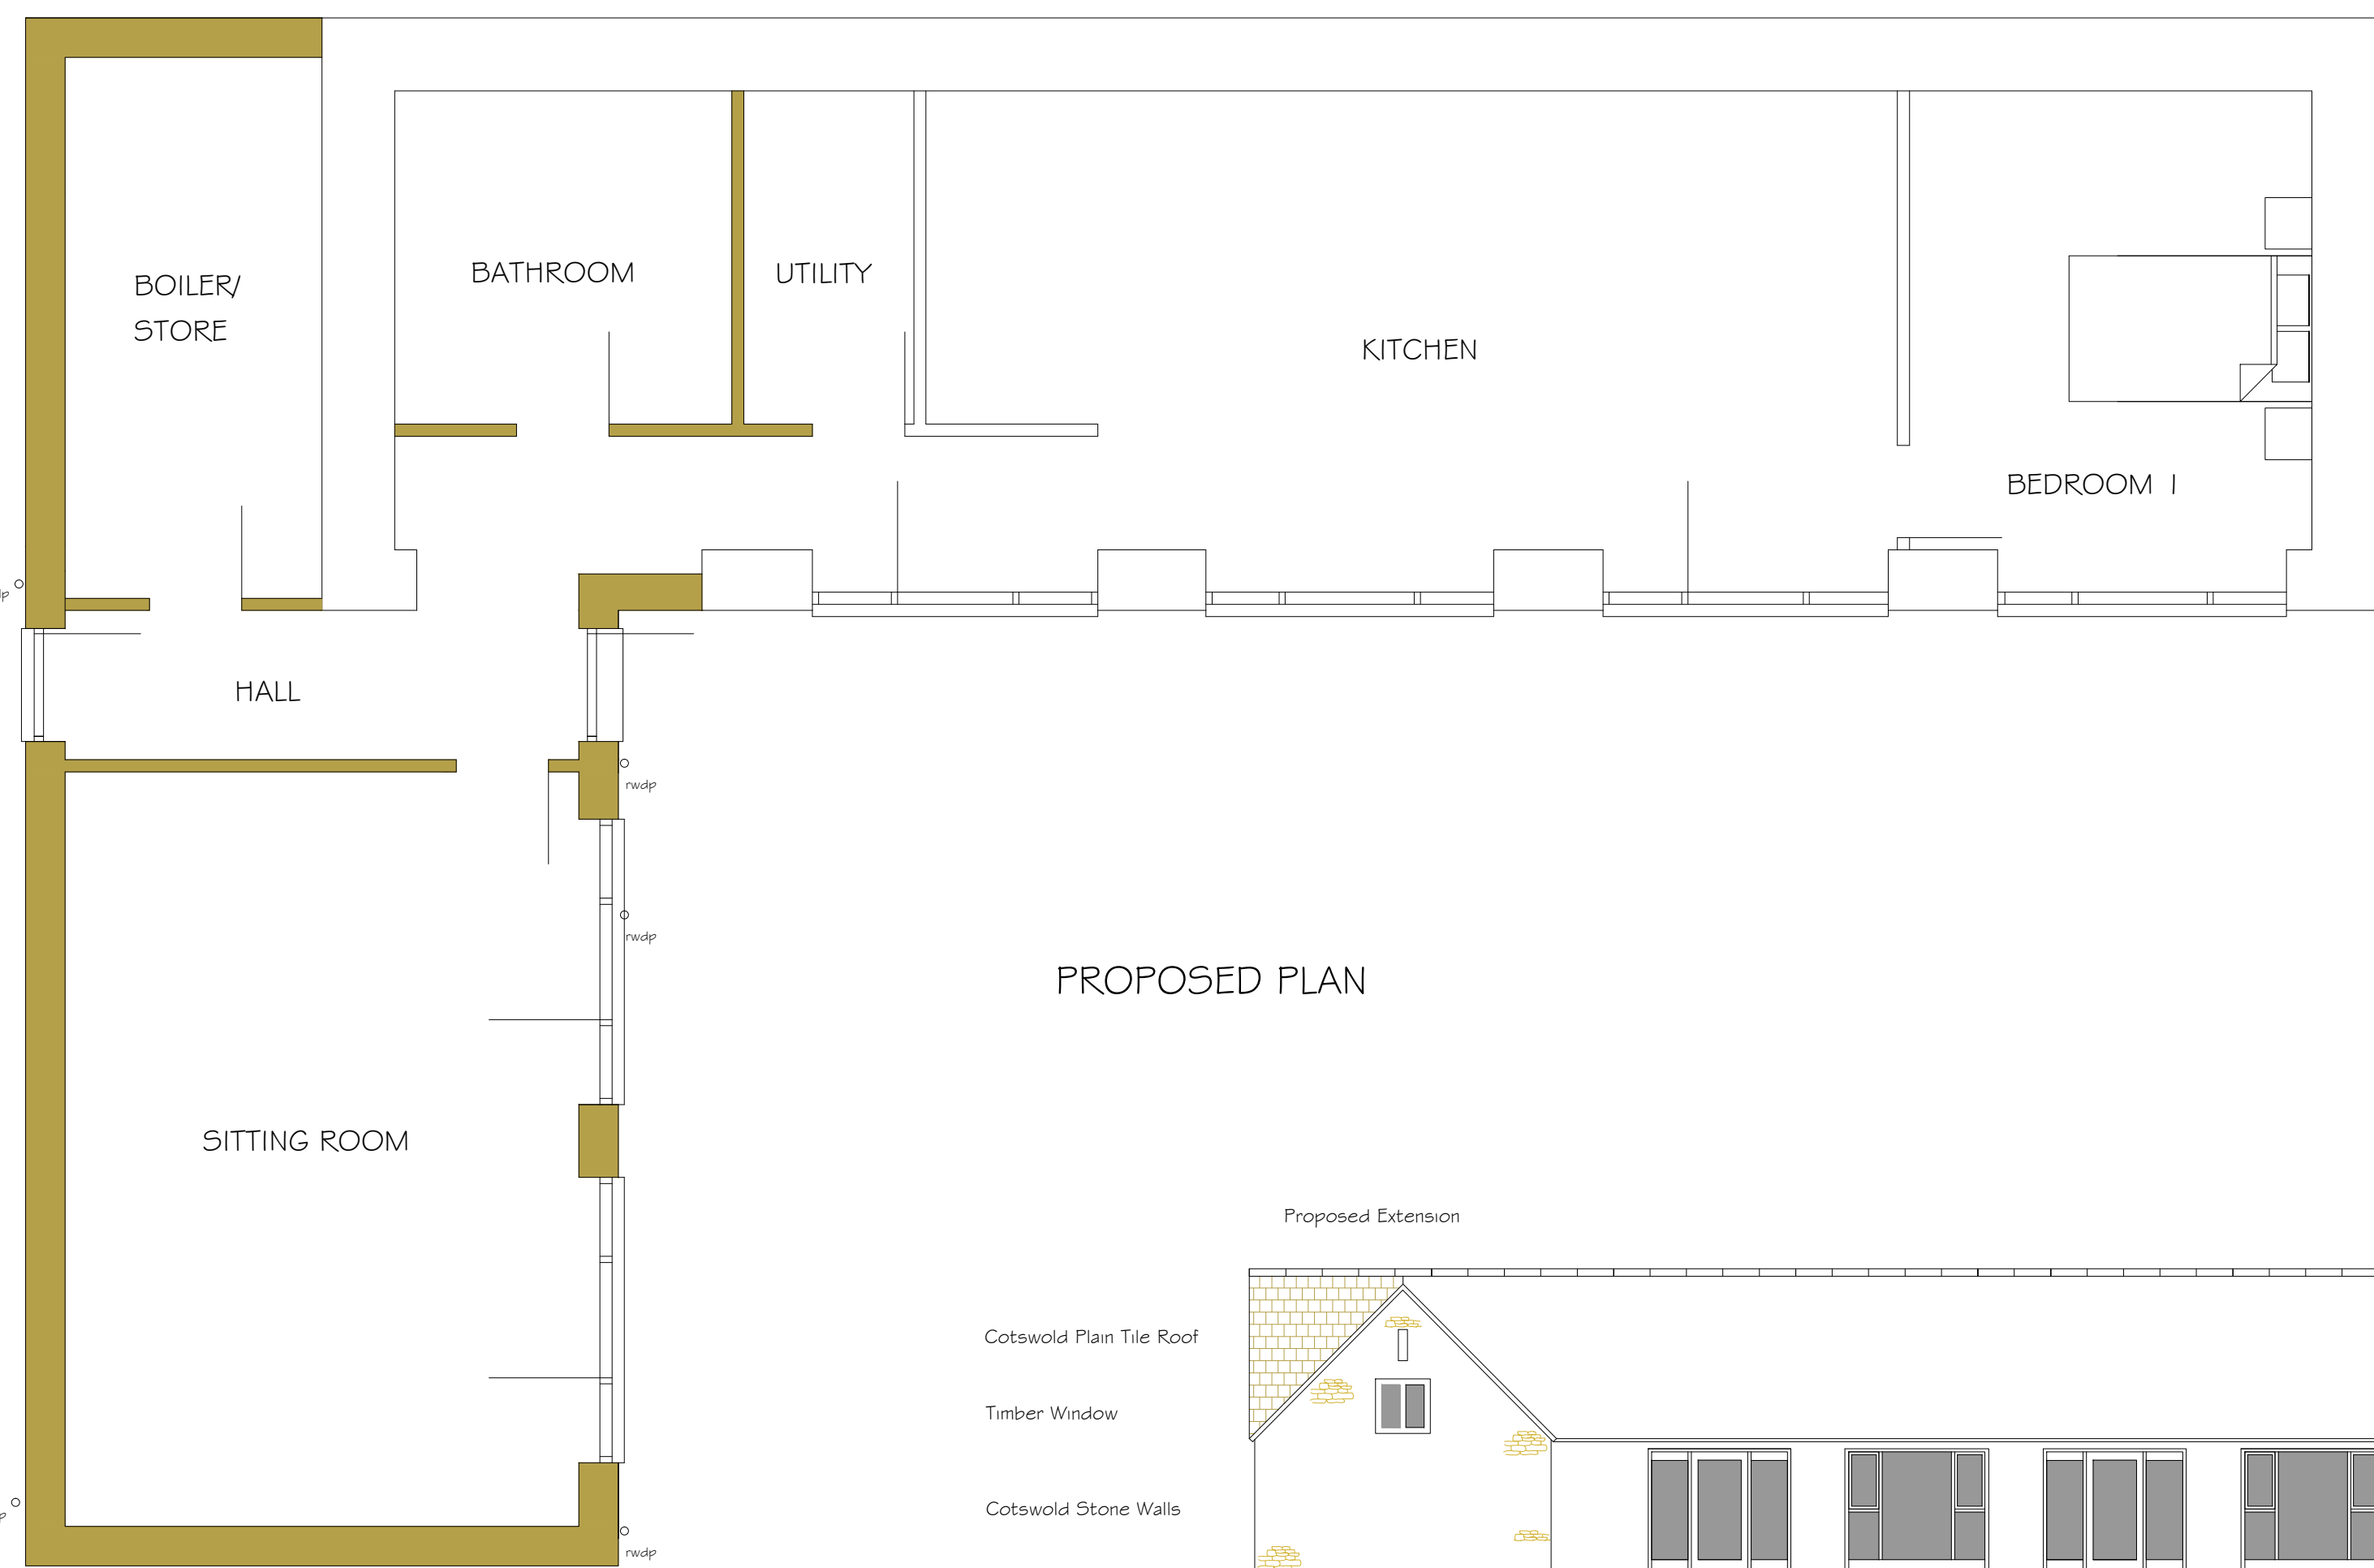


Notes:
All dimensions must be checked on site and not scaled from this drawing


This drawing is prepared for the purposes of obtaining Planning Permission only and is not intended to be a complete specification

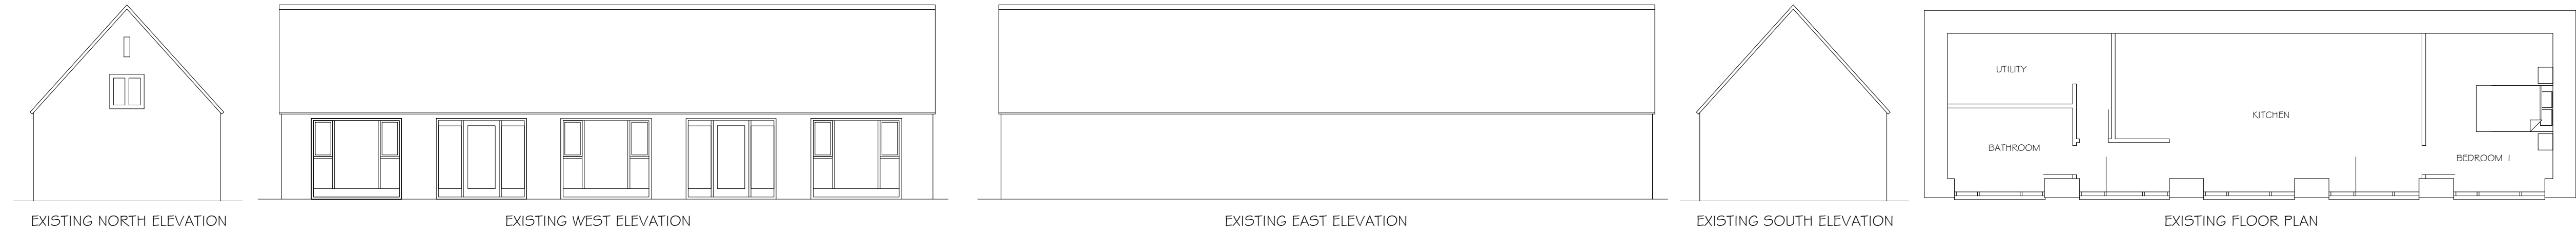


PROPOSED PLAN

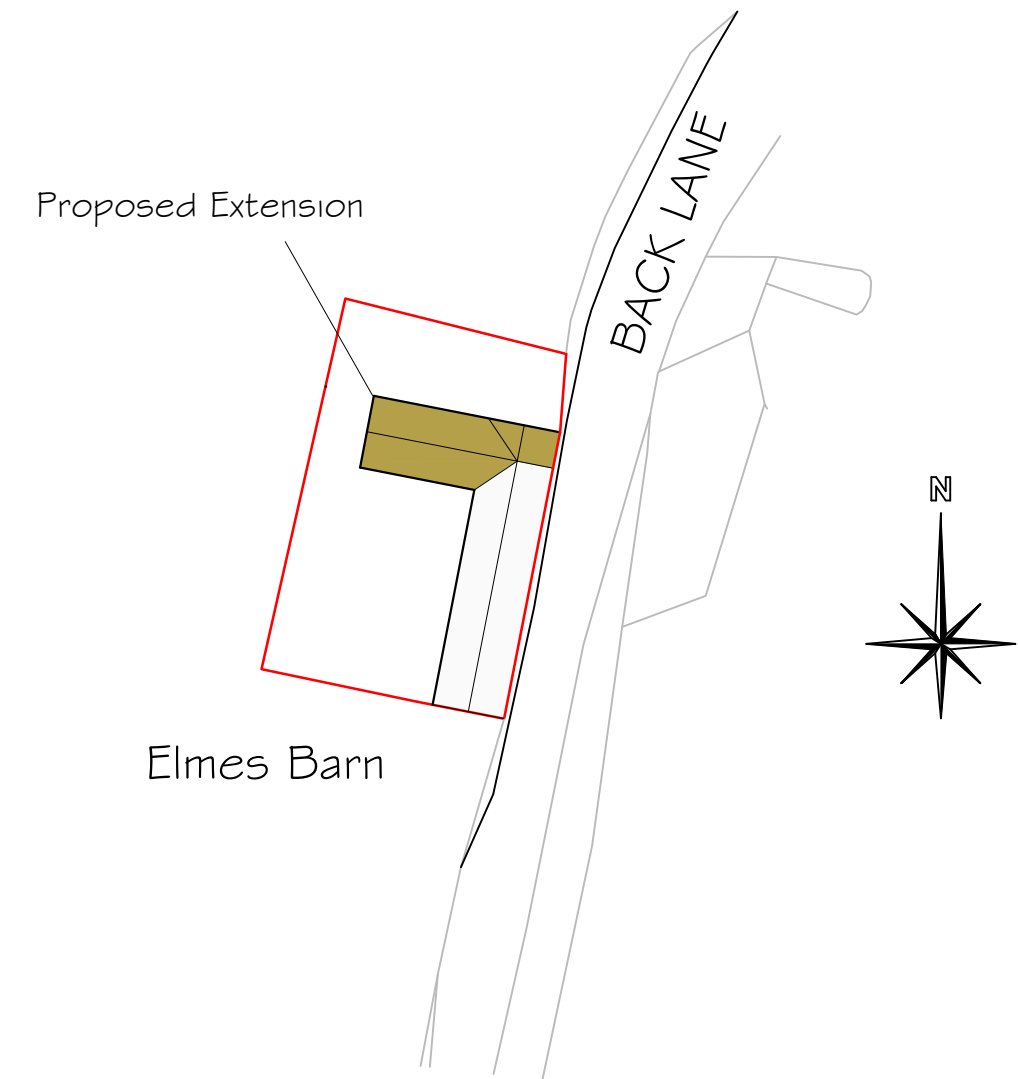


SITE PLAN 1:500

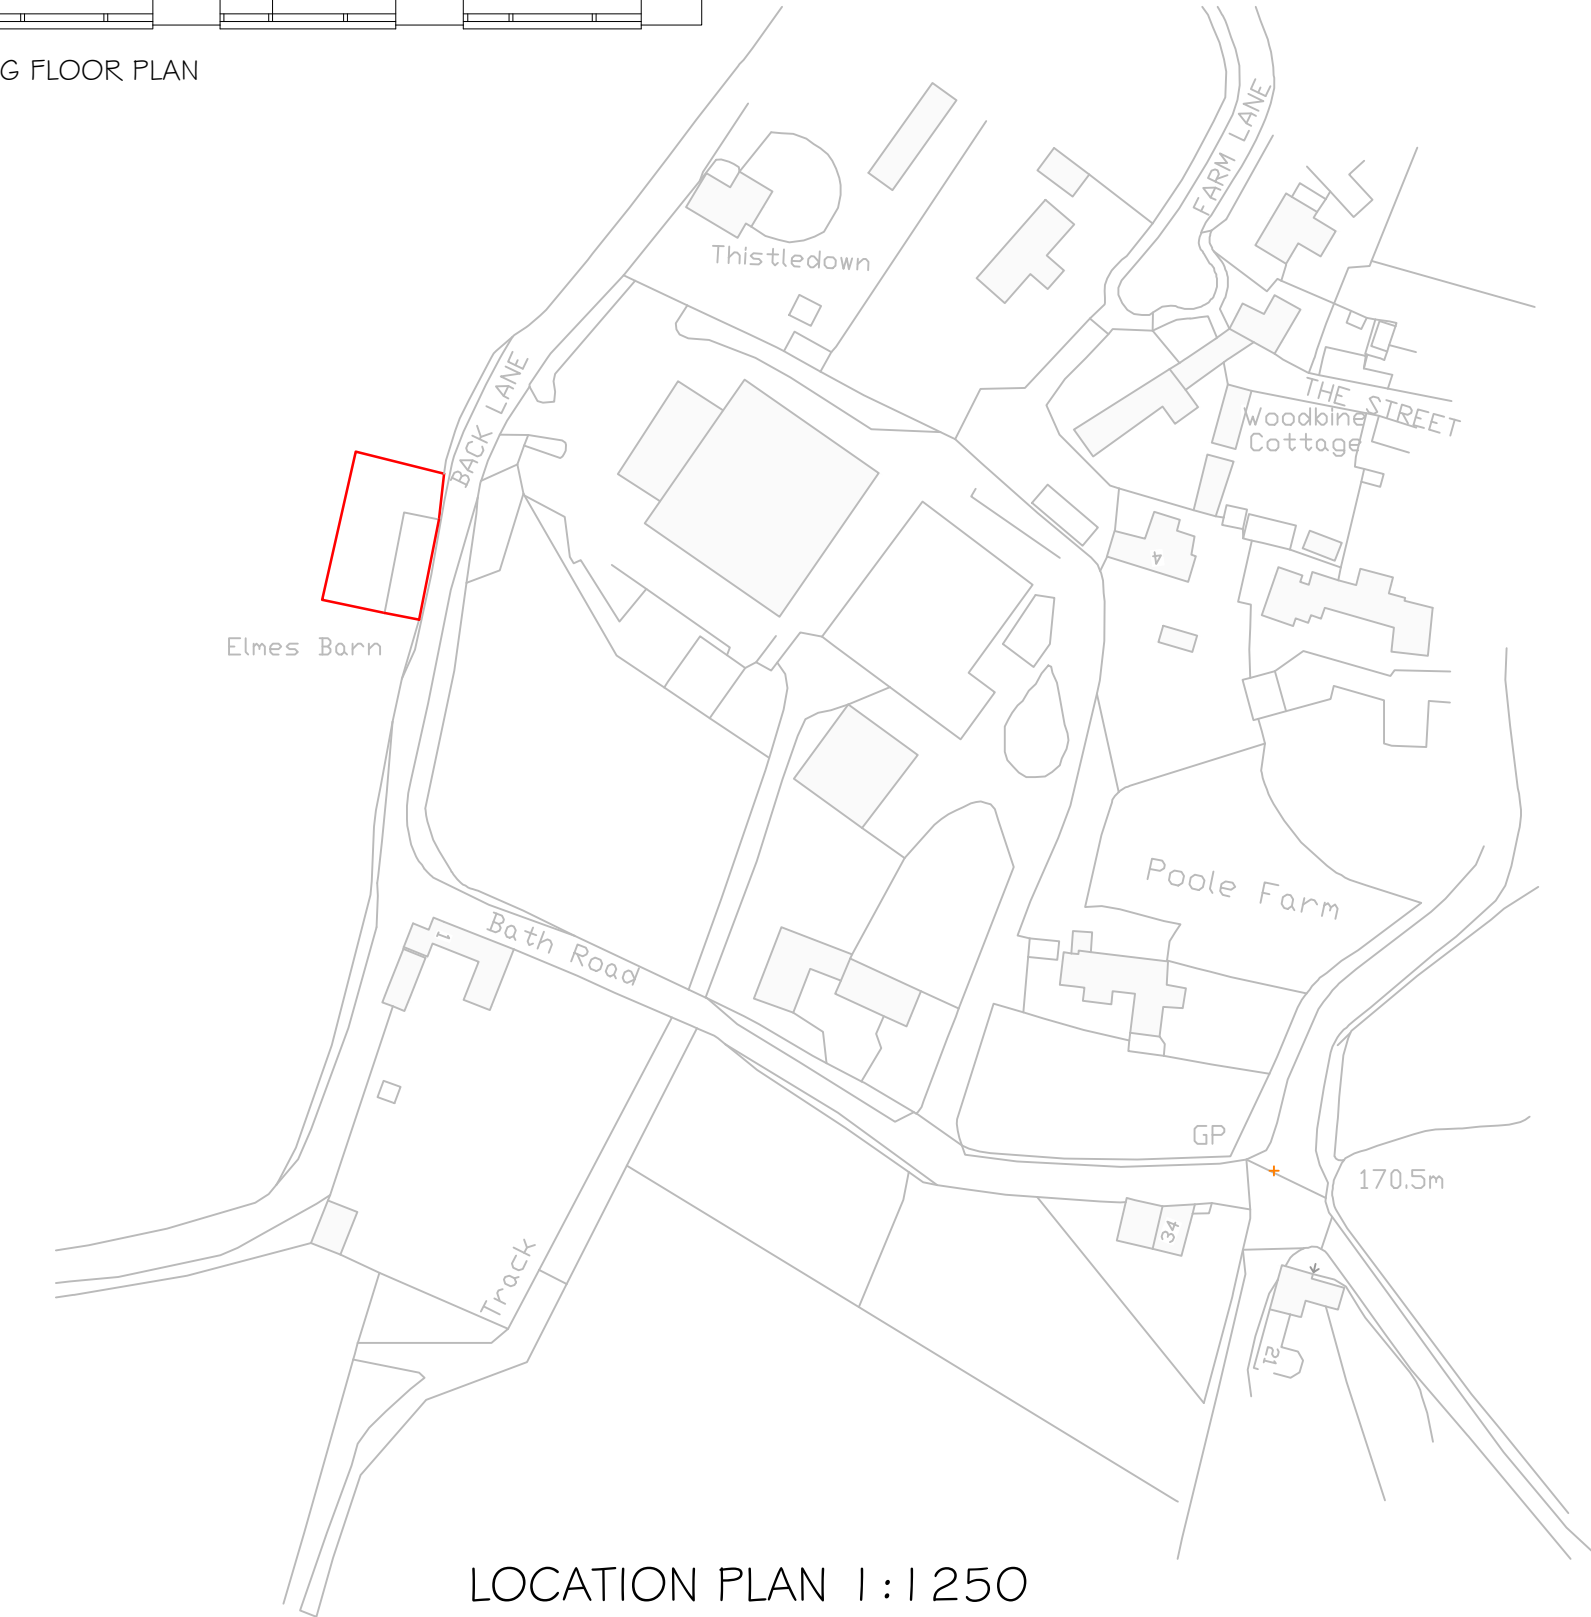


LOCATION PLAN 1:1250

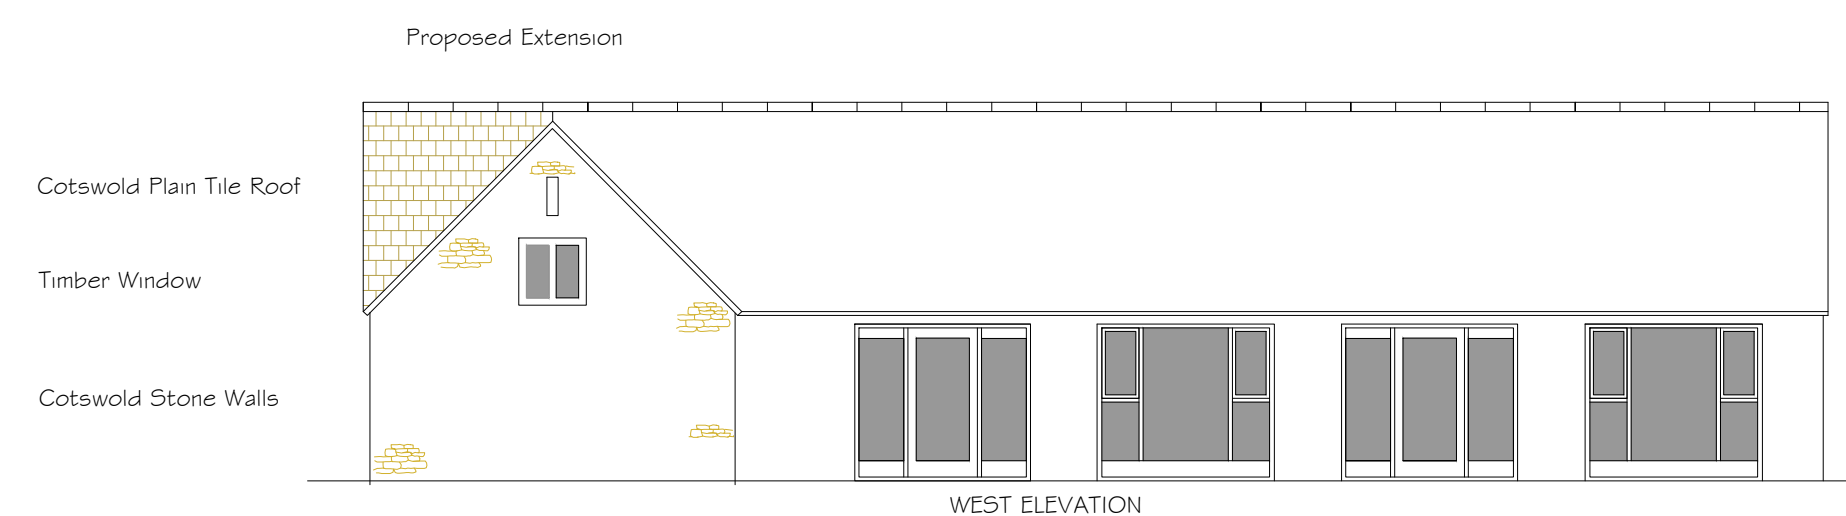


WEST ELEVATION

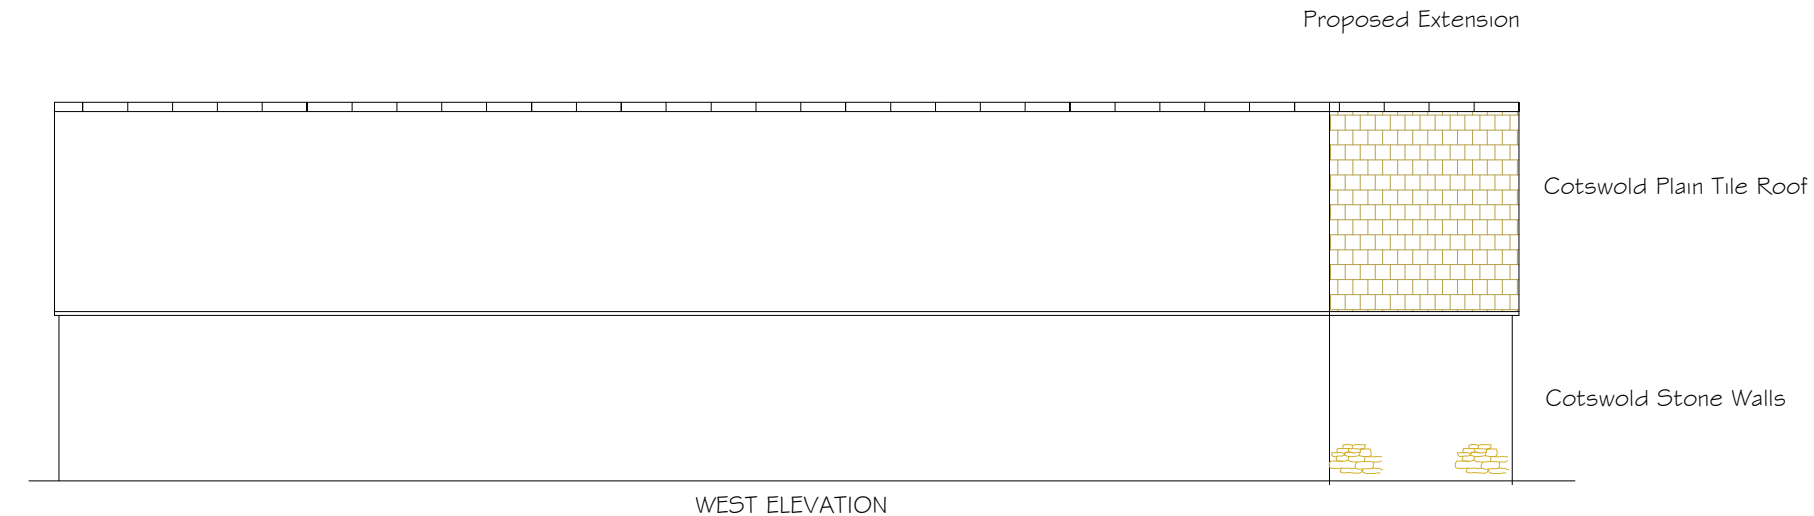

WEST ELEVATION

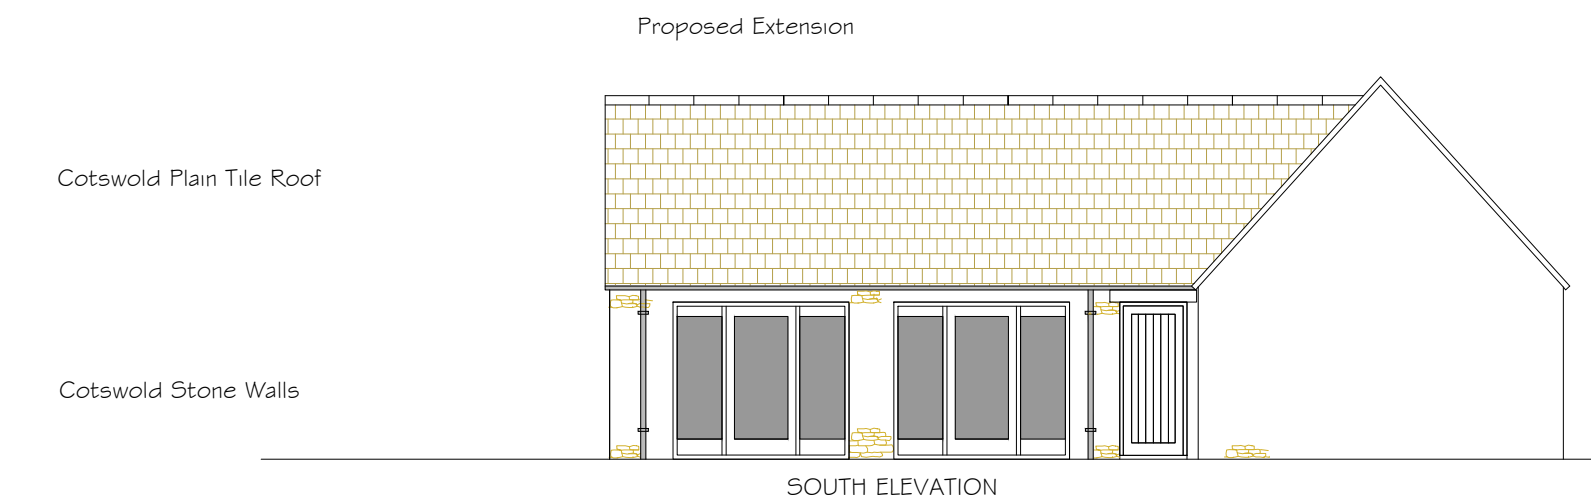

SOUTH ELEVATION

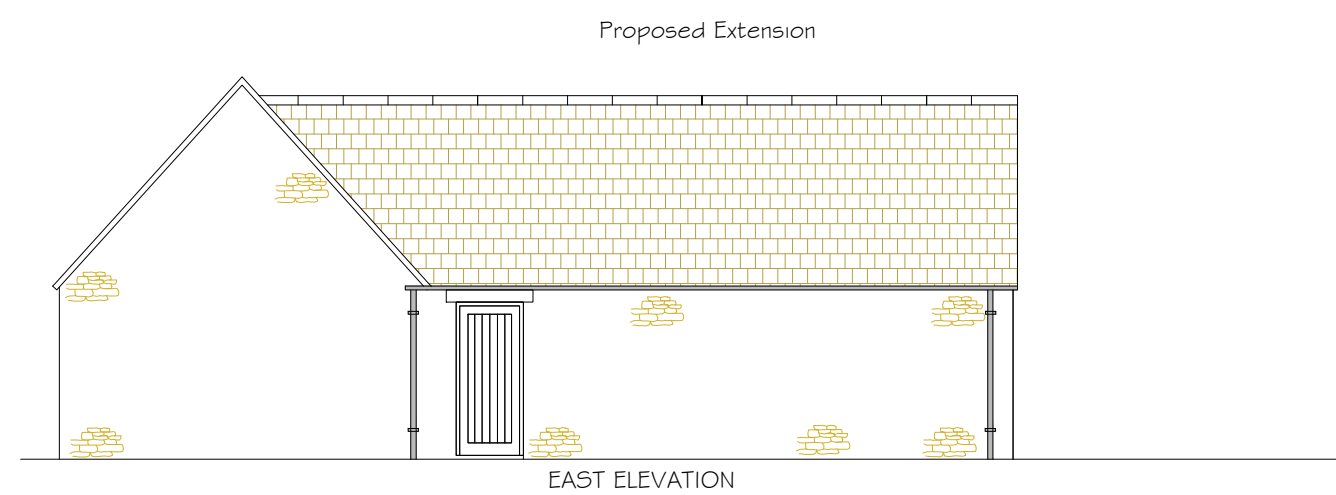

EAST ELEVATION

B	4.02.22	Roof pitch/height reduced
A	31.01.22	Reduce Extension size
No	Date	Revisions

© Copyright
MALCOLM HUNT DESIGN LTD
FROME LODGE
HIGH STREET
CHALFORD
STROUD
GLOS

Telephone: 01453 884028 / 07831 220430
Fax: 01453 884028
Email : malcolmhunt7@gmail.com

Client
Mr and Mrs M Weaver

Job Title
**PROPOSED EXTENSION TO
ELMES BARN
BACK LANE
LEIGHTERTON
TETBURY
GL8 8UL**

Drawing Title
**PROPOSED ELEVATIONS
& PLANS**
Preliminary Copy

Scale 1:50, 100, @ A1

Date Nov 2021 Drawn By M H

Drg. No.
MW/21/01