



Use only figured dimensions and report any discrepancies or omissions to the Architect immediately.


rev.	date	description

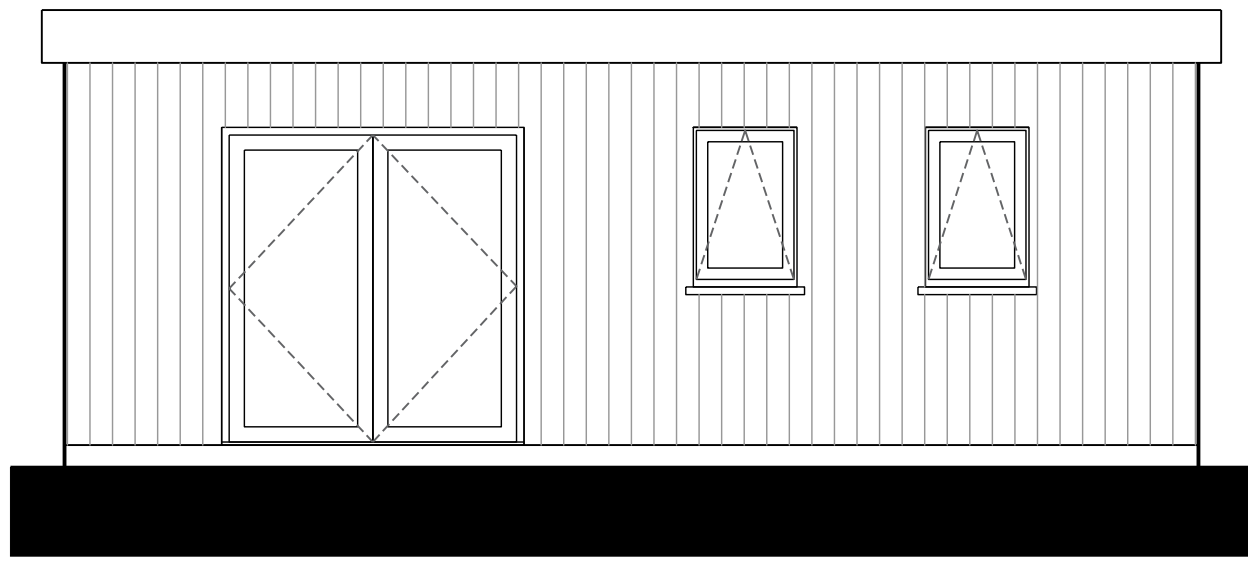


Proposed Front Elevation

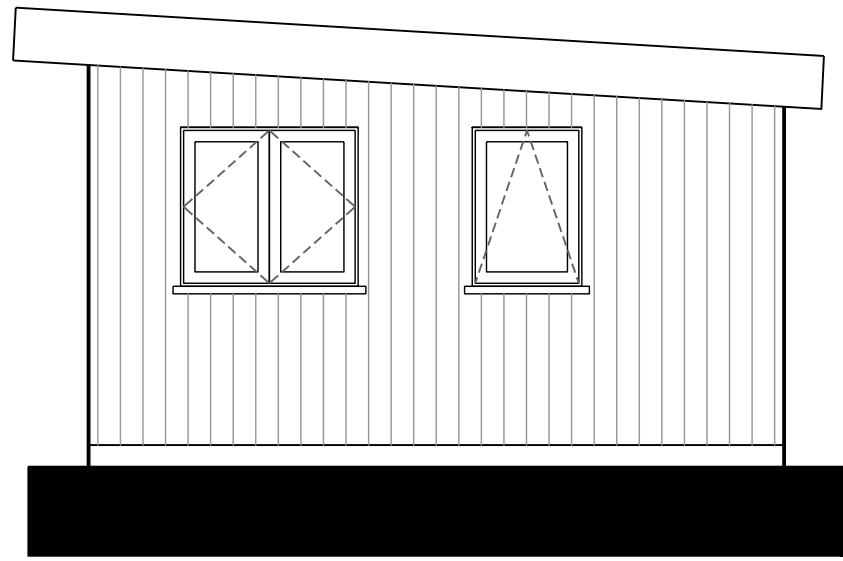


Proposed Side Elevation

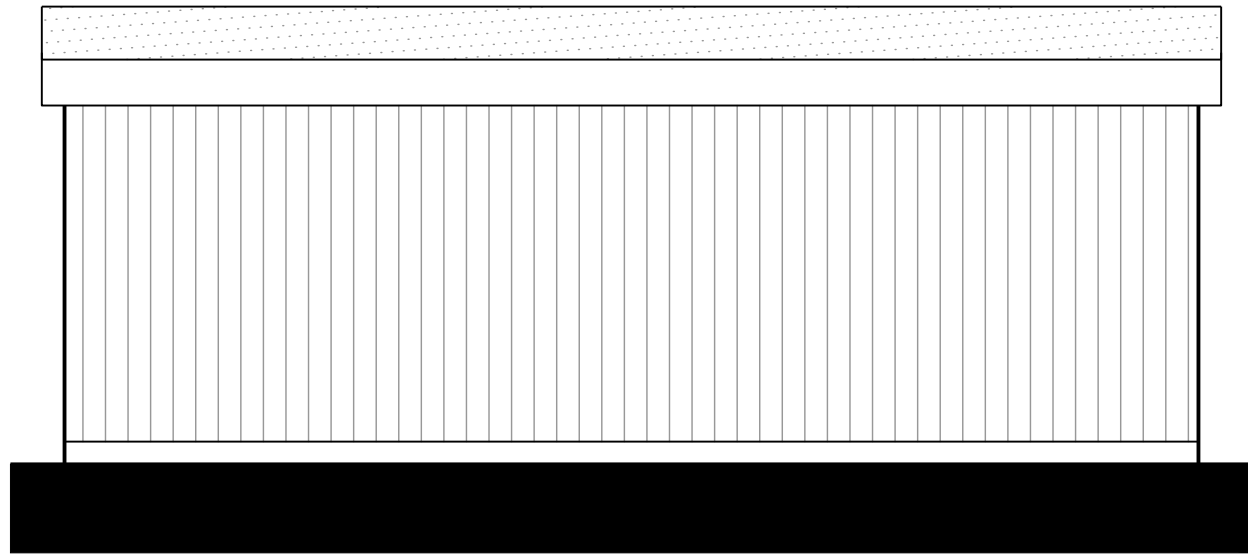

Proposed Rear Elevation

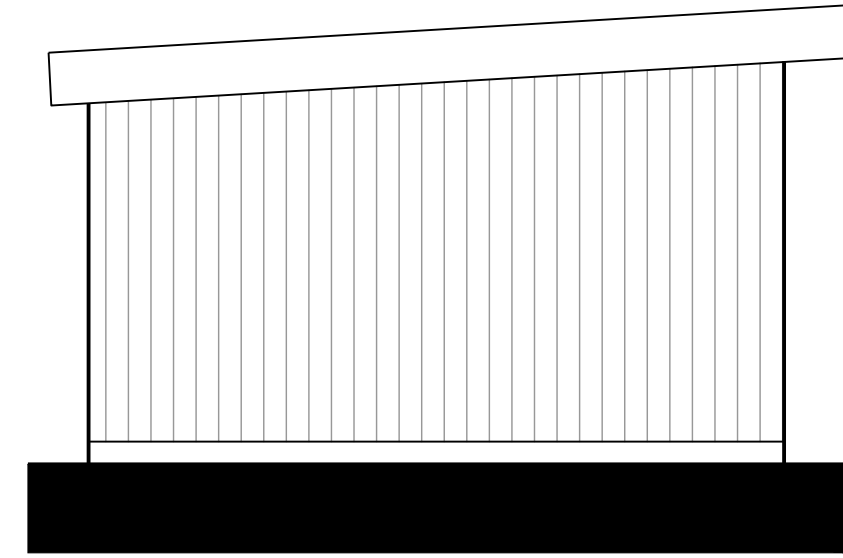

Proposed Side Elevation

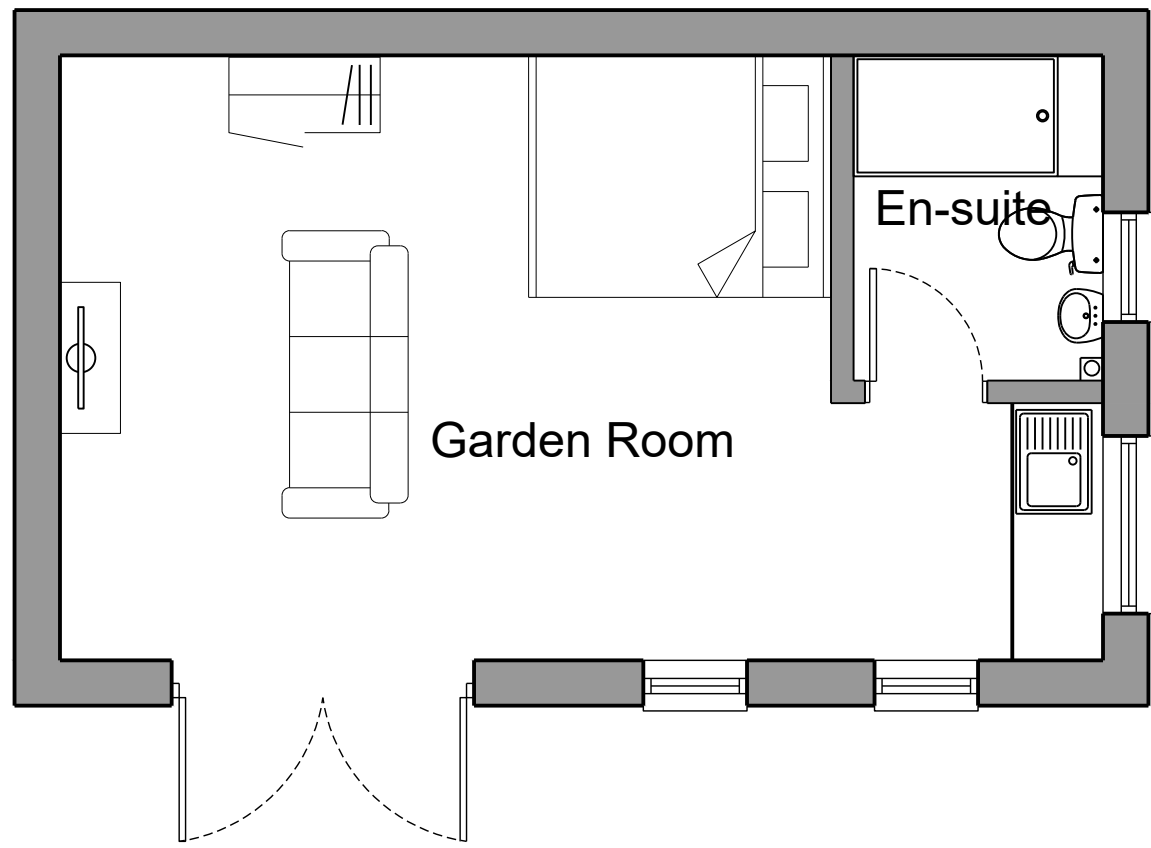

JOB TITLE
Proposed Garden Room
3 Penrose Close
Ranwick, Stroud
GL6 6JX

APPLICANT
Andy Wood

DRAWING TITLE
Proposed Plan & Elevation

DATE Apr '22 DWG NO. PC-200
SCALE 1:50 @ A3

Planning