



Use only figured dimensions and report any discrepancies or omissions to the Architect immediately.

rev. | date | description

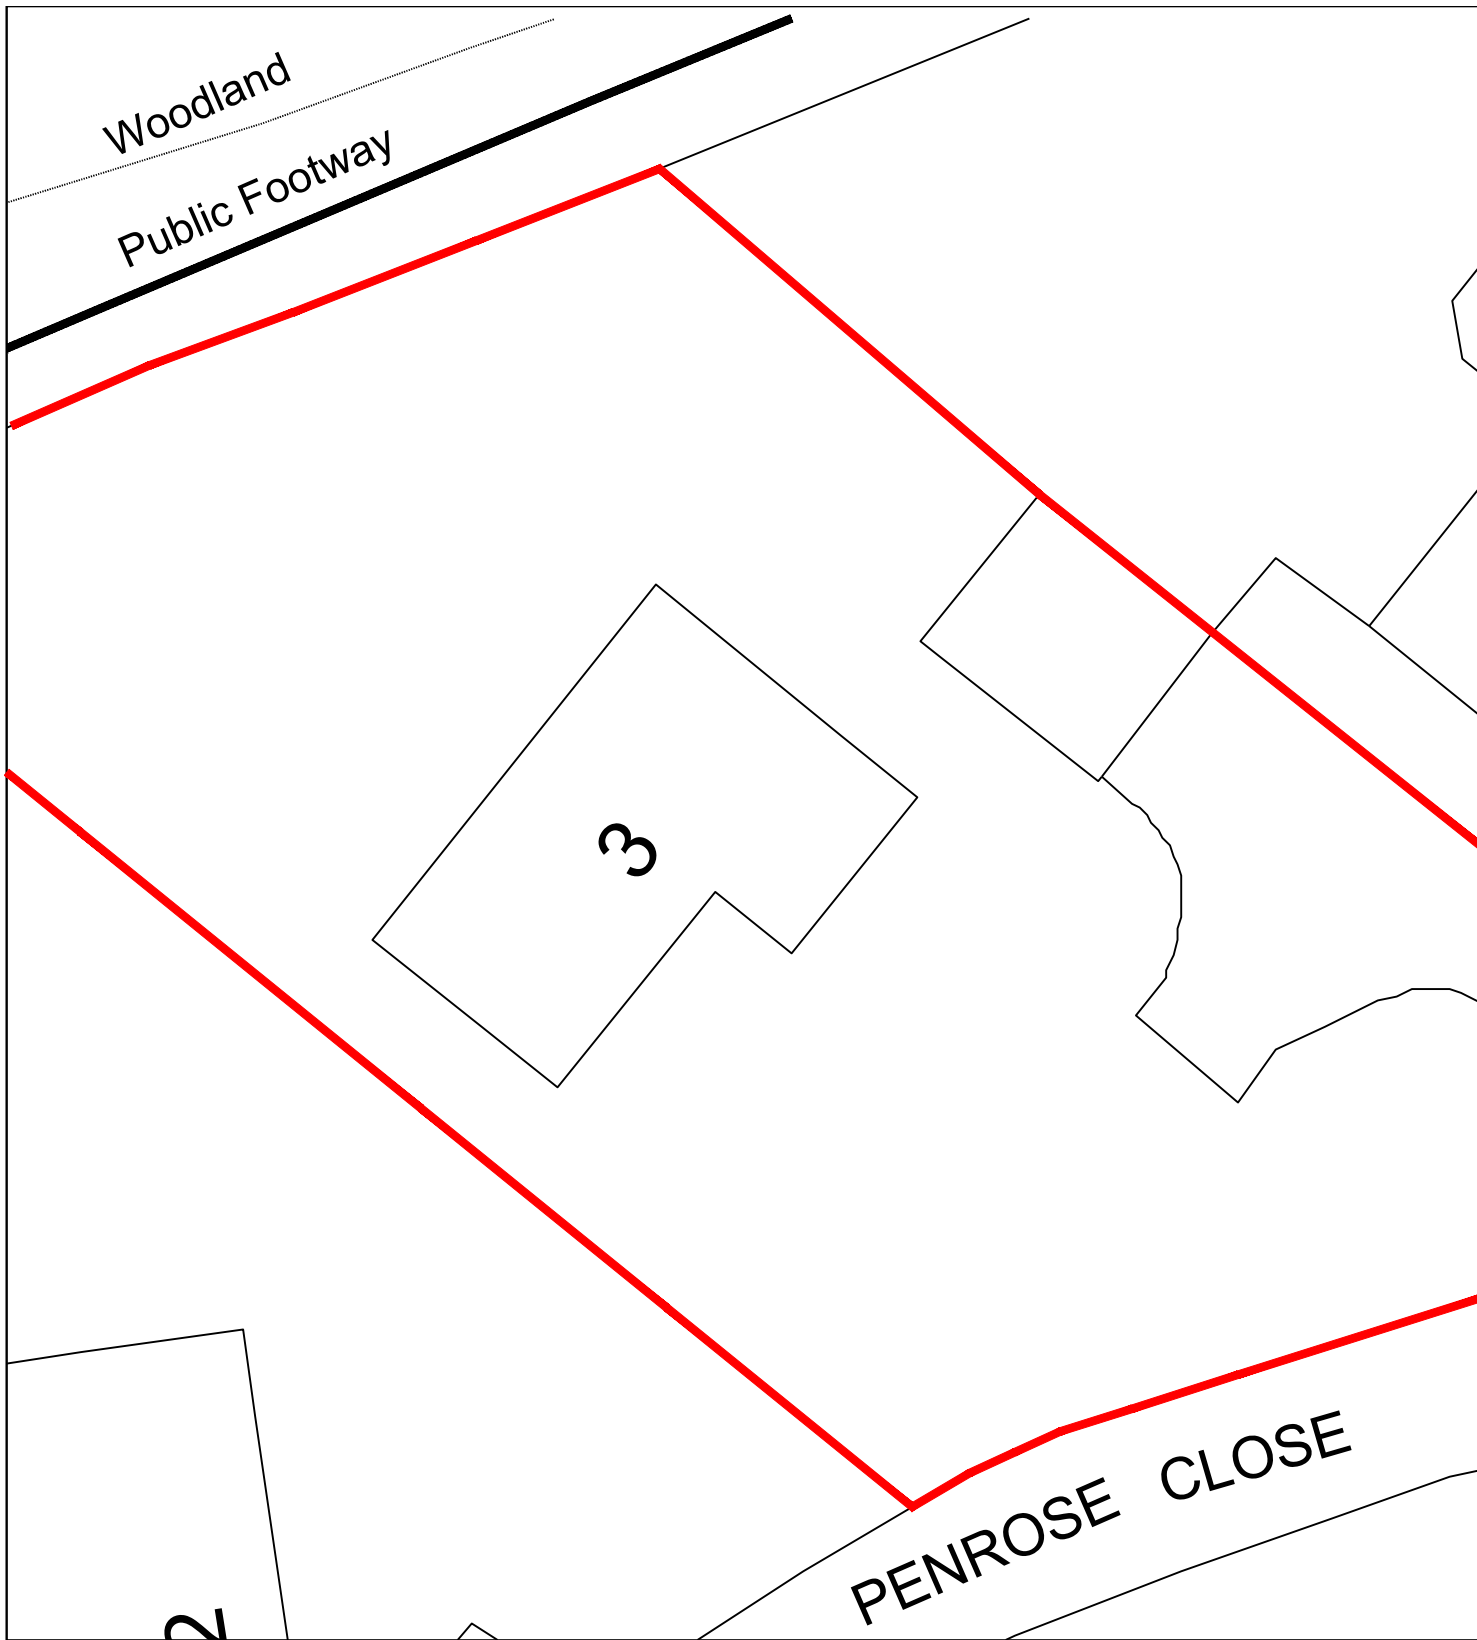

Existing Site Plan

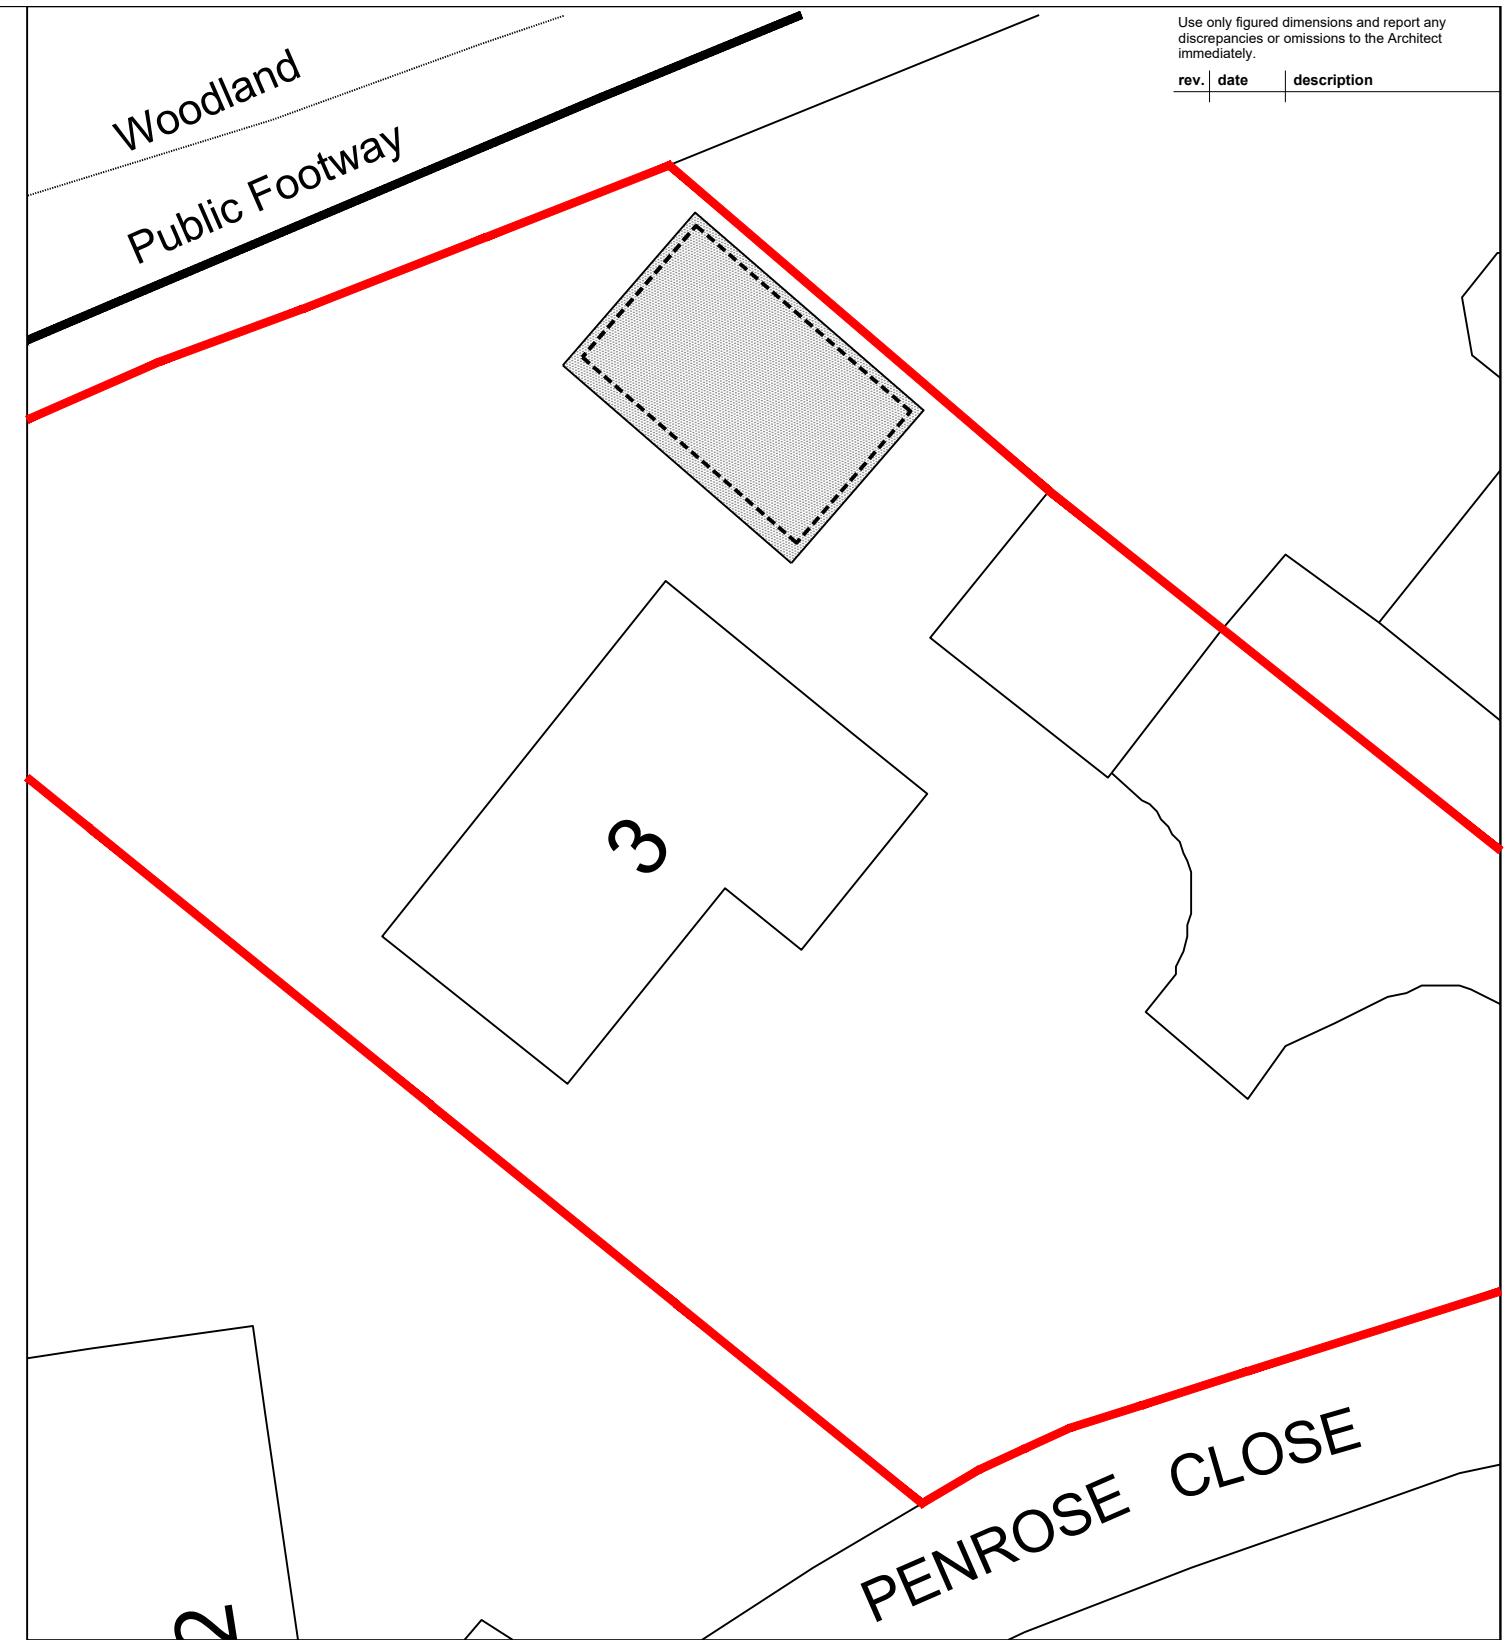

Proposed Site Plan

JOB TITLE Proposed Garden Room 3 Penrose Close Ranwick, Stroud GL6 6JX		DRAWING TITLE Site Block Plans	
APPLICANT Andy Wood		DATE Apr '22	DWG NO. PC -101
		SCALE 1:200 @ A3	