

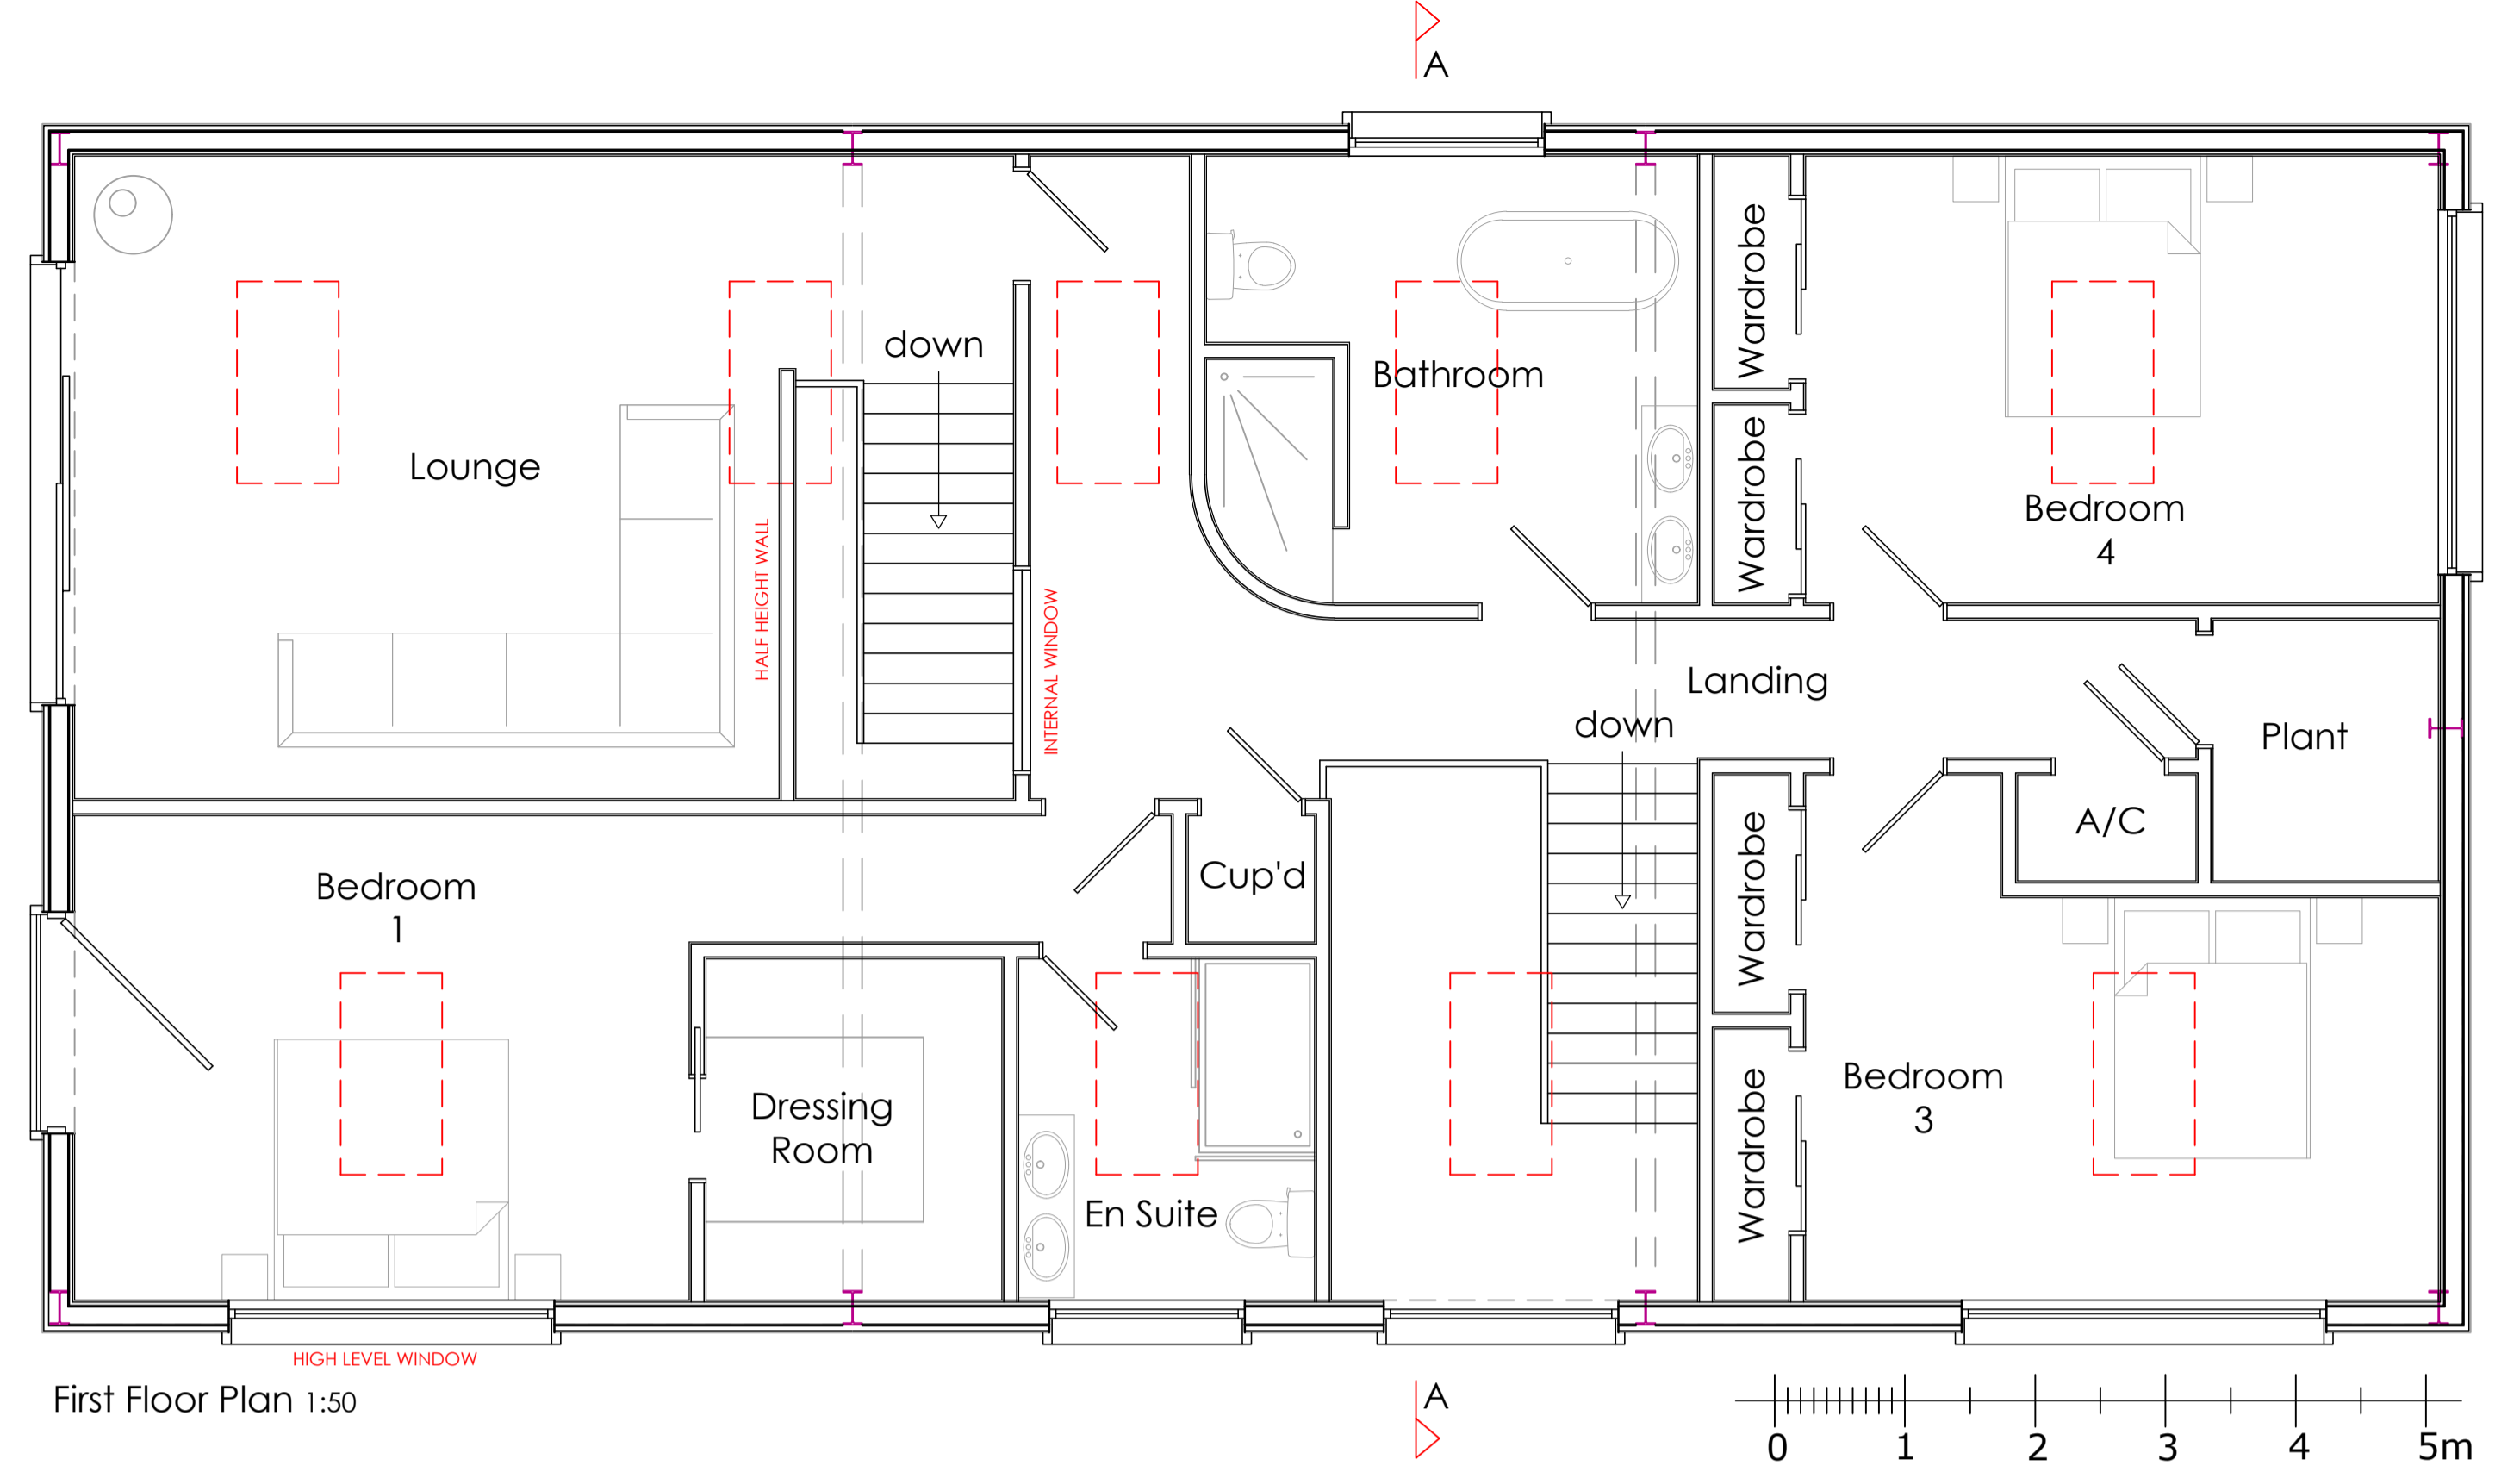


Covered Walkway


Ground Floor Plan 1:50

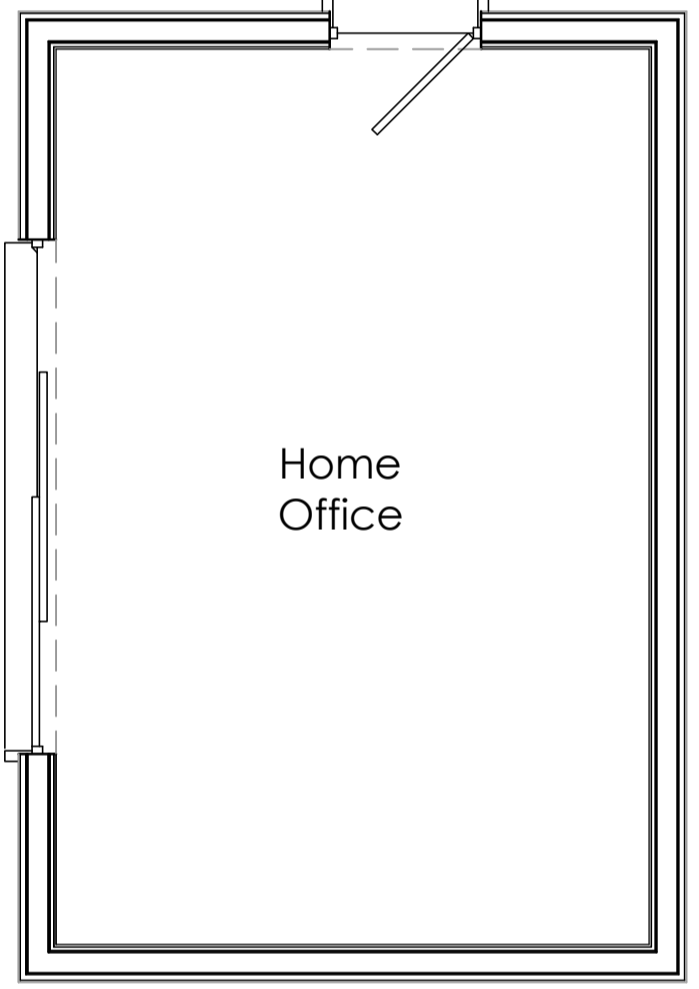


First Floor Plan 1:50

 


Home Office

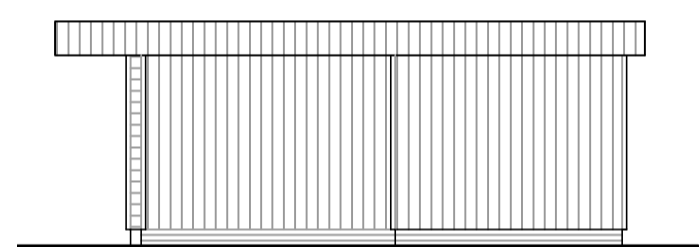


East Elevation 1:100

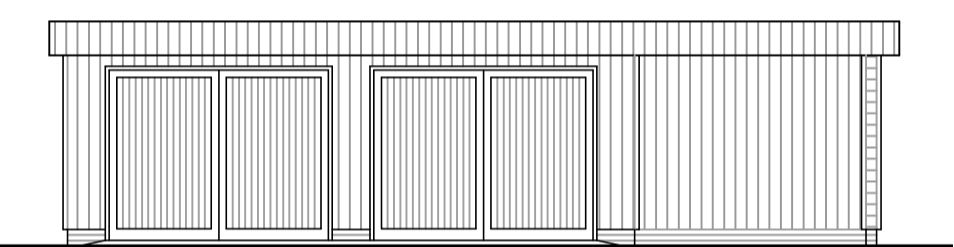


South Elevation

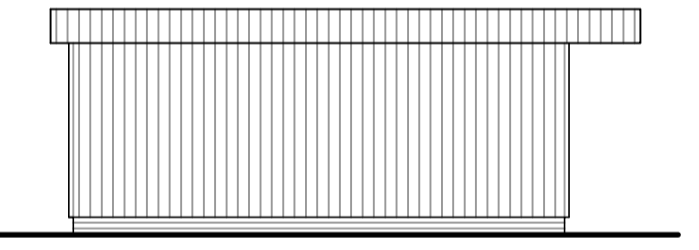

West Elevation

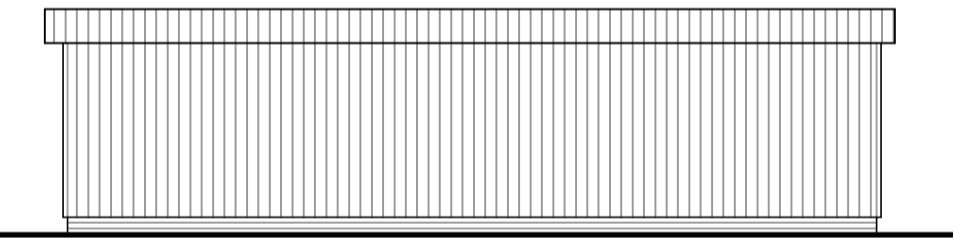

North Elevation

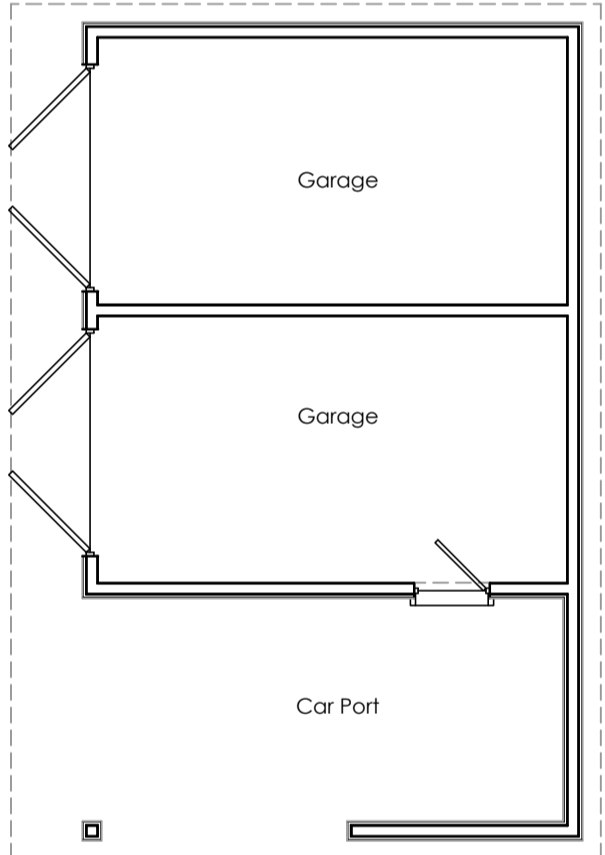


Garage Floor Plan 1:100




Proposed Site Plan 1:200

Materials to be:


- Natural timber boarding
- Black corrugated roofing
- Black rainwater goods
- Black aluminium windows and doors
- Roof light
- Blue engineering brick
- Black painted exposed steel
- Sedum roof (cart shed)

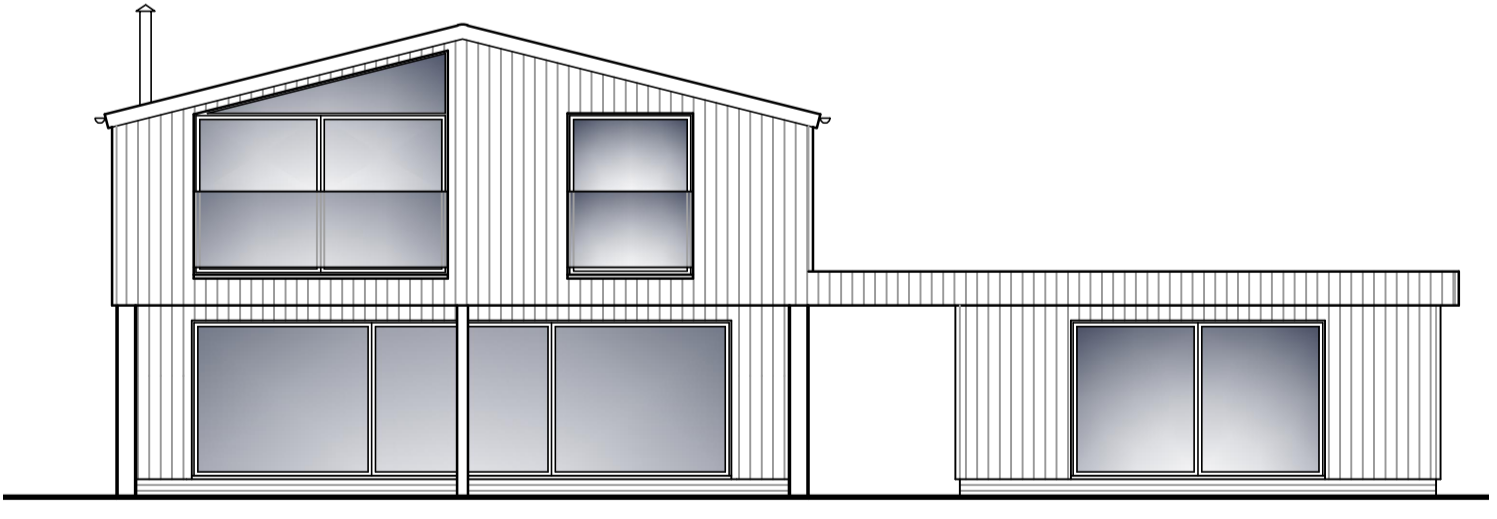


South Elevation

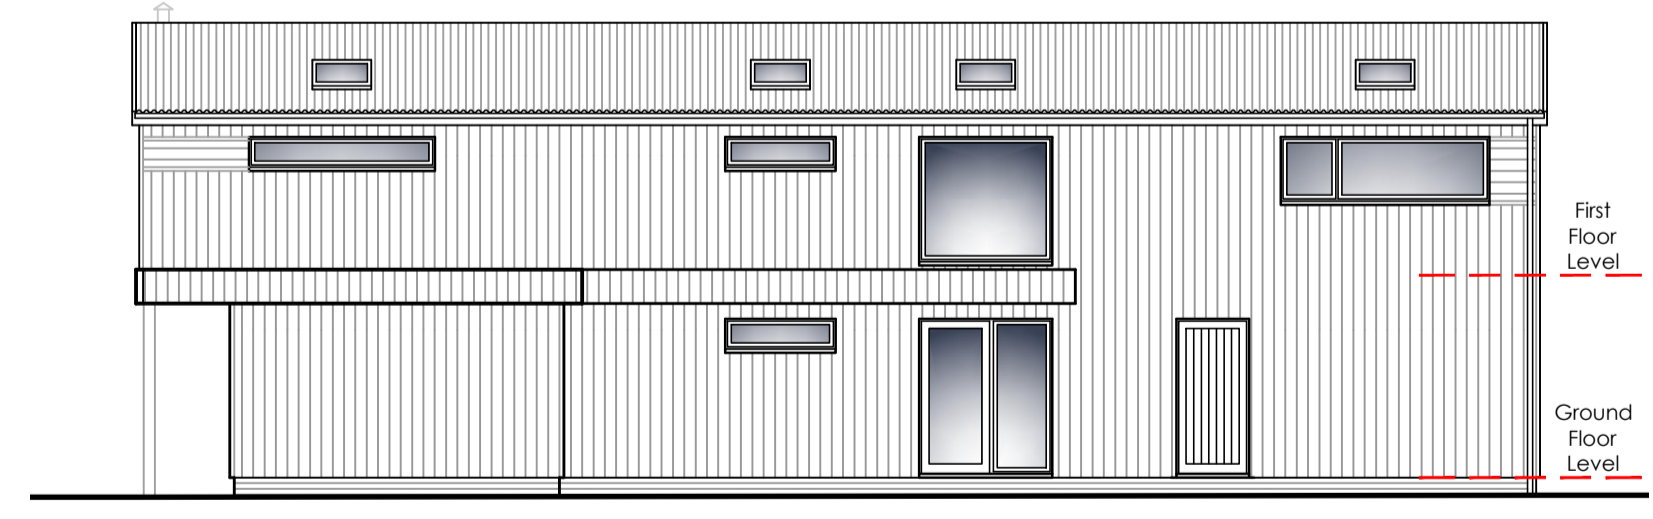

East Elevation 1:100

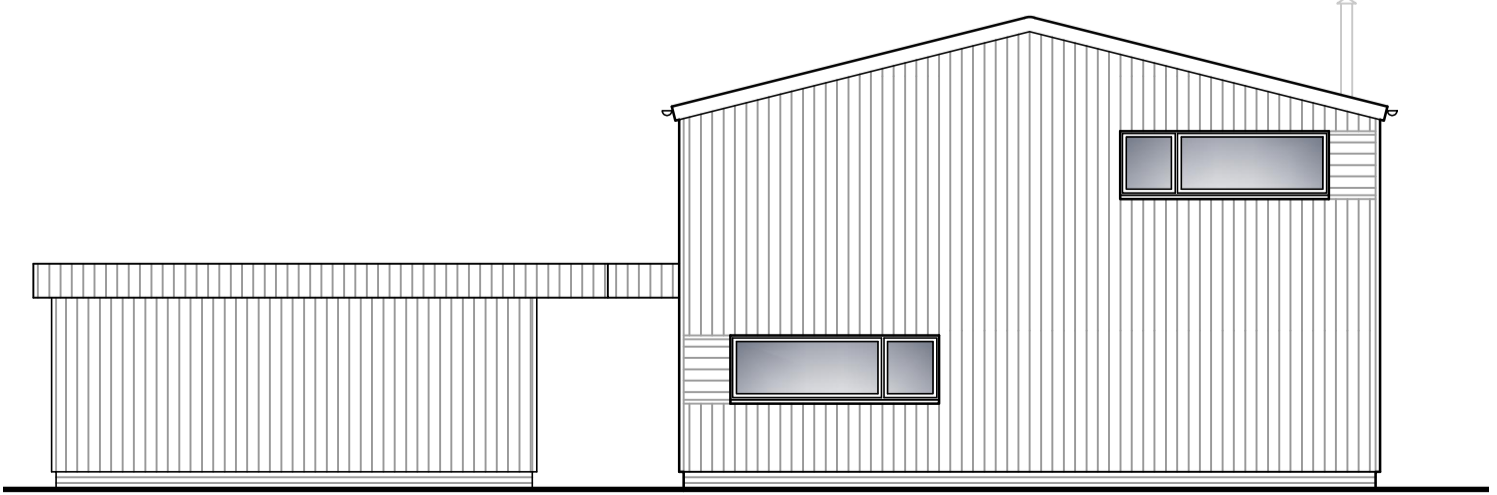

North Elevation

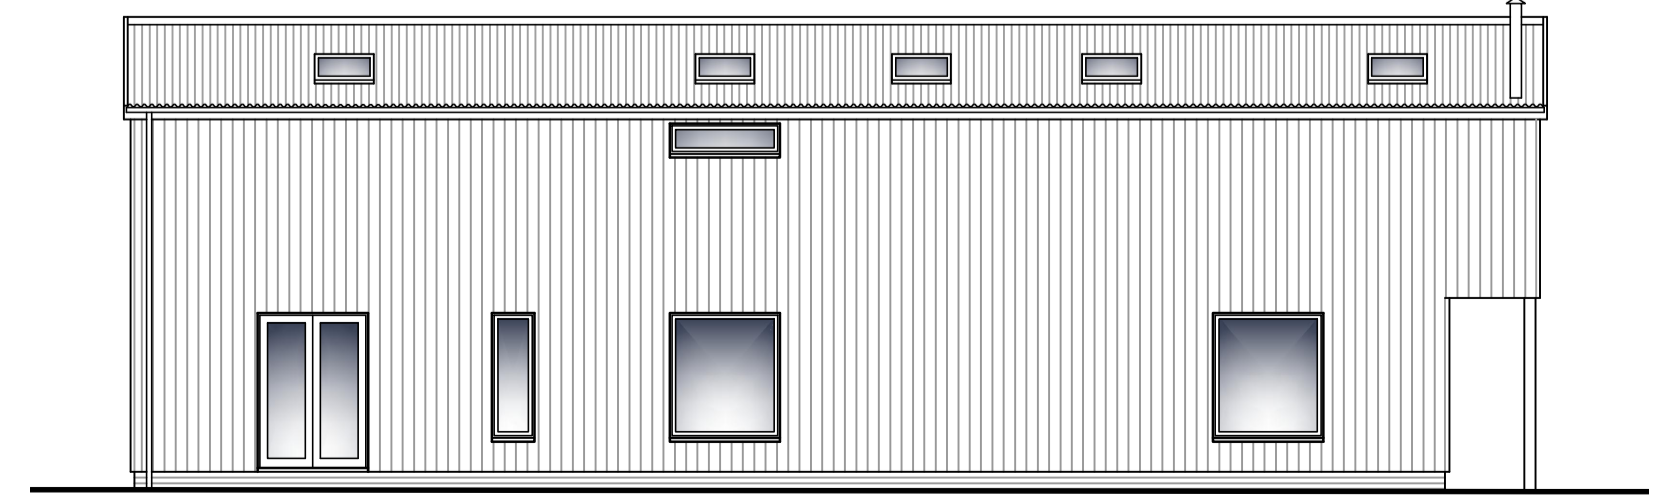

West Elevation

Revision	Date	Description
 <b>VERTEX ARCHITECTURE</b> <small>Info@vertexarchitecture.co.uk   01485 53286   www.vertexarchitecture.co.uk</small> <small>2-3 Northgate Precinct, Hunstanton, Norfolk PE36 6EA</small>		
Project: The Grain Store, Swanton Abbott Road, Skepton, NR10 5AU		
Subject: Conversion & Alterations to Barn Proposed Floor Plans		
Date:	Scale:	
April 2022	1:50 @A2	
Project No.:	Drawing No.:	Revision:
21140	02	G