

DRAWING NOTE

- This drawing must not be reissued, loaned or copied without the written consent of Durran's.
- All errors, omissions, discrepancies should be reported to Durran's immediately.
- All dimensions to be checked before site fabrication by the contractor, his sub-contractor or supplier.
- Any deviation from the drawing to be reported to Durran's immediately.
- **This drawing is only to be used for the purpose identified in the boxes below.**
- **DO NOT SCALE FROM DRAWING**


CDM 2015 DESIGNER RISK INFORMATION

In addition to the hazards/risks normally associated with the type of construction work detailed on this drawing which a competent contractor should be able to control using normal good practice and procedures:

NOTE THE FOLLOWING UNUSUAL AND EXTRAORDINARY RISKS TO HEALTH AND SAFETY:-



CONSTRUCTION
MAINTENANCE/CLEANING
DECOMMISSIONING/DEMOLITION
Further information can be found on designer risk assessment number / document ref:-

It is assumed that all works will be carried out by a contractor competent under CDM 2015 working to an approved method statement and that unless otherwise advised a principle designer has been appointed

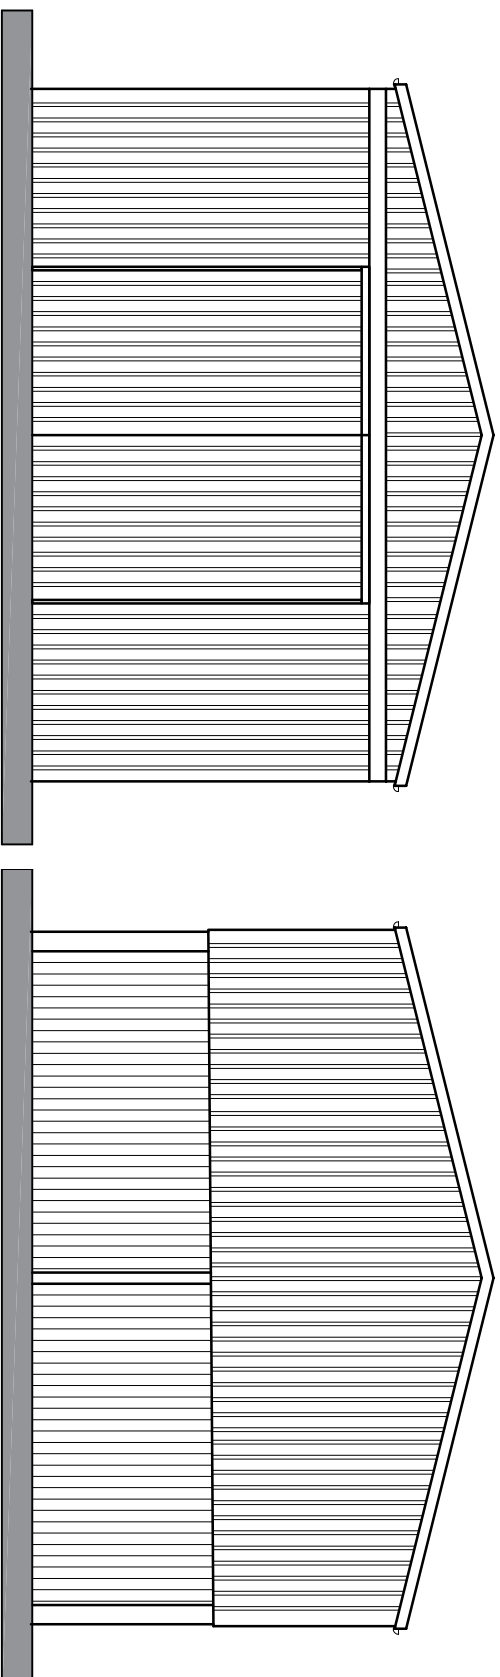


NORTH ELEVATION
Scale 1:100


SOUTH ELEVATION
Scale 1:100

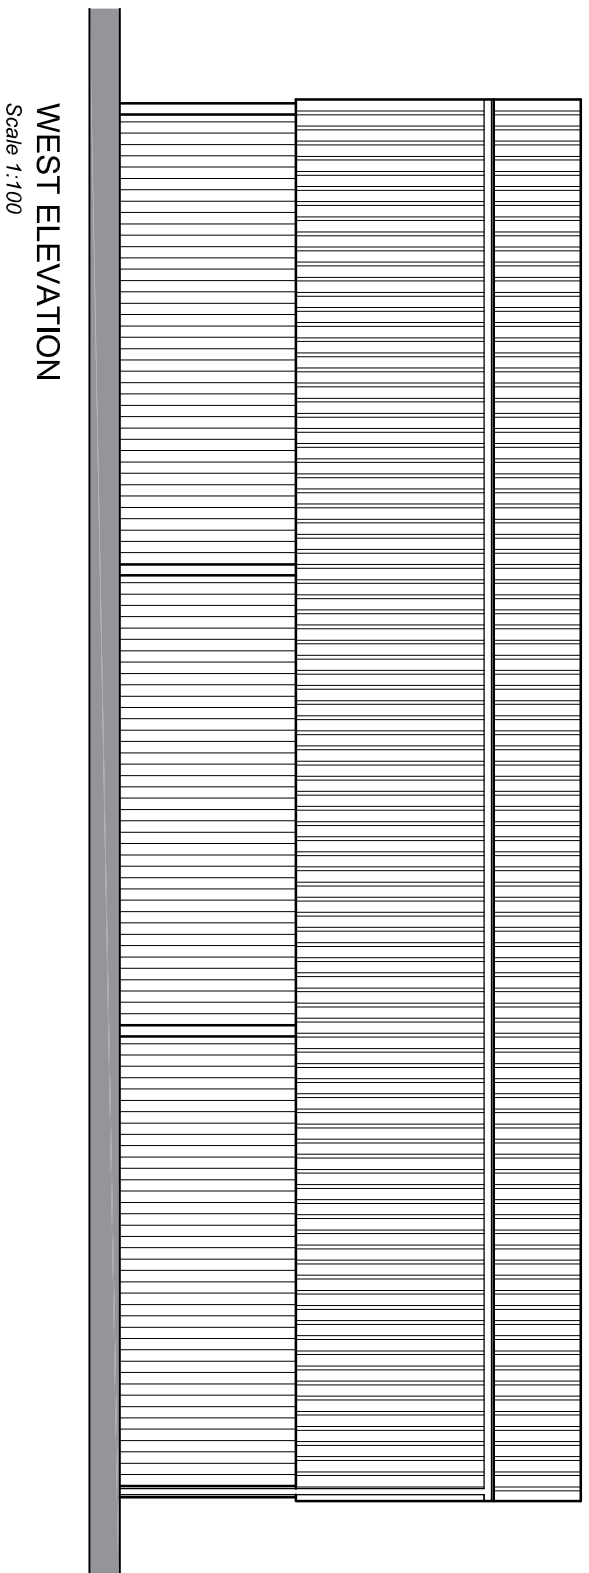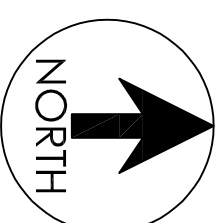


WEST ELEVATION
Scale 1:100

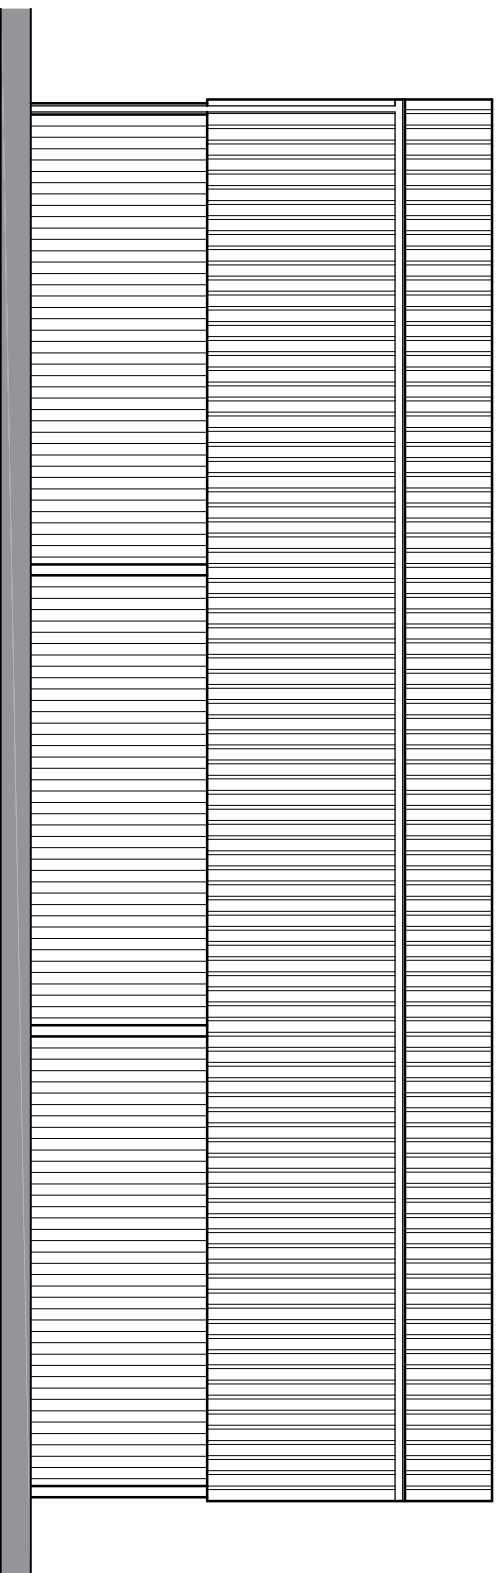

EAST ELEVATION
Scale 1:100

 

EXISTING FLOOR PLAN
Scale 1:100

 

Scale: 1:100
Issued for: **PLANNING**

Client/Project:
**MEDLER
CLASS Q APPROVAL
WILLOW FARM, SKEYTON**

Drawing Title:
EXISTING FLOOR PLAN & ELEVATIONS

Drawn	Checked	Size	Scale	Date	
TK	JR	A3	1:100	JULY 2017	
Project No.	302443	Drawing No.	30-102	Revision	-

DURRANTS BUILDING CONSULTANCY

Pump Hill House,
20 Market Hill,
Diss, Norfolk, IP22 4JZ

Tel: 01379 644603
Mail: building@durran's.com
Website: www.durran'sbuildingconsultancy.com

