




**NORTH ELEVATION**  
Scale 1:100

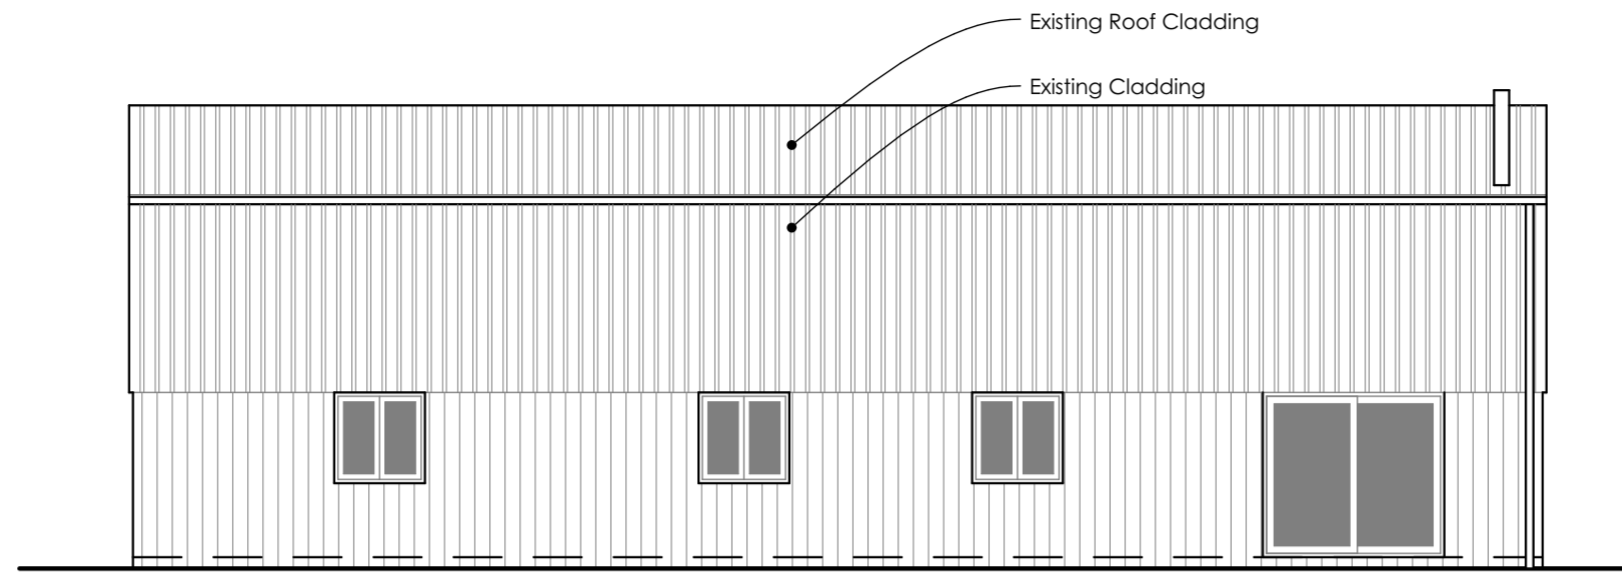


**WEST ELEVATION**  
Scale 1:100

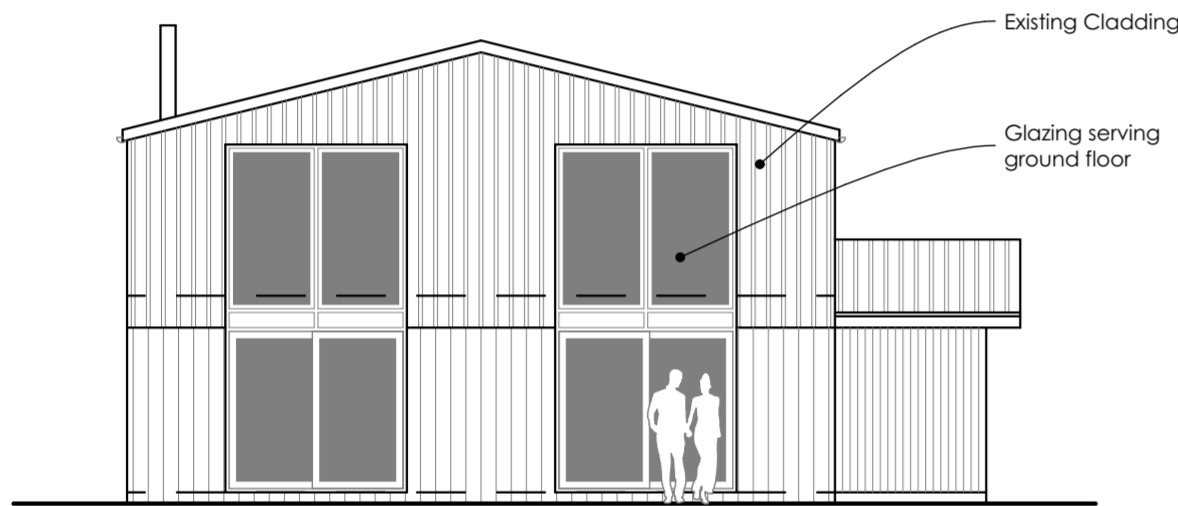


**SOUTH ELEVATION**  
Scale 1:100

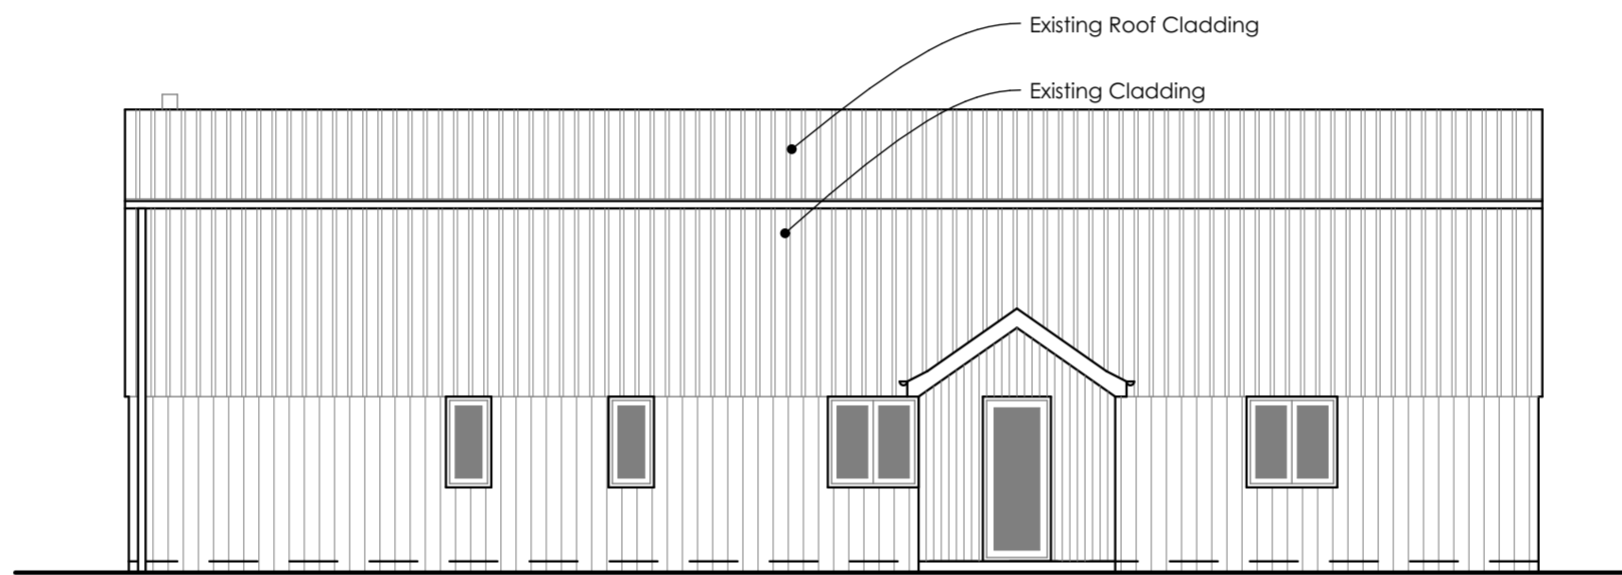


**EAST ELEVATION**  
Scale 1:100

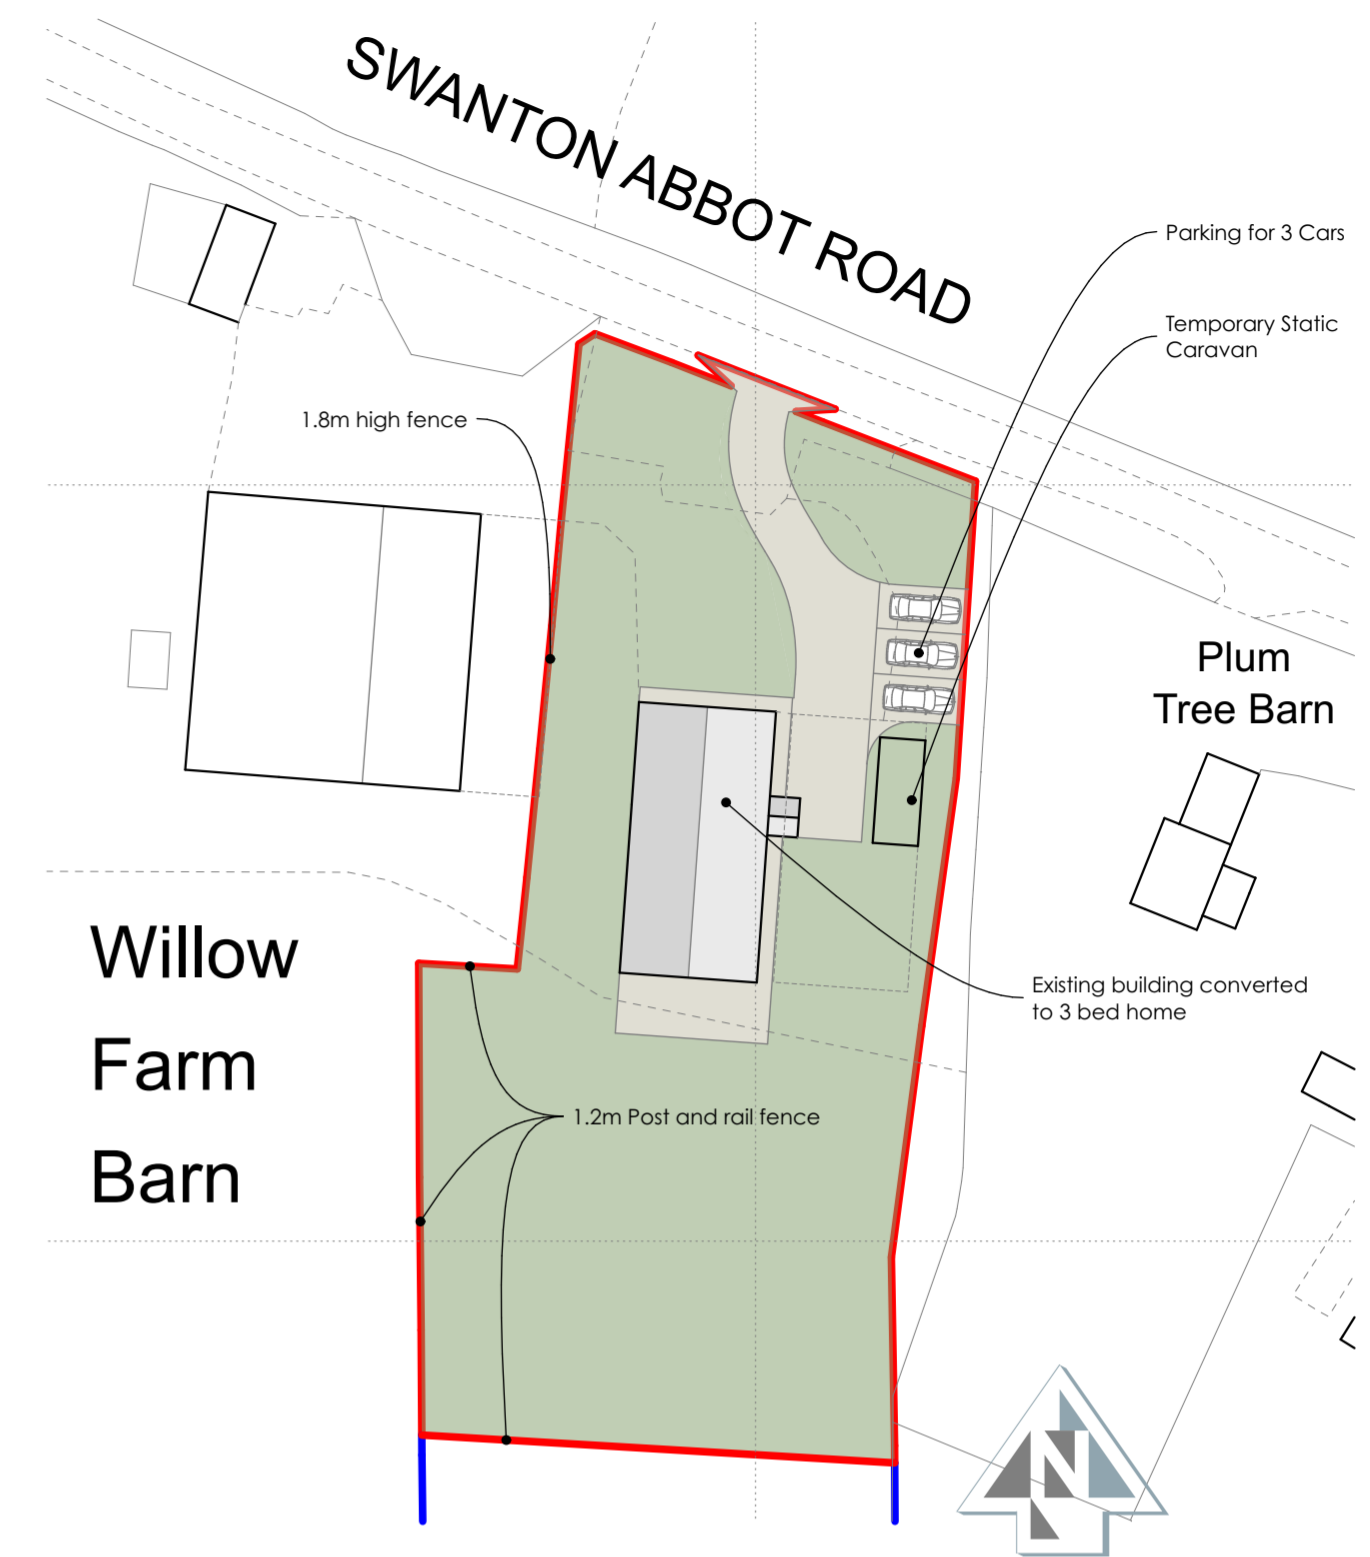

**BLOCK PLAN**  
Scale 1:500

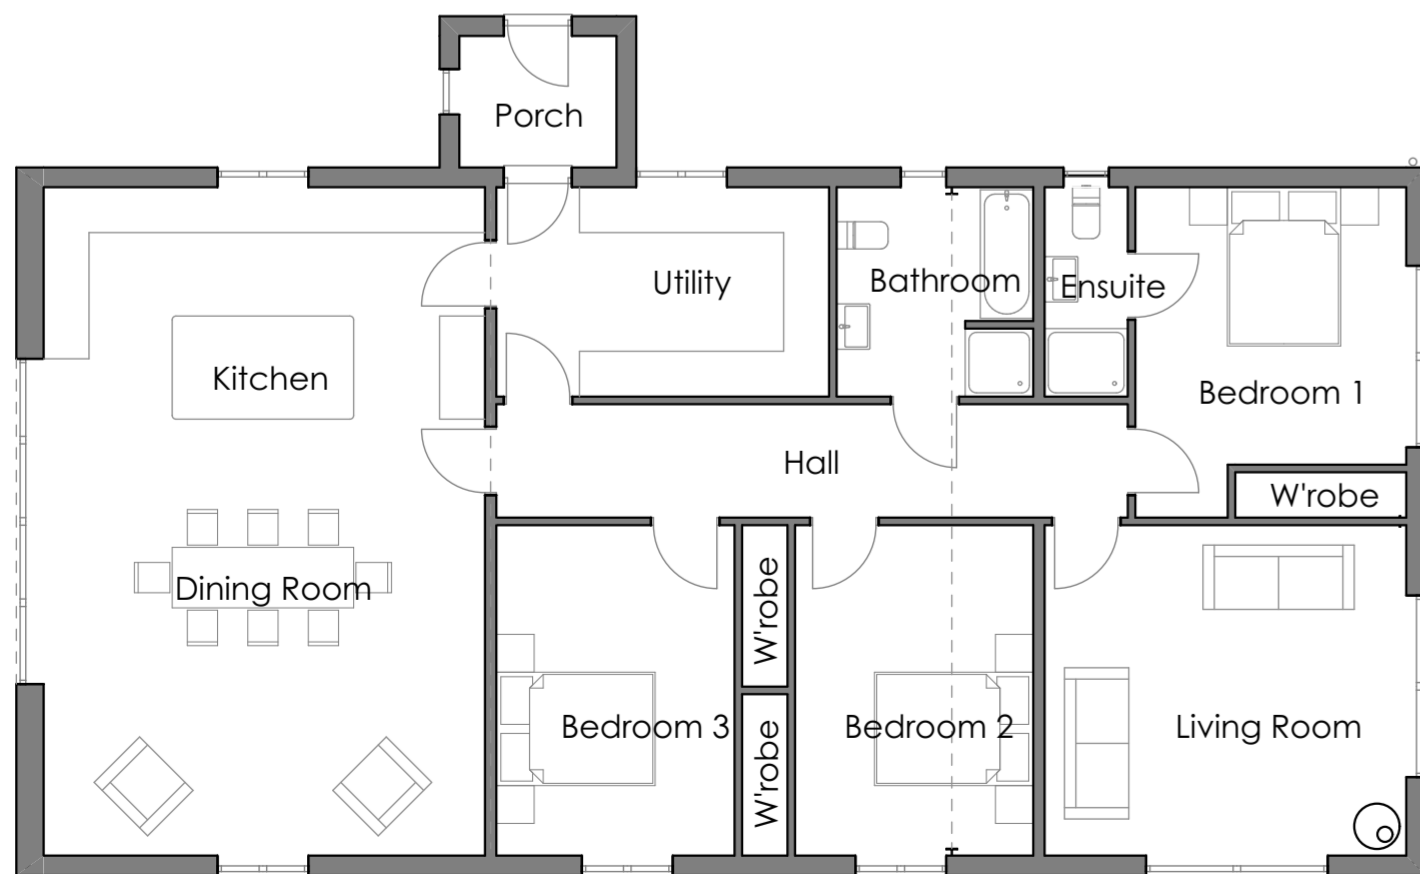

**FLOOR PLAN**  
Scale 1:100

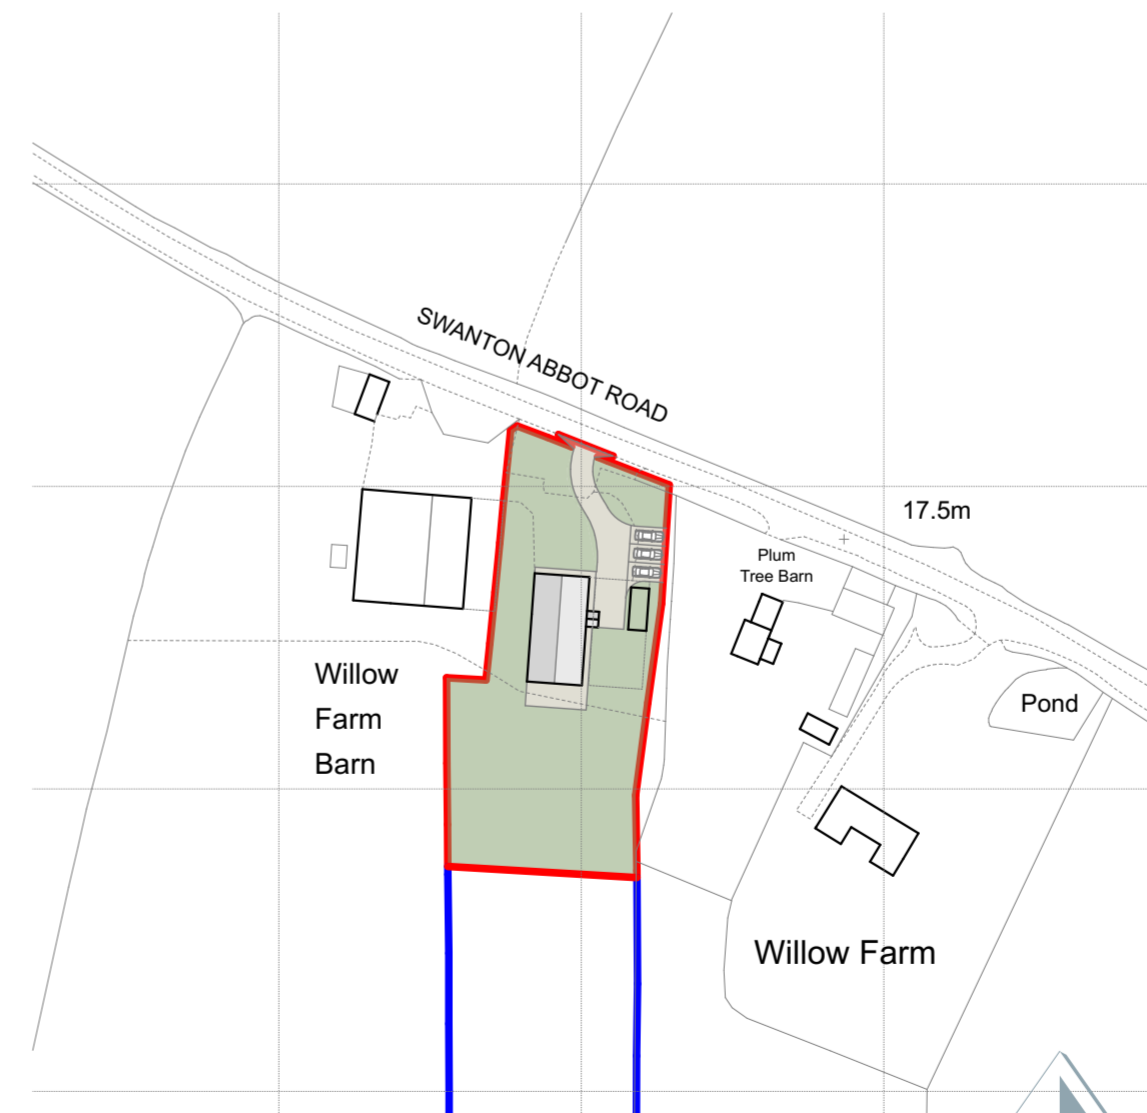

**LOCATION PLAN**  
Scale 1:1250

**HOWES**  
DESIGNS  
The Granary Park Farm Aylmerton Norfolk NR11 8PT

01263 838080 steven@howes-designs.co.uk  
07799664321 www.howes-designs.co.uk

Amendment	Date	Rev.

Job CONVERSION OF BARN AT WILLOW FARM, SWANTON ABBOT ROAD, SKEYTON, NORFOLK, NR10 5AU

Client MR & MRS LOWRY

Drawing PROPOSED PLANNING DRAWING PLANS & ELEVATIONS SCALE 1:100, 1:500, 1:1250 **A2**

Job No. 21.0458 Drawn SJH Drawing No. PL01 Date 24.03.19 Rev.

All dimensions are to be checked on site. Howes Designs Ltd to be notified of any discrepancy. Written dimensions are to be followed in preference to scaled dimensions. This drawing is copyright and may not be reproduced without the written consent of Howes Designs Ltd.