



THIS DRAWING IS
COPYRIGHT AND NO
PORTION SHOULD BE
USED WITHOUT
WRITTEN CONSENT. NO
DIMENSIONS ARE TO
BE SCALED OFF THIS
DRAWING. ALL
DIMENSIONS TO BE
VERIFIED ON SITE

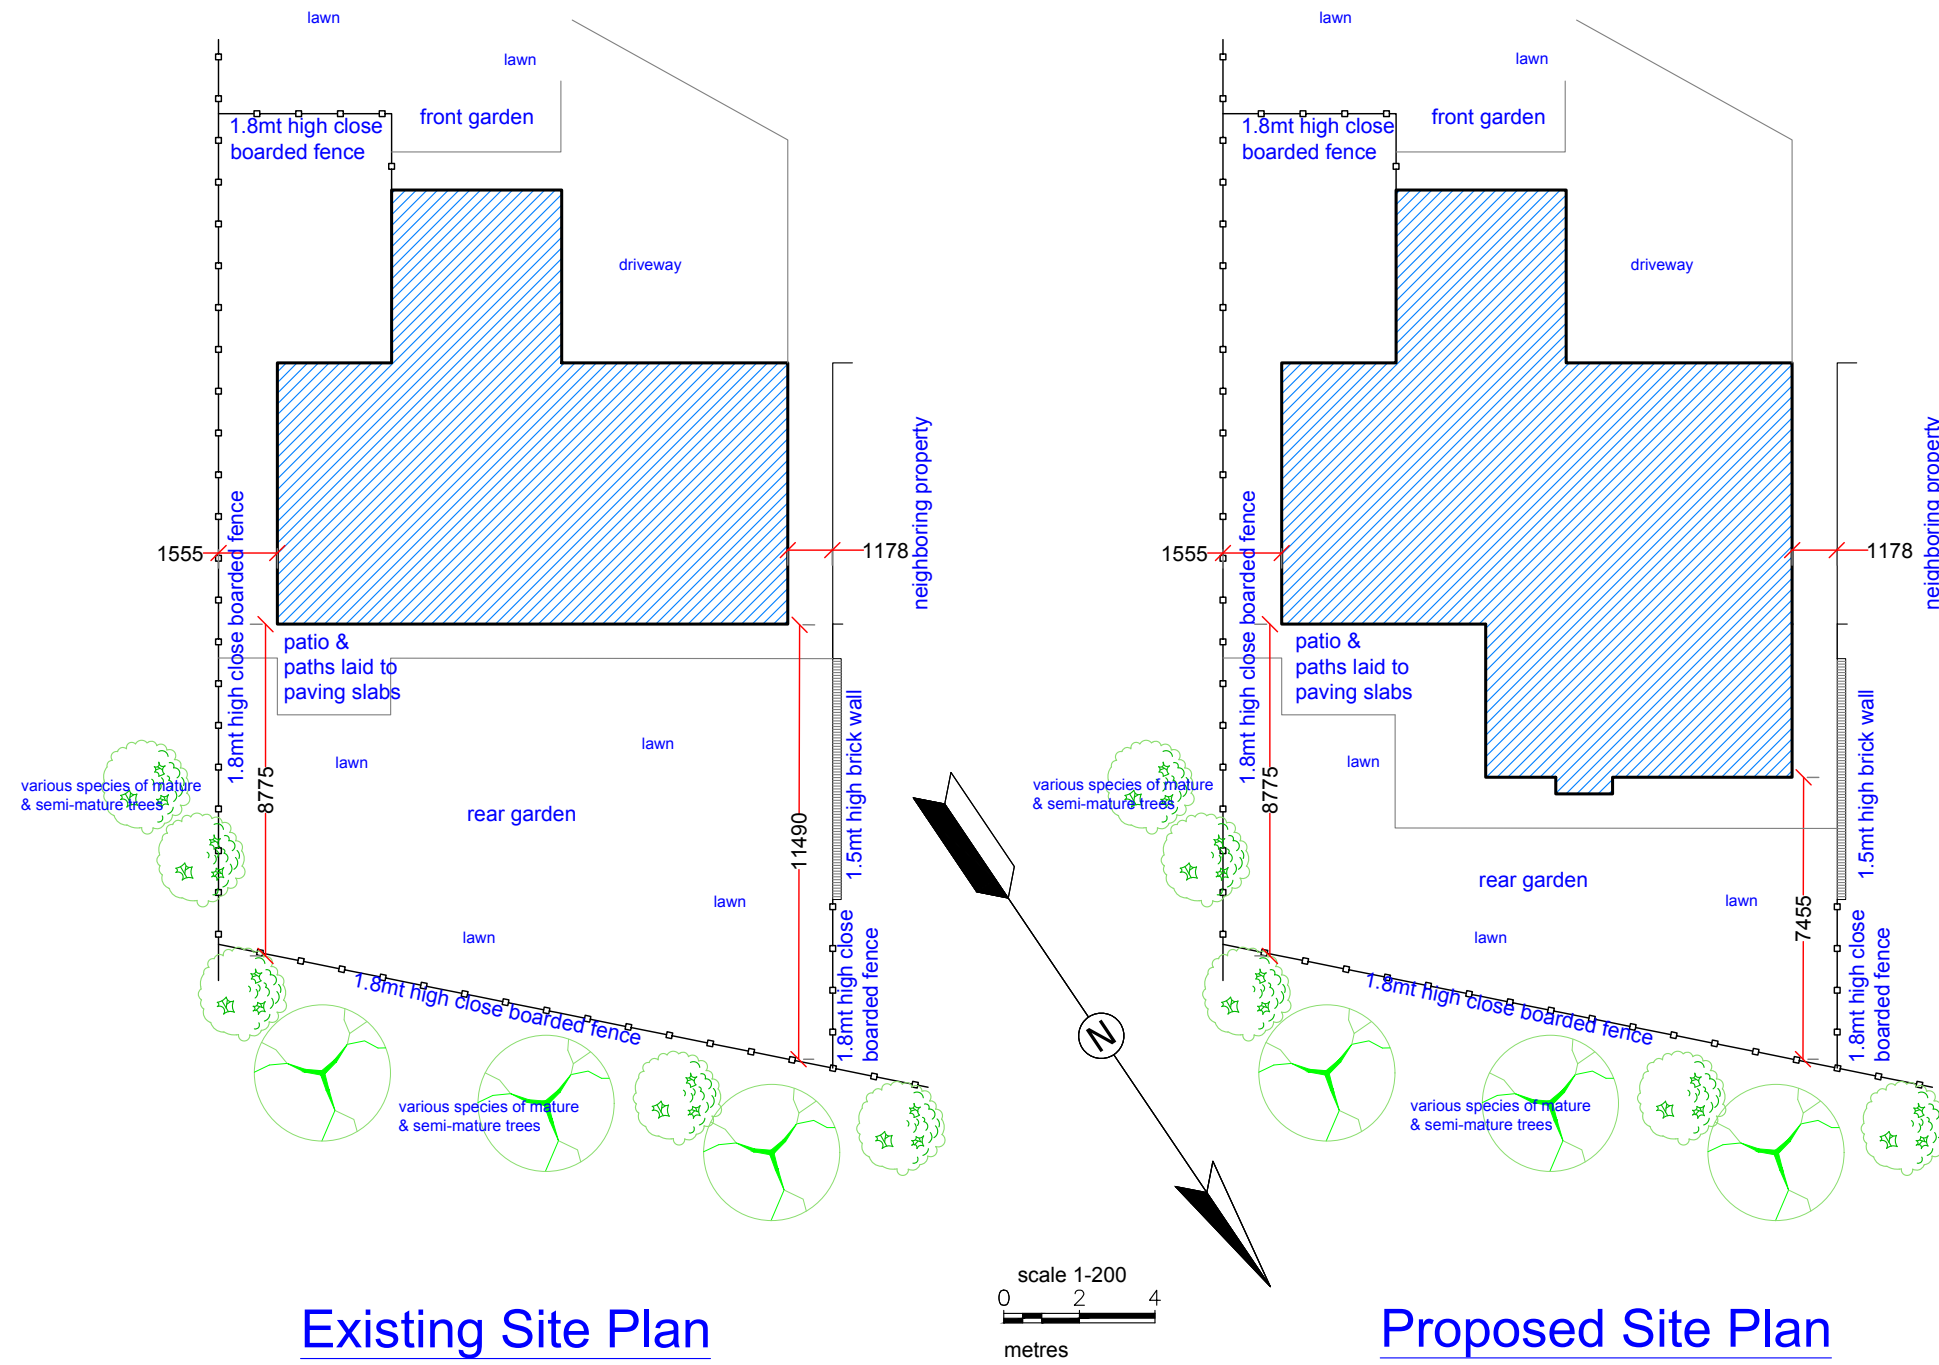

Existing Site Plan

Proposed Site Plan

ARCHITECTURAL SERVICES BY
RWH
SURVEY & DESIGN
23 Lingdale, Belmont, Durham, DH1 2AN
Phone / Fax 0191 3868028
e-mail rwhsurvey_design@btopenworld.com

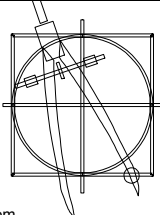

Project Name and Address
Mr C Dover
4 Rosemount
West Pelton
Stanley
Co. Durham DH9 6SA

Project
**Proposed Lounge &
Garage Extension**

Drawing Title
Site Plans

Scales 1:200	Drawn R.W.H.	Date 01/06/22
Drawing No: Dover-03		@ A3 Rev.

Description	Date

Customer Approval

Signed _____ Date _____