
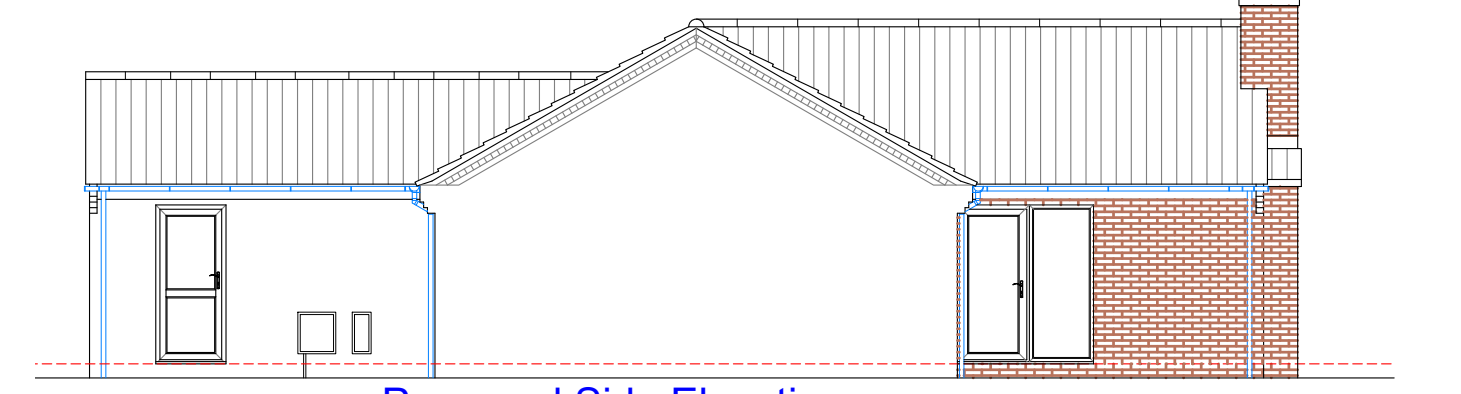


THIS DRAWING IS COPYRIGHT AND NO PORTION SHOULD BE USED WITHOUT WRITTEN CONSENT. NO DIMENSIONS ARE TO BE SCALED OFF THIS DRAWING. ALL DIMENSIONS TO BE VERIFIED ON SITE

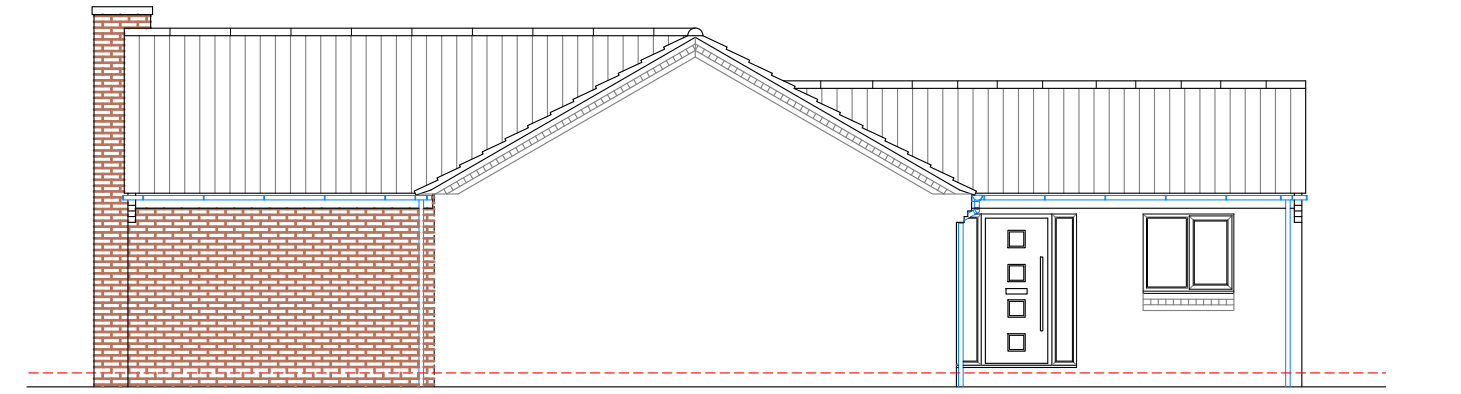

ARCHITECTURAL SERVICES BY

RWH

SURVEY & DESIGN

23 Lingdale, Belmont, Durham, DH1 2AN
Phone / Fax 0191 3868028
e-mail rwhsurvey_design@btopenworld.com

Project Name and Address

Mr C Dover
4 Rosemount
West Pelton
Stanley
Co. Durham DH9 6SA

Project

Proposed Lounge & Garage Extension

Drawing Title

Proposed elevations & floor plan

Scales: 1:100

Drawn: R.W.H.

Date: 01/06/22

Drawing No: Dover-02

Rev.	Description	Date
@ A3		

Customer Approval

Signed _____ Date _____