




**PLAN**

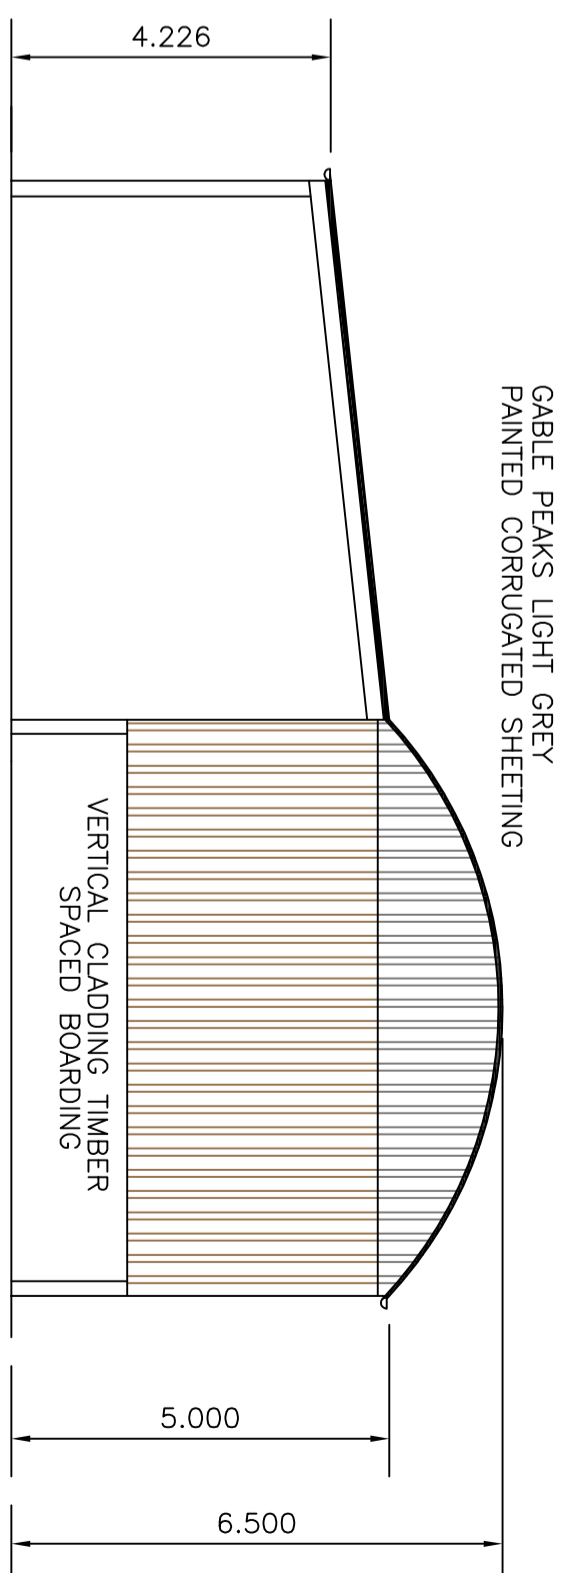


**SOUTH WEST ELEVATION**

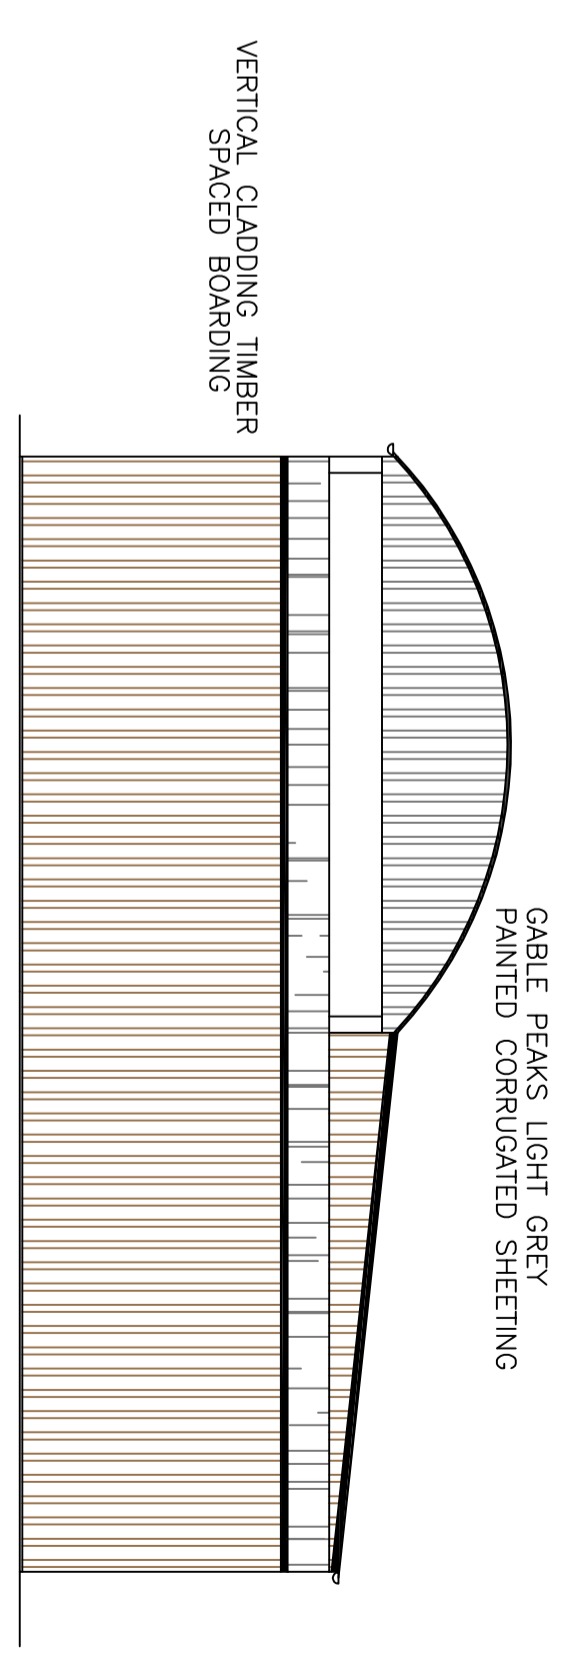

**NORTH EAST ELEVATION**

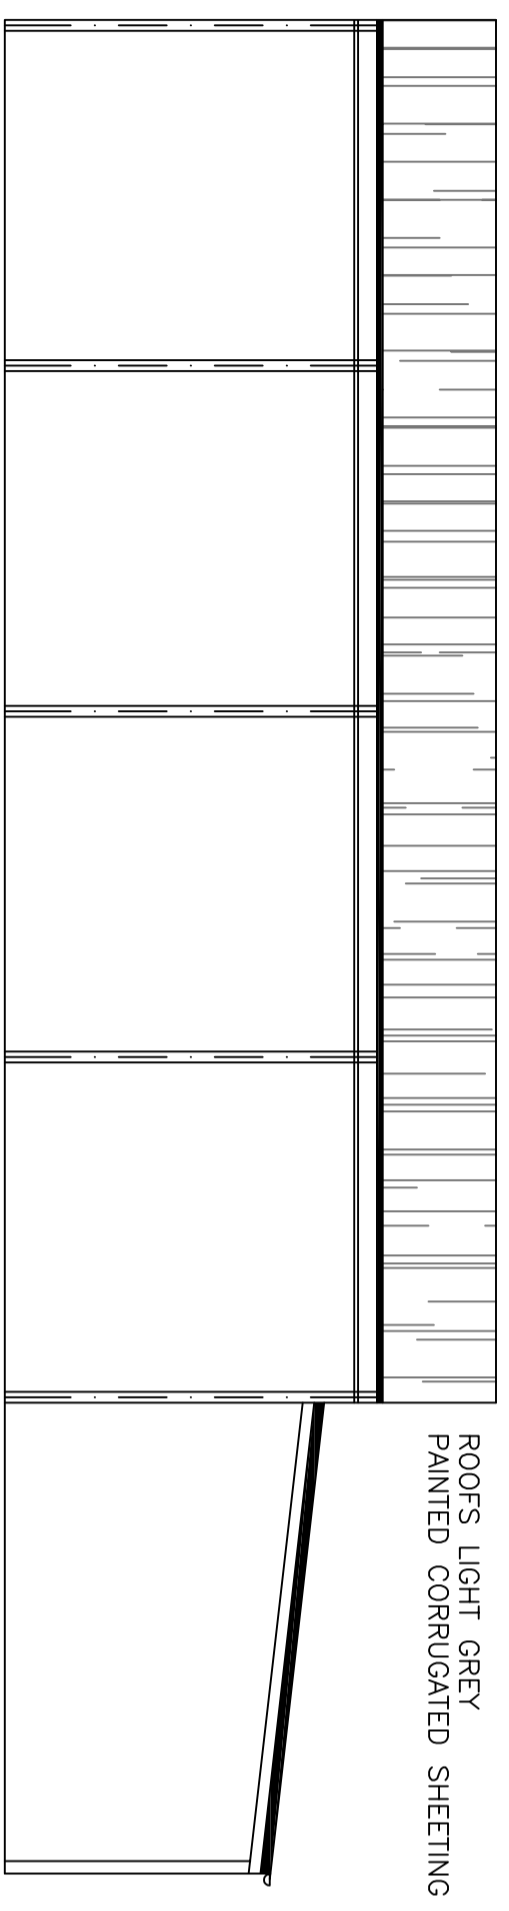

**SOUTH EAST ELEVATION**

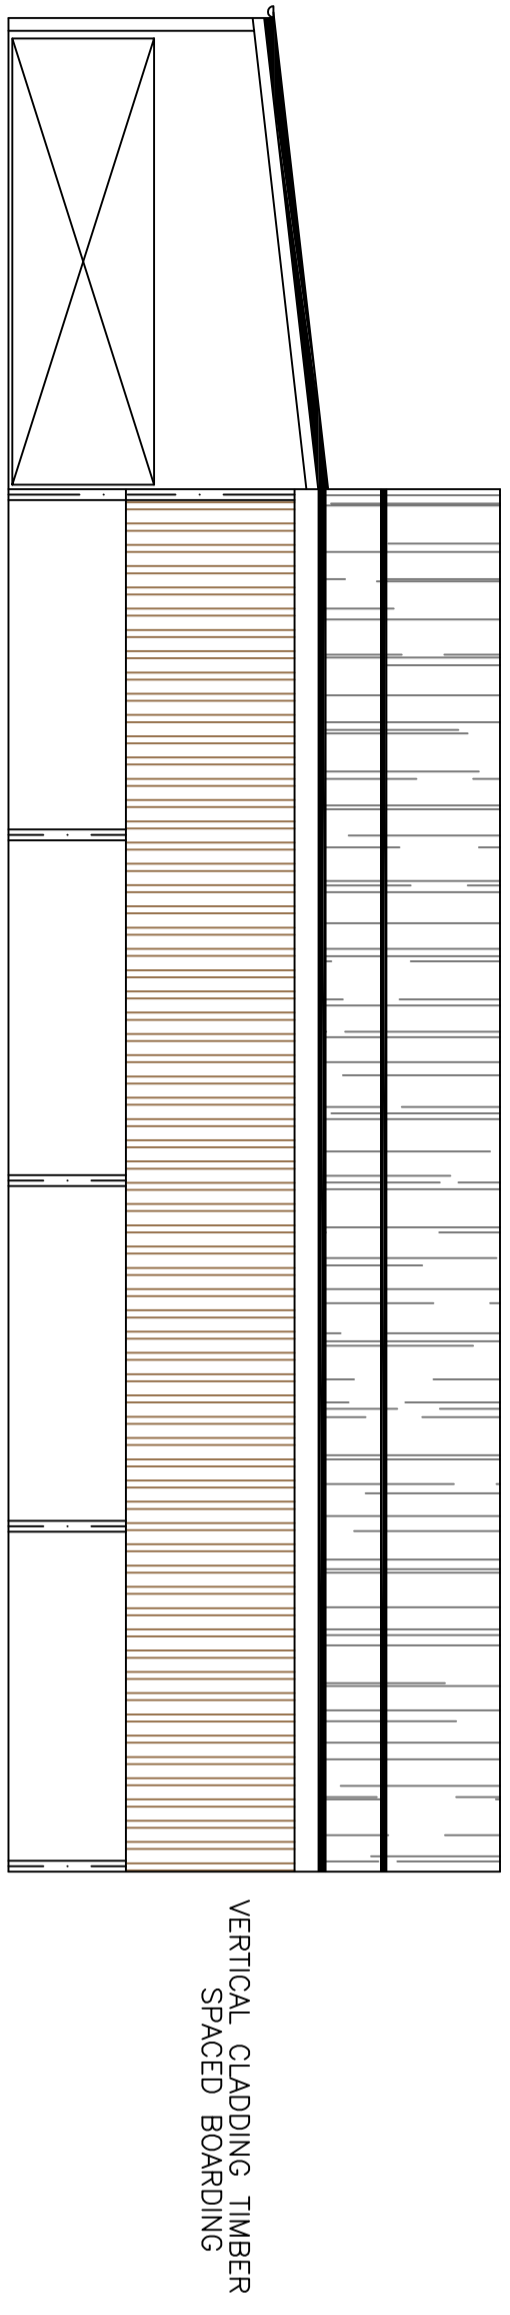

**NORTH WEST ELEVATION**

**PROPOSED AGRICULTURAL BUILDING  
EXISTING BUILDINGS TO BE DISMANTLED  
WICK COURT  
ARLINGHAM**

PRINTED 1:100 A2 MEDIA

Drawn By Ian Savagar

Date 17/04/2020

Scale 1:100

Drawing Number 8220/2