



PROPOSED PORCH FRONT ELEVATION



PROPOSED PORCH ROOF PLAN

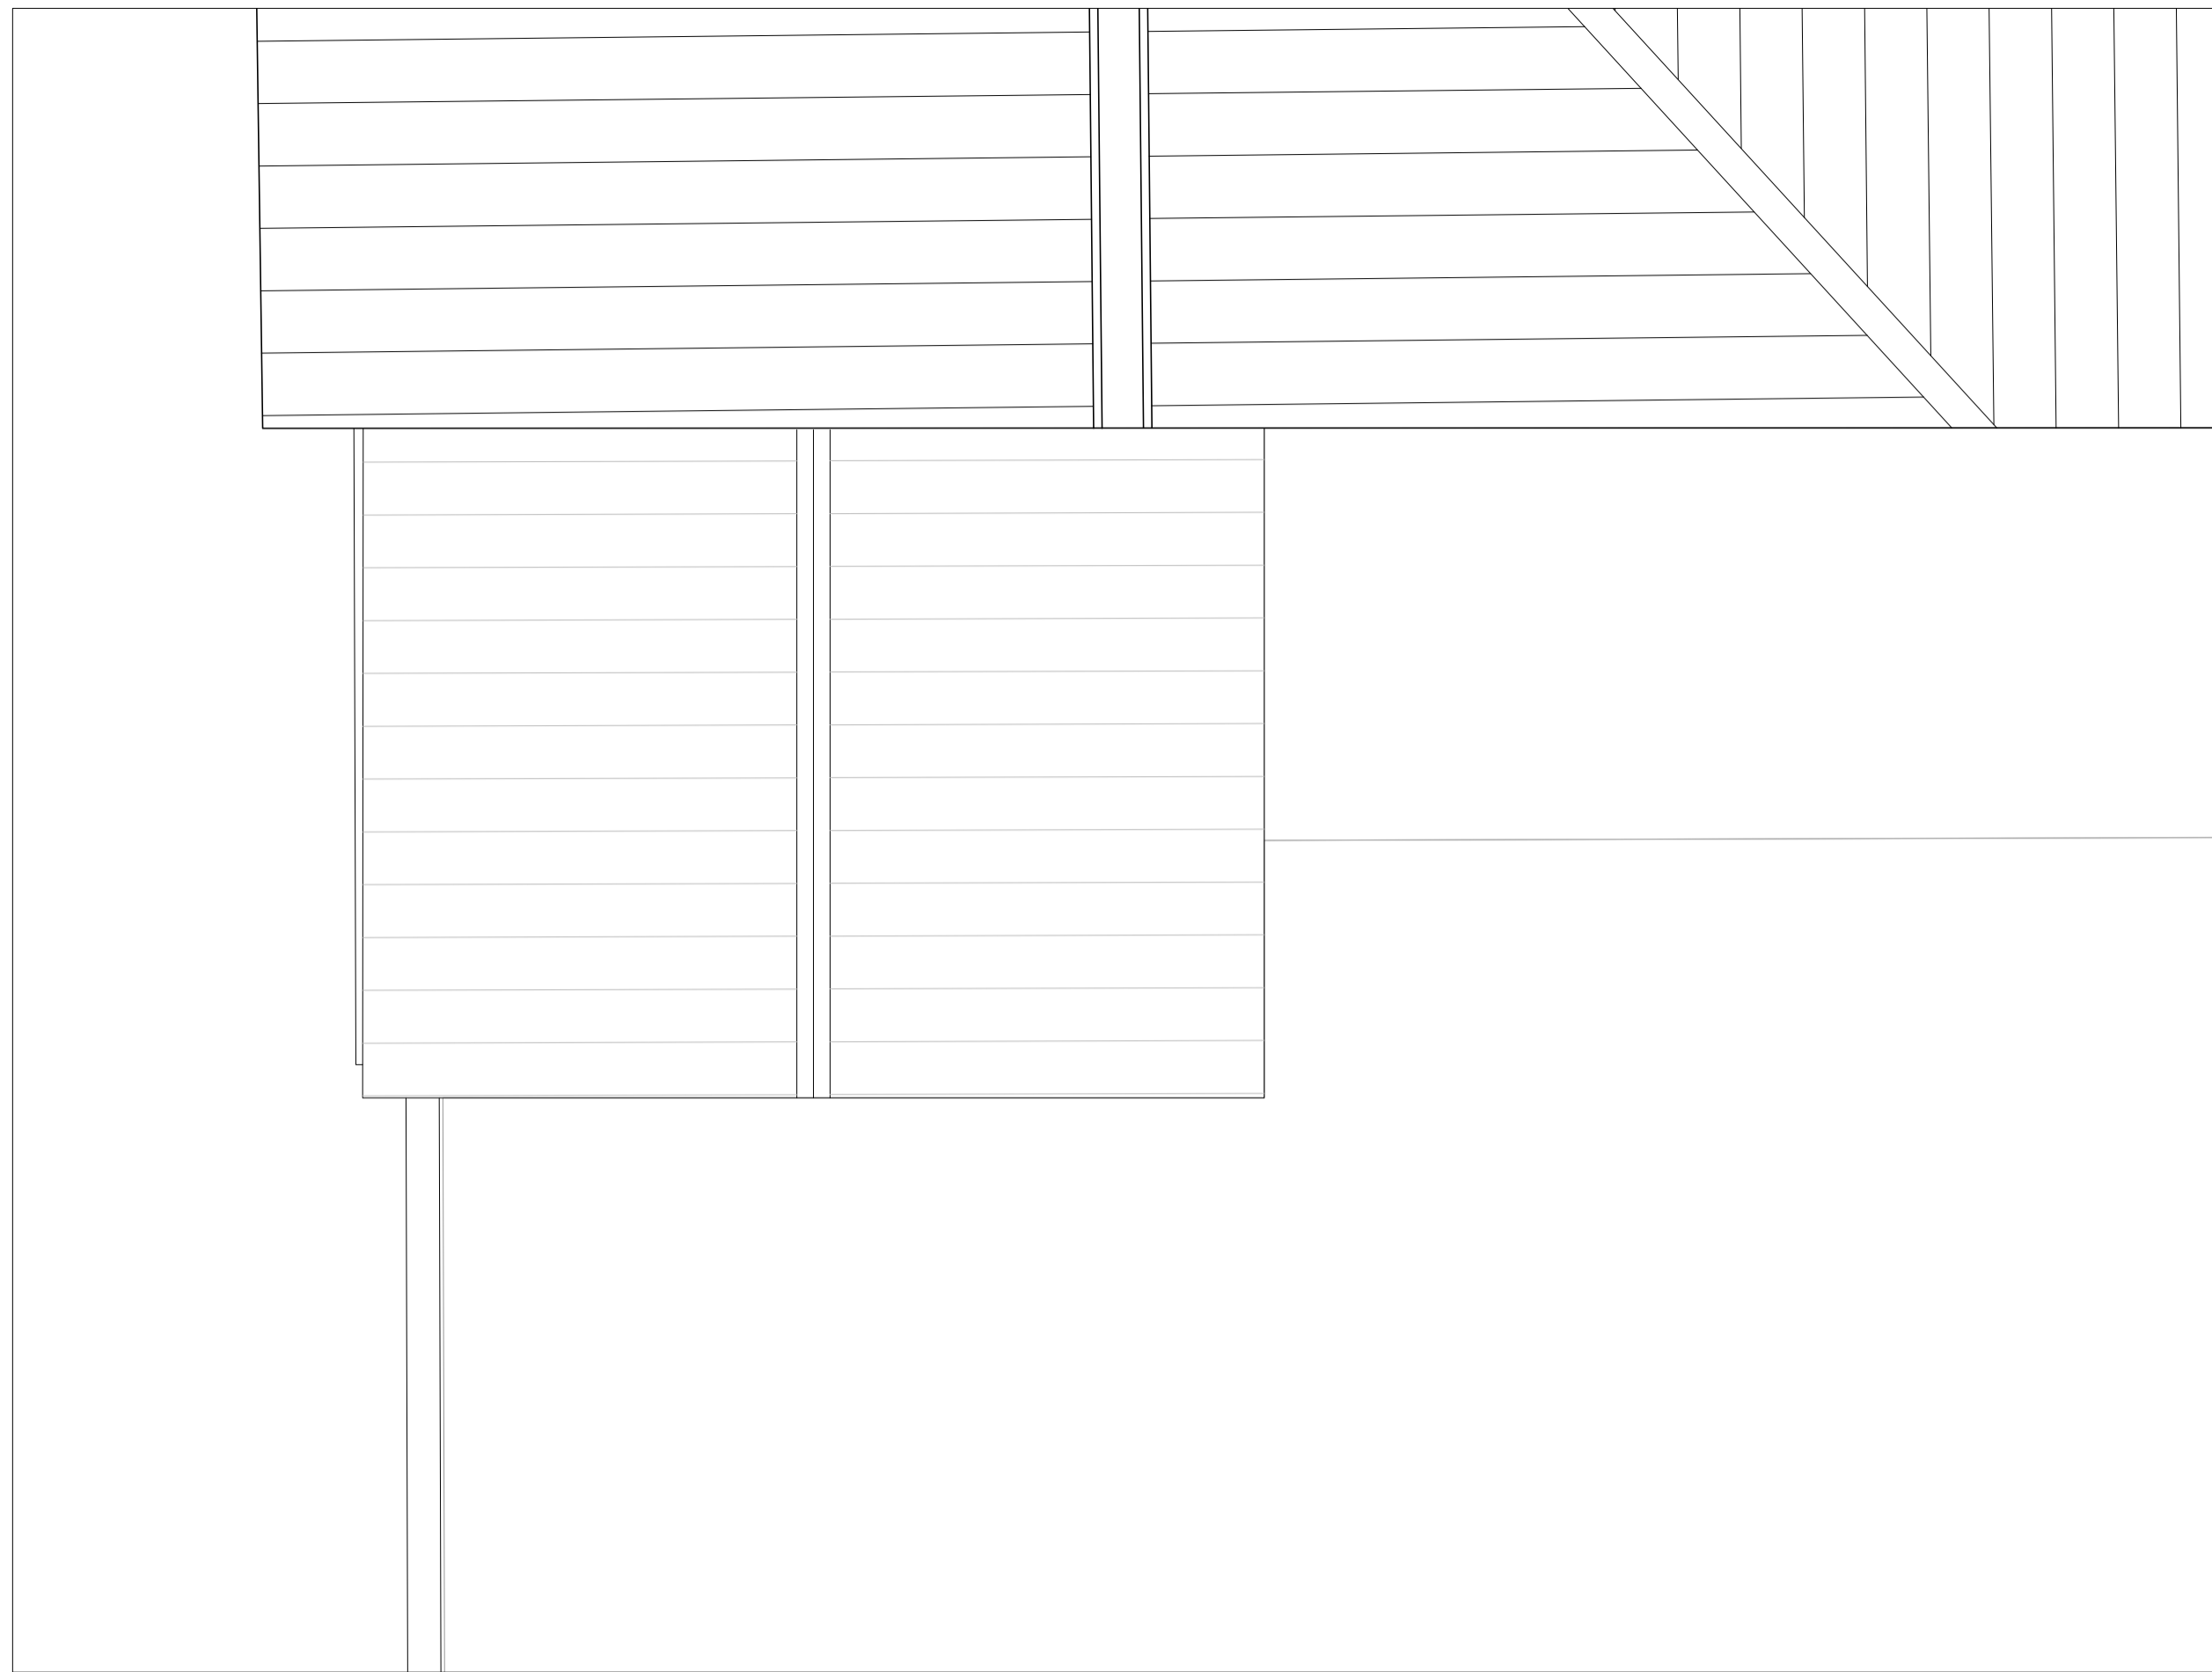

PROPOSED PORCH SIDE ELEVATION

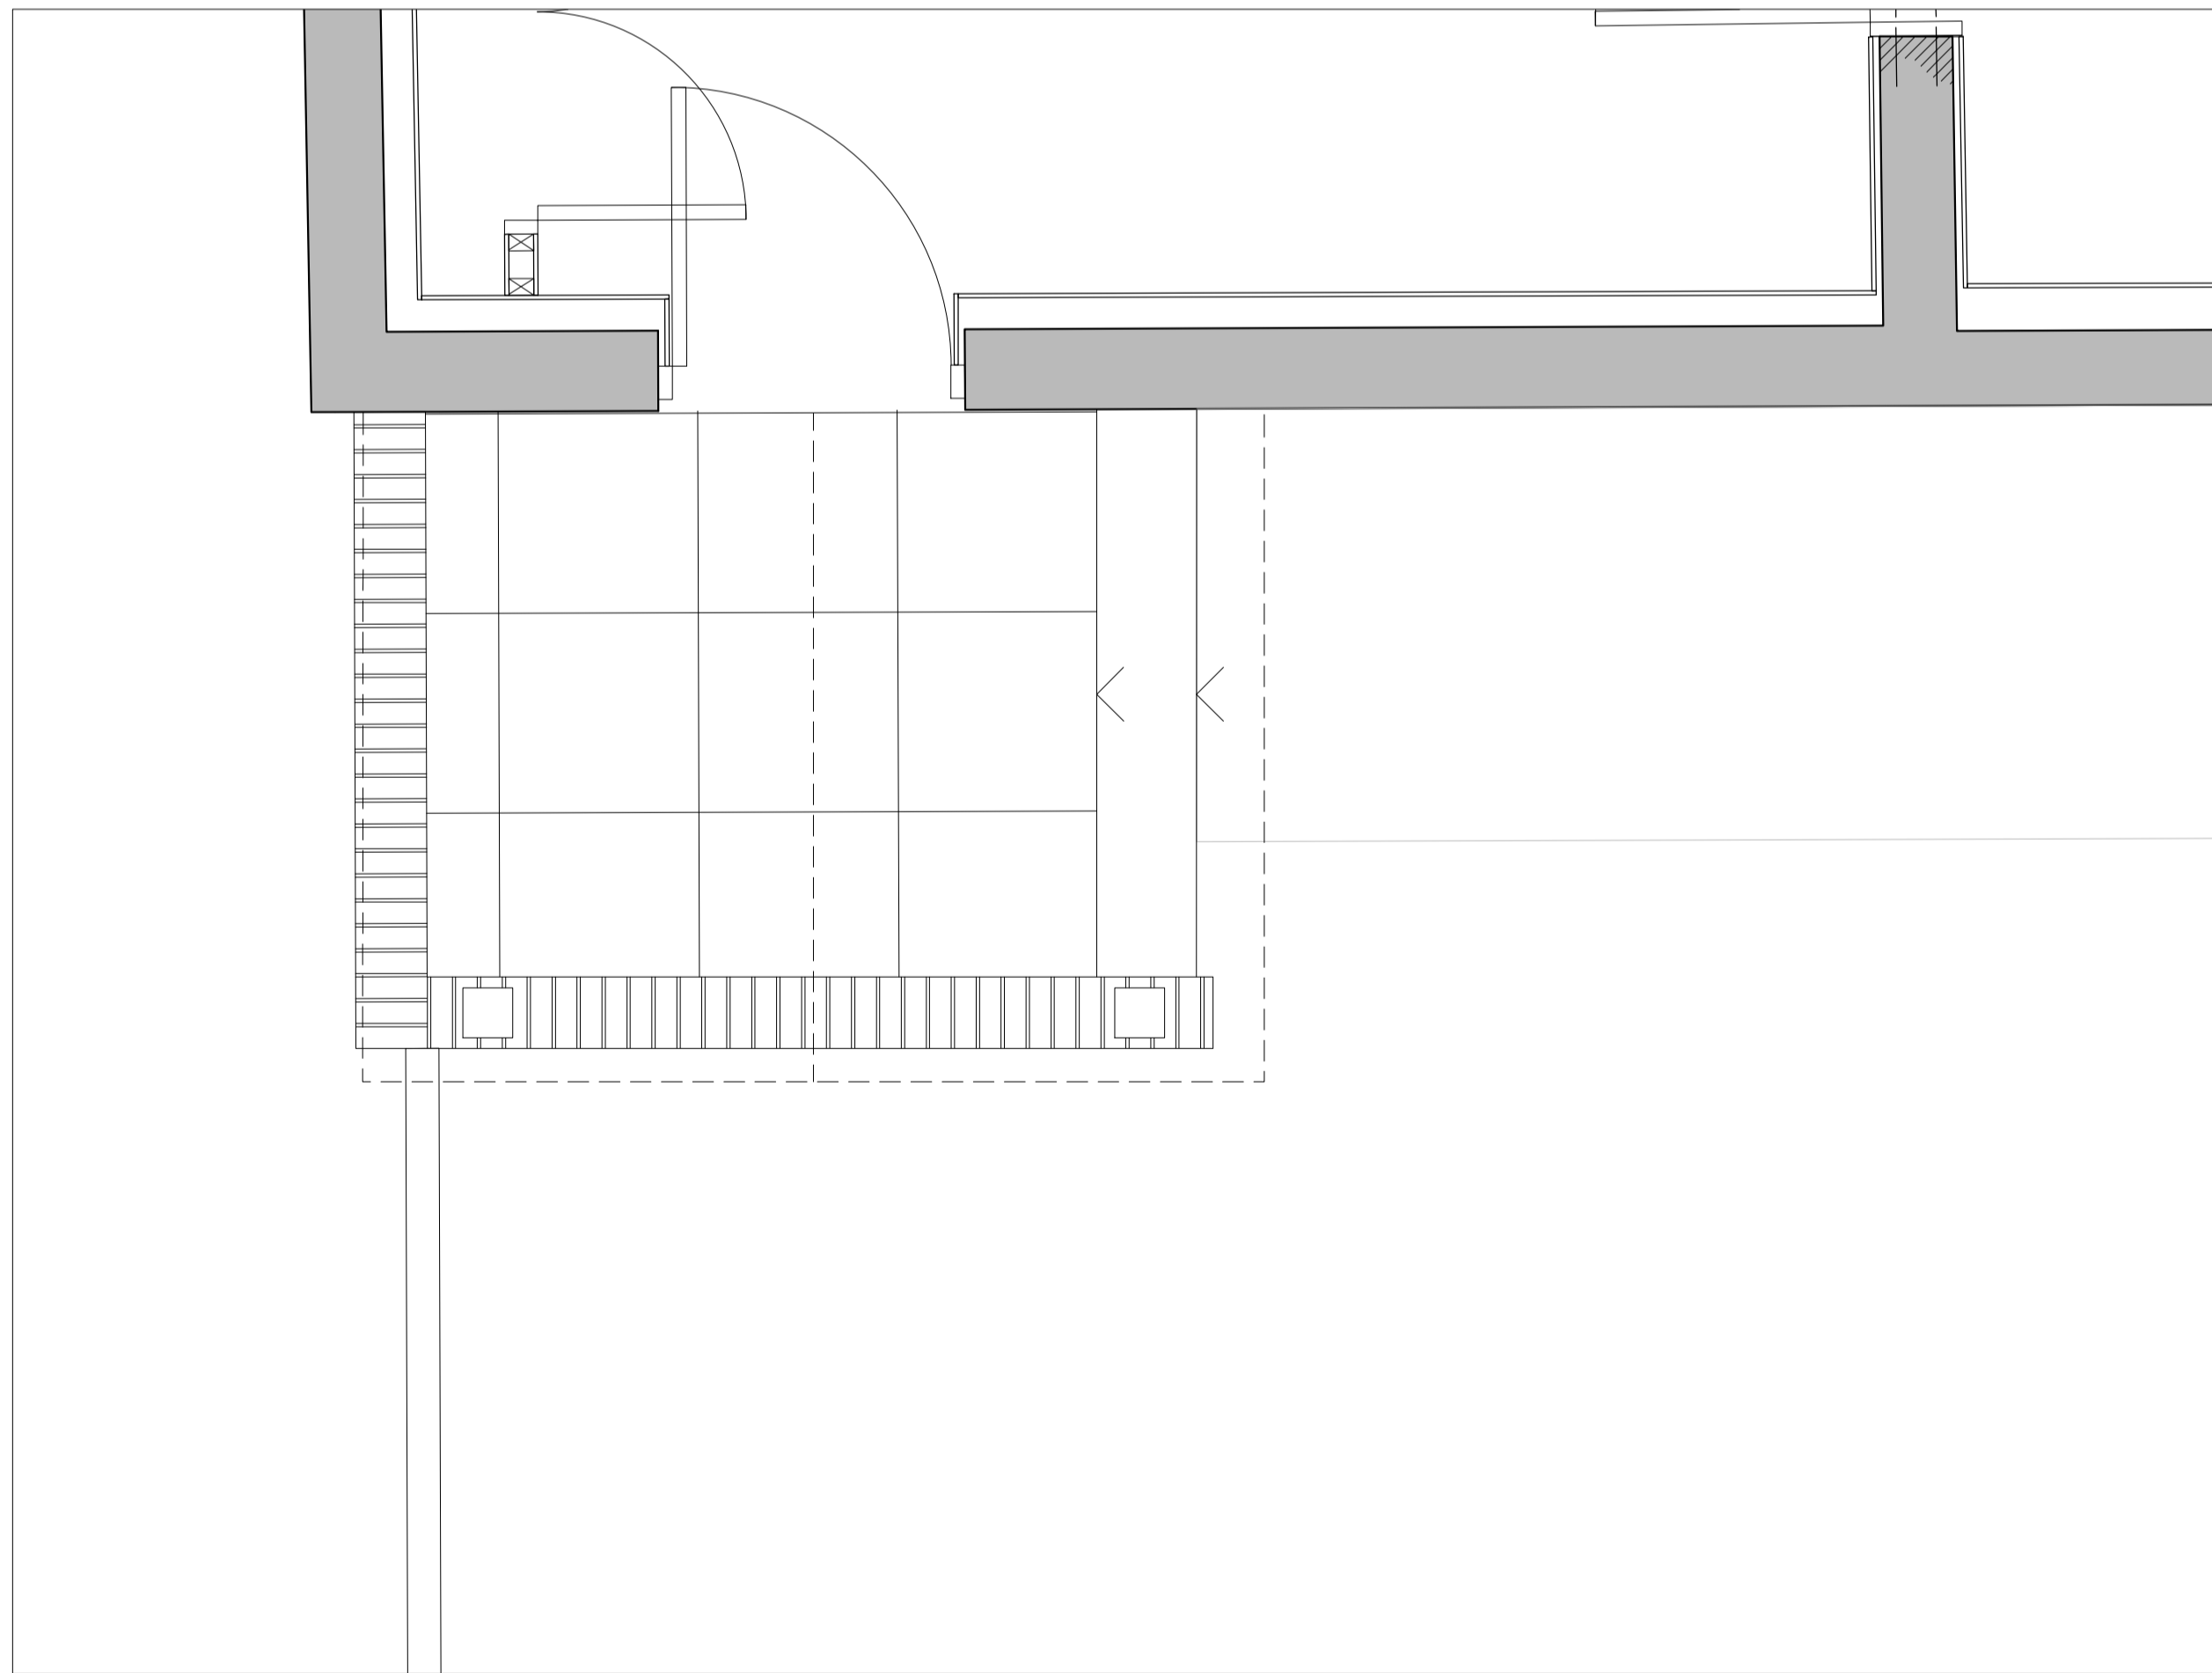

PROPOSED PORCH FLOOR PLAN

Do not scale from this drawing
 Drawing to be read in conjunction with the specification document
 Contractor to check all dimensions on site and notify Vincent and Brown of any discrepancies prior to commencement of the works

revision	date	description

Vincent & Brown

Studio 12, Middlethorpe Business Park
 Sim Balk Lane, Bishopthorpe, York. YO23 2BD
 t: 01904 700941 e: studio@vincentandbrown.com

project
 Conversion and extension of Agricultural buildings
 Oak Farm, Intake Lane, Dunnington, York

drawing
 Proposed Porch

scale
 1:20

job number	date	status	drawing number	revision
19050	21.04.22	Planning	116	P00