



REMOVE EXISTING FRENCH DOORS, INCREASE WIDTH OF OPENING, INSTALL NEW TIMBER UNTIL OVER & INSERT DARK GREY POWDER COATED ALUMINIUM BI-FOLD DOORS

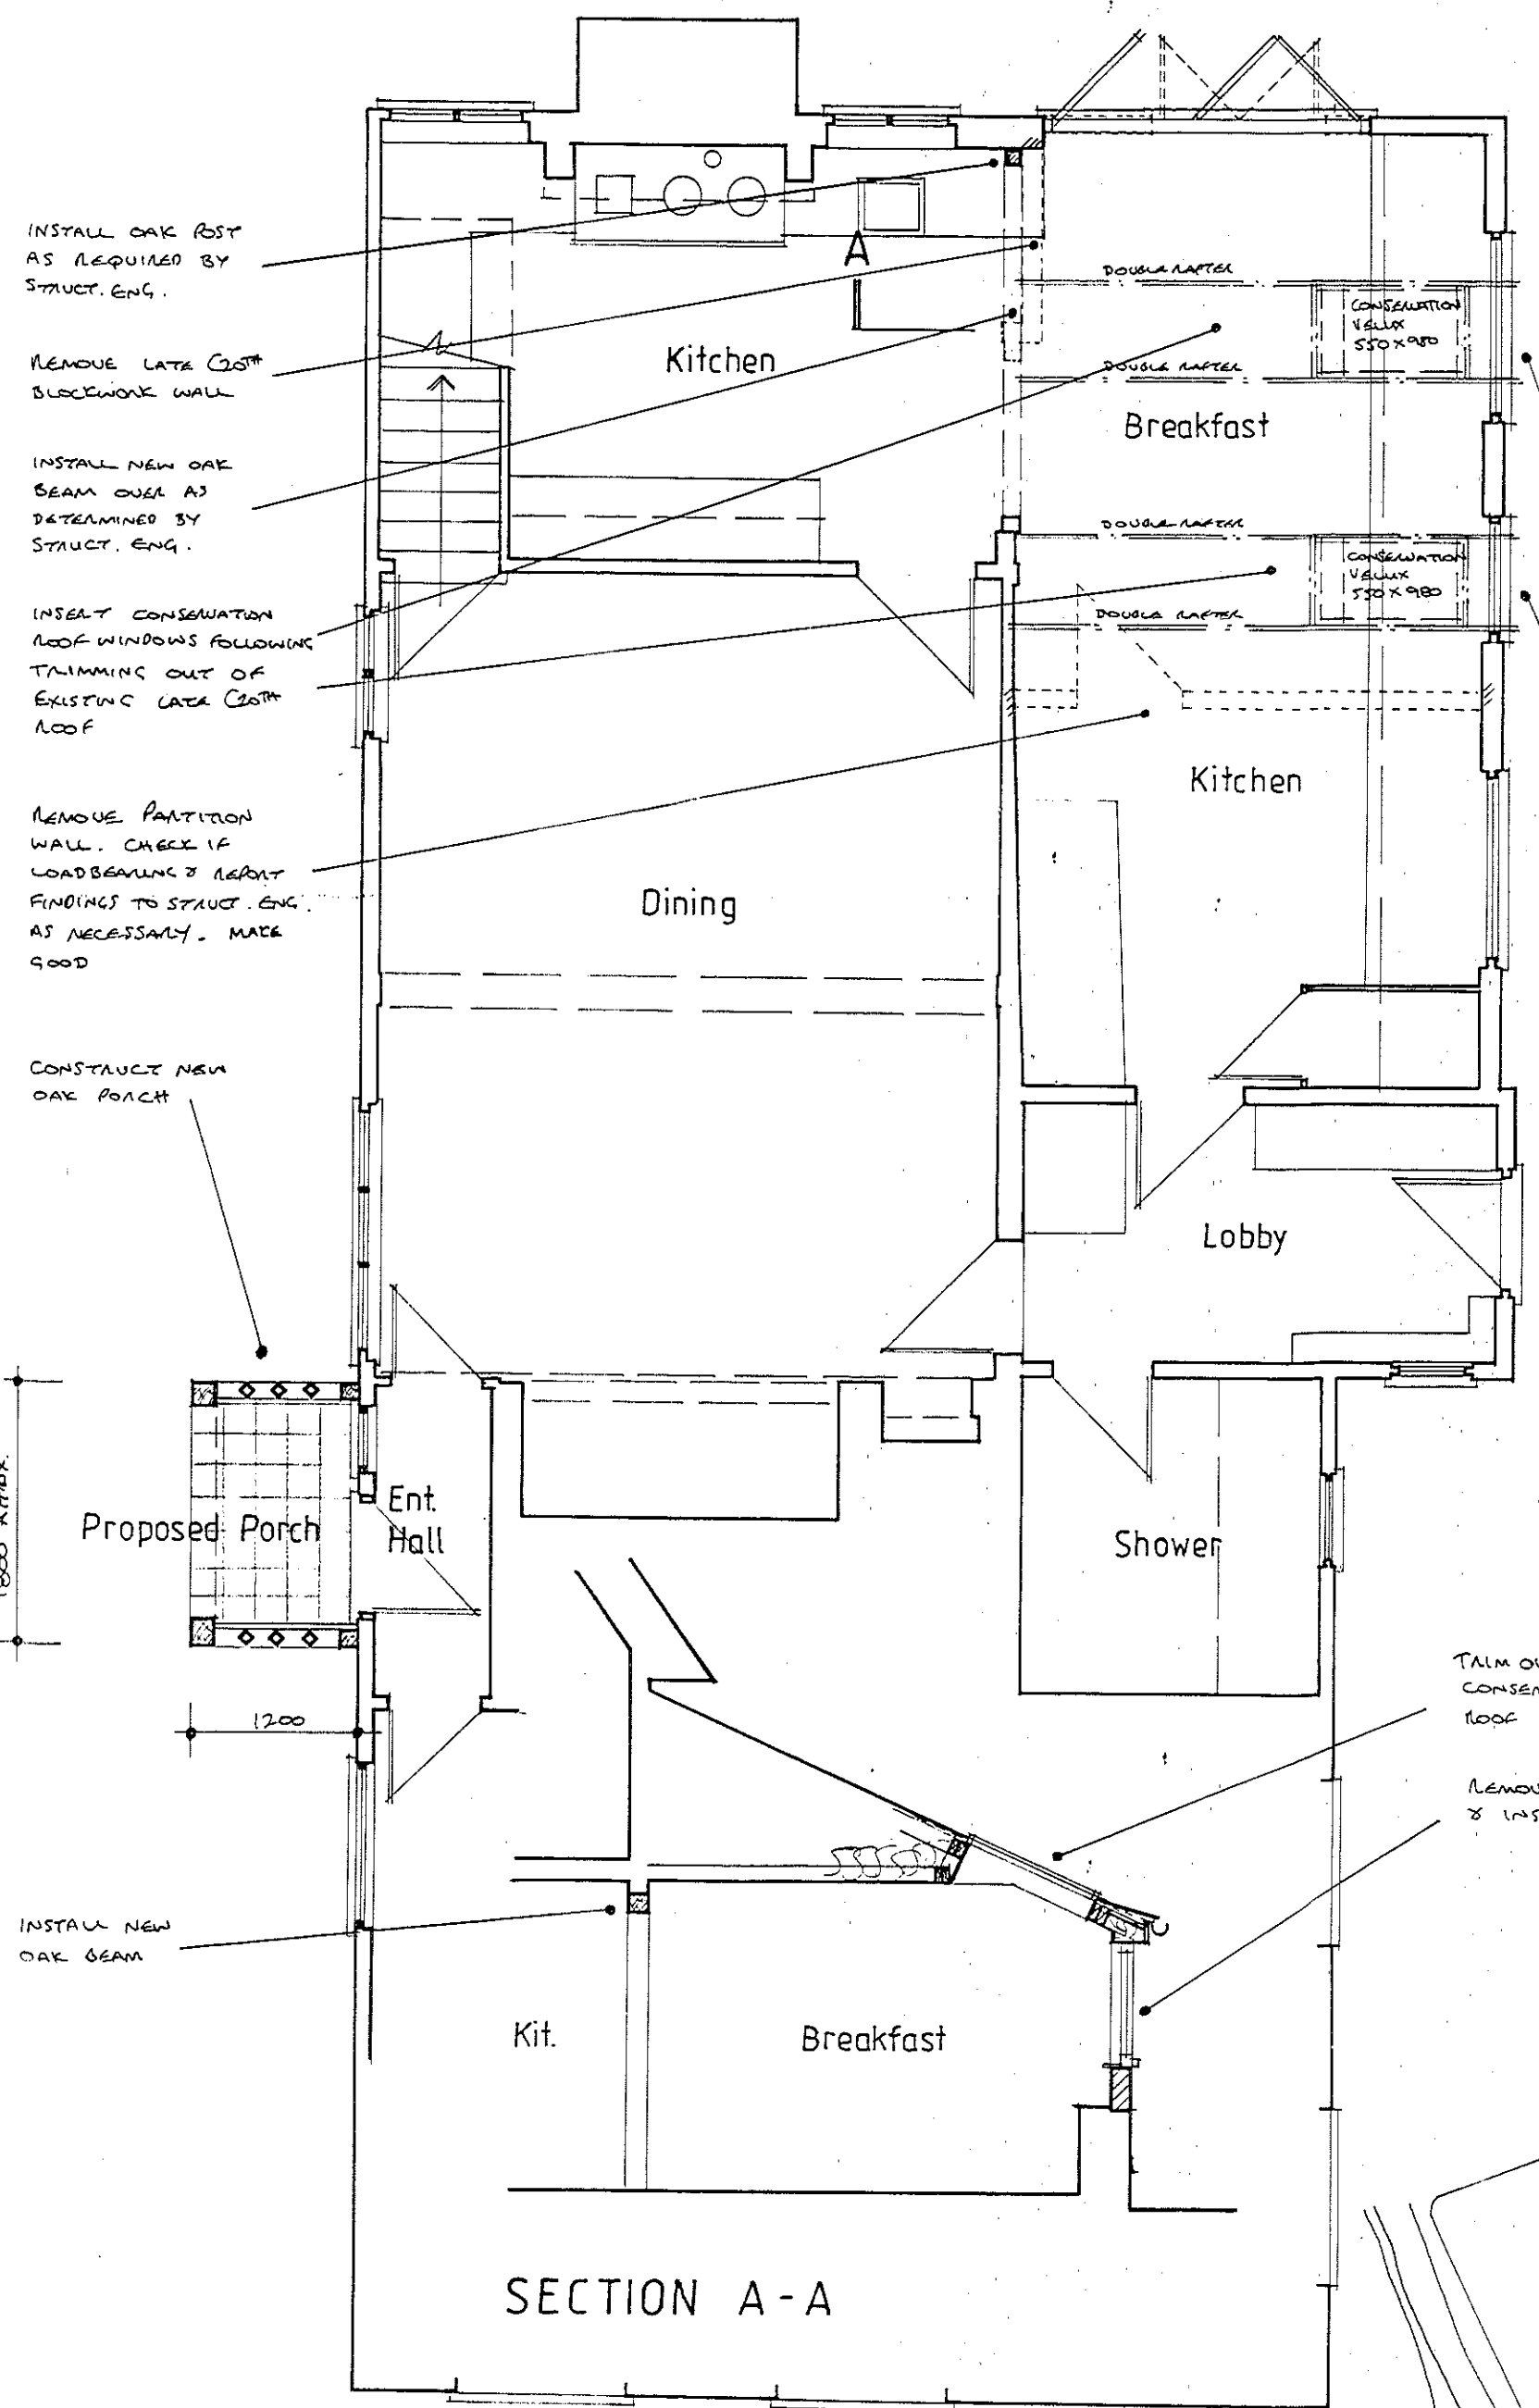


GROUND FLOOR PLAN

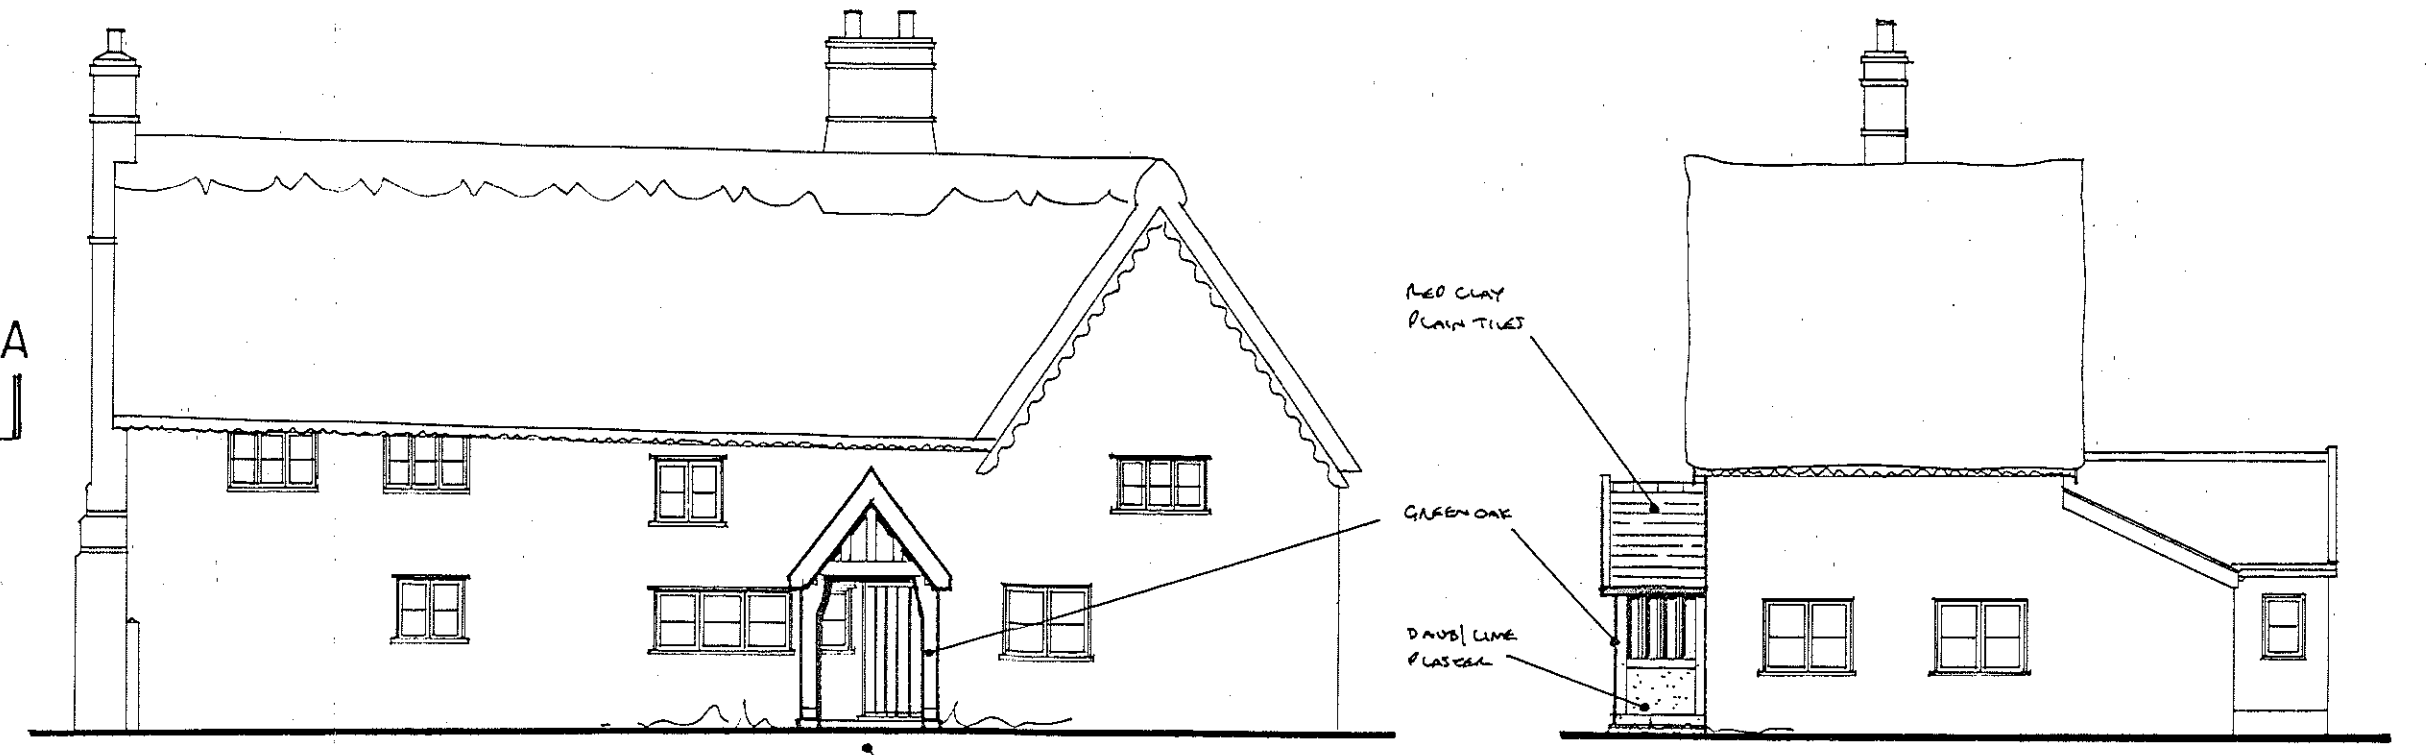


SOUTH (FRONT) ELEVATION


EAST ELEVATION

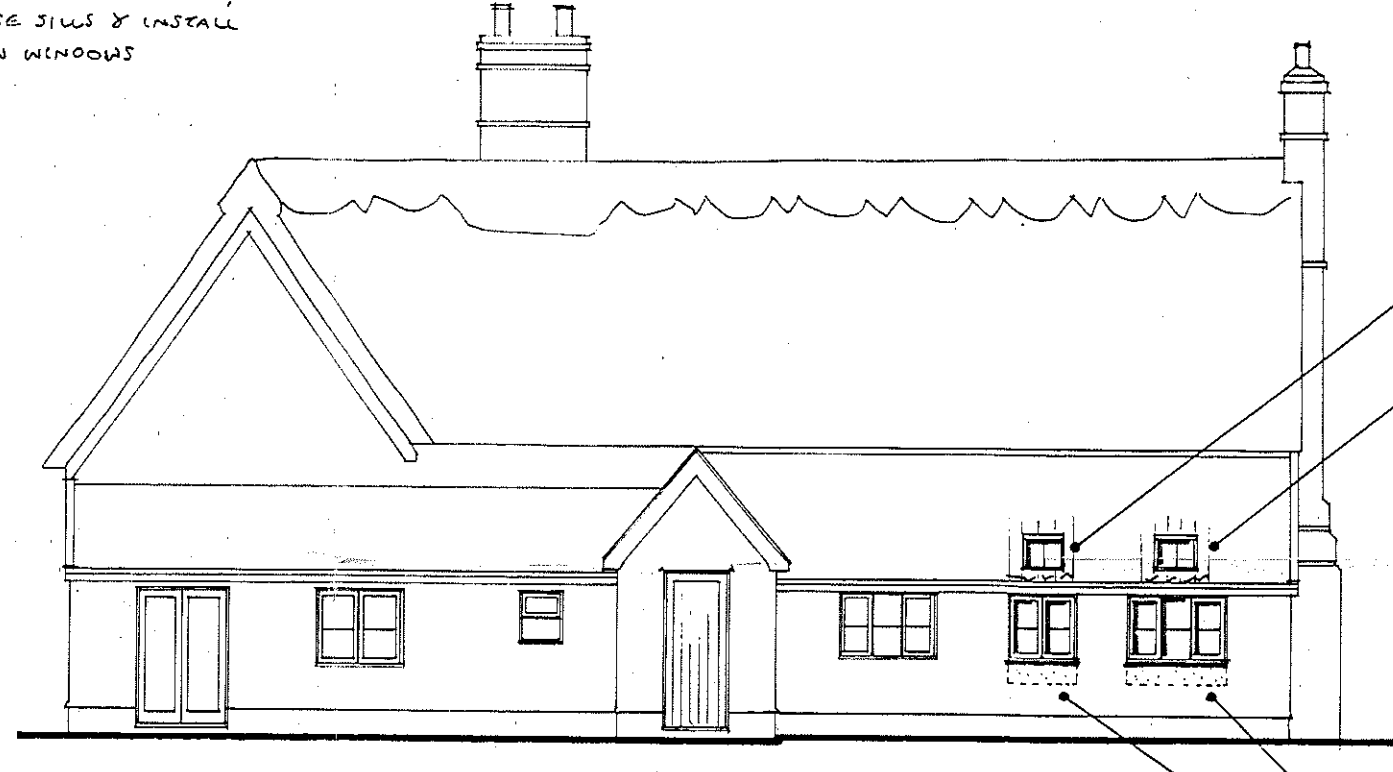

NORTH REAR ELEVATION

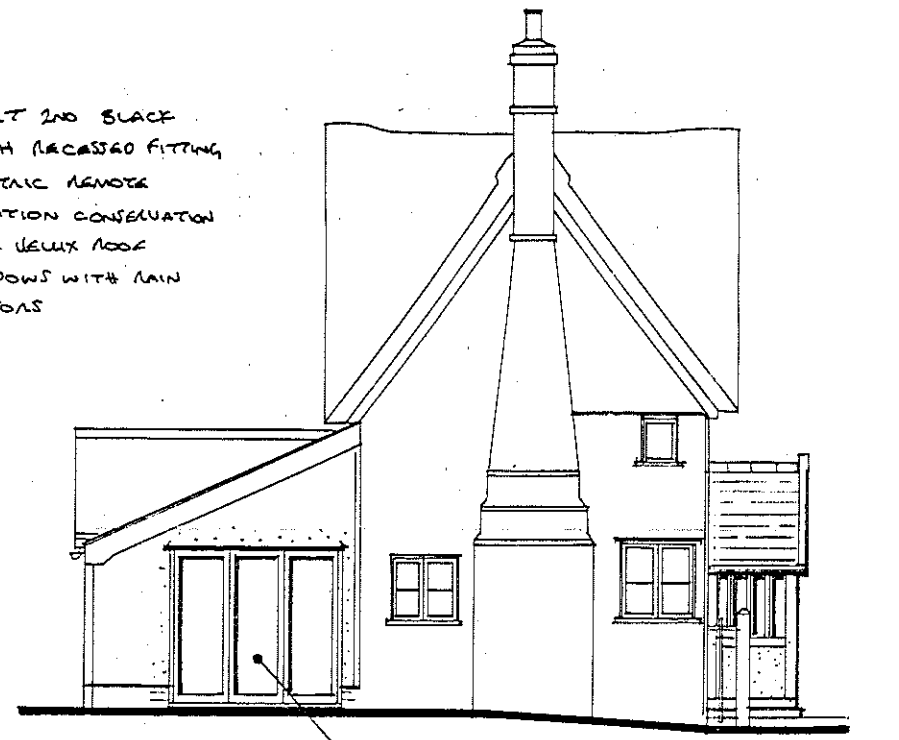

WEST ELEVATION

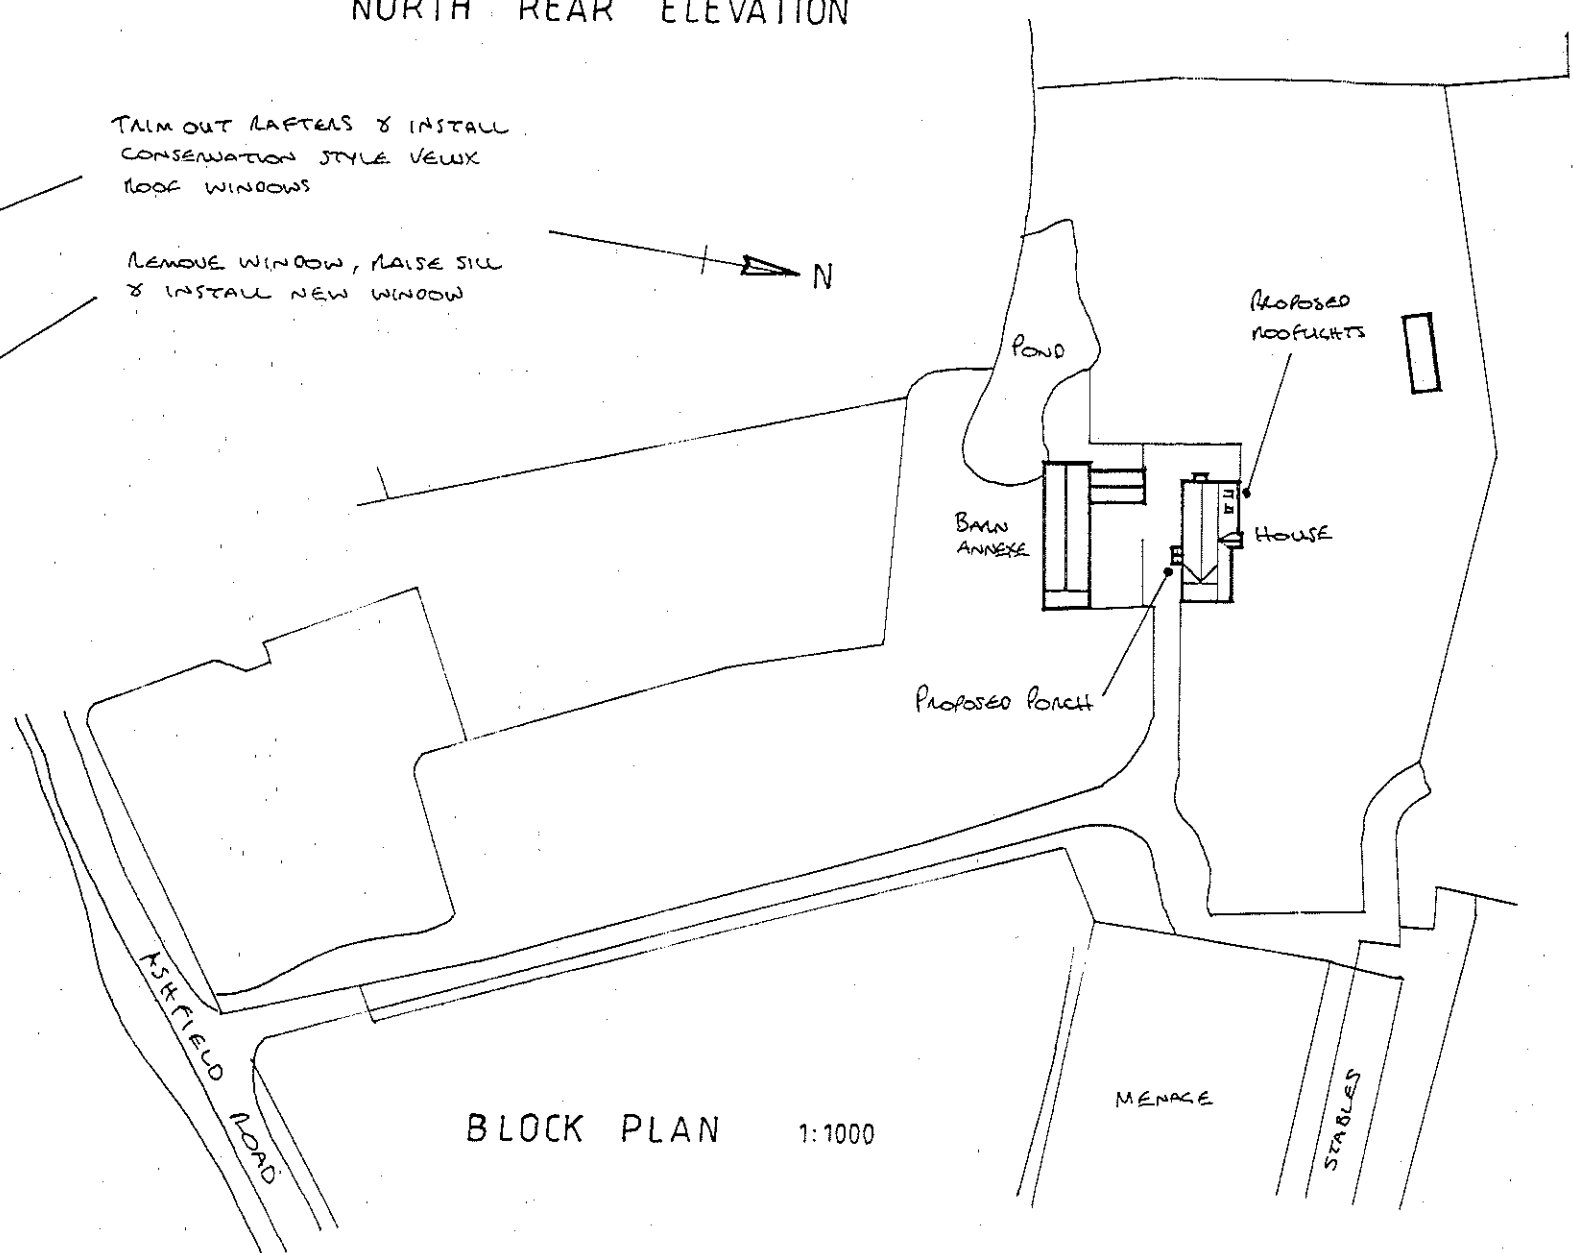

BLOCK PLAN 1:1000

LES ANDREWS MCIAT

Chartered Architectural Technologist & Building Design Consultant
 Street Farm, Beck Street, Hepworth, Diss, Norfolk, IP22 2PN. Tel: 01359 254278
 MEMBER OF THE CHARTERED INSTITUTE OF ARCHITECTURAL TECHNOLOGISTS

DRAWING
 GROUND FLOOR PLAN, BLOCK PLAN, ELEVATIONS & SECTION AS PROPOSED.

PROJECT PROPOSED PORCH & ALTERATIONS, POTASH FARM, ASHFIELD ROAD, FRAMSDEN, FOR MR. & MRS. A. DYE.	DRAWING NO. 2038/02
	SCALE 1:100, 1:50 @ A2
	DATE MAY 2022

This drawing is Copyright of Les Andrews MCIAT and cannot be reproduced without written consent. Do not scale. Use figured dimensions only. All discrepancies to be reported immediately to Les Andrews MCIAT