



SECTION

FRONT ELEVATION

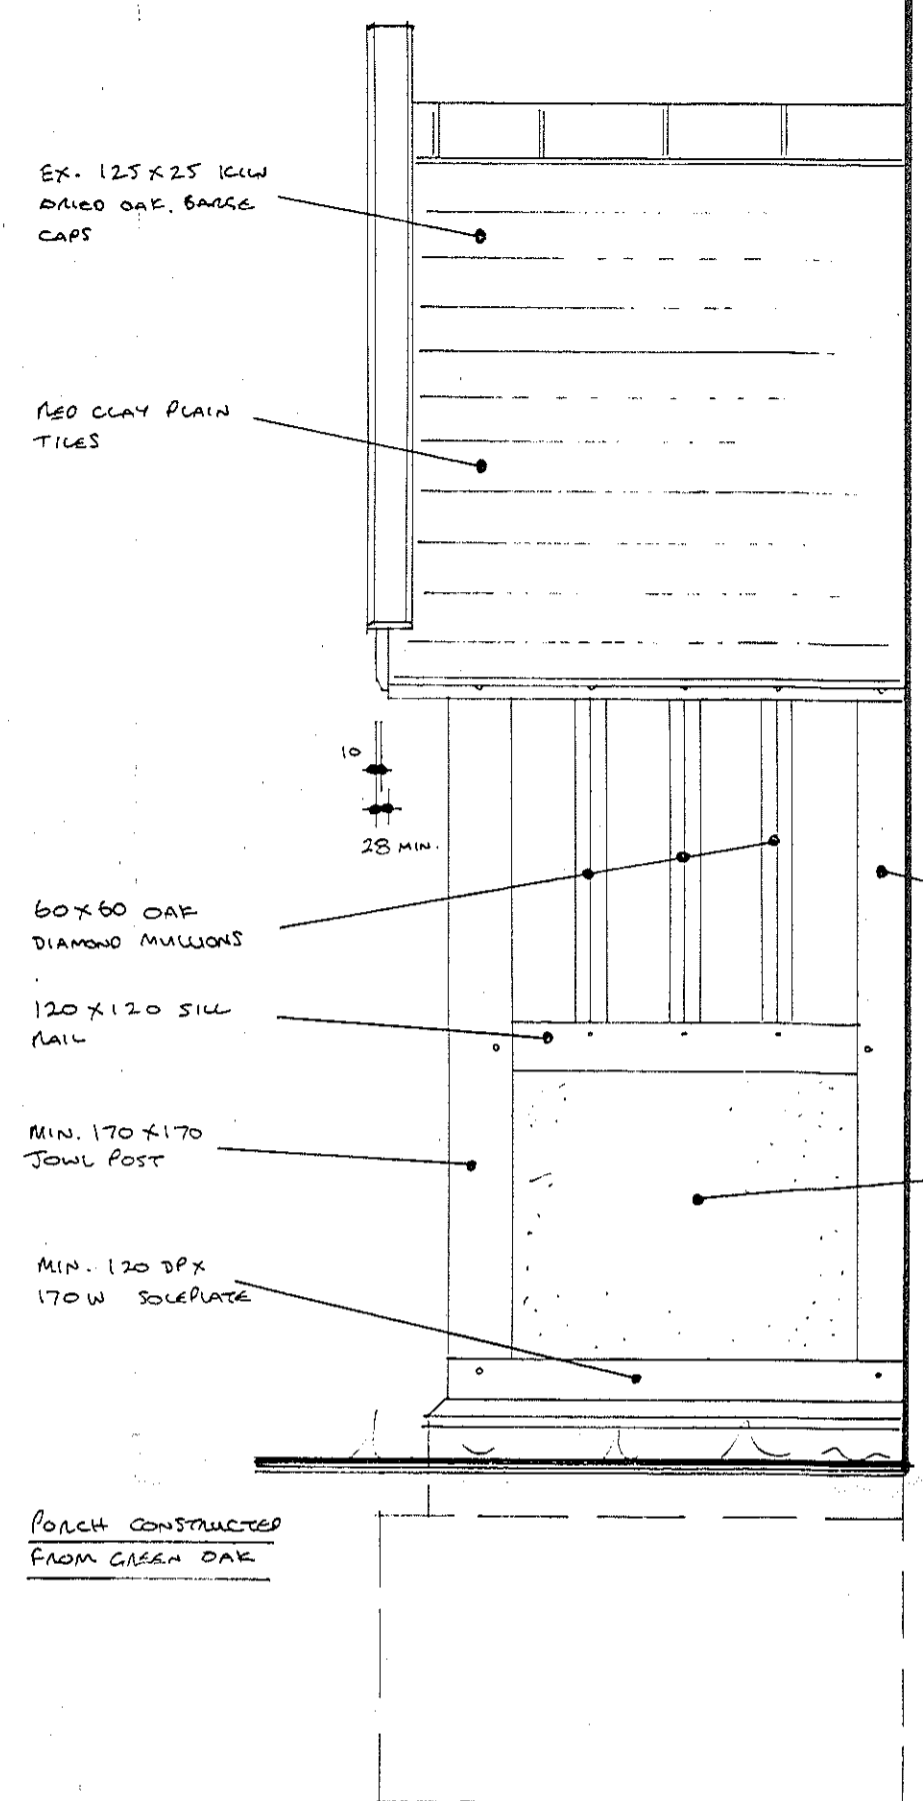

SIDE ELEVATION

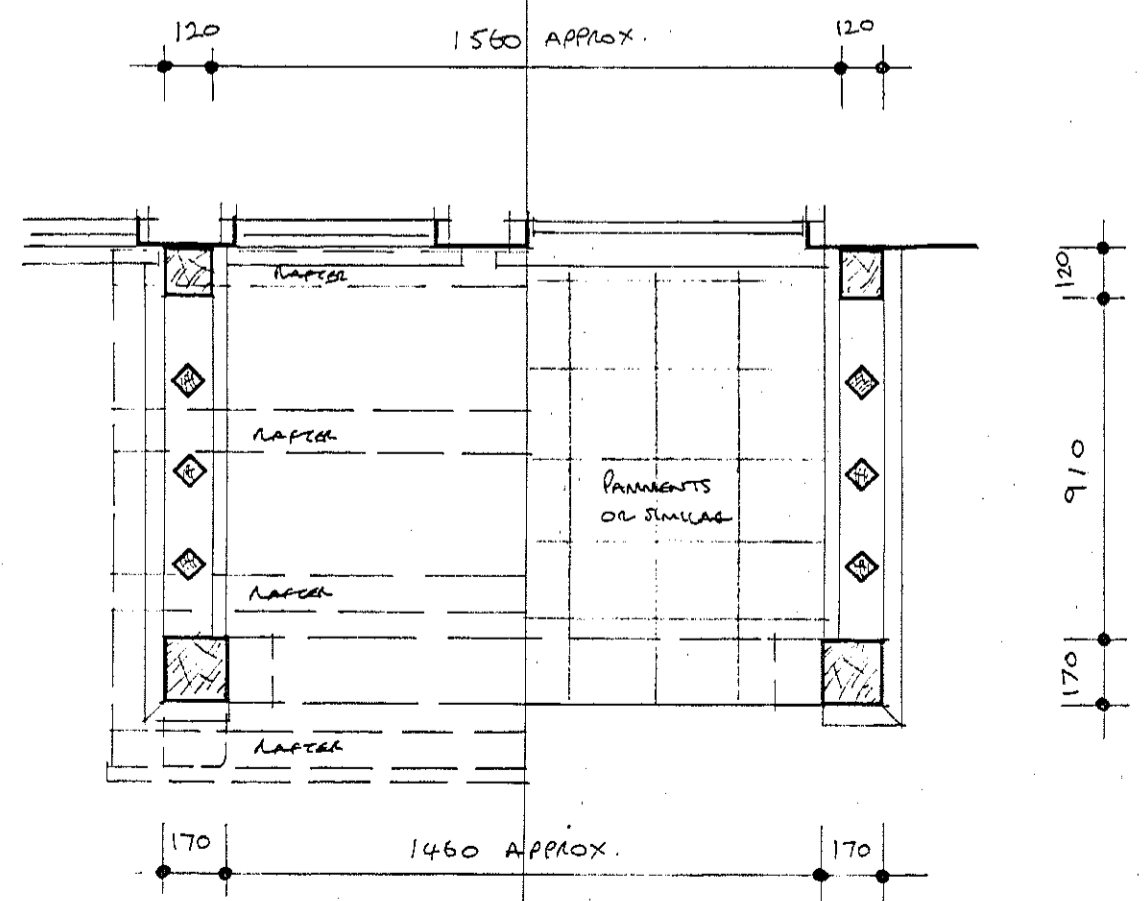

PLAN

LES ANDREWS MCIAT

Chartered Architectural Technologist & Building Design Consultant
 Street Farm, Beck Street, Hepworth, Diss, Norfolk, IP22 2PN. Tel: 01359 254278
 MEMBER OF THE CHARTERED INSTITUTE OF ARCHITECTURAL TECHNOLOGISTS

DRAWING
 LARGE SCALE PORCH PLAN, SECTION AND ELEVATION AS PROPOSED.

PROJECT	DRAWING NO.
PROPOSED PORCH & ALTERATIONS, POTASH FARM, ASHFIELD ROAD, FRAMSDEN, FOR MR. & MRS. A. DYE.	2038/03
	SCALE 1:20 @ A2
	DATE MAY 2022

This drawing is Copyright of Les Andrews MCIAT and cannot be reproduced without written consent.
 Do not scale. Use figured dimensions only. All discrepancies to be reported immediately to Les Andrews MCIAT