
 


FRONT ELEVATION

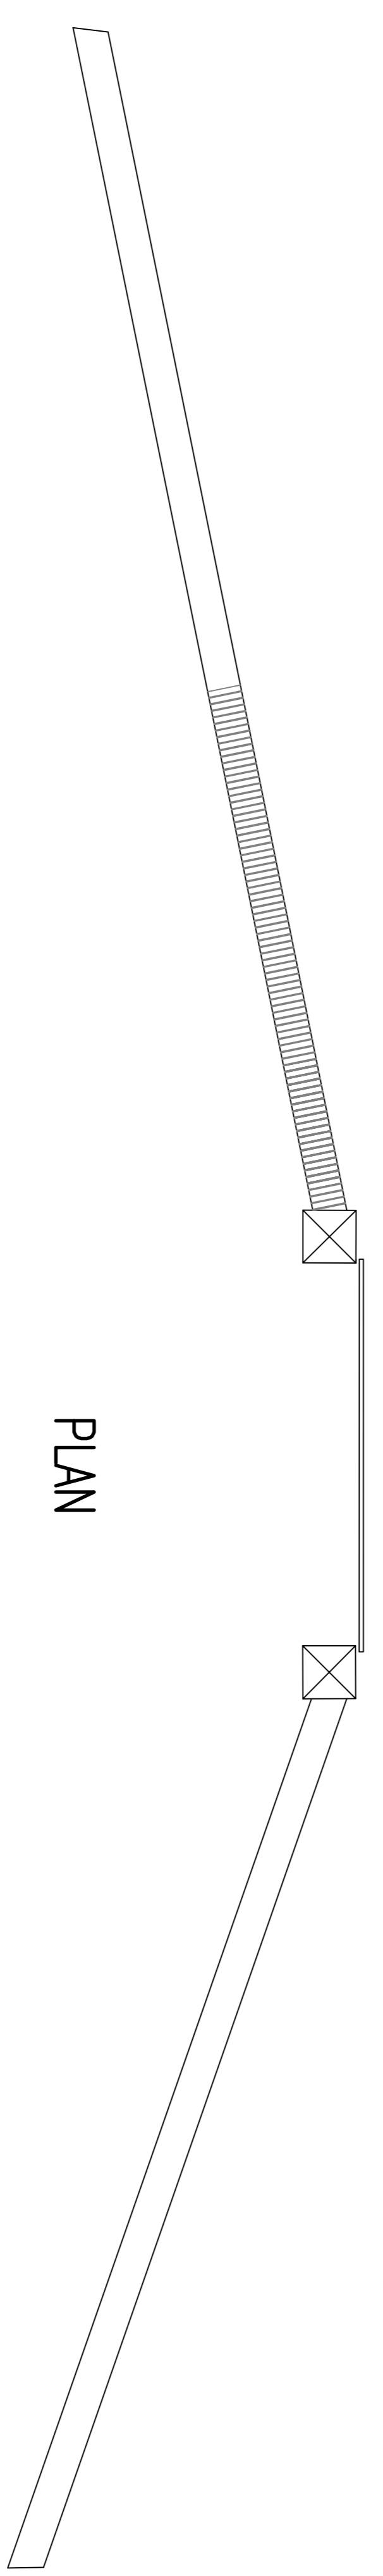

REV	DATE	DESCRIPTION	INITIAL

**Challow Design**  
2 ELSWORTH CLOSE  
GROVE  
WANTAGE  
OXON  
OX12 0BT  
Tel/Fax No: 01235 771781  
ed@challowdesign.co.uk

**CLIENT**  
MR J. AUSTIN  
**SITE/PROJECT**  
54 ABINGDON ROAD  
STANDLAKE, WITNEY

**STONE WALL DETAILS**  
PROJECT REFERENCE 1524

DATE	DRAWN BY	CHECKED BY	PAPER SIZE/SCALE
MAY-2022	ED CLARE	A1	1:50

DRAWING No. **1524-10** REVISION