



GROUND FLOOR PLAN AS PROPOSED  
SCALE 1:100@A1

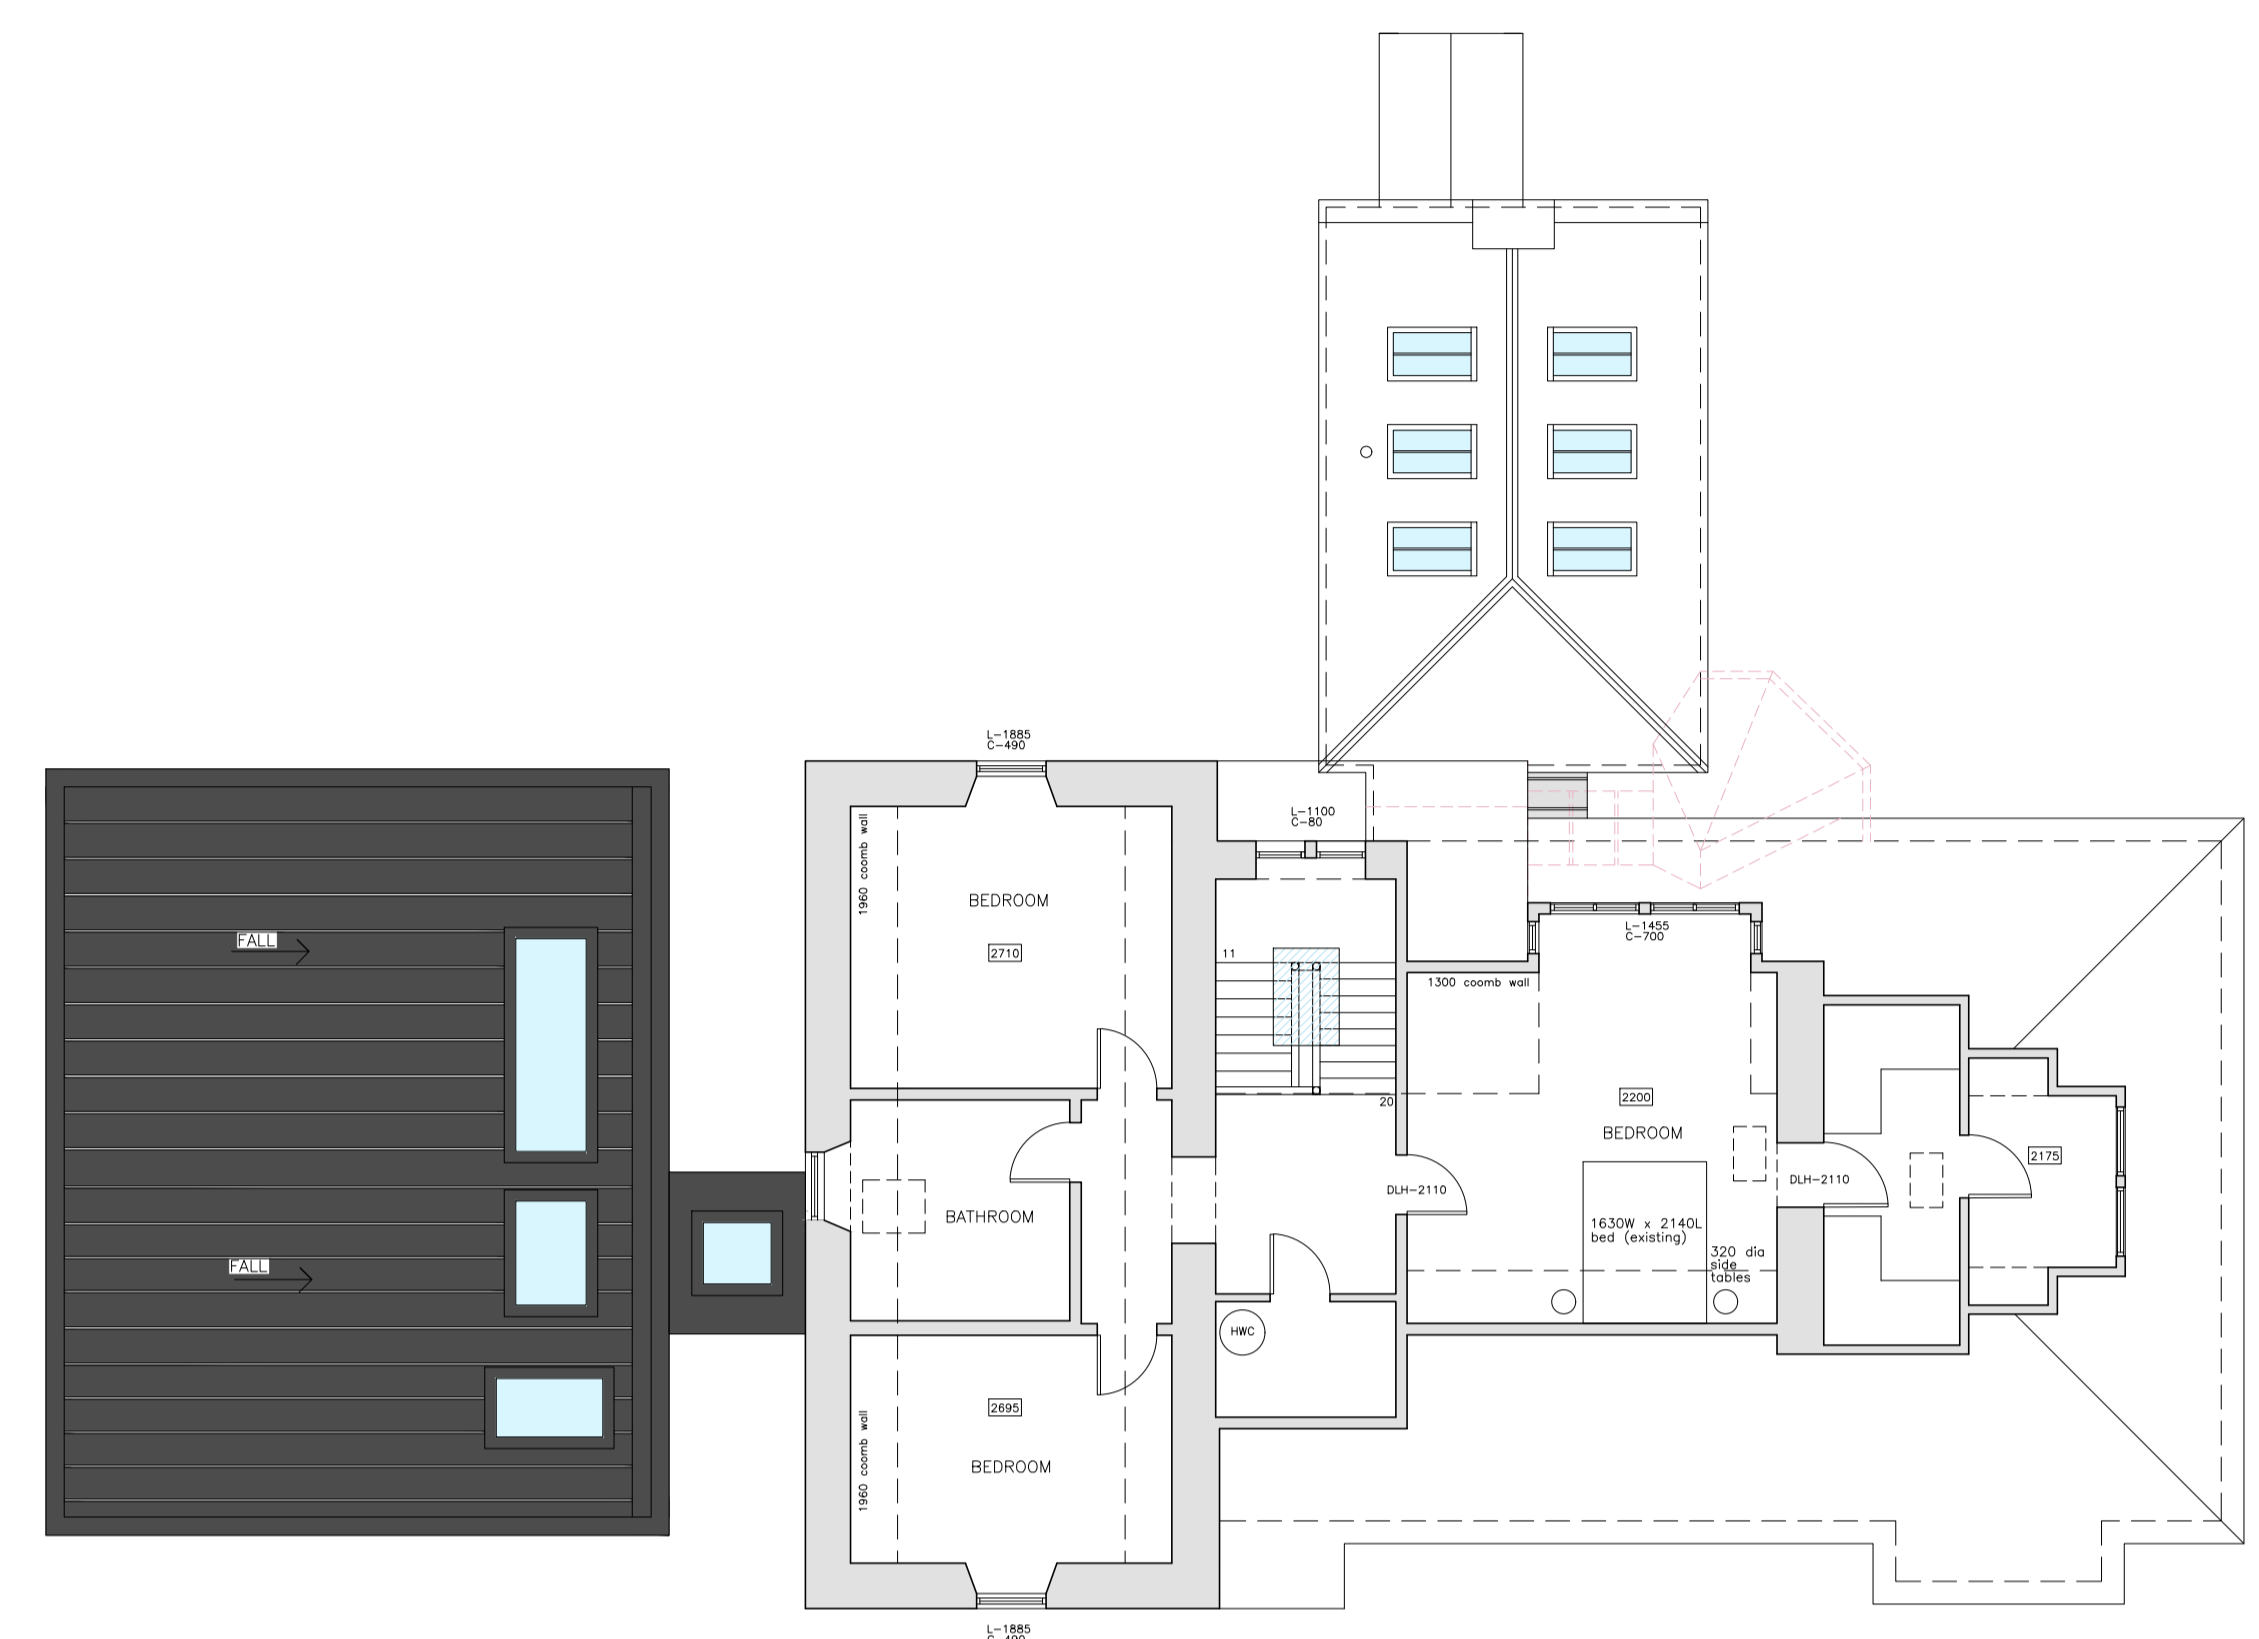



 



FIRST FLOOR PLAN AS PROPOSED  
SCALE 1:100@A1

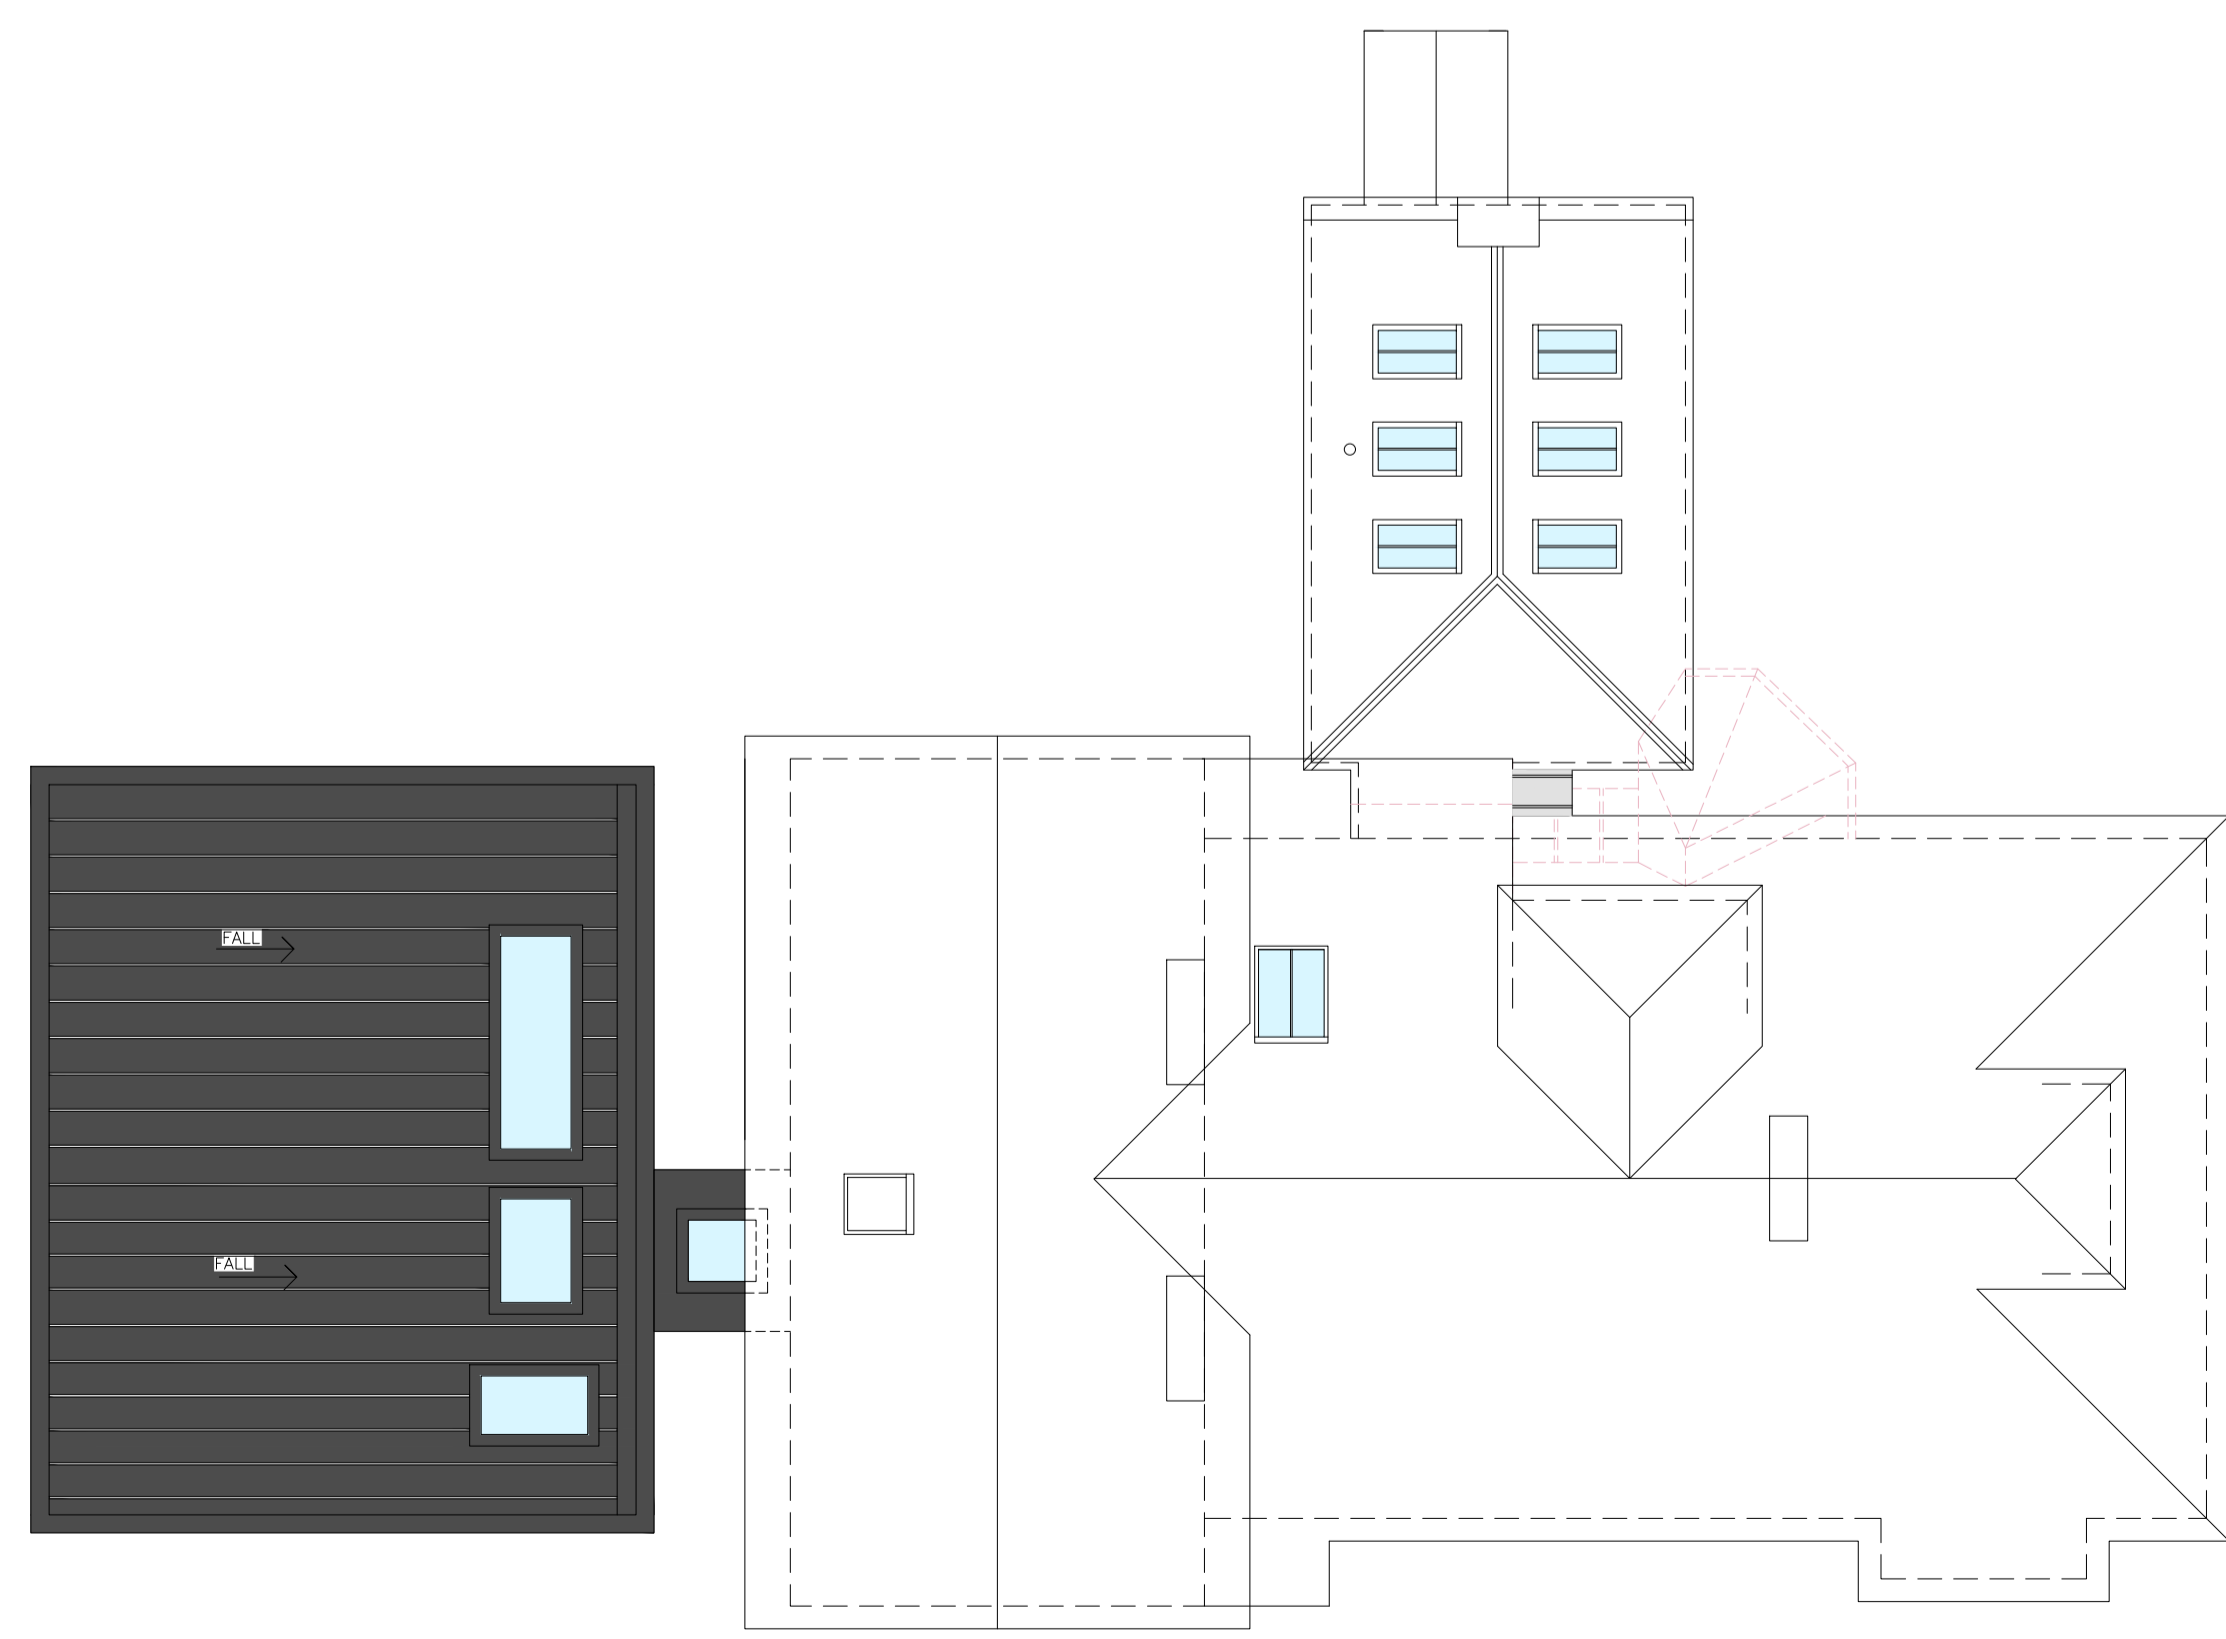

ROOF PLAN AS PROPOSED  
SCALE 1:100@A1

 MATERIALS KEY

-  SINGLE WALLS
-  NEW WALLS
-  ZINC (STANDING SEAM)  
ANTHRACITE GREY
-  ZINC (FLAT PANELS)  
ANTHRACITE GREY
-  GLAZING
-  DOWNTAKINGS

