


NORTH ELEVATION AS EXISTING
SCALE 1:100@A1



WEST ELEVATION AS EXISTING
SCALE 1:100@A1

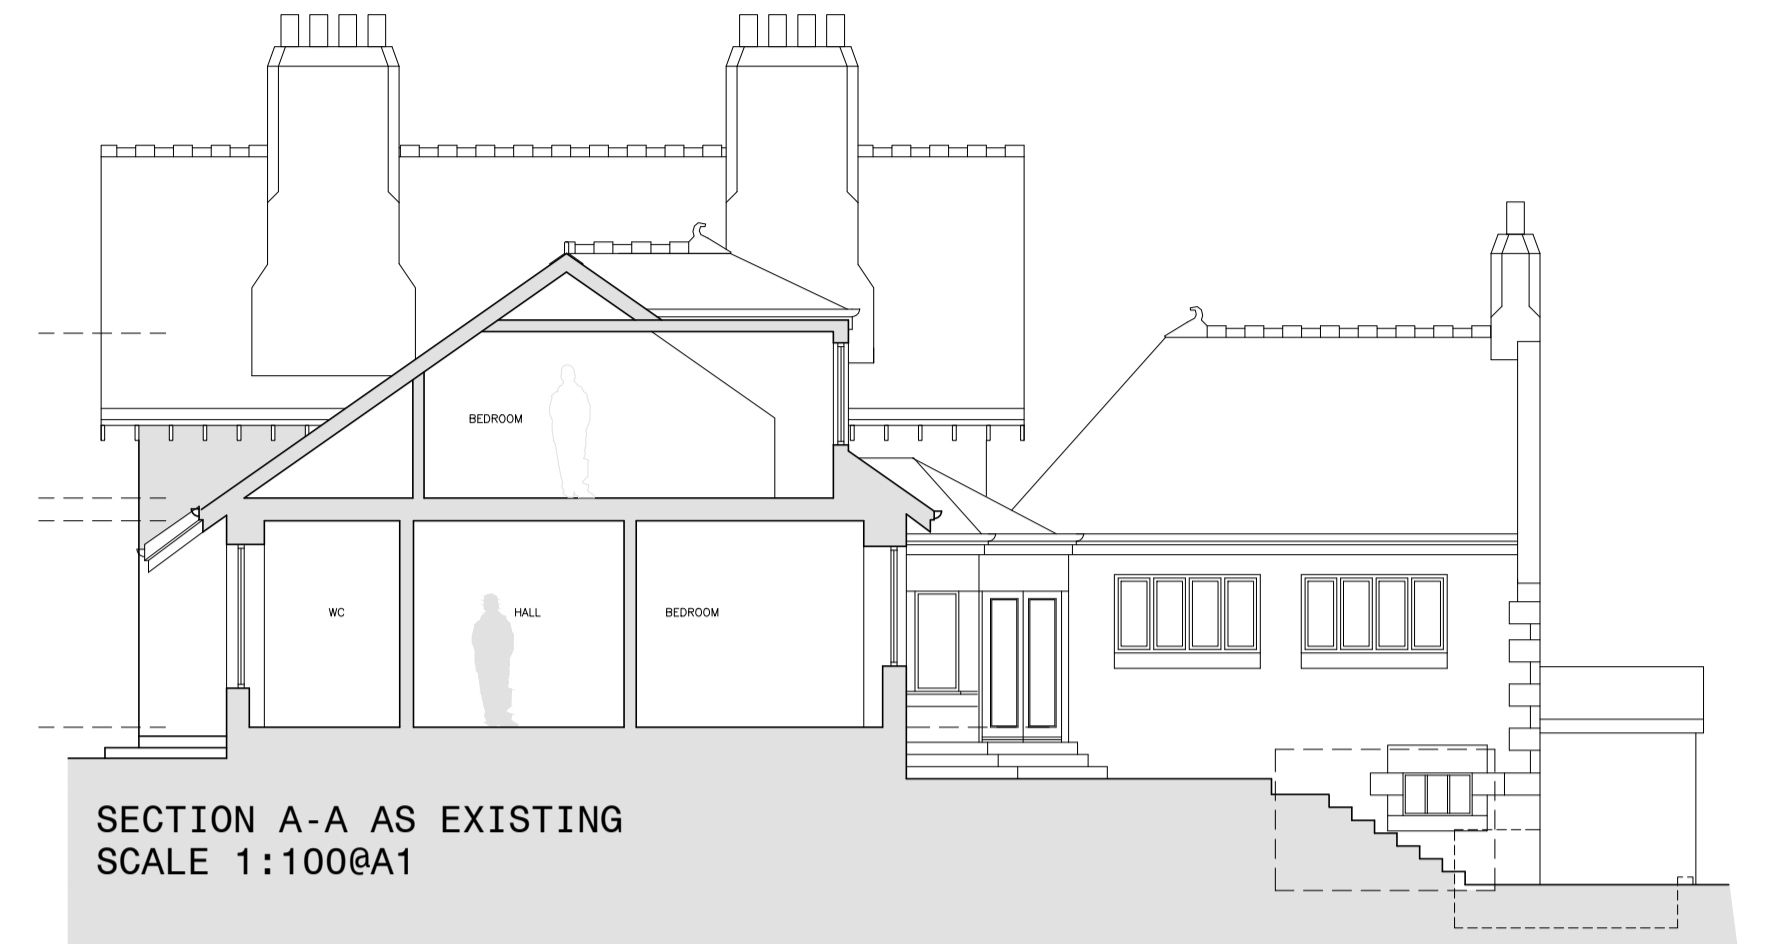


SECTION A-A AS EXISTING
SCALE 1:100@A1



SOUTH ELEVATION AS EXISTING
SCALE 1:100@A1



EAST ELEVATION AS EXISTING
SCALE 1:100@A1

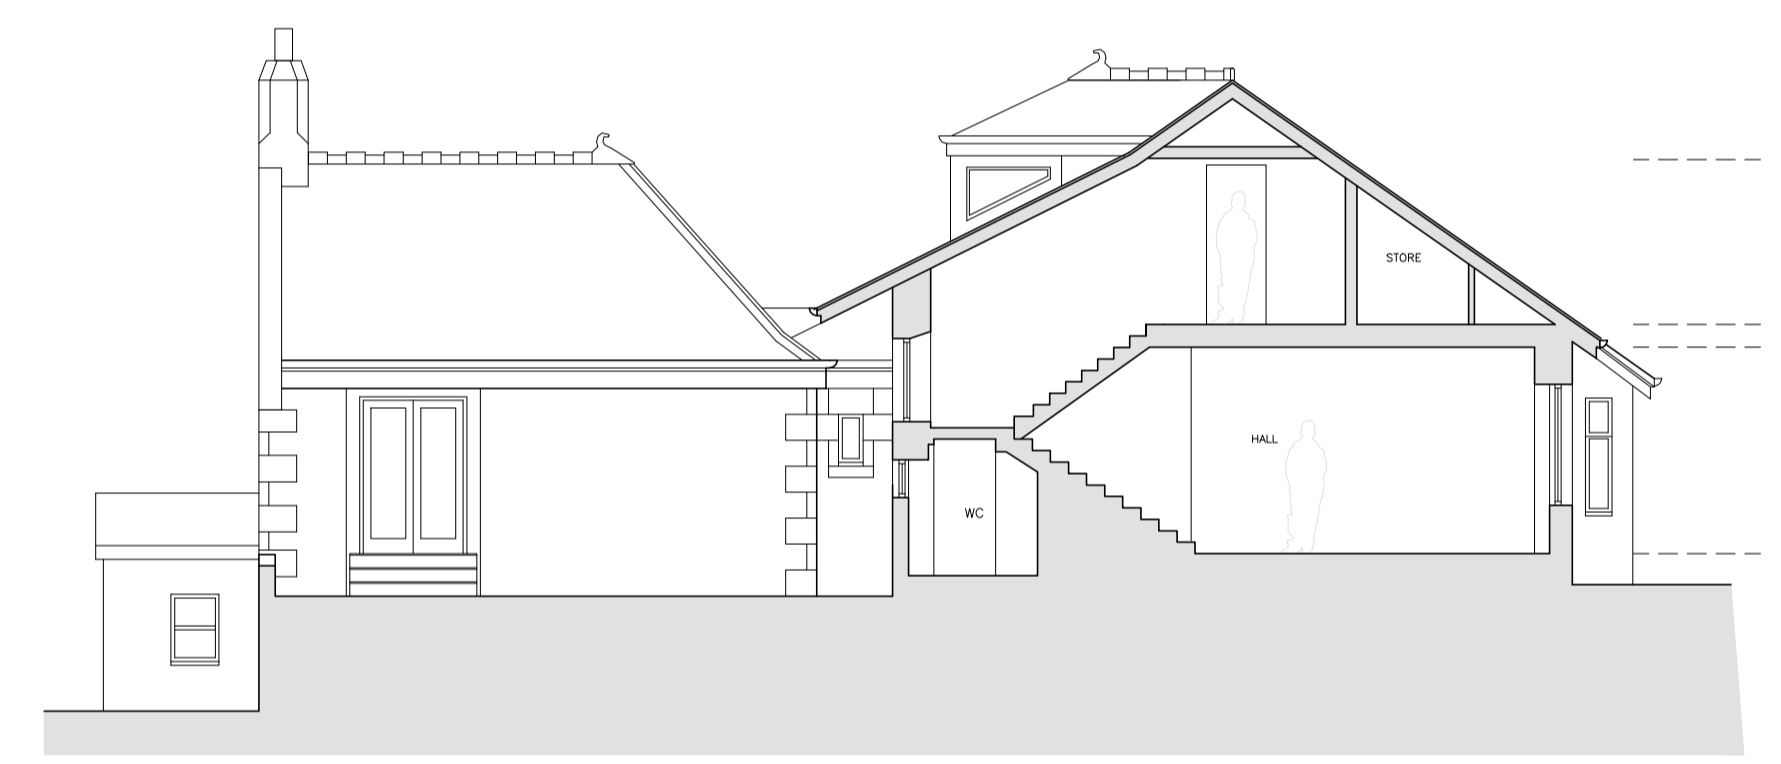

SECTION B-B AS EXISTING
SCALE 1:100@A1