



Do not scale this drawing. Use figured dimensions only. All dimensions given are in millimetres unless otherwise stated. All levels are in metres. All dimensions, areas shown on this drawing are to be verified by the contractor prior to the commencement of work. This drawing is to be read in conjunction with all relevant architectural, structural, services drawings and specifications. The copyright of this drawing and all relevant information appearing on this drawing is reserved by Pocket Size Architecture Ltd. Use or disclosure to any third party either wholly or in part is prohibited unless expressly authorized by Pocket Size Architecture Ltd.


Revisions

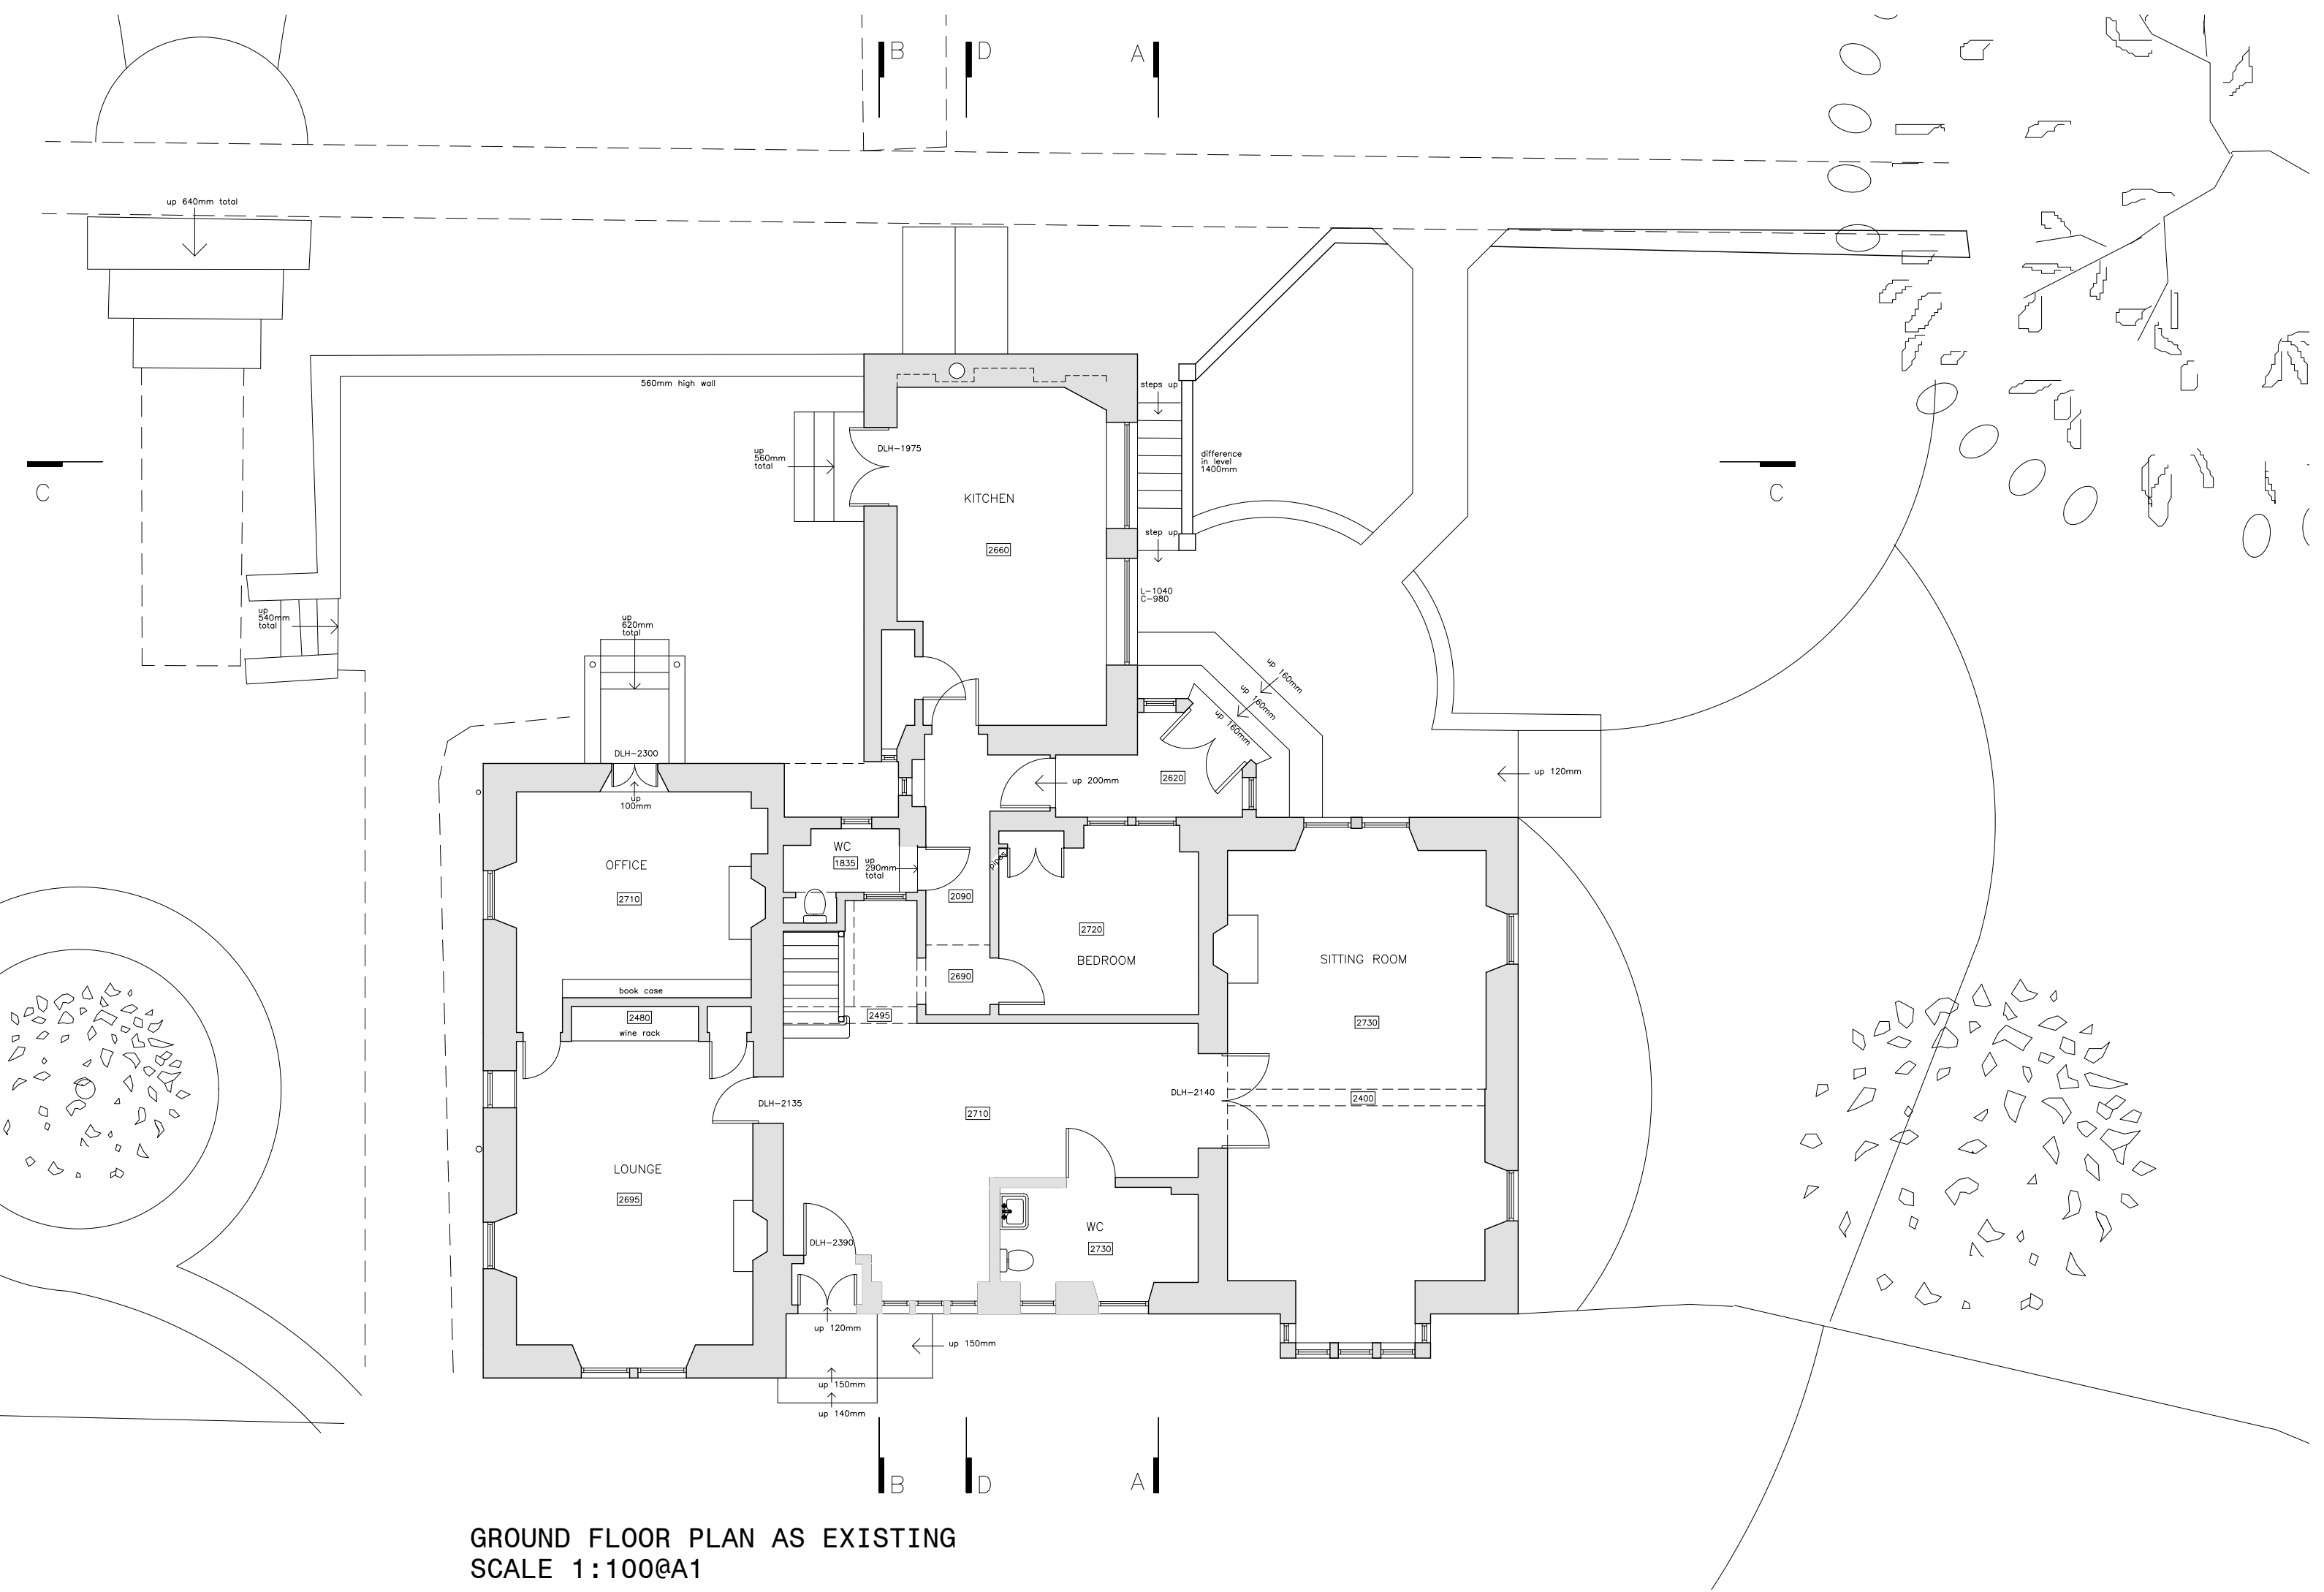



GROUND FLOOR PLAN AS EXISTING
SCALE 1:100@A1

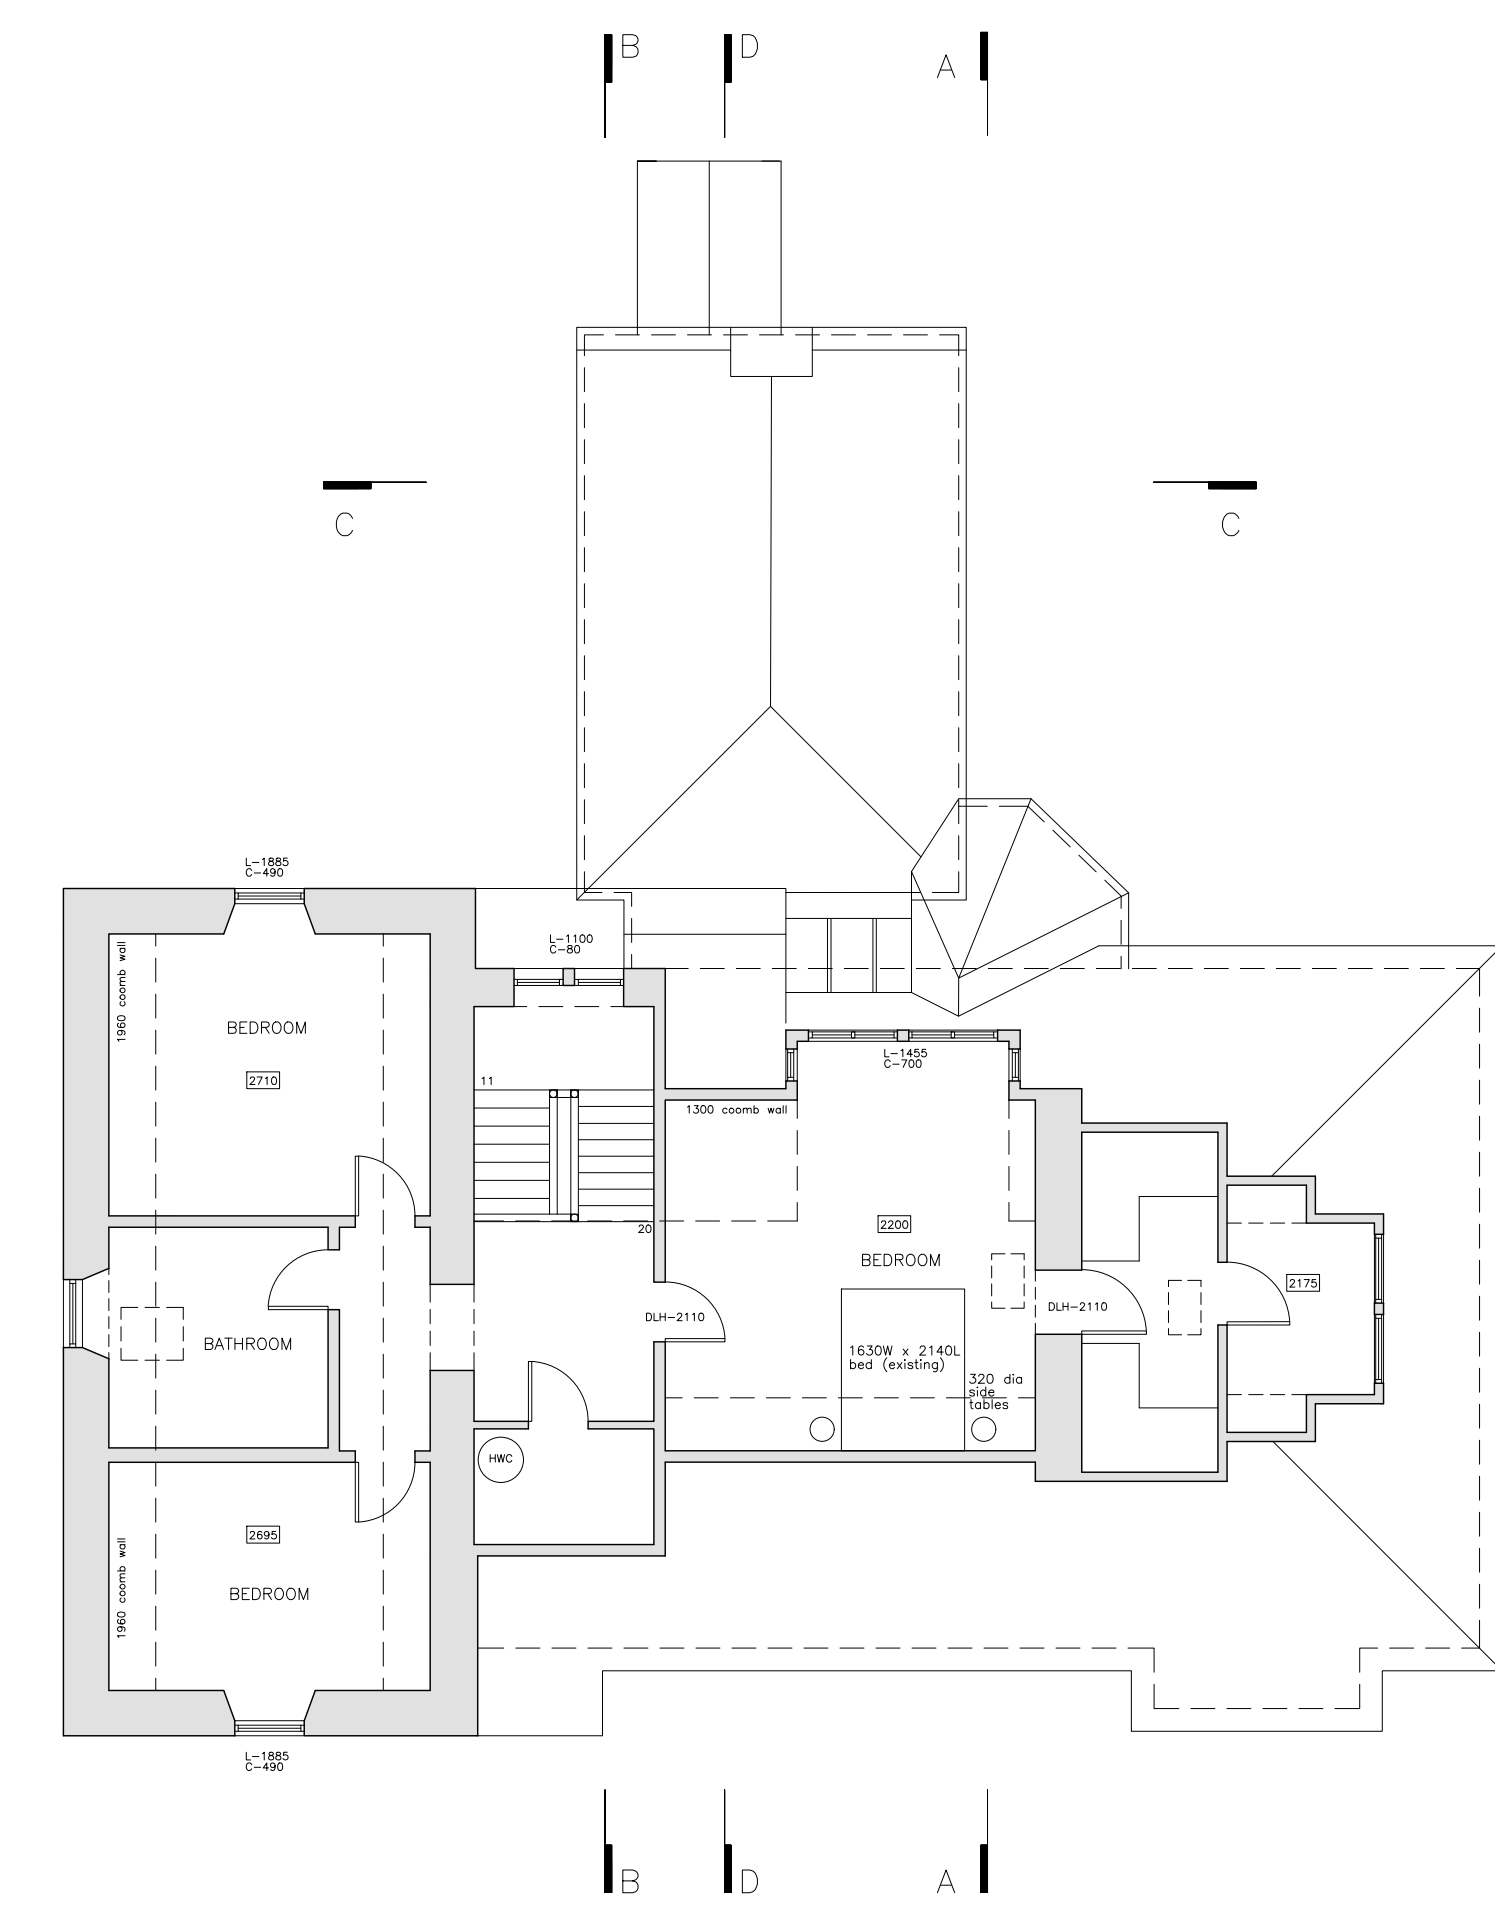

FIRST FLOOR PLAN AS EXISTING
SCALE 1:100@A1

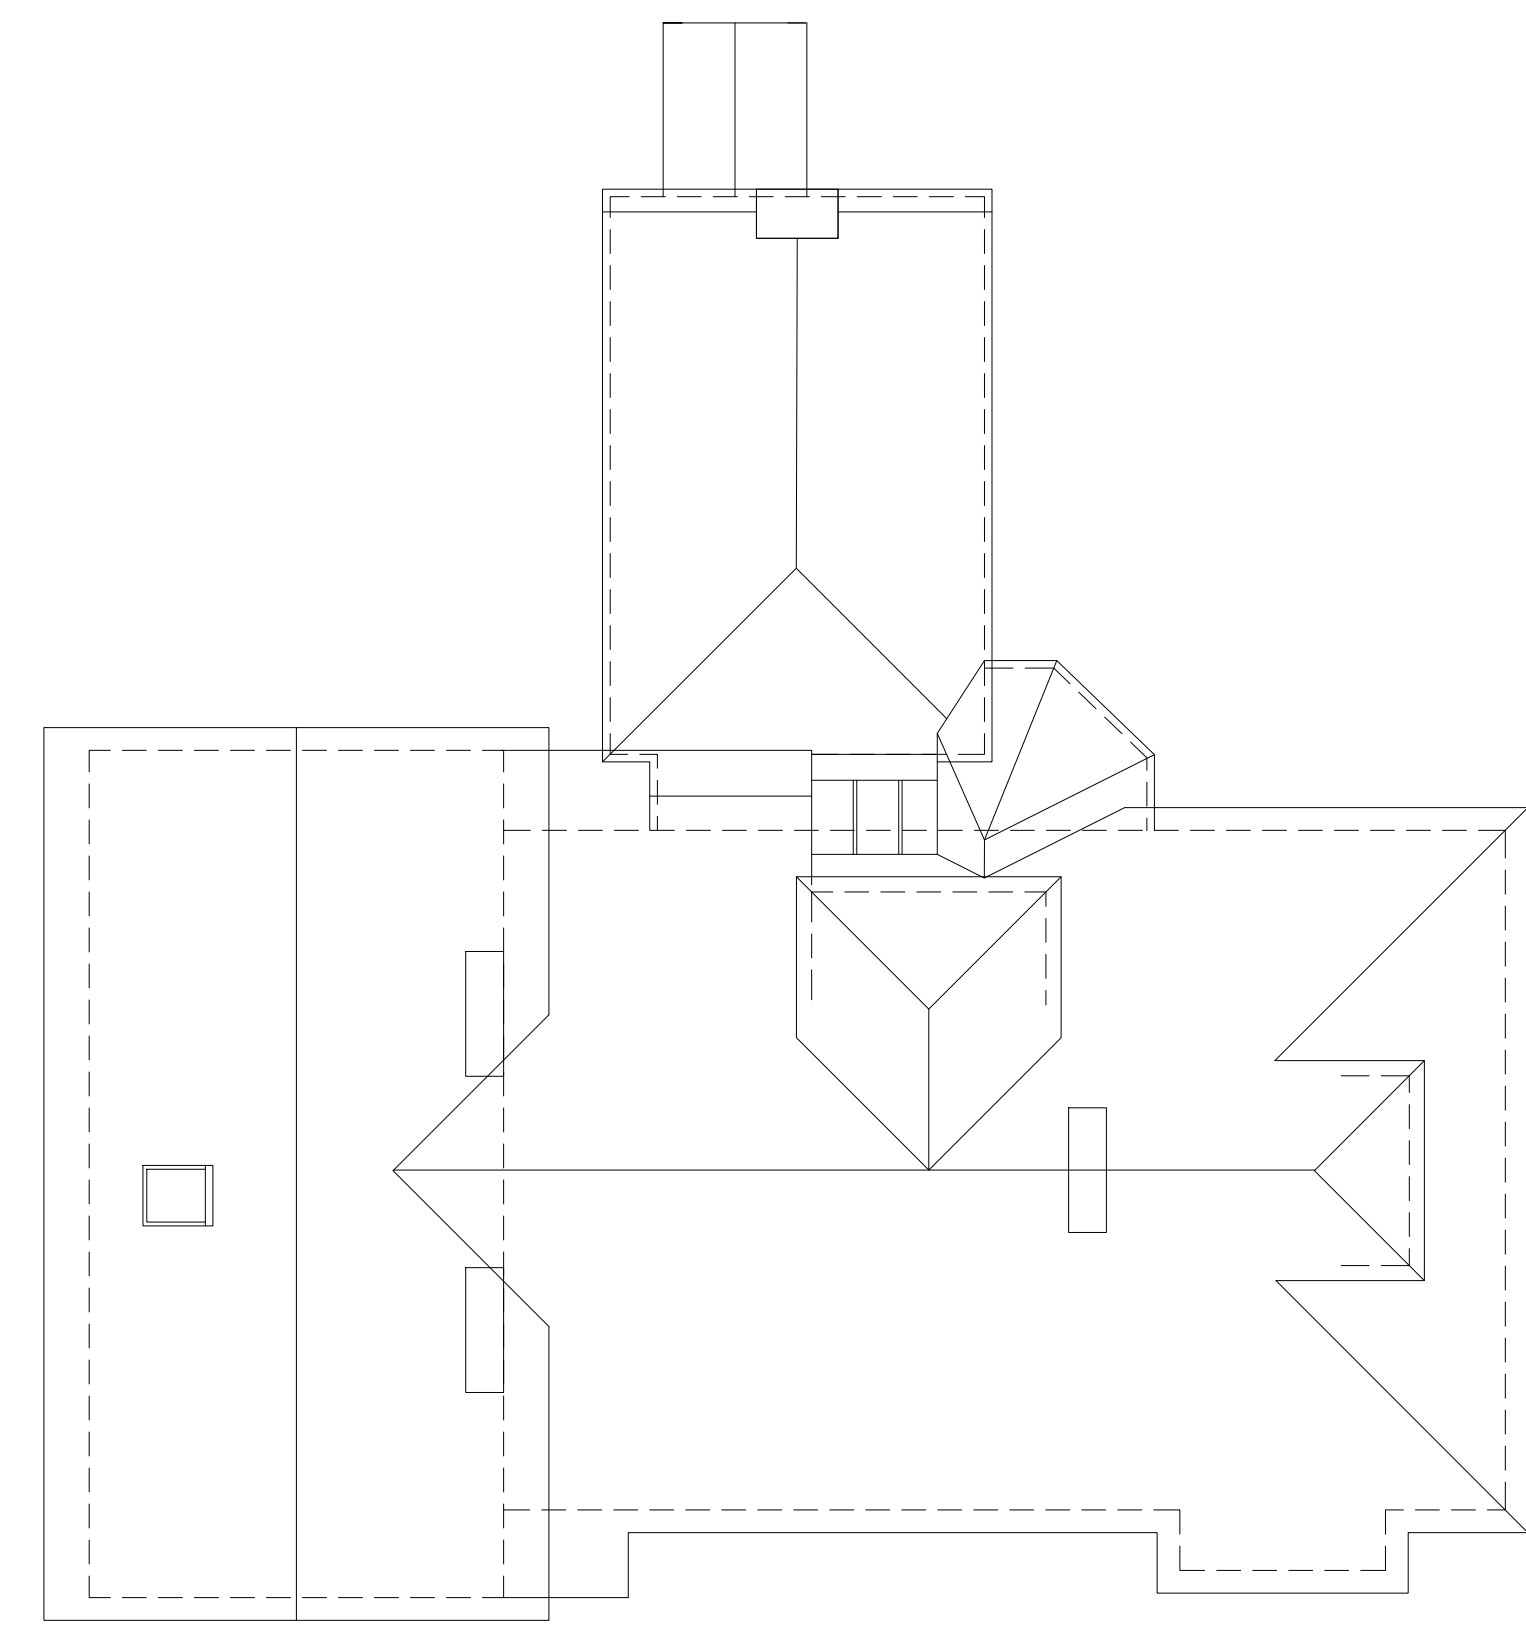

ROOF PLAN AS EXISTING
SCALE 1:100@A1

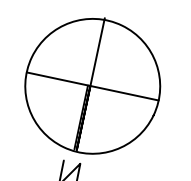 

pocket size architecture
t: 07771882736
e: info@pocketsizearchitecture.com
w: pocketsizearchitecture.com

Drawing Category: PLANNING
Project: Mollan House

Drawing: Floor Plans as Existing

Scale: 1:100 Size: A1 Date: May 2022
Job No: 2020-09 Drawing No: 103 By: KC