



EXISTING GROUND FLOOR PLAN

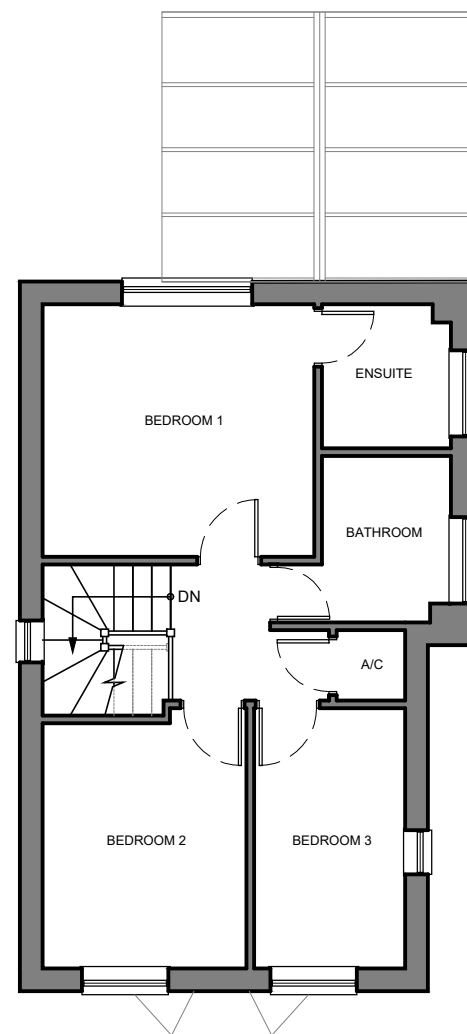

EXISTING FIRST FLOOR PLAN

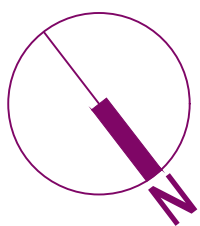

SCALE 1:100

REV.	DATE	DESCRIPTION

PREFIXES TO DRAWING NUMBERS INDICATE THE FOLLOWING
 P= PRELIMINARY W= WORKING AB= AS BUILT
 DO NOT SCALE/BUILD OFF THESE DRAWINGS. USE WRITTEN DIMENSIONS ONLY. ALL DIMENSIONS TO BE CHECKED ON SITE PRIOR TO COMMENCEMENT OF WORK.

Existing Plans

DRAWING STATUS: **PLANNING ISSUE**

**16 Hathaway Garden
Basingstoke
Hampshire**

DATE	SCALE @ #1
April 21	1:100
JOB NO.	DRAWING NO.
P 2123	03
REVISION	

