




PROPOSED FRONT ELEVATION

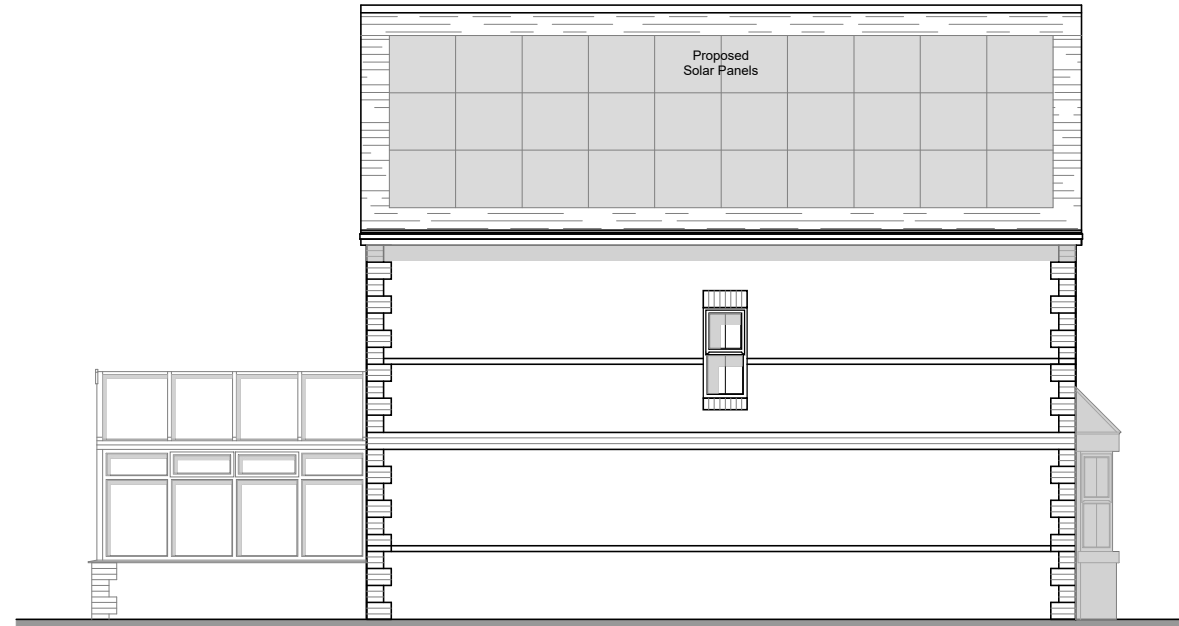

PROPOSED SIDE ELEVATION



PROPOSED REAR ELEVATION



PROPOSED SIDE ELEVATION



SCALE 1:100

REV.	DATE	DESCRIPTION

PREFIXES TO DRAWING NUMBERS INDICATE THE FOLLOWING  
 P= PRELIMINARY W= WORKING AB= AS BUILT  
DO NOT SCALE/BUILD OFF THESE DRAWINGS. USE WRITTEN DIMENSIONS ONLY. ALL DIMENSIONS TO BE CHECKED ON SITE PRIOR TO COMMENCEMENT OF WORK.

### Proposed Elevations

DRAWING STATUS: **PLANNING ISSUE**

**16 Hathaway Garden  
 Basingstoke  
 Hampshire**

DATE	SCALE @ #1
April 21	1:100
JOB NO. <b>P 2123</b>	DRAWING NO. <b>06</b>

