



H. Aubrey-Fletcher Proposed Straws barn


East elevation

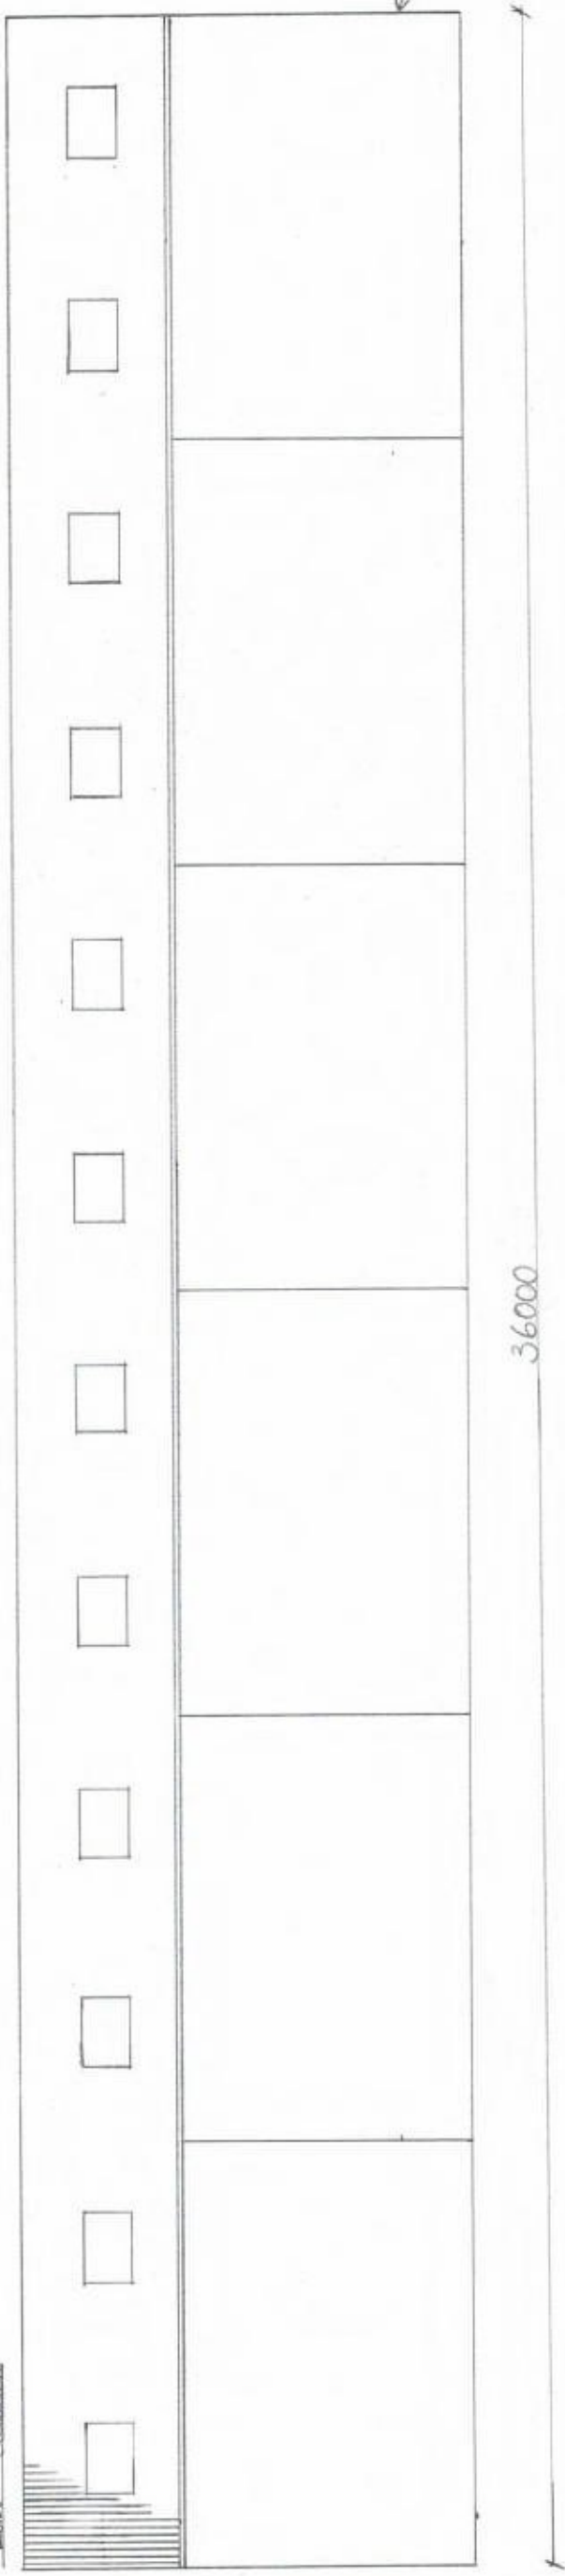


West elevation

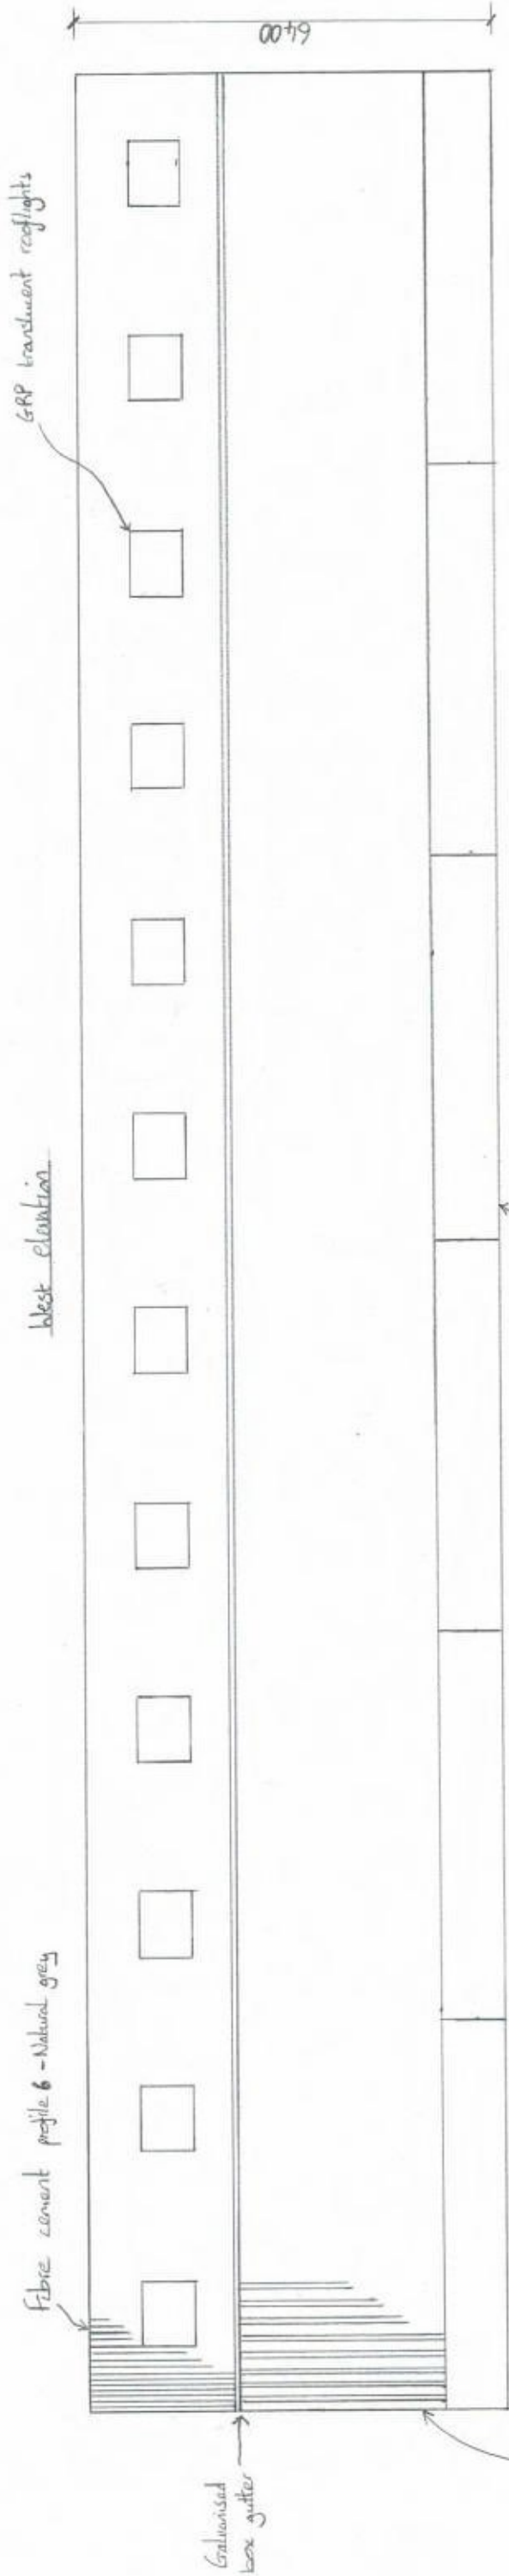

North elevation

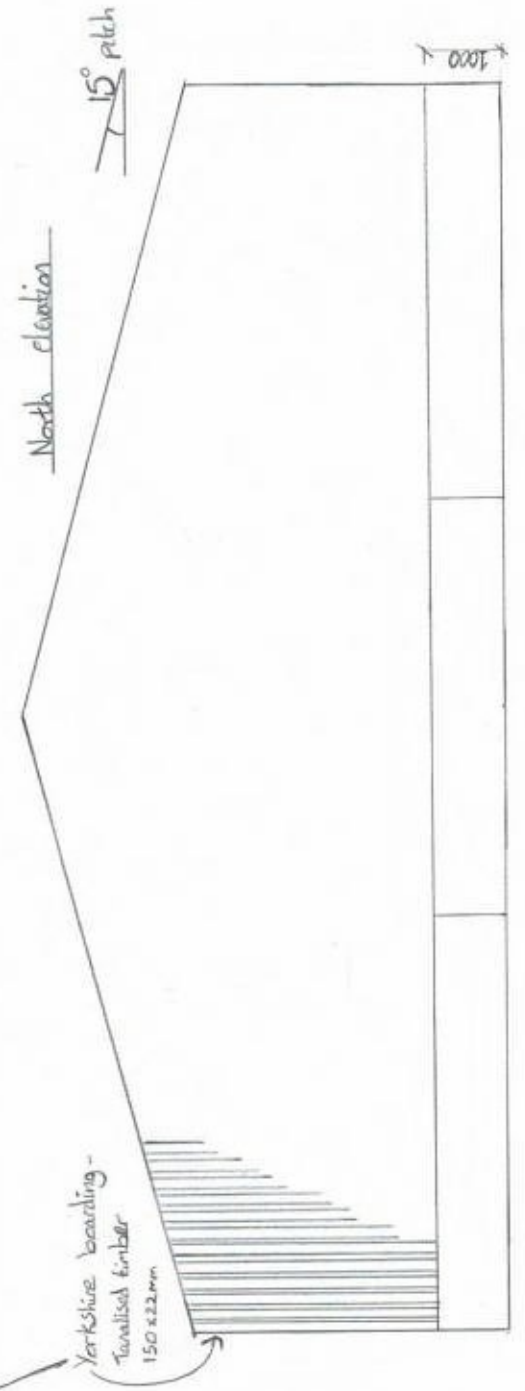

South elevation

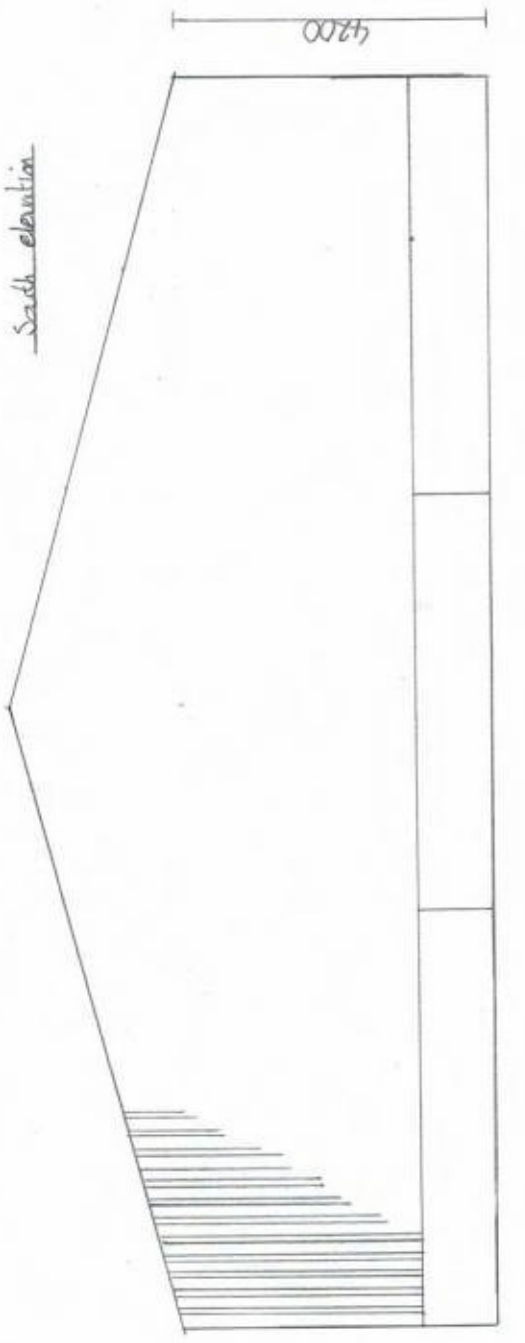

16500

Scale bar - 1:100 - 0 1 2 3 4 5m

Scale - 1:100 @ A3
Date: 04.04.2022
Dwg. No.: JT/AF1