



South East Elevation

Scale 1:50

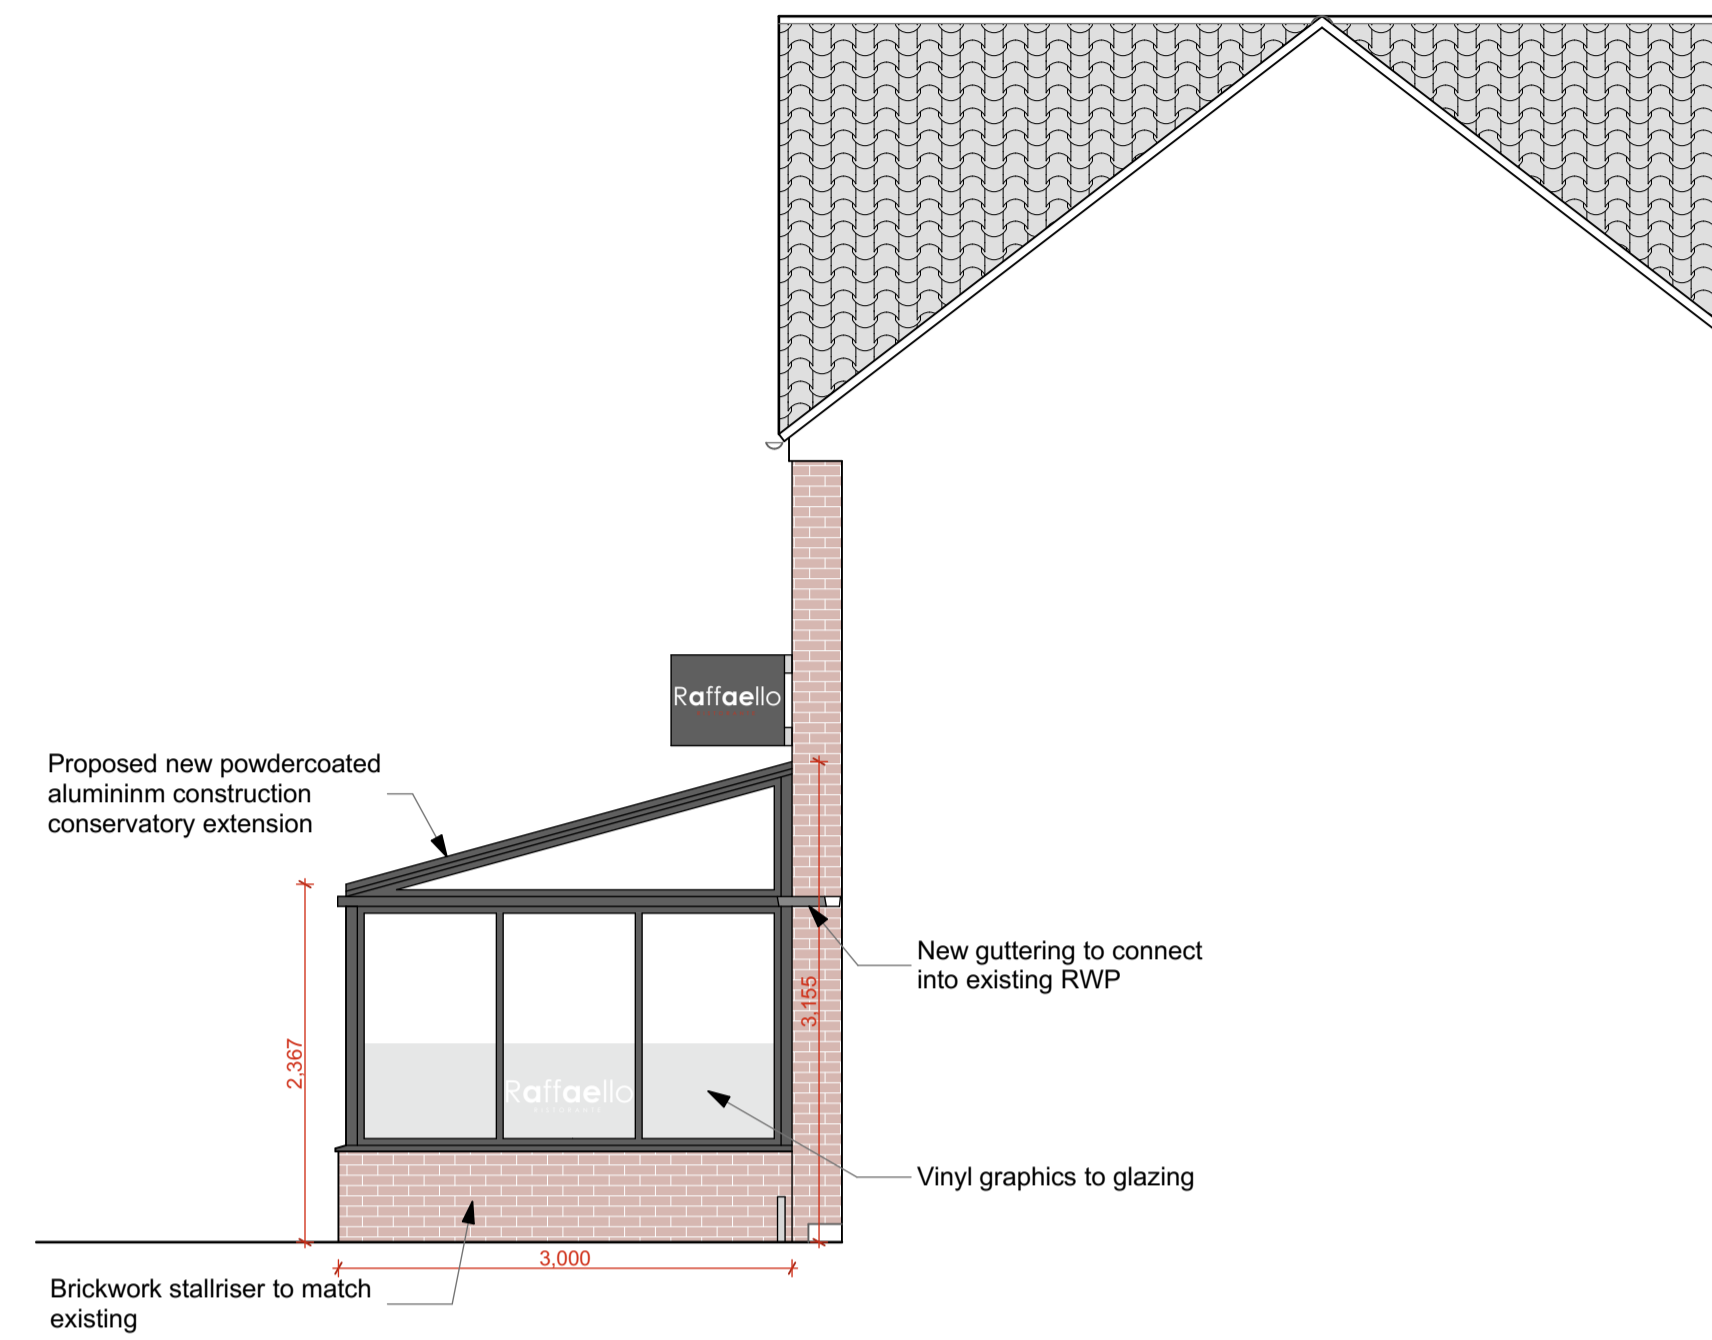


North West Elevation

Scale 1:50

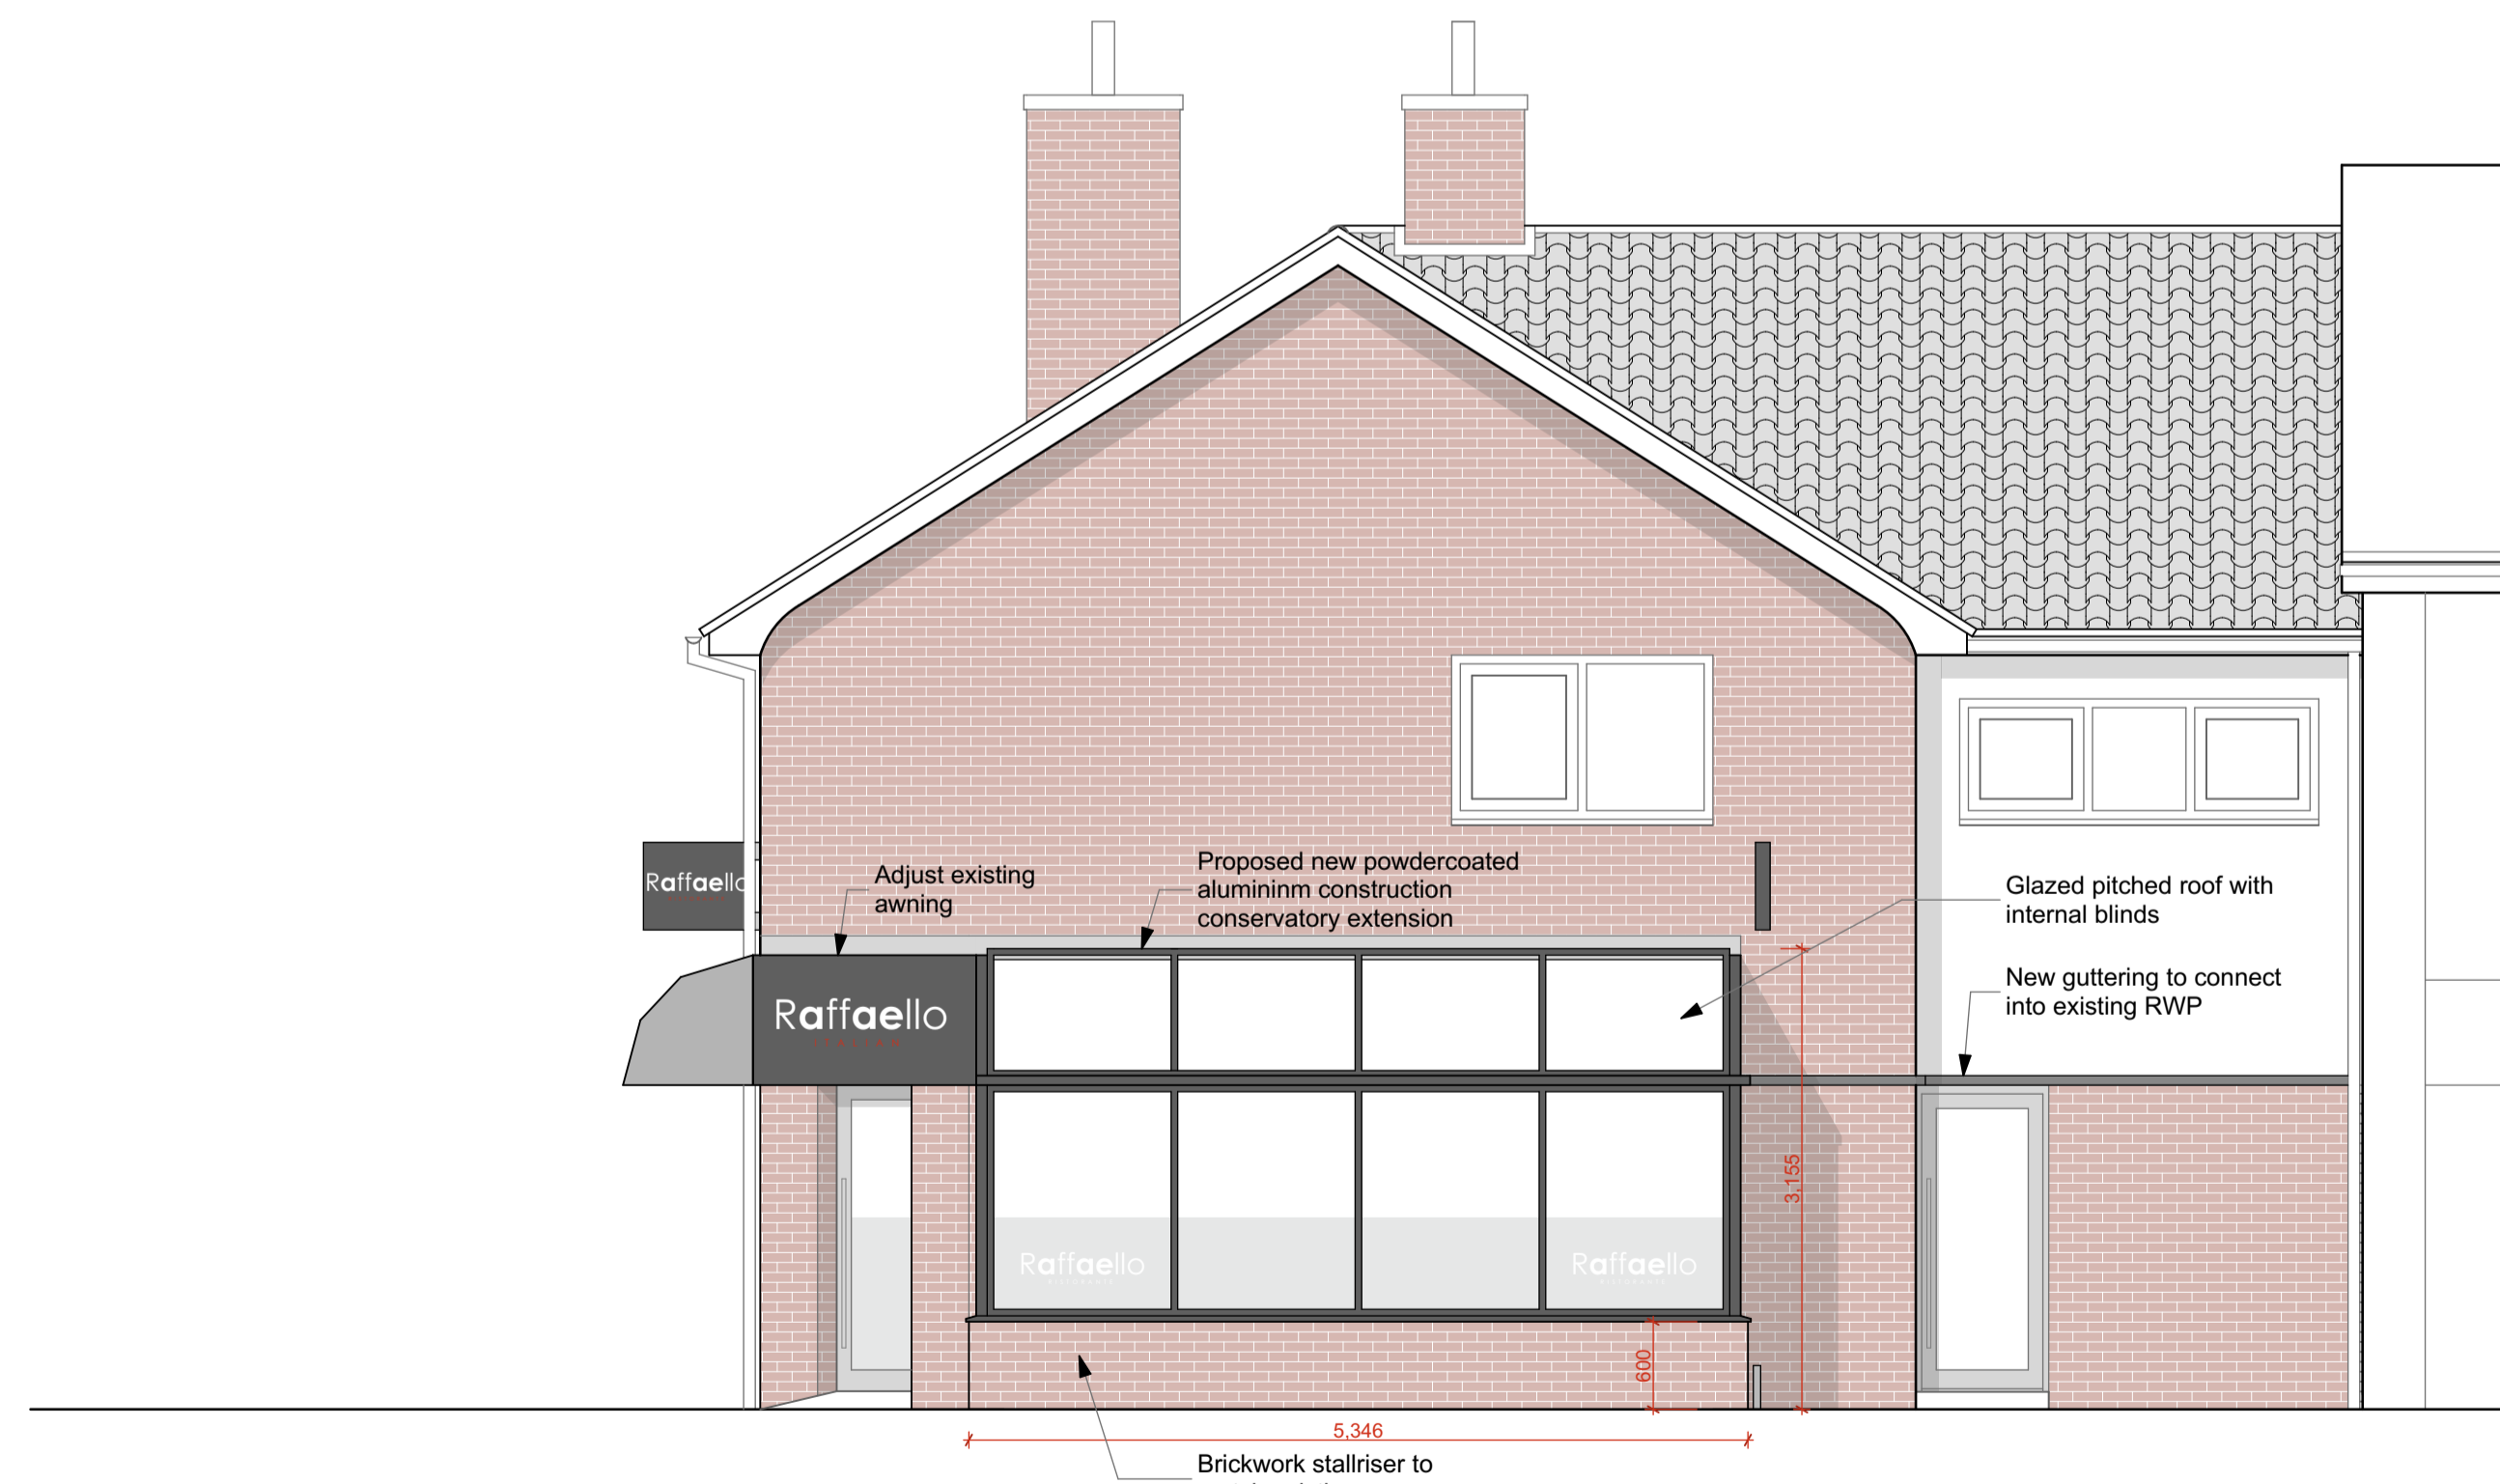

North East Elevation

Scale 1:50

 

Project Title		
31-32 The Square - Raffaello		
Drawing Name		
Proposed External Elevations		
Scale	Date	Drawn
1:50 @A1	16/05/2022	R Liddle
Drawing Number	Revision	
C308(S2)04		