




All dimensions to be site checked and Capture Interior Architecture Ltd to be notified of any discrepancies prior to the commencement of work.
 All materials and workmanship to relevant British Standards codes of practice and manufacturers recommendations. Use annotated dimensions in all cases.
 This drawing is copyright and should not be reproduced in whole or part without written consent of Capture Interior Architecture Ltd.
 DO NOT SCALE FROM THIS DRAWING

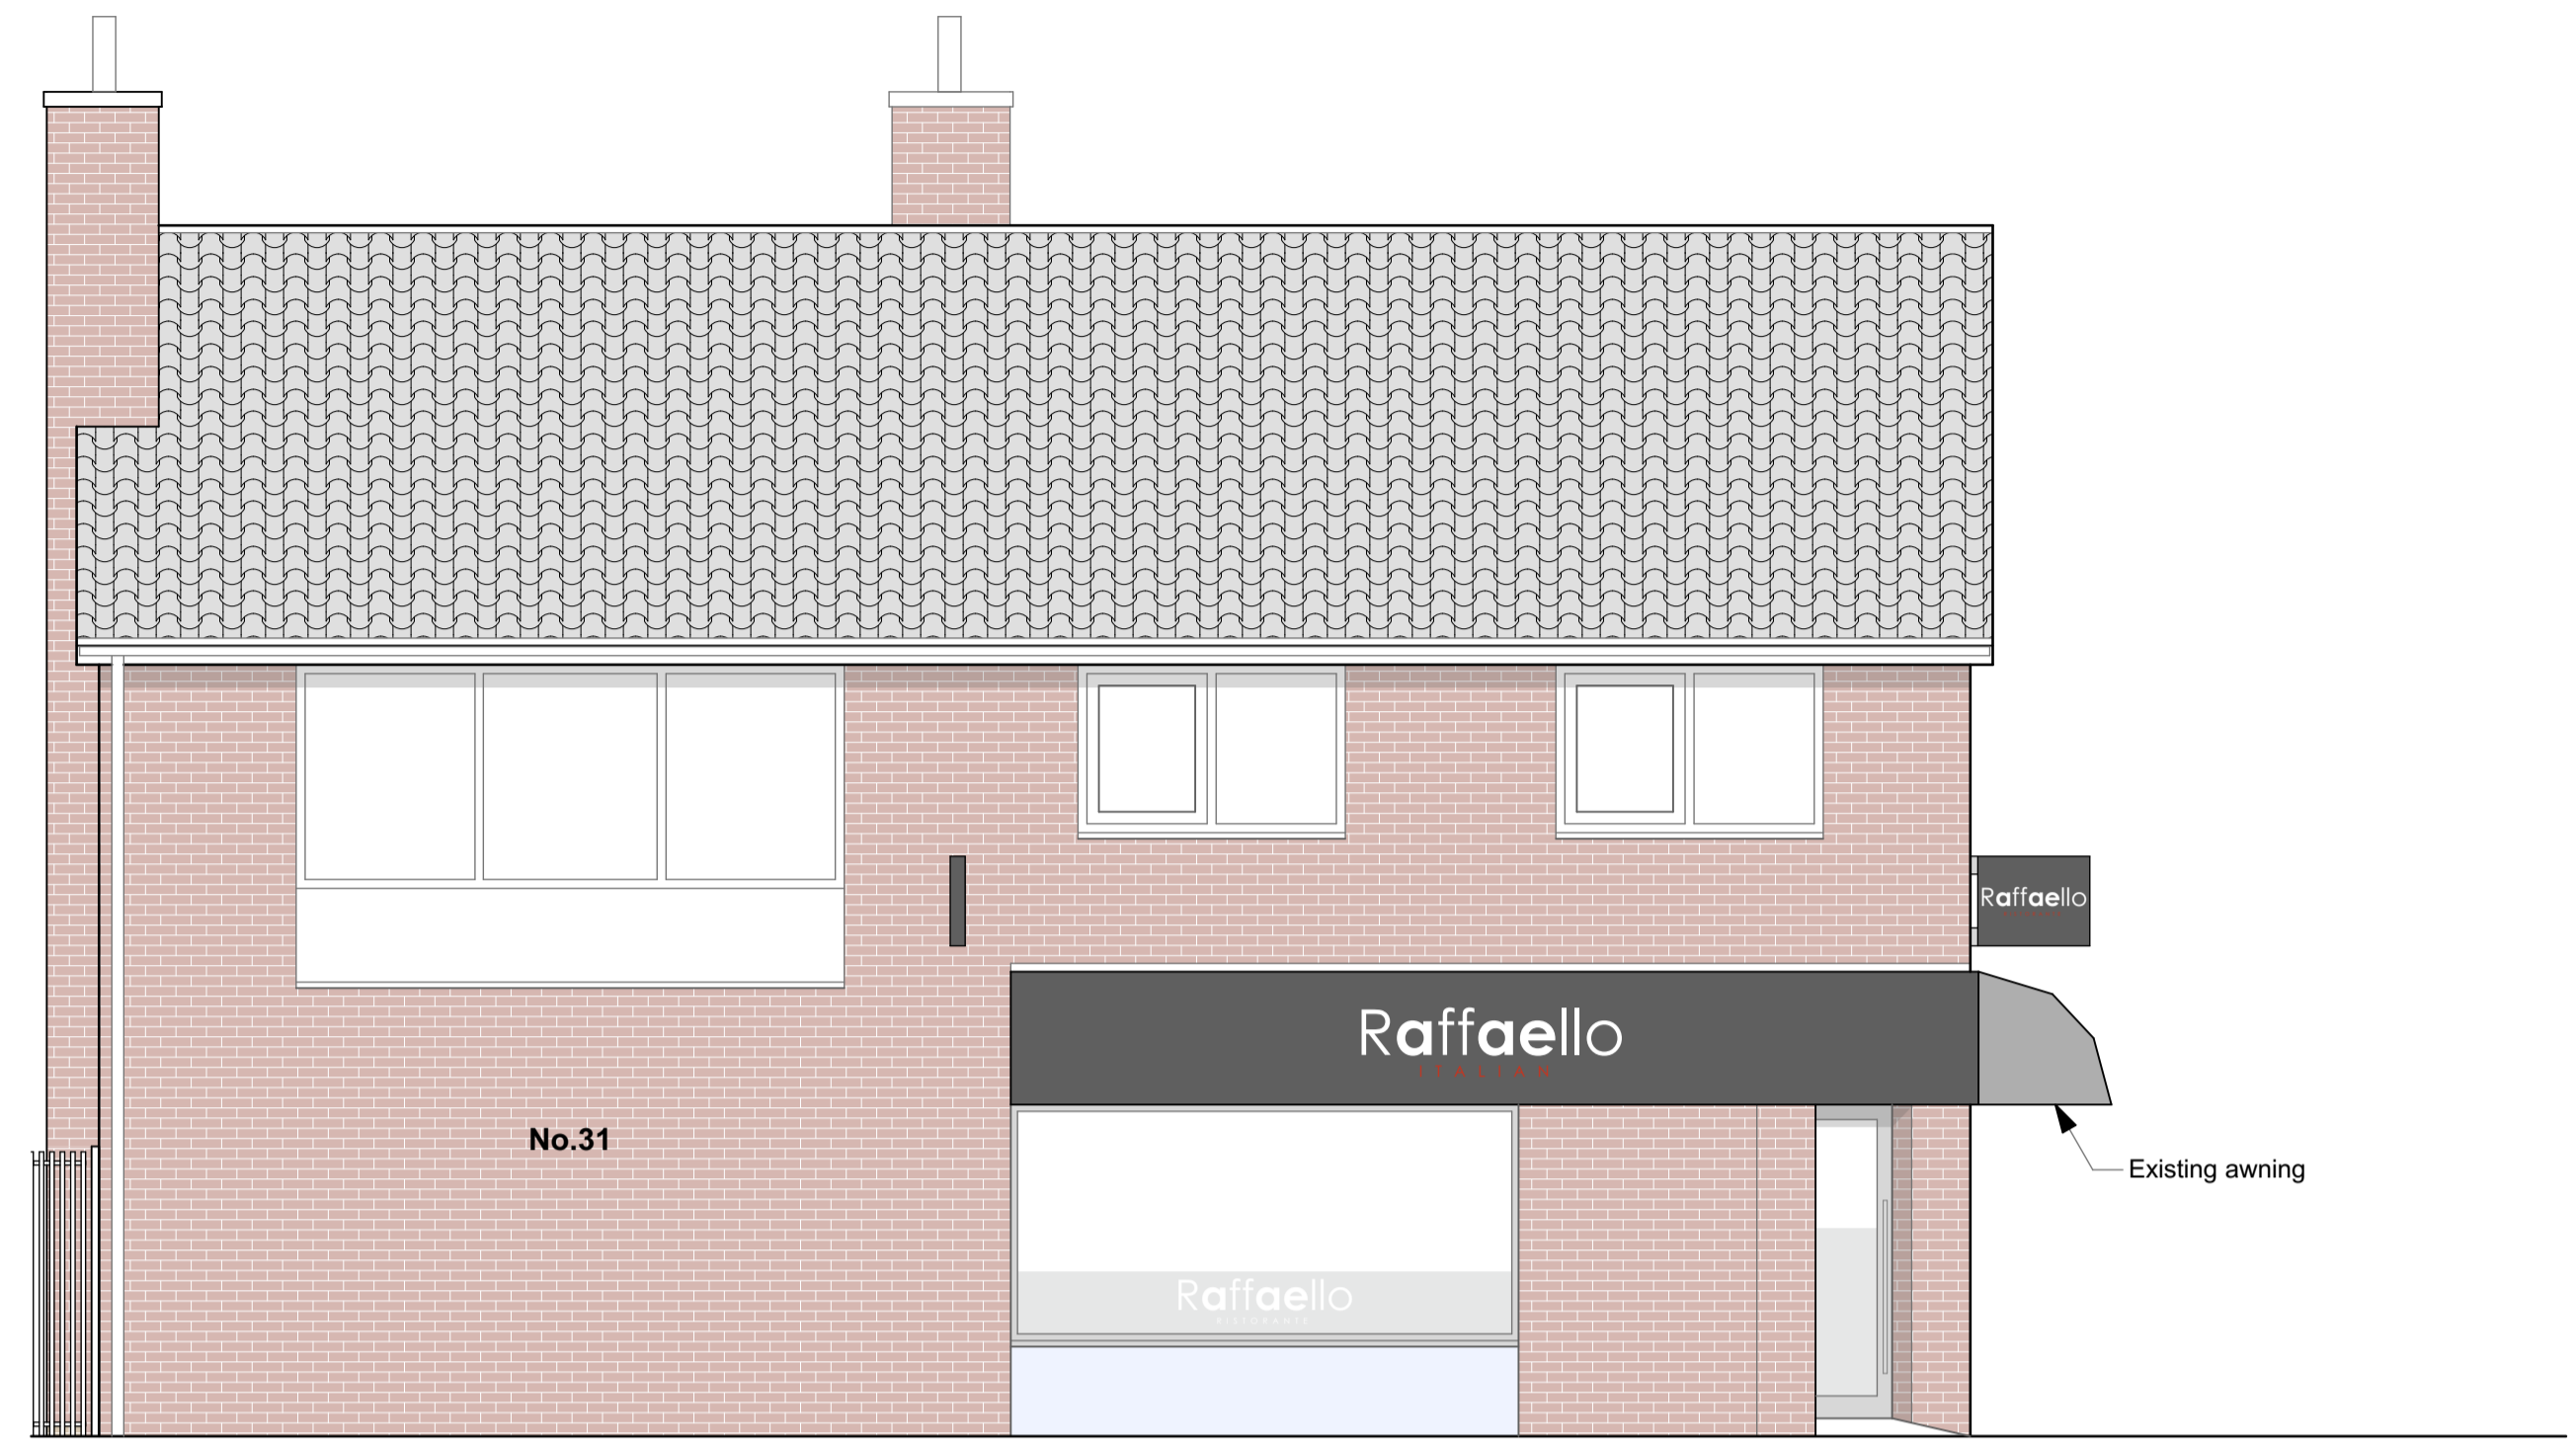


South East Elevation
 Scale 1:50

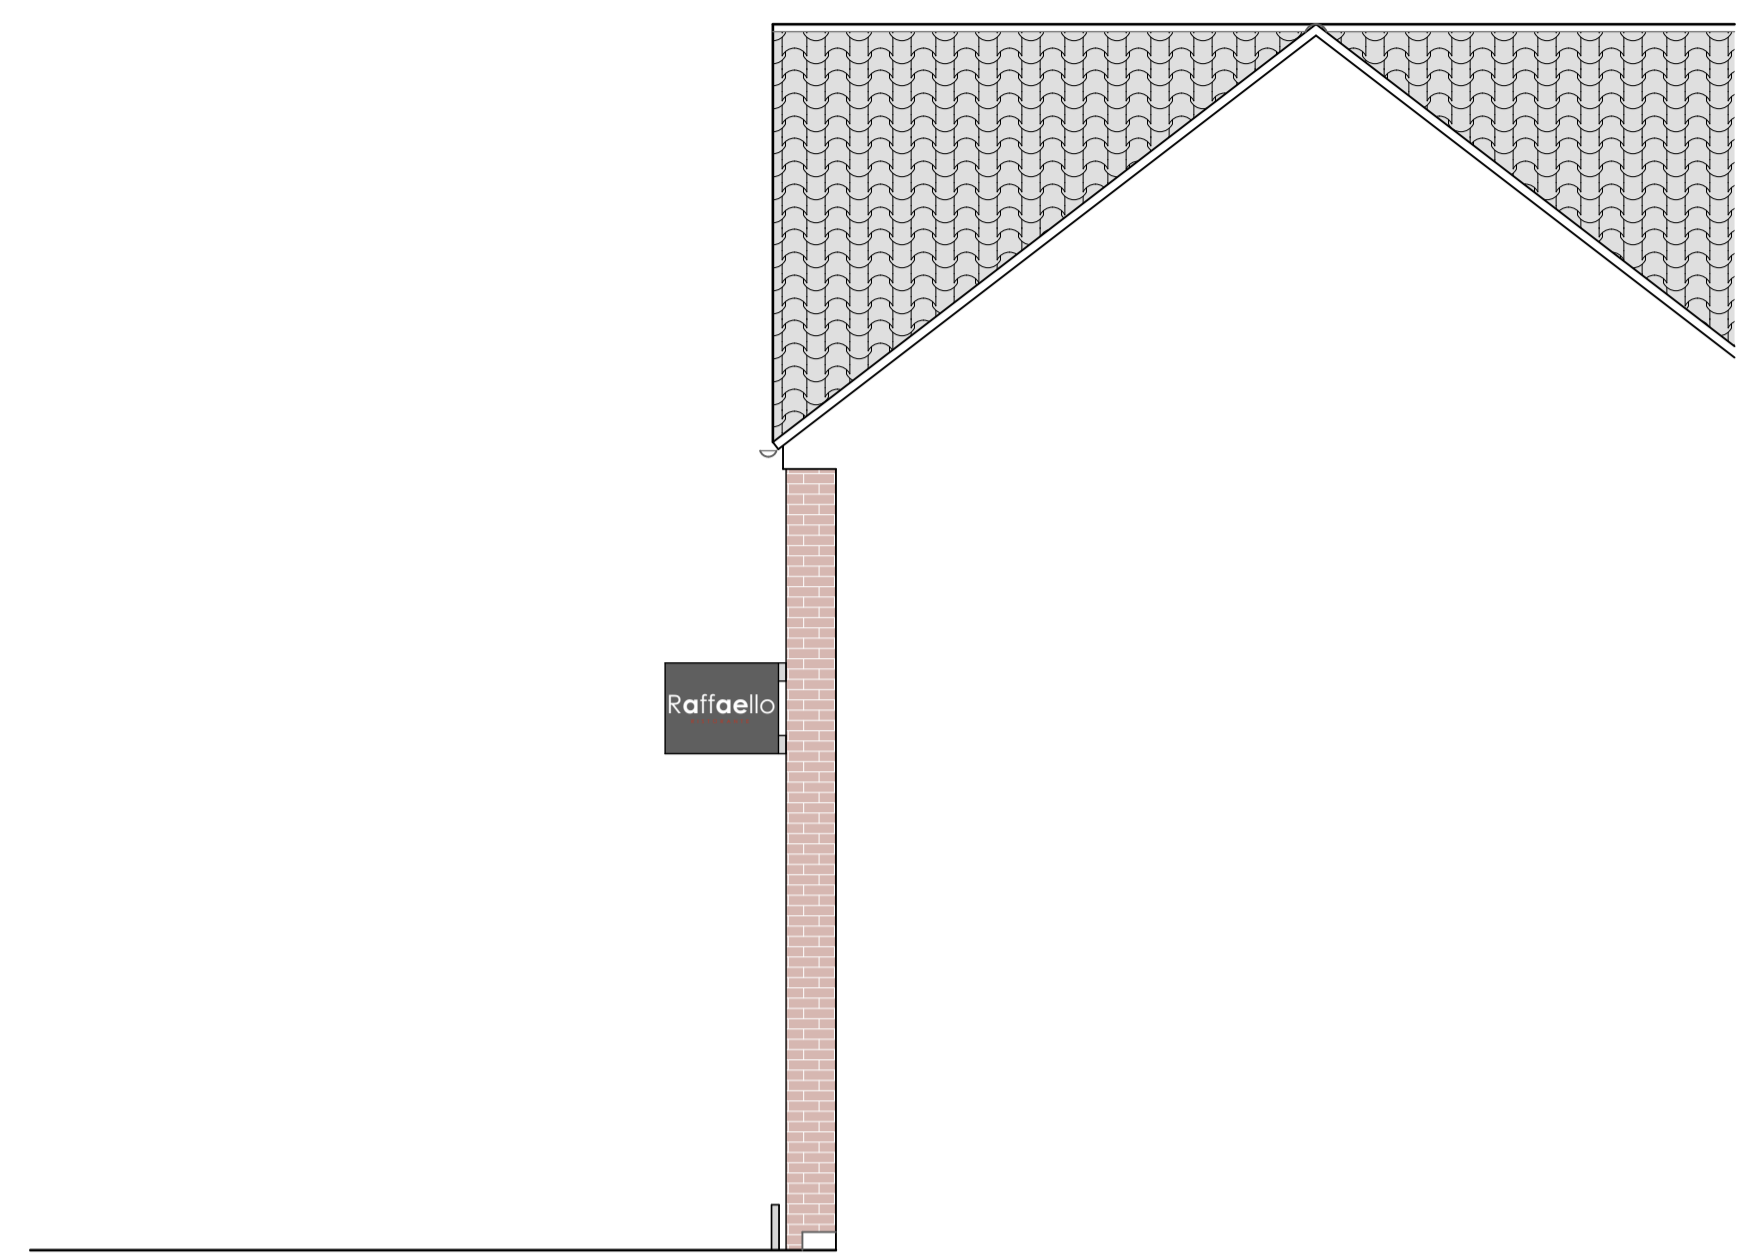

North West Elevation
 Scale 1:50

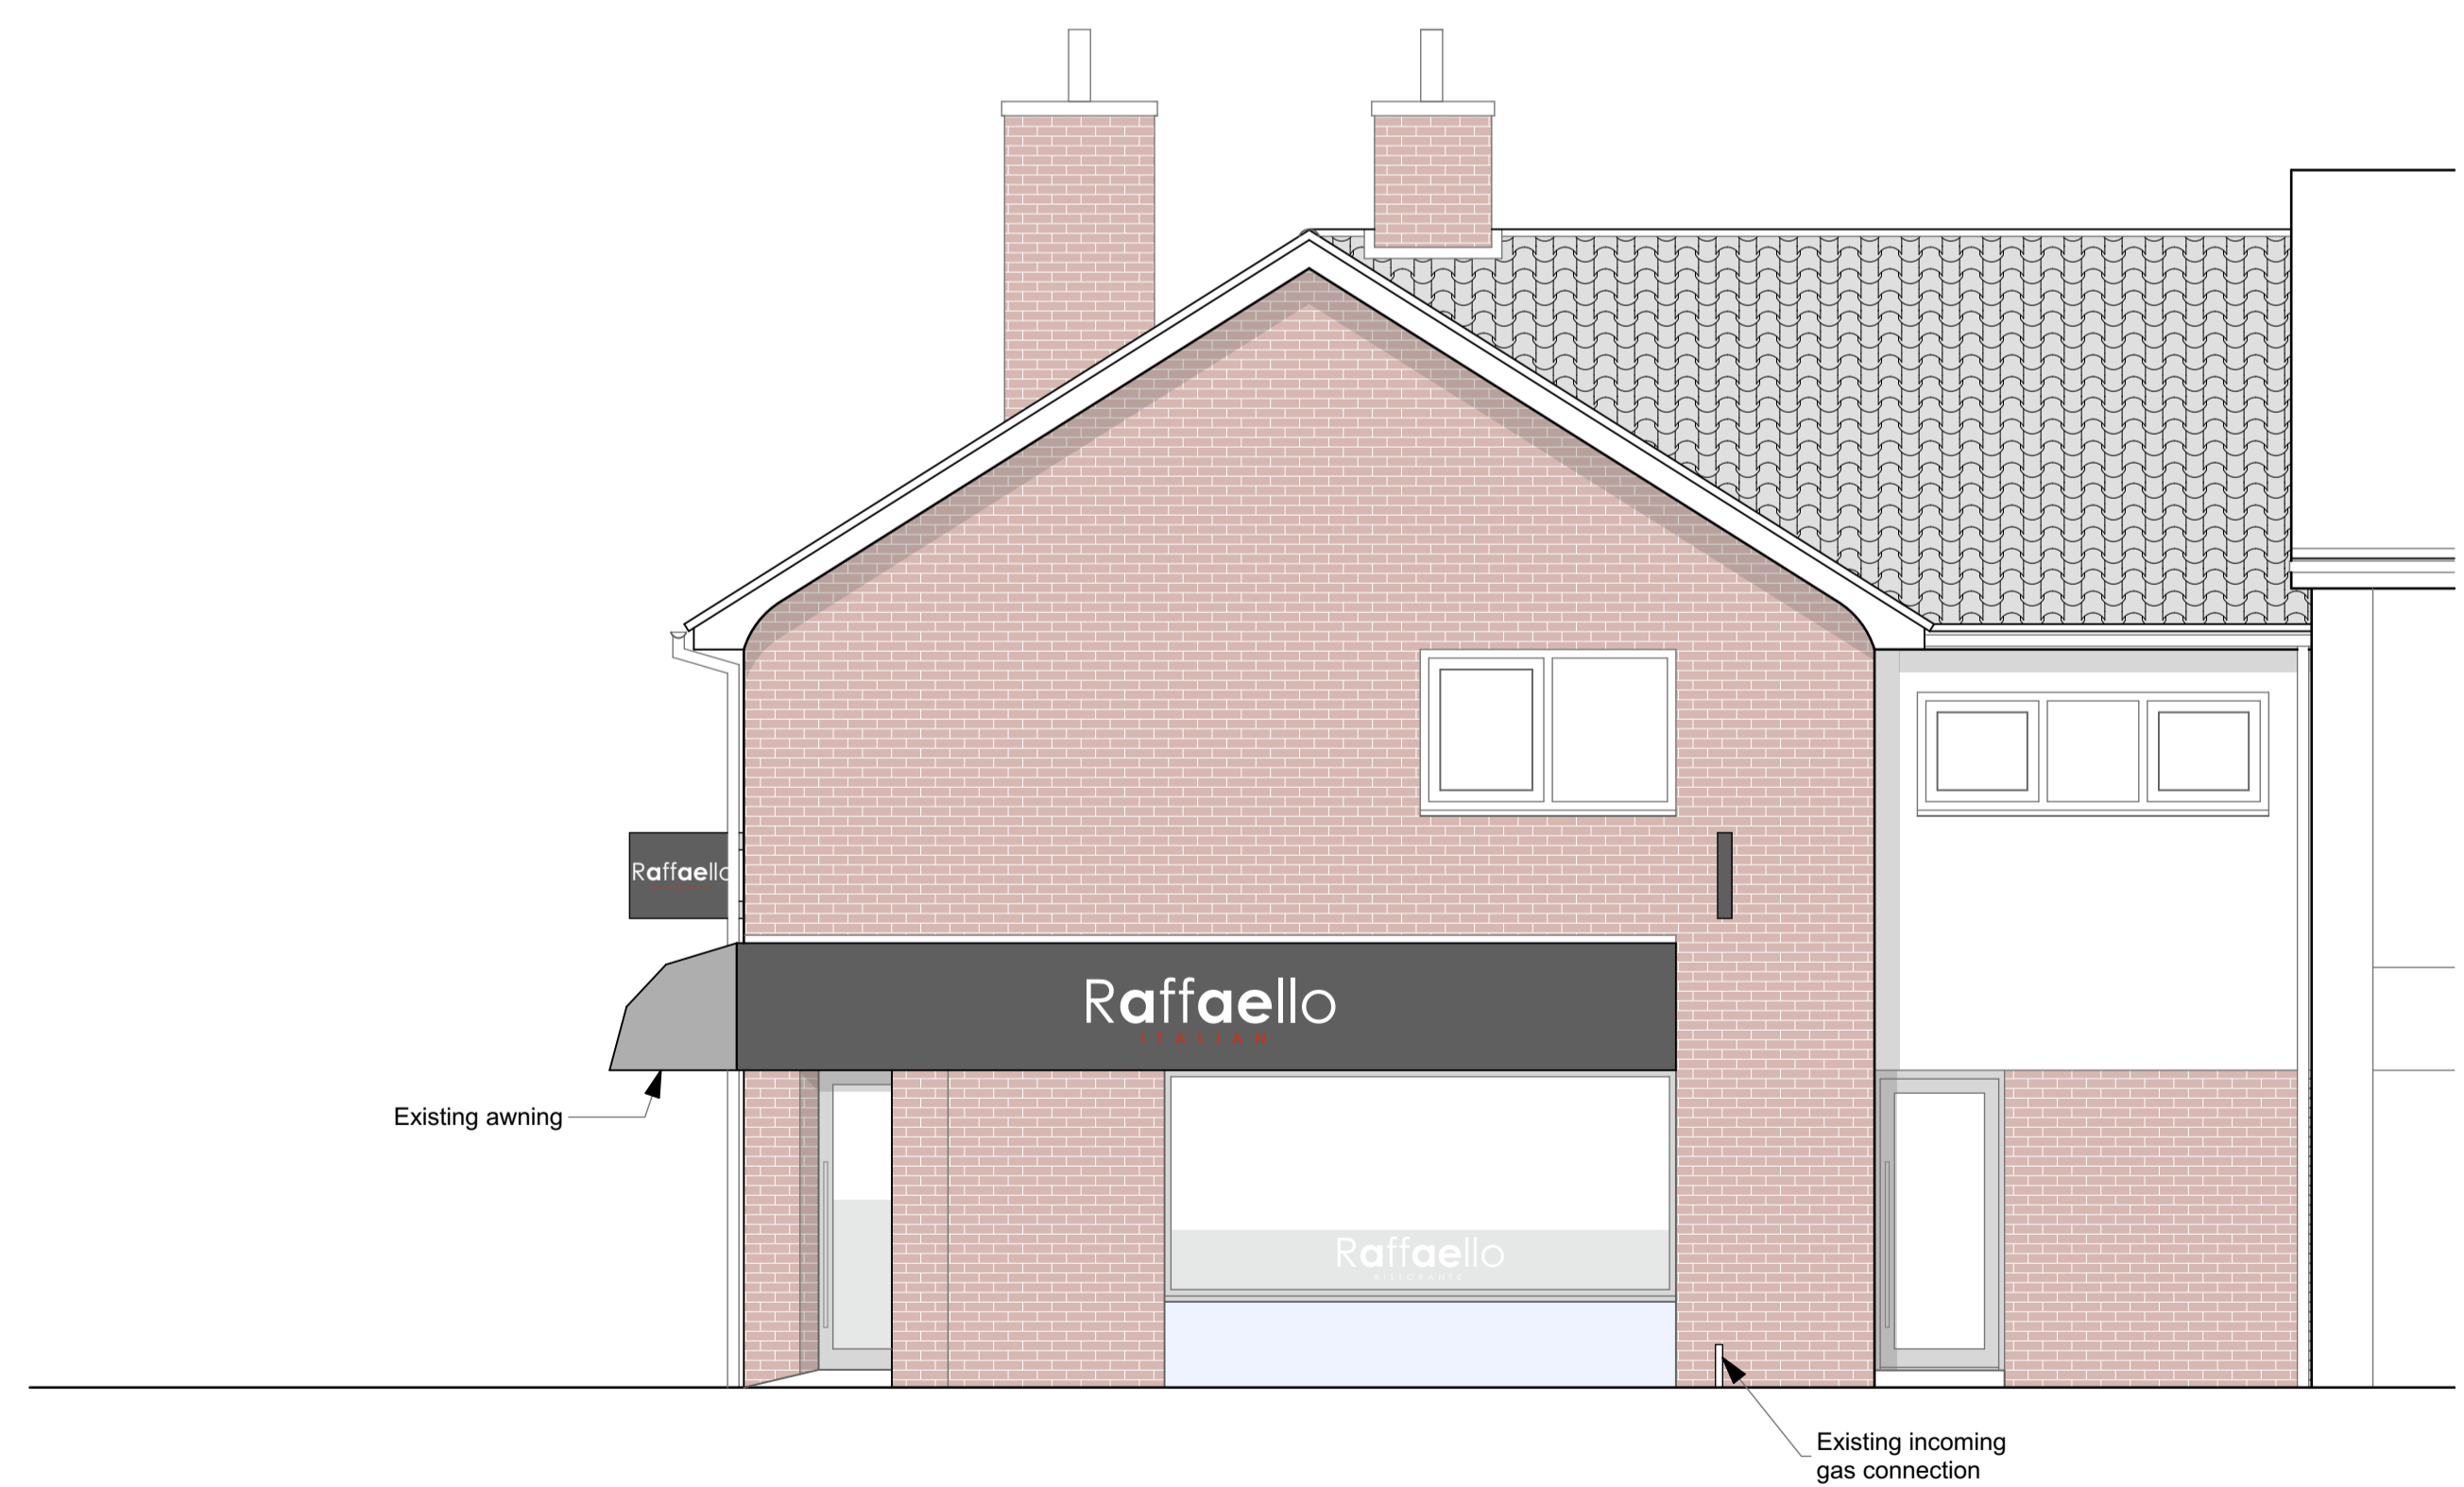

North East Elevation
 Scale 1:50

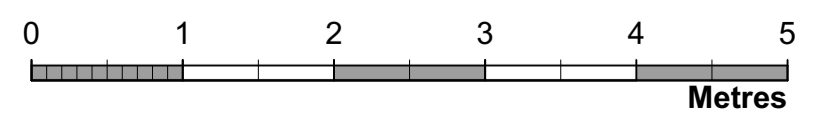

Project Title		
31-32 The Square - Raffaello		
Drawing Name		
Existing External Elevations		
Scale	Date	Drawn
1:50 @A1	16/05/2022	R Liddle
Drawing Number	Revision	
C308(S1)02		