

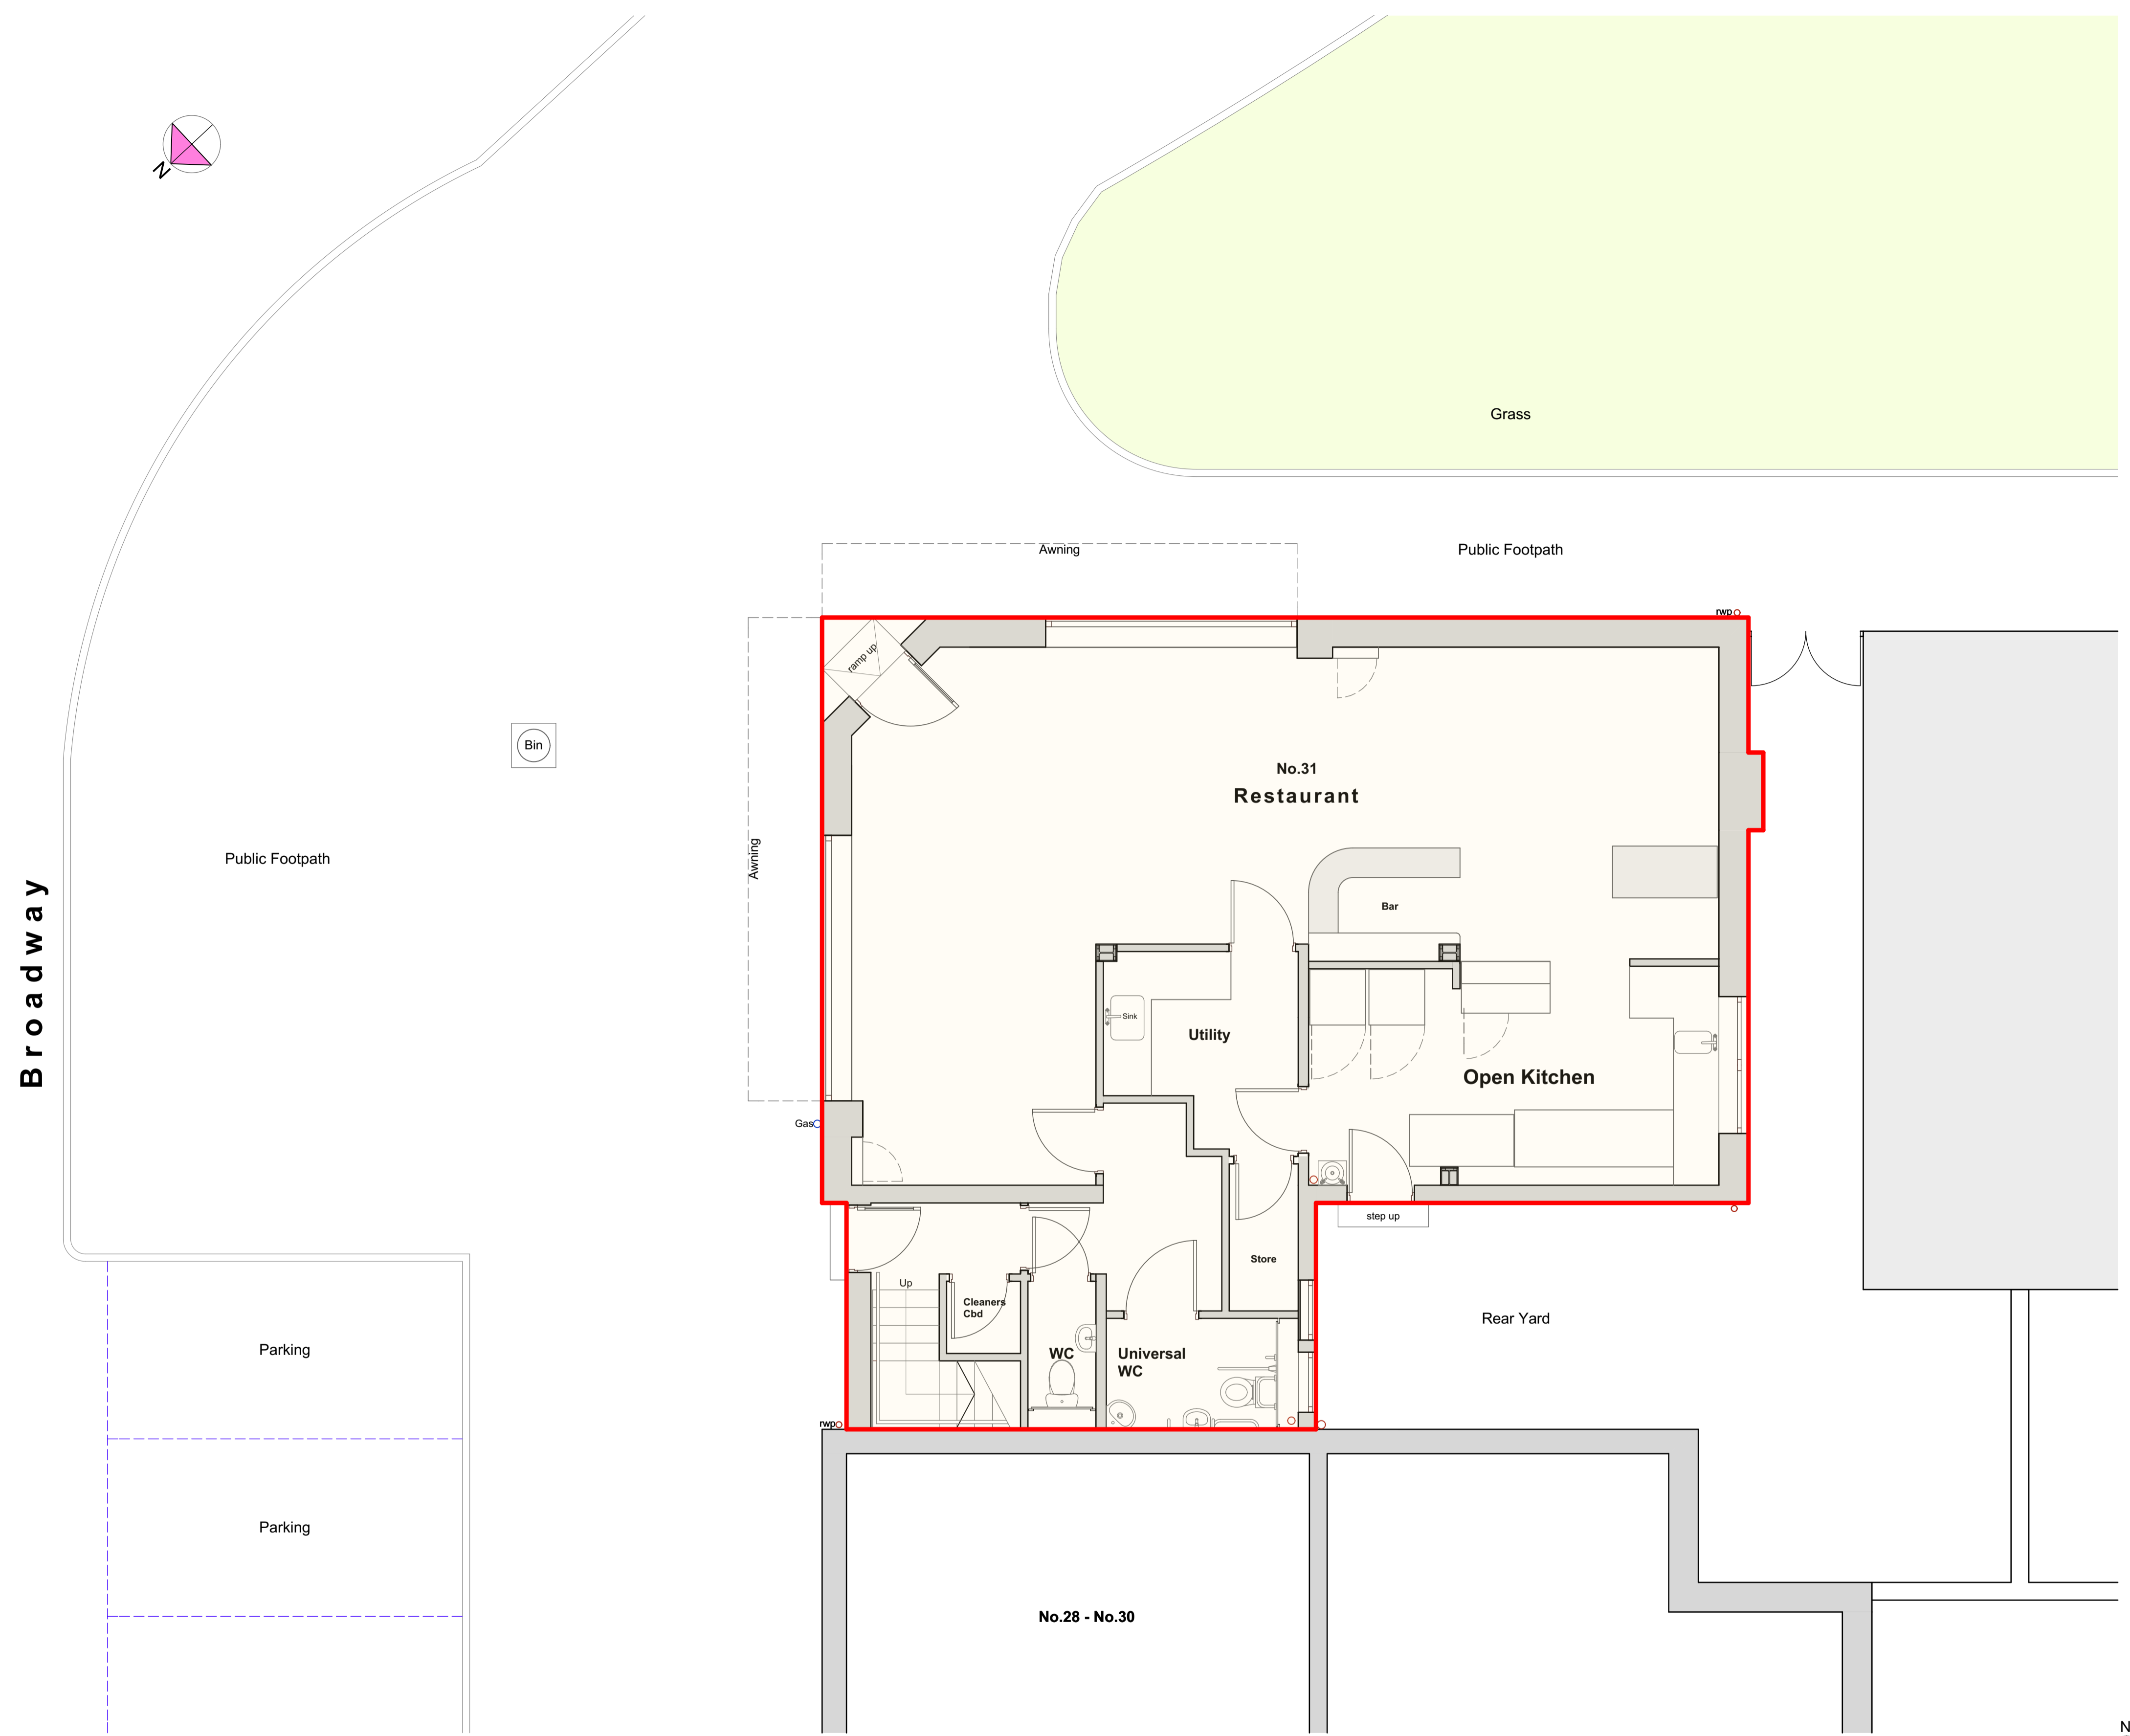


All dimensions to be site checked and Capture Interior Architecture Ltd to be notified of any discrepancies prior to the commencement of work.
 All materials and workmanship to relevant British Standards codes of practice and manufacturers recommendations. Use annotated dimensions in all cases.
 This drawing is copyright and should not be reproduced in whole or part without written consent of Capture Interior Architecture Ltd.
DO NOT SCALE FROM THIS DRAWING

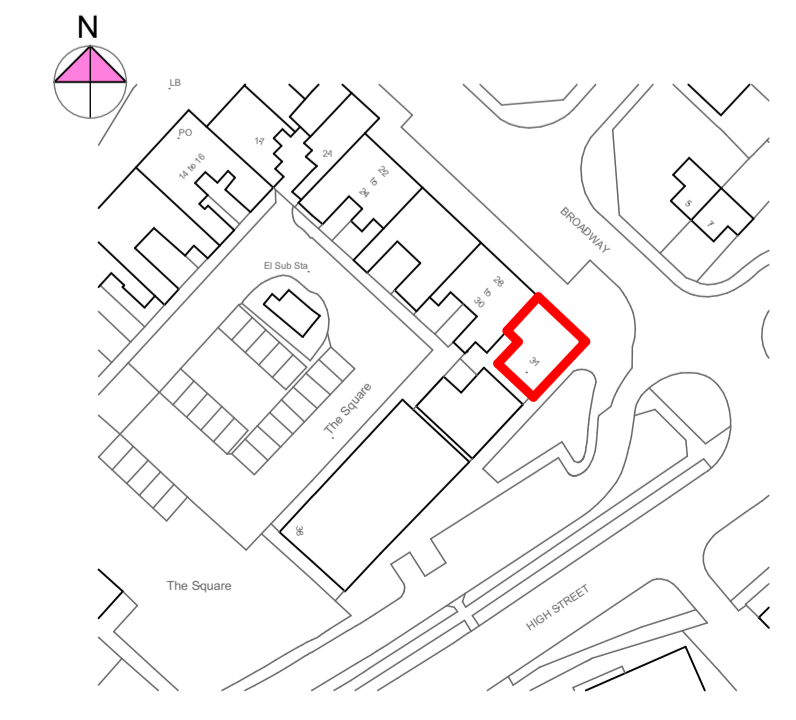

Existing Site Plan
 Scale 1:50

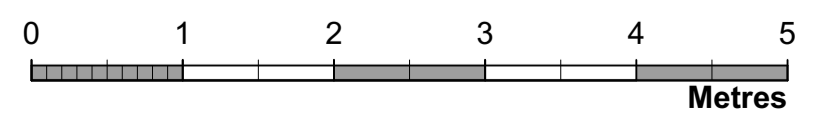

1:1250 OS Plan

Project Title
31-32 The Square - Raffaello

Drawing Name
Existing Site Plans

Scale	Date	Drawn
1:50, 1:1250 @A1	16/05/2022	R Liddle

Drawing Number	Revision
C308(S1)01	

Capture Interior Architecture Ltd
 Hedley House
 Meadowfield
 Ponteland
 Newcastle Upon Tyne
 NE20 9SD



t. 01661 822017 e. info@captureia.co.uk www.captureia.co.uk