





Riding Arena Floor Plan

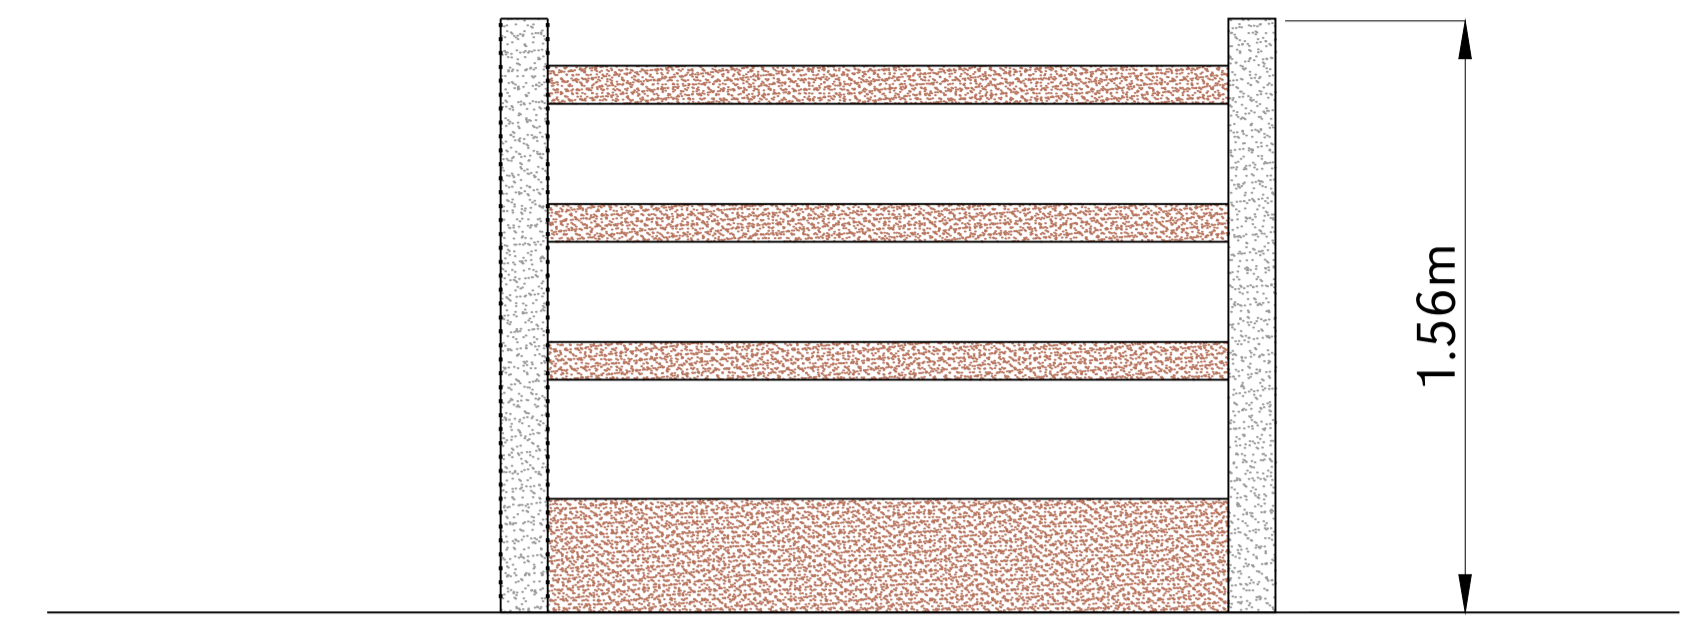

Riding Arena Fence Elevation
Scale 1:20

20.00m

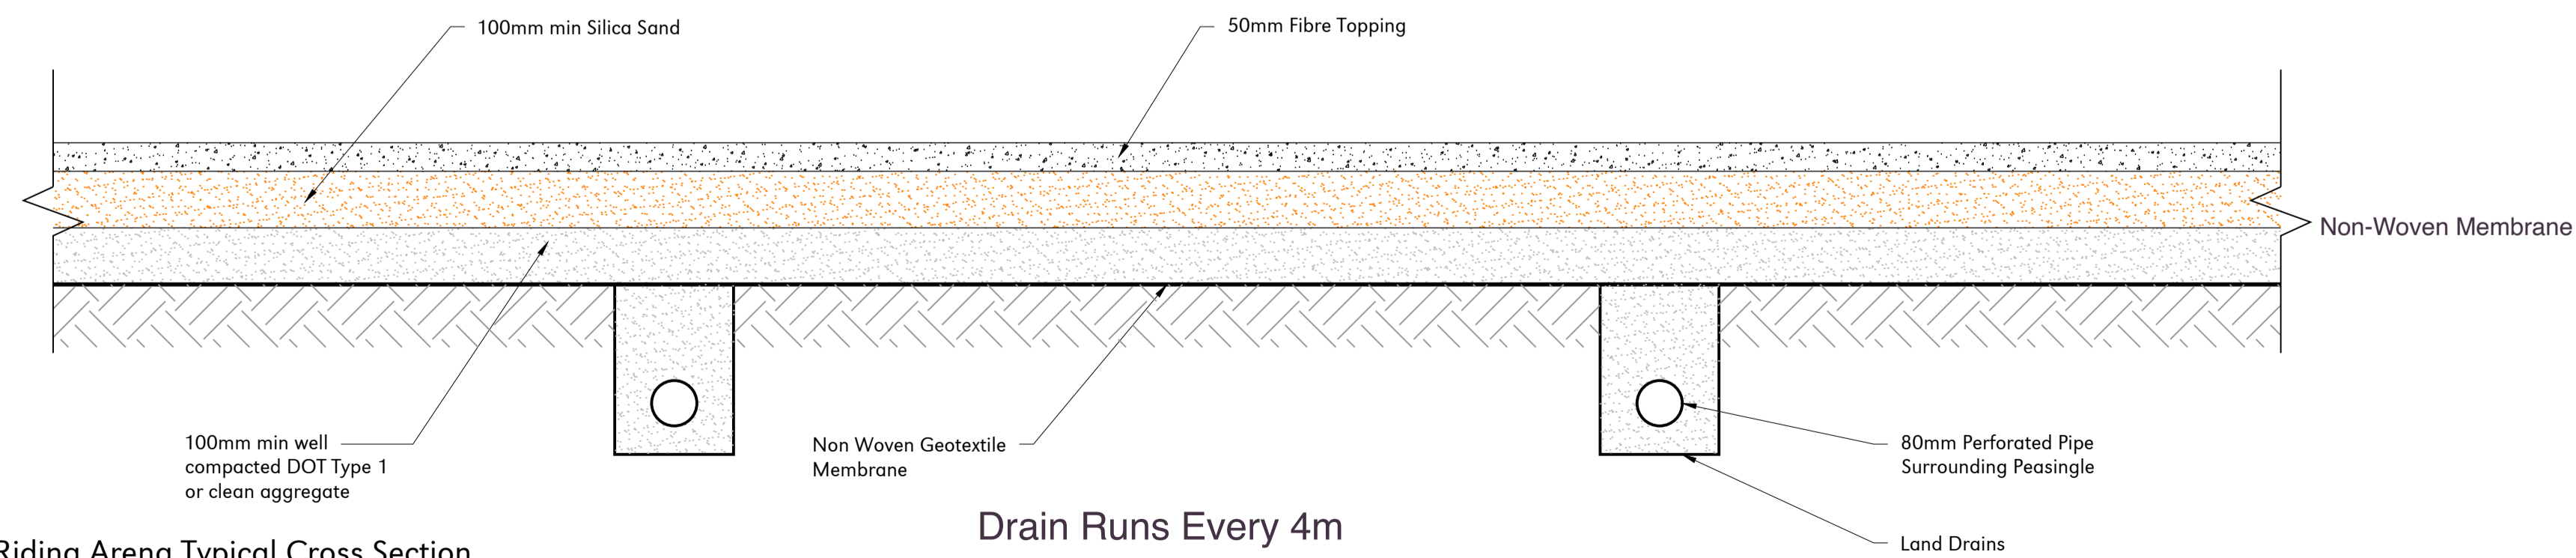

Riding Arena Typical Cross Section

Project Proposed Horse Arena				
Title Proposed Details				
Drawing Details				
Scale	U.N.O.	Date	Drawing No.	Revision
As Noted (A1)		October 2020	128/PP/101	0
Revision Notes 0 - Initial for Comments - 02.10.2020				