



North Elevation

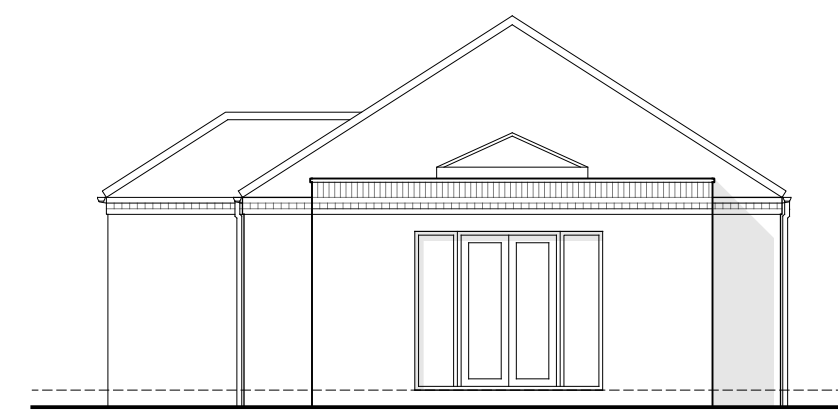


West Elevation



FFL to be determined at detailed design stage to incorporate any additional floor insulation

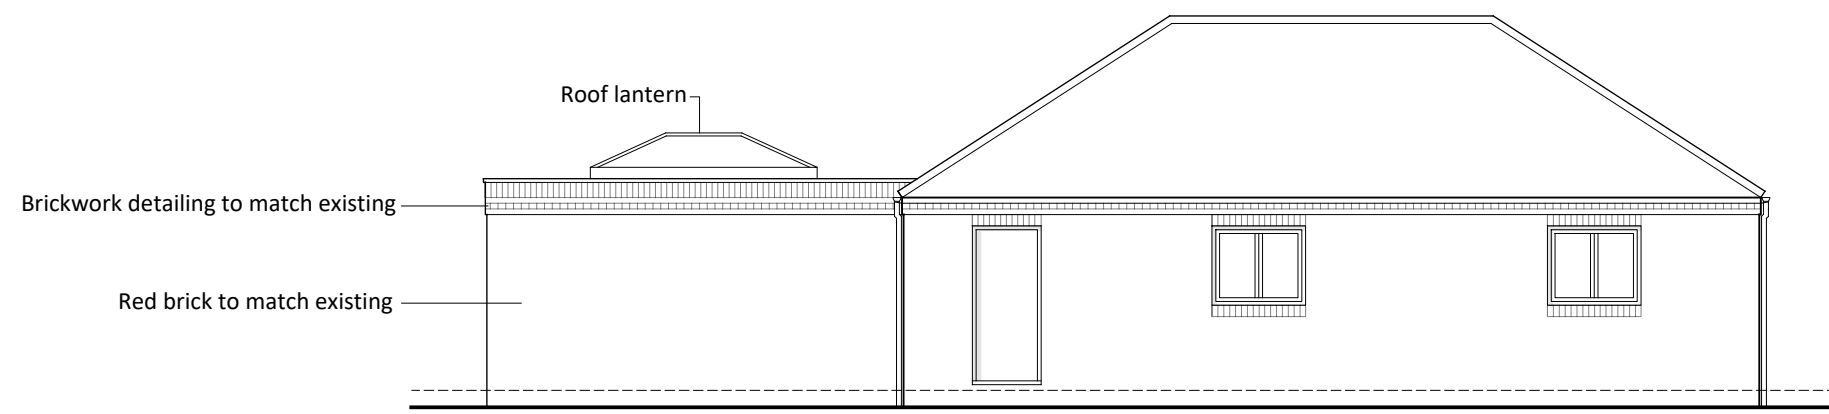


South Elevation

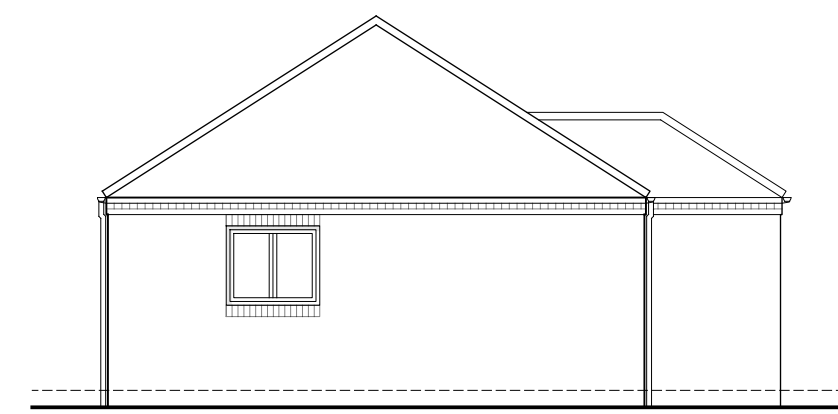

East Elevation

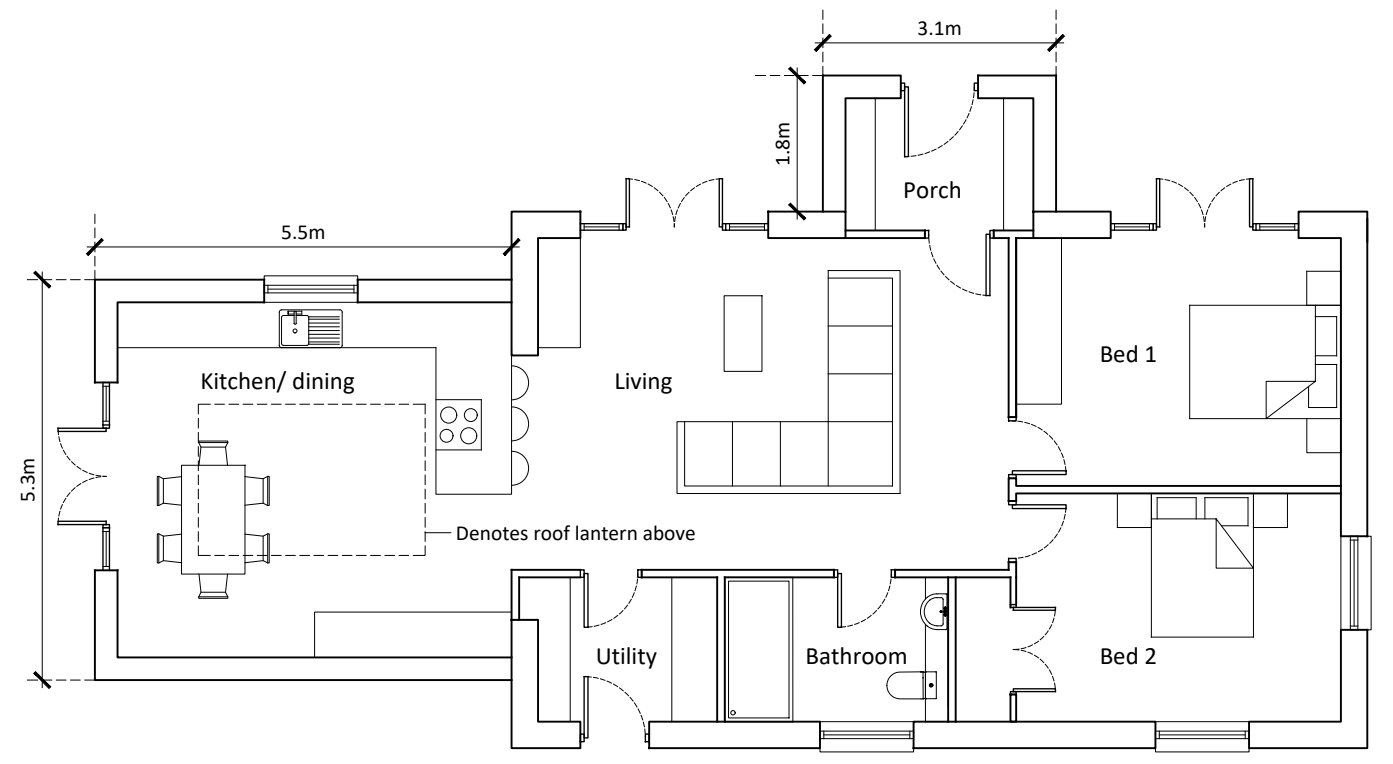 

Ground Floor Plan

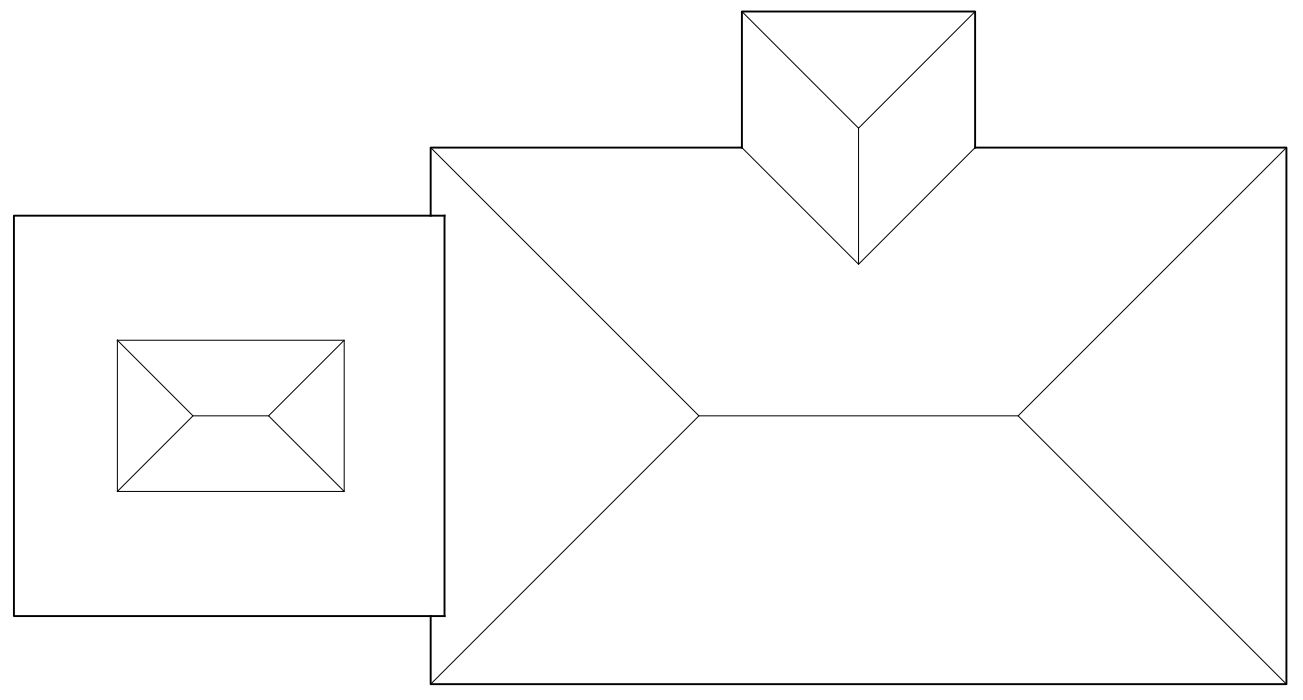

Roof Plan

Notes
Copyright
 © Robert Doughty Consultancy Limited. All rights described in the Copyright, Designs and Patents Act 1988 have been asserted.
Ordnance Survey Map
 © Crown Copyright. OS Licence No: AR 100010613.
Dimensions
 All dimensions shown are for the purposes of obtaining the relevant planning permission only.
CDM 2015
 This drawing is for illustrative purposes and/or obtaining the relevant planning permission only. It should not be used for construction and accordingly, risk identification under the Construction (Design & Management) Regulations 2015 has not been undertaken.

Rev	Description	Date
-	-	-

rdc
 Robert Doughty
 Consultancy
 32 High Street, Helpringham
 Sleaford, Lincolnshire, NG34 0RA
 Tel: 01529 421646
 Email: admin@rdc-landplan.co.uk
 Web: www.rdc-landplan.co.uk

Client
 Ann Addison

Project
 Land off School Lane
 Silk Willoughby

Drawing
 Proposed plans & elevations

Scale @ A2 1:100	Date 14/04/22
----------------------------	-------------------------

Drawn By WW	Checked By -
-----------------------	------------------------

Job Number 1486-1	Status PL	Purpose of Issue Planning
-----------------------------	---------------------	-------------------------------------

Drawing No. 1486-1_PL_GA02	Rev -
--------------------------------------	-----------------