




- This drawing is not to be scaled.
- Contractors must check all dimensions on site, Architect to be notified of any discrepancies in figured dimensions.
- This drawing is copyright.

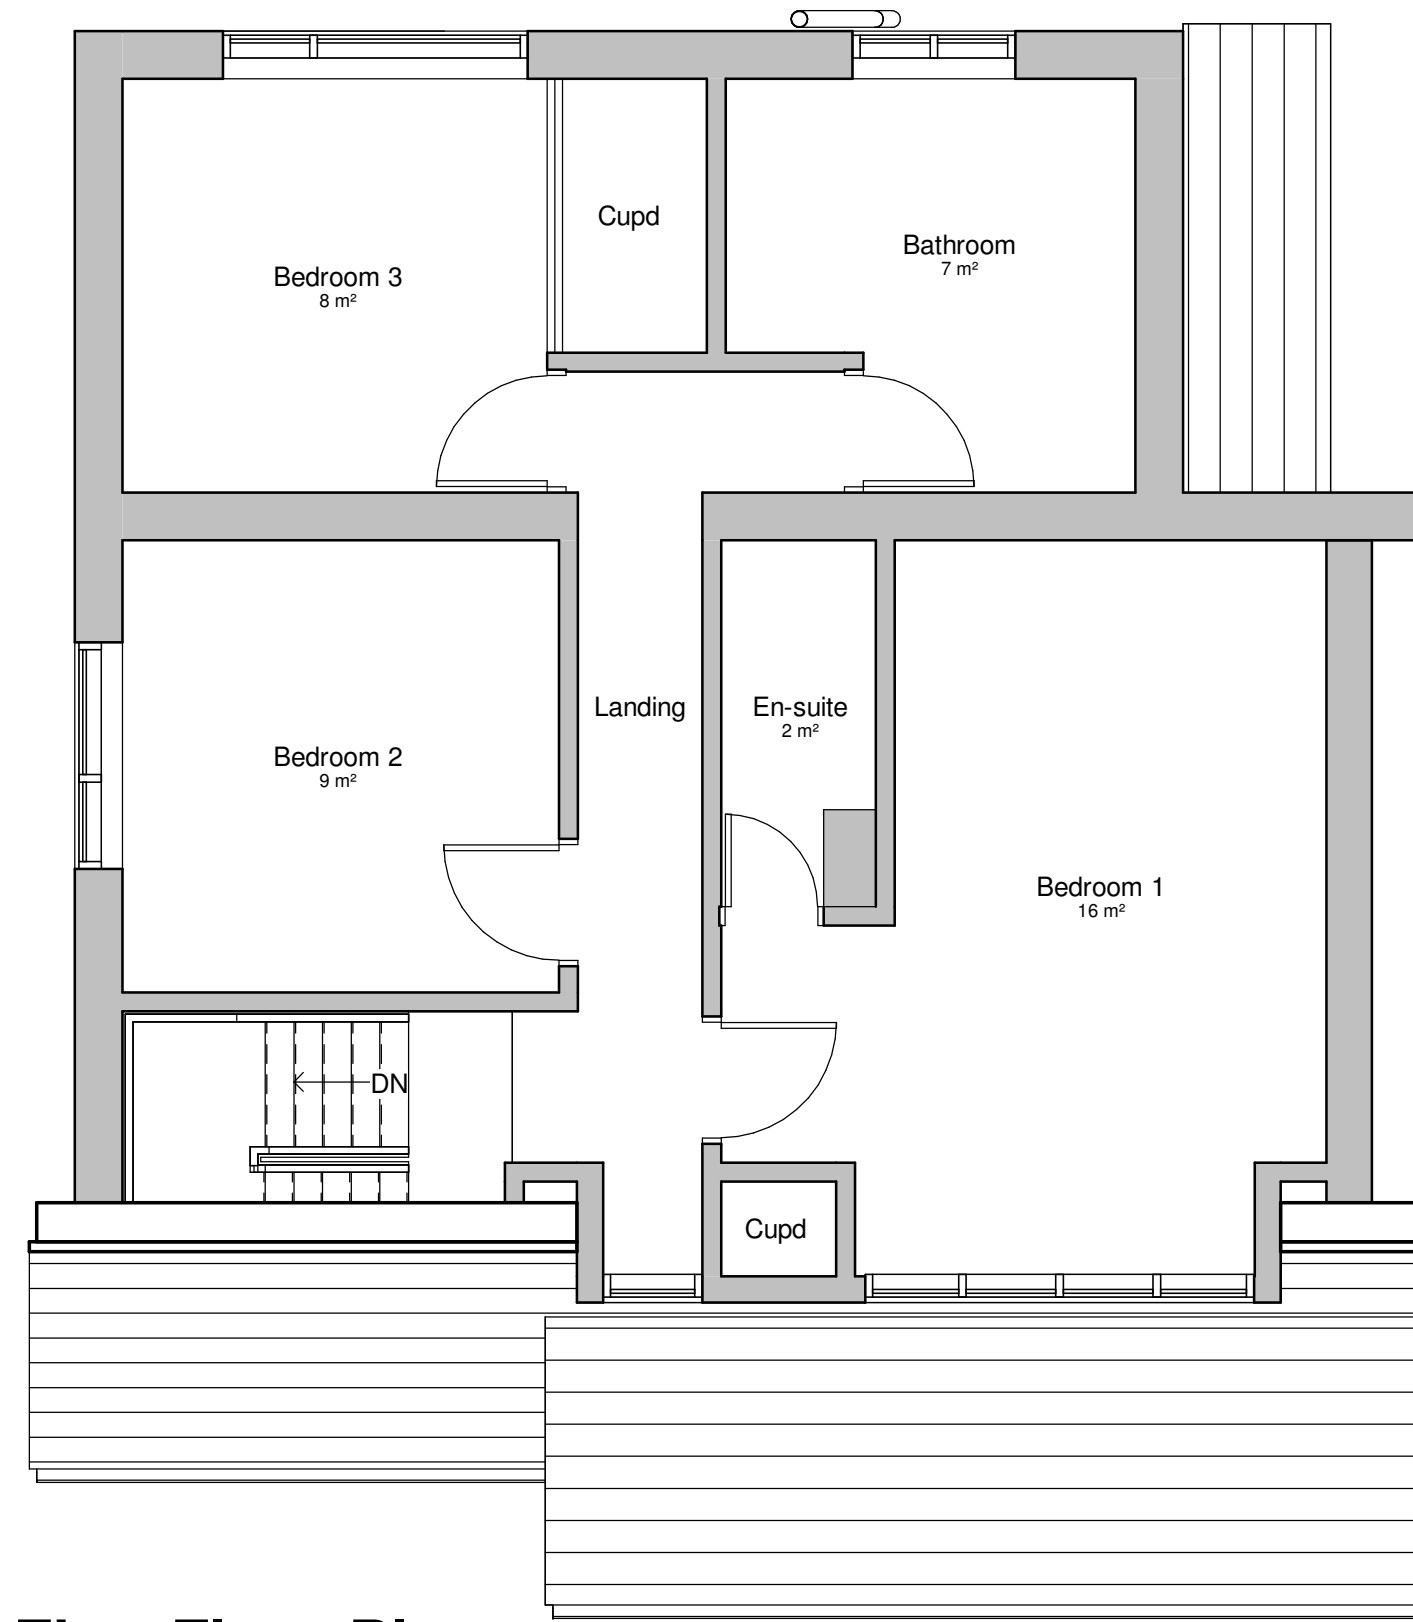


First Floor Plan
1 : 50

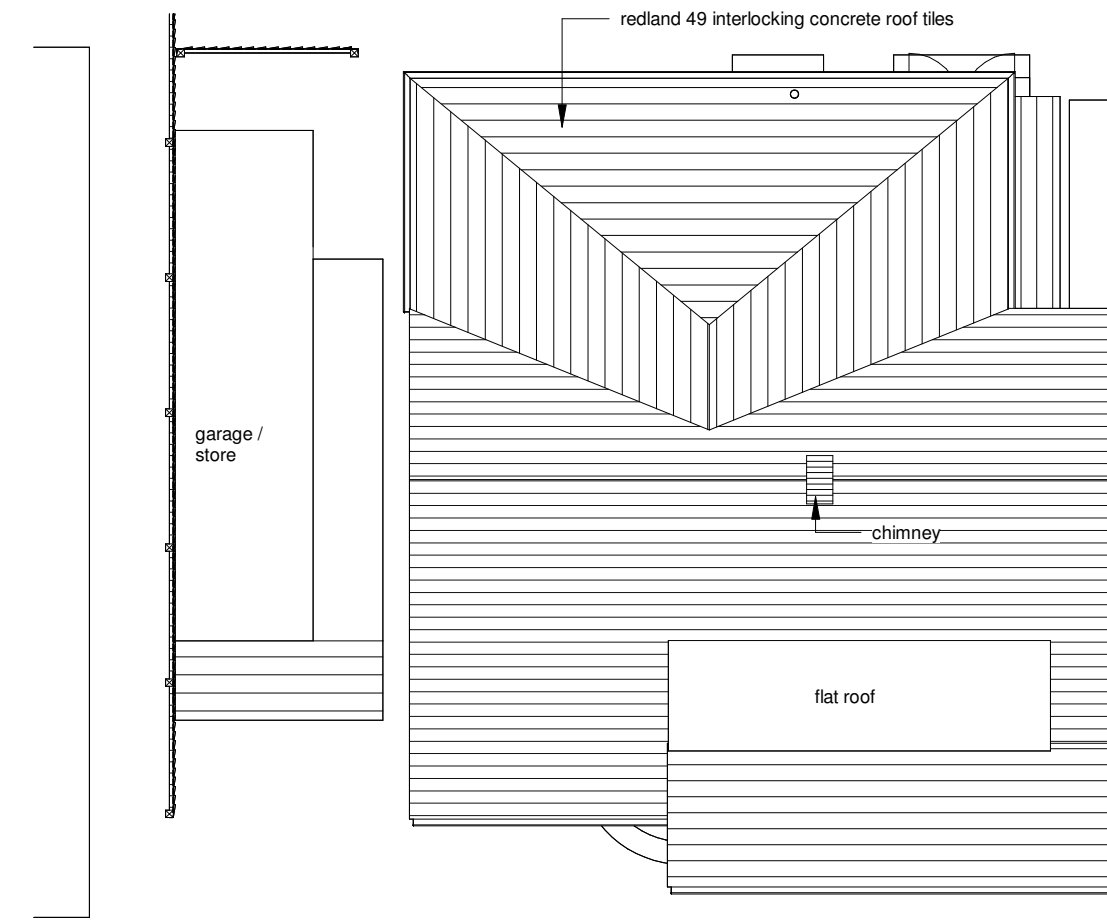


Roof Plan
1 : 100

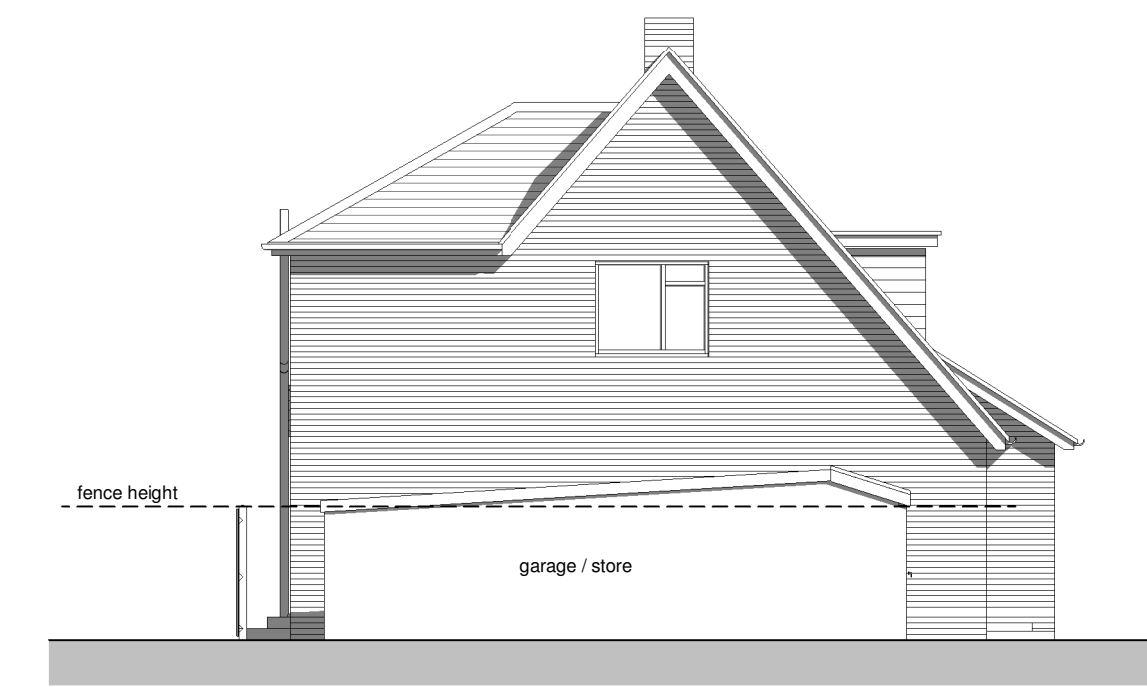


Side elevation without fence
1 : 100

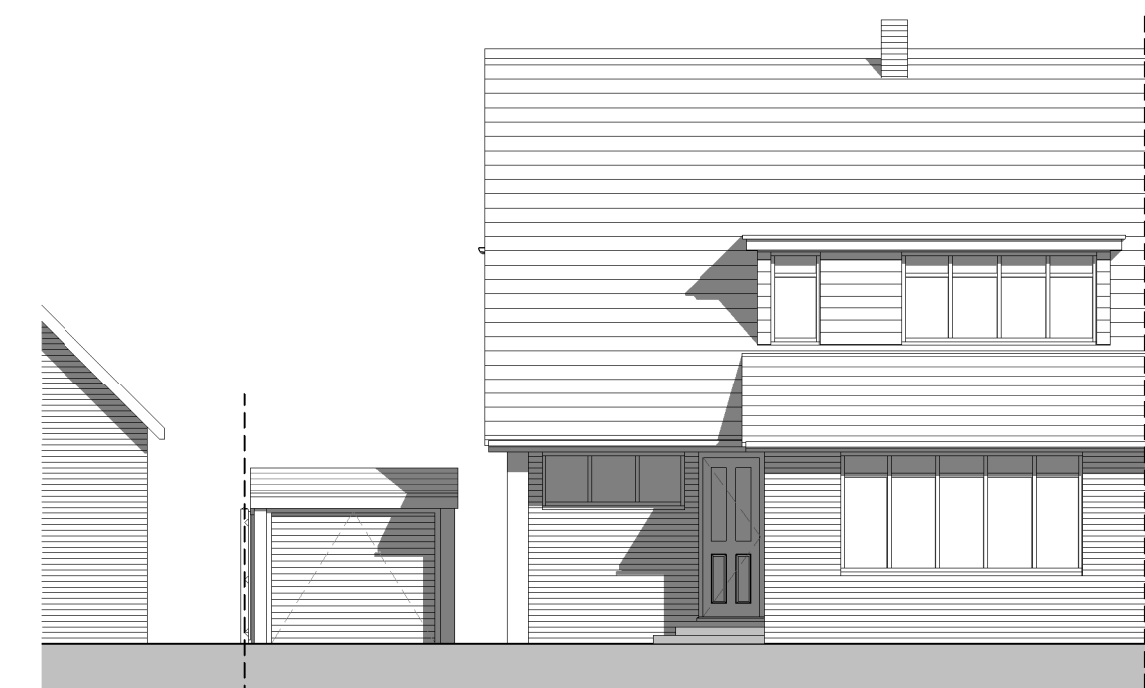

Front Elevation
1 : 100

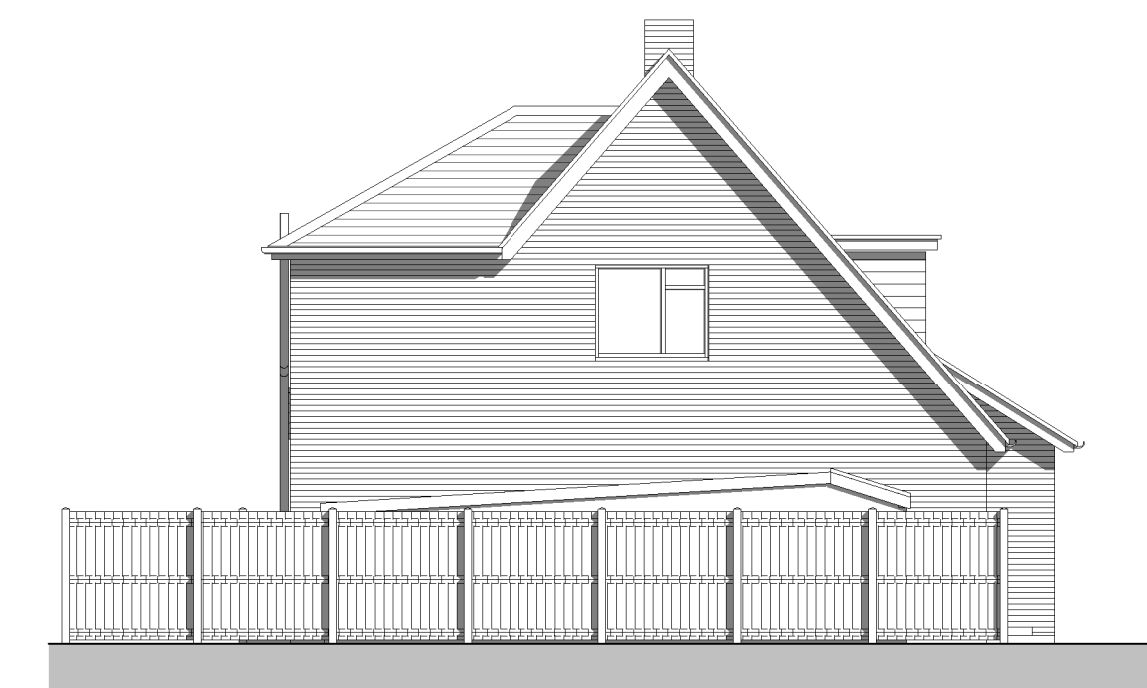

Side Elevation
1 : 100

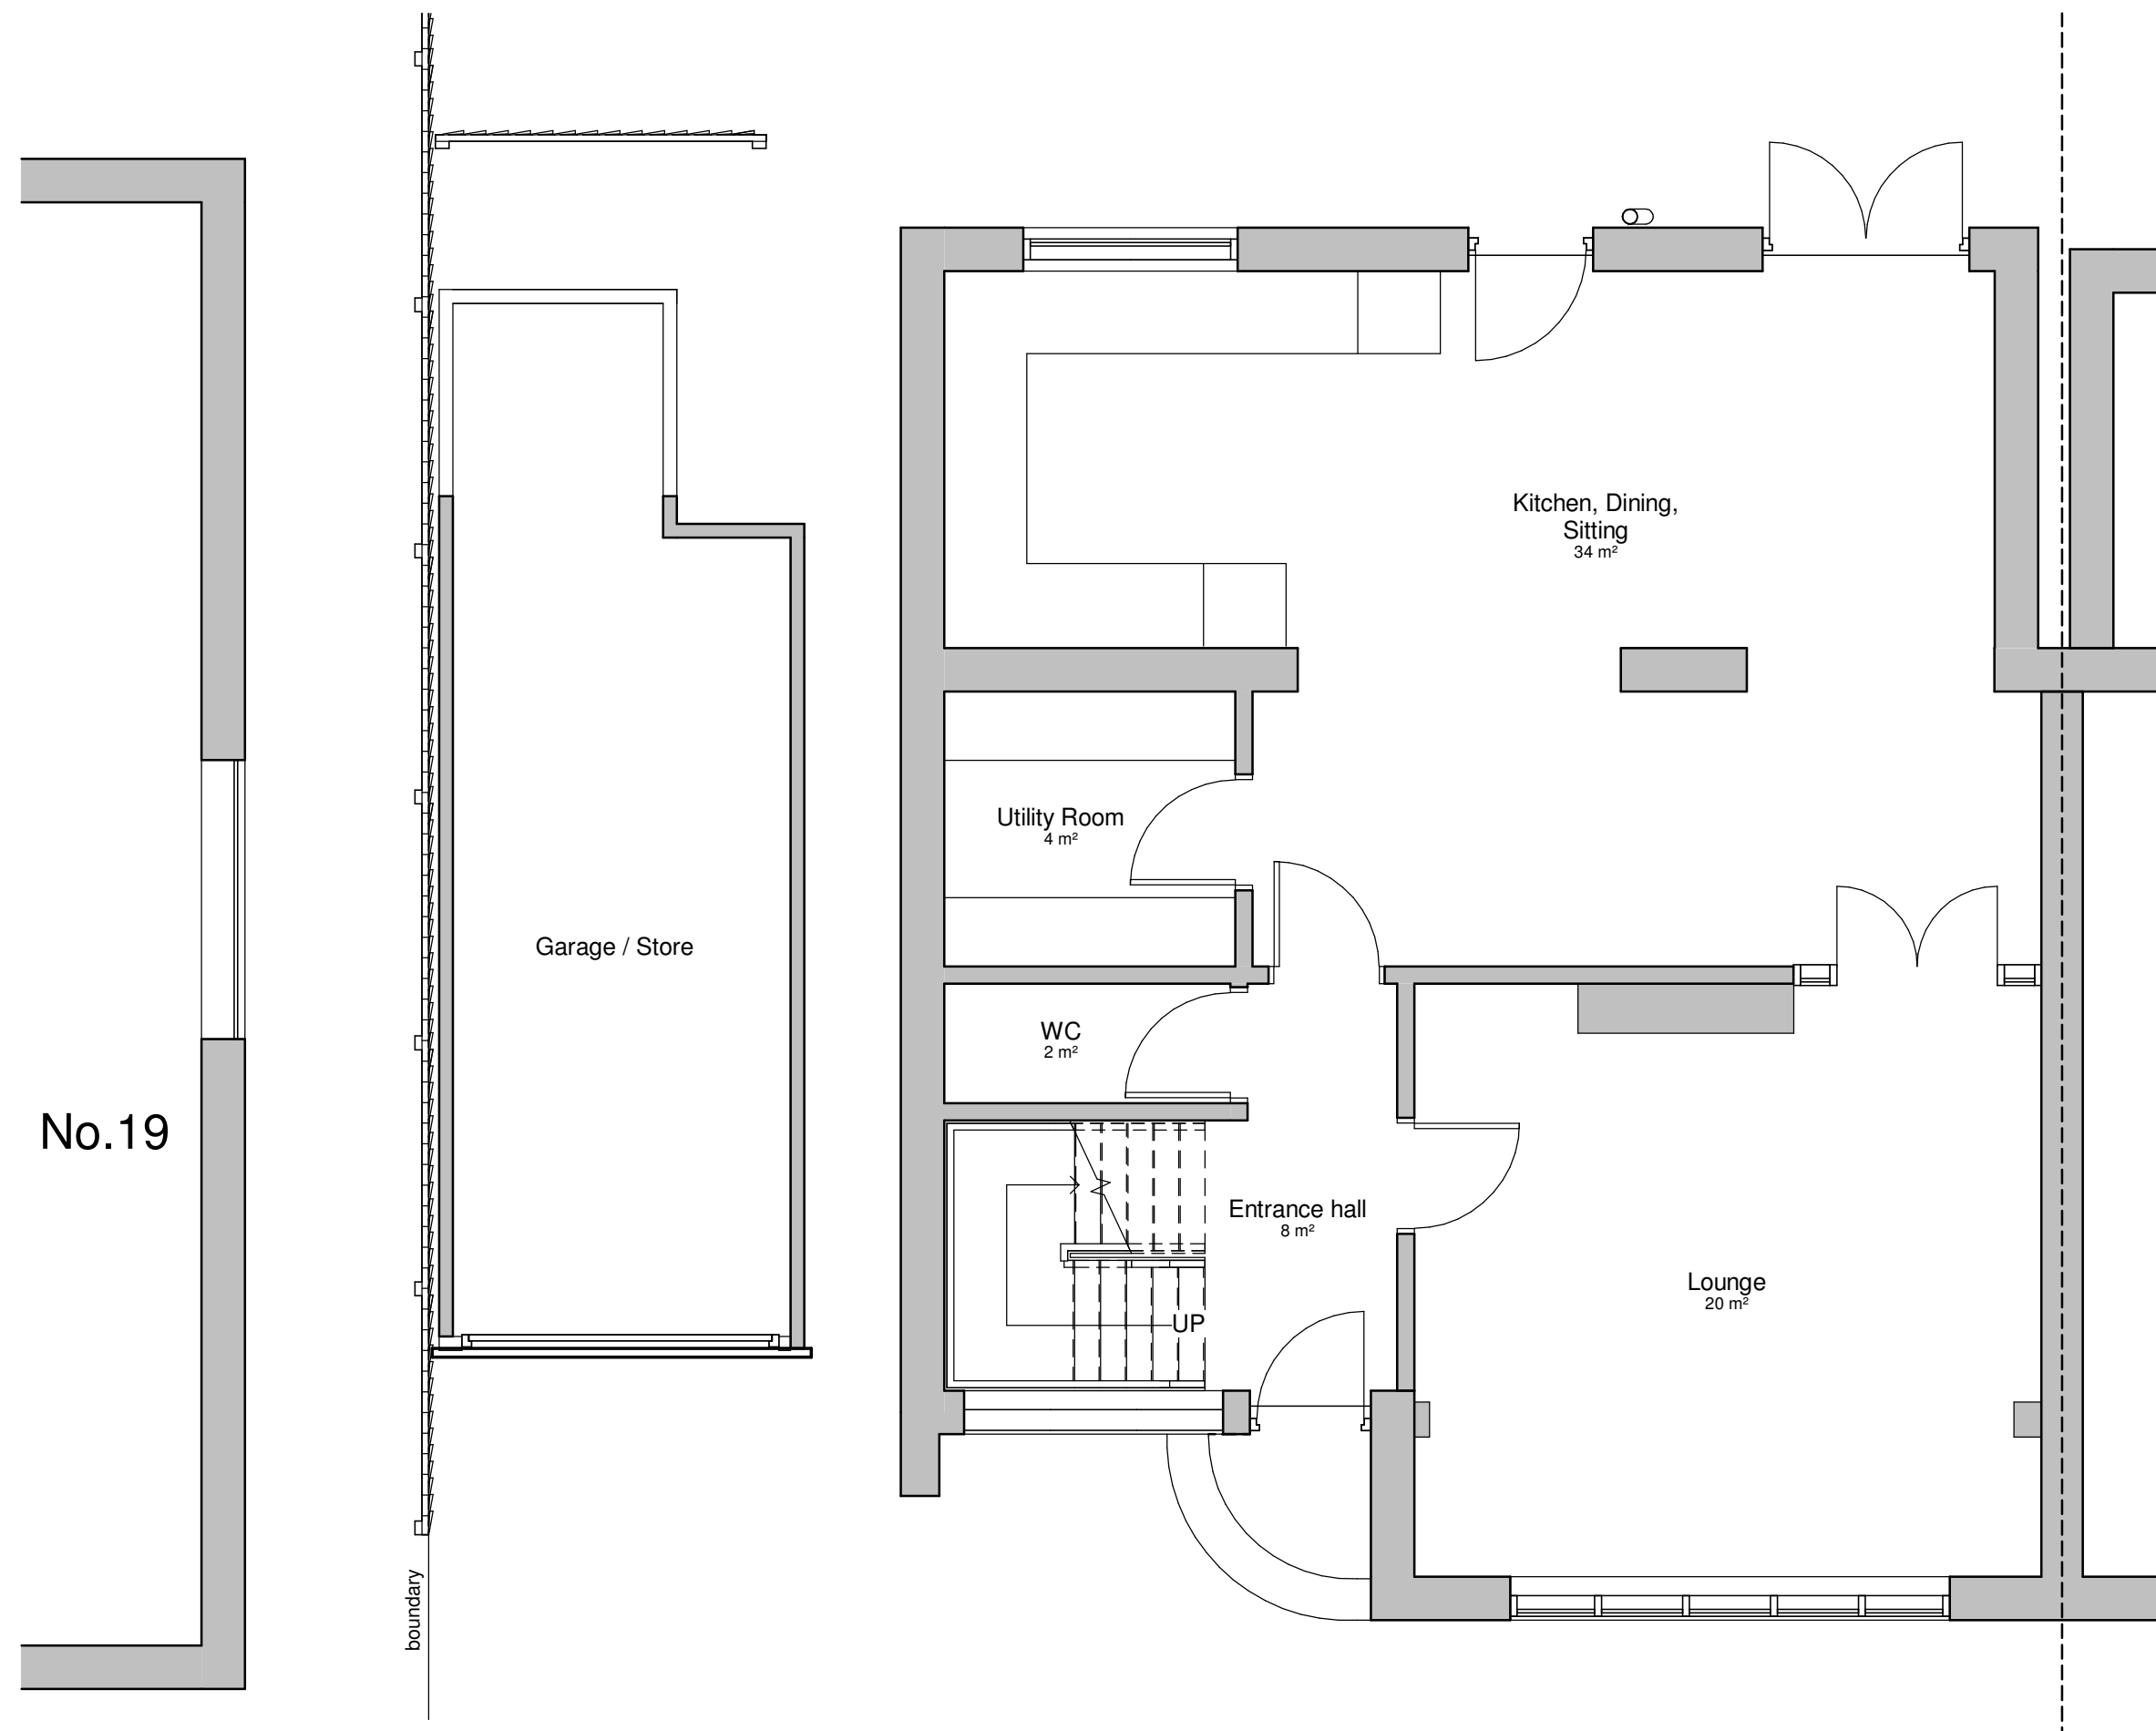

Ground Floor Plan
1 : 50

0.5 0 0.5 1 1.5 2 2.5
SCALE 1:50 m

1 0 1 2 3 4 5
SCALE 1:100 m

A	MW	Roof plan & additional elevation added	02.06.22
Rev.	Drawn	Description	Date

Status **Planning**

Project **21 Middle Green, Doddinghurst
Brentwood, Essex. CM15 0QT**

Drawing **Existing Plans & Elevations**

Scale **As indicated** Date **May 2022**

Sheet Size **A1** Project no. **20225**

Drawn by **MW** Drawing no. **02**

Checked by **-** Revision **A**



Rear Elevation
1 : 100