




SOUTH ELEVATION

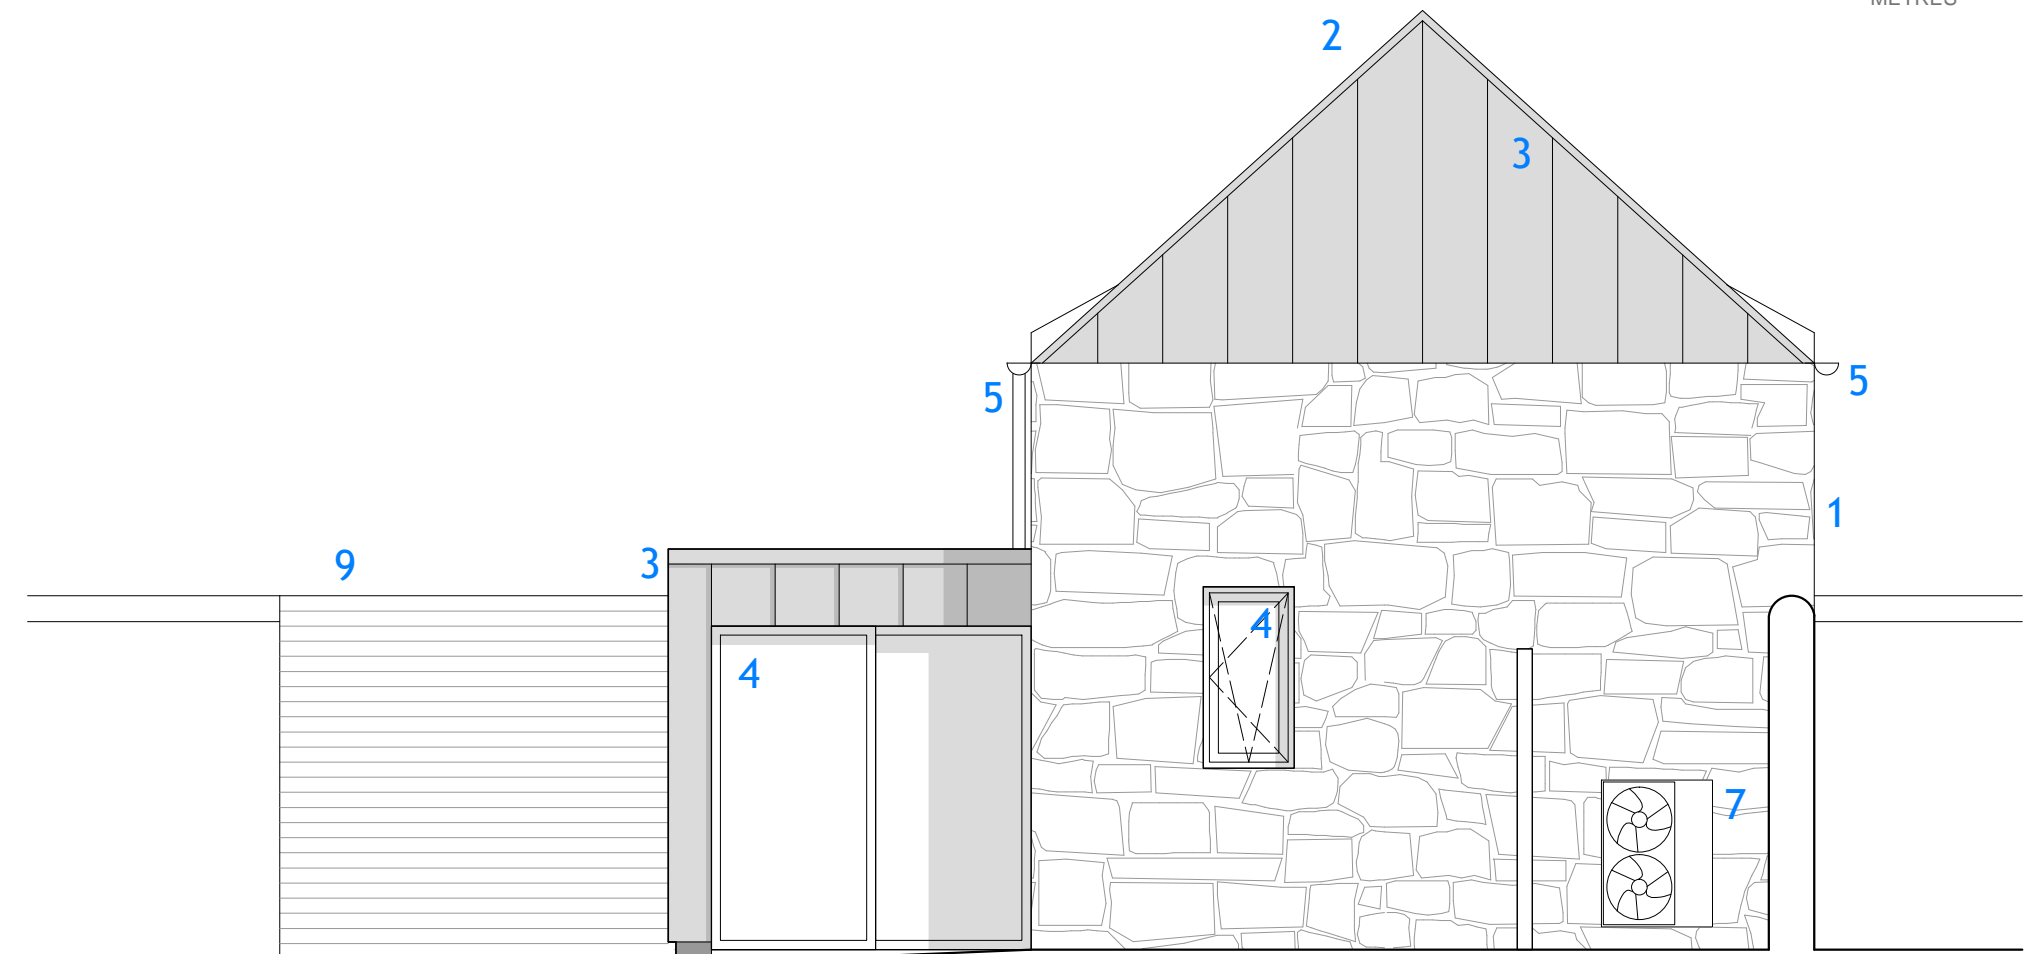

WEST ELEVATION

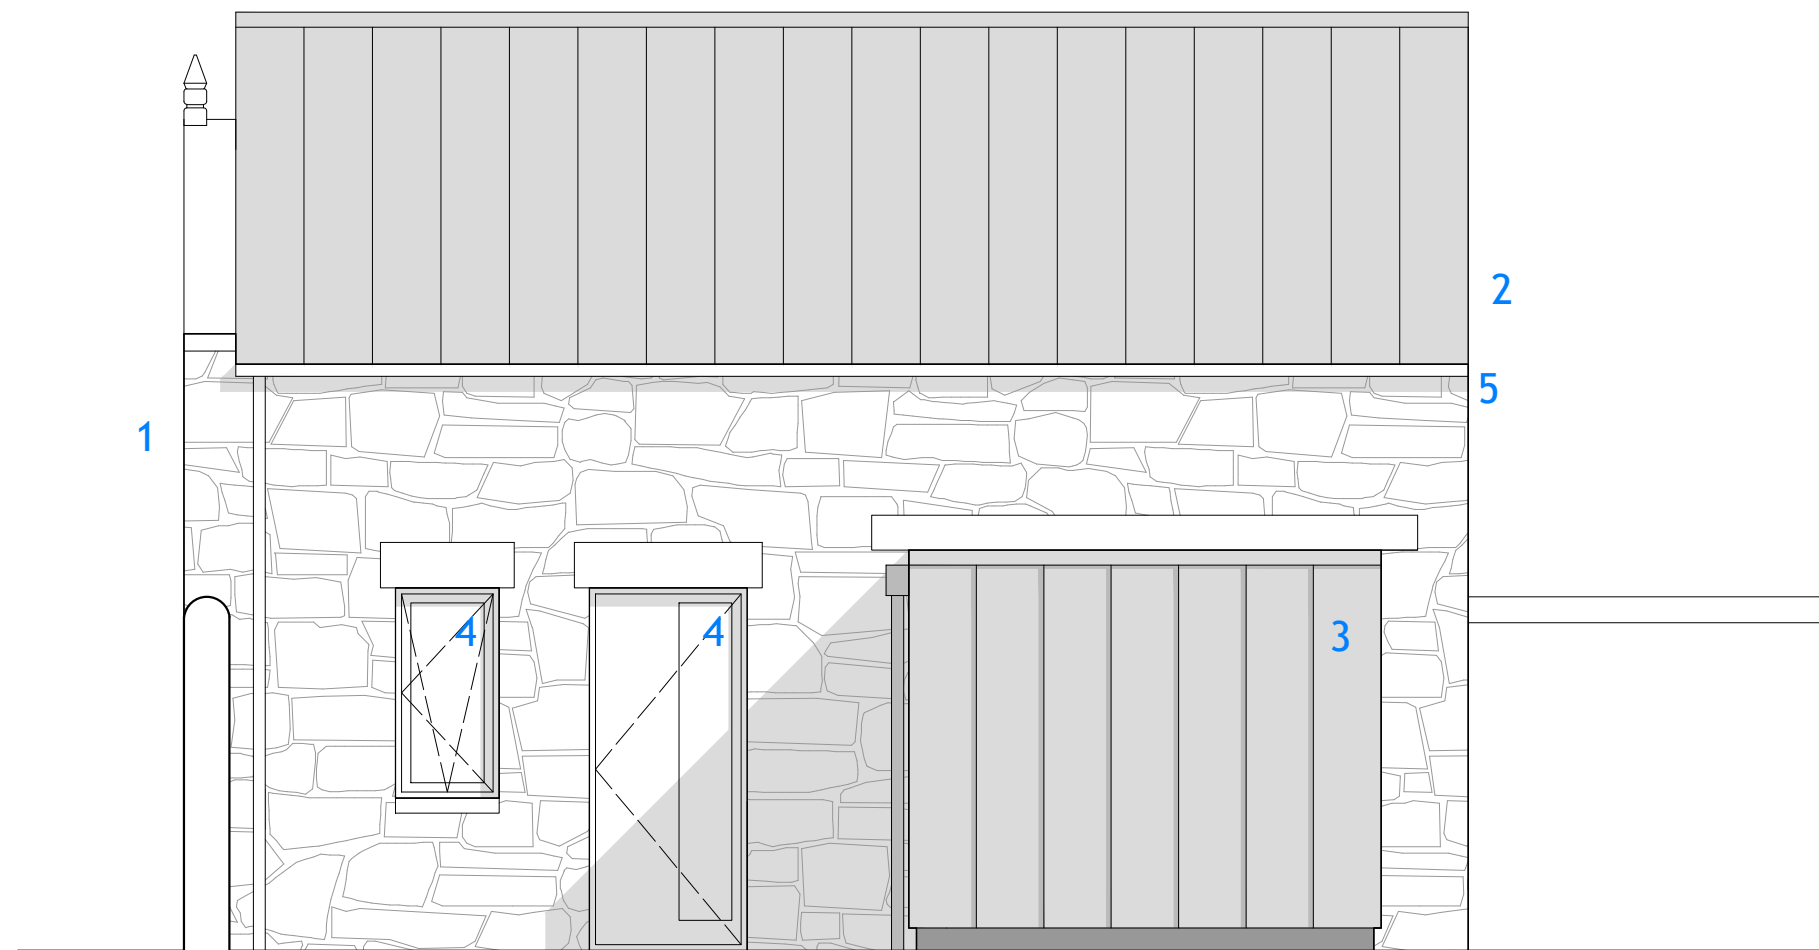

NORTH ELEVATION

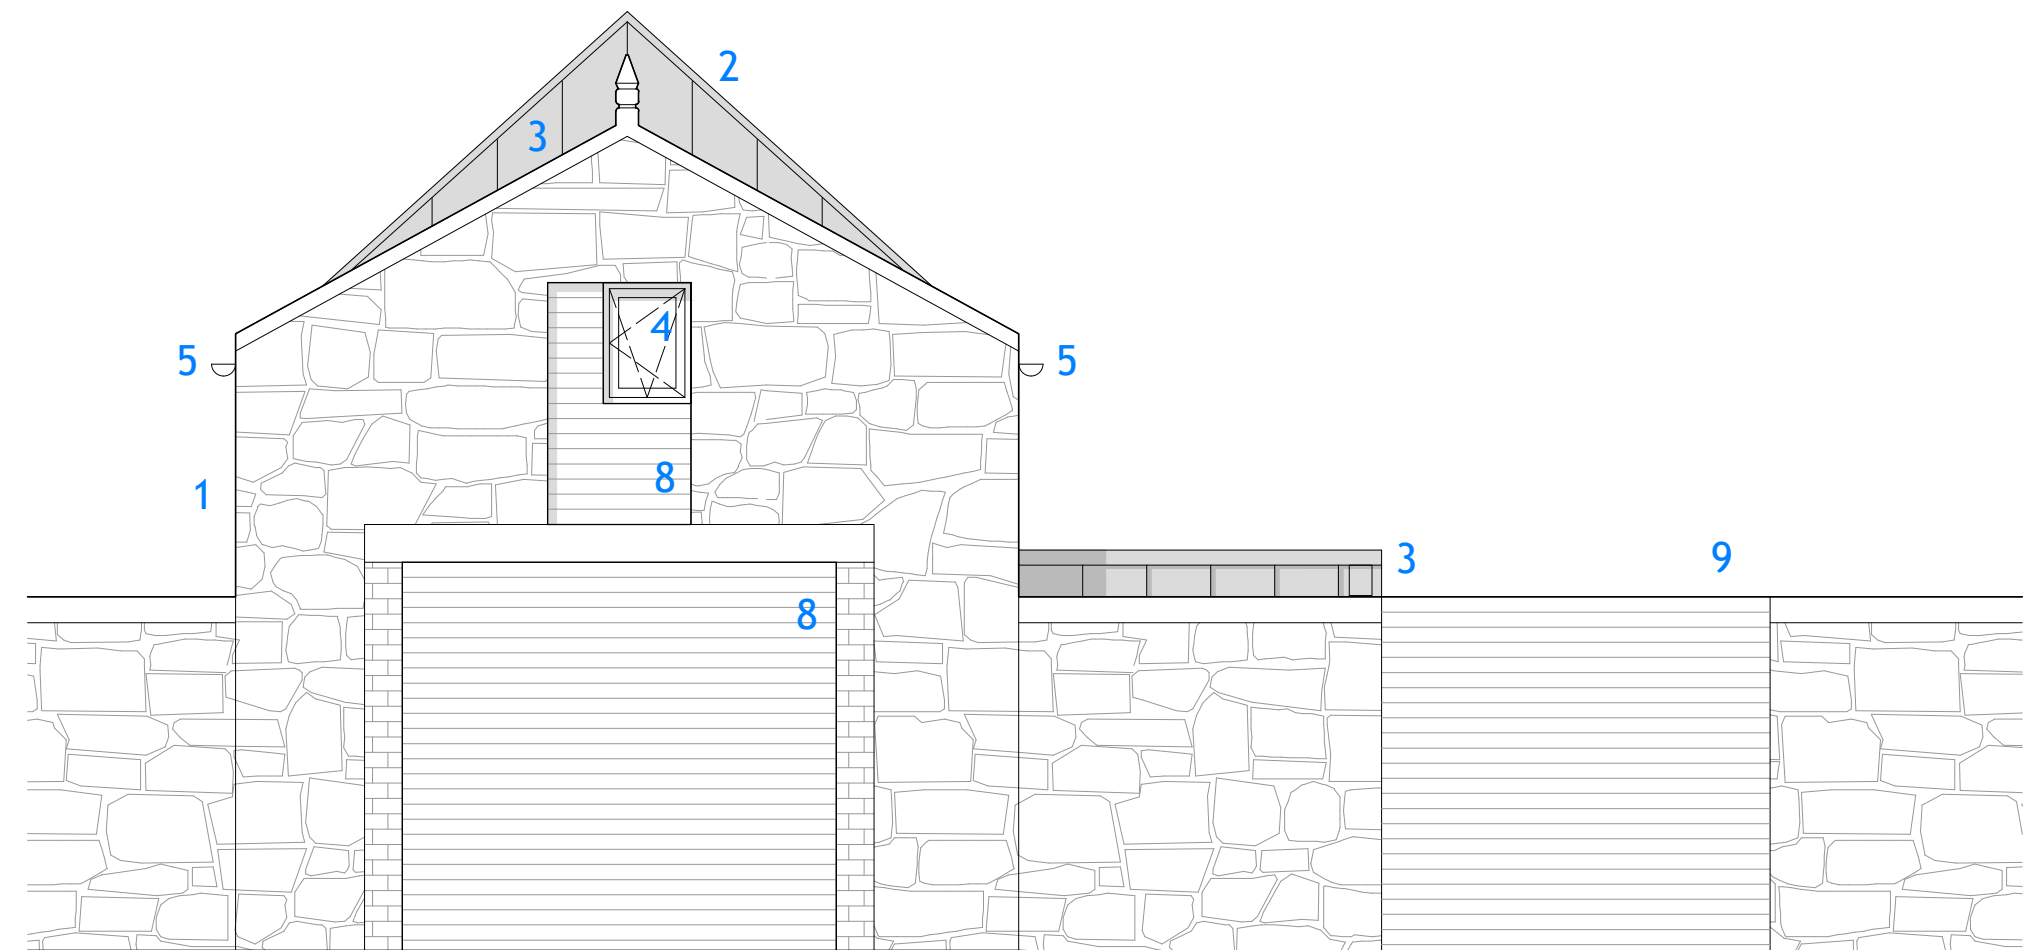

EAST ELEVATION

- 1 SANDSTONE WALLS
- 2 ZINC STANDING SEAM ROOF
- 3 ZINC STANDING SEAM CLADDING
- 4 ALU-CLAD DARK GREY WINDOW & DOOR FRAMES
- 5 BLACK RAINWATER GOODS
- 6 ROOFLIGHTS
- 7 AIR SOURCE HEAT PUMP
- 8 TIMBER CLADDING INFILL
- 9 SLIDING TIMBER GATE

REV.	AMENDMENT	DATE:
JOB NO. :	188	
DRAWING NO. / REVISION :	043	
DRAWING TITLE :	SECTIONS AND ELEVATIONS PROPOSED	
SCALE :	1:50 @ A2	
DRAWN BY :	M MCCRAE	
CLIENT :	ROSS LANG	
ADDRESS :	13 GLADSTONE PLACE, STIRLING, FK8 2NN	
JOB DESCRIPTION :	COACH HOUSE CONVERSION	

THESE DRAWINGS ARE FOR INFORMATION PURPOSES ONLY. ALL EXISTING DIMENSIONS TO BE CHECKED ON SITE PRIOR TO COMMENCEMENT OF WORKS OR MANUFACTURING OF COMPONENTS.  
 ANY DISCREPANCIES TO BE BROUGHT TO THE ATTENTION OF THE ARCHITECT - IF IN DOUBT, ASK.  
 THIS DRAWING IS THE COPYRIGHT (©) PROPERTY OF PAPER IGLOO LTD - NO COPYING OR DISTRIBUTION OF THIS DRAWING OR ANY PART THEREOF IS PERMITTED WITHOUT PRIOR WRITTEN PERMISSION.

