




SECTION A-A

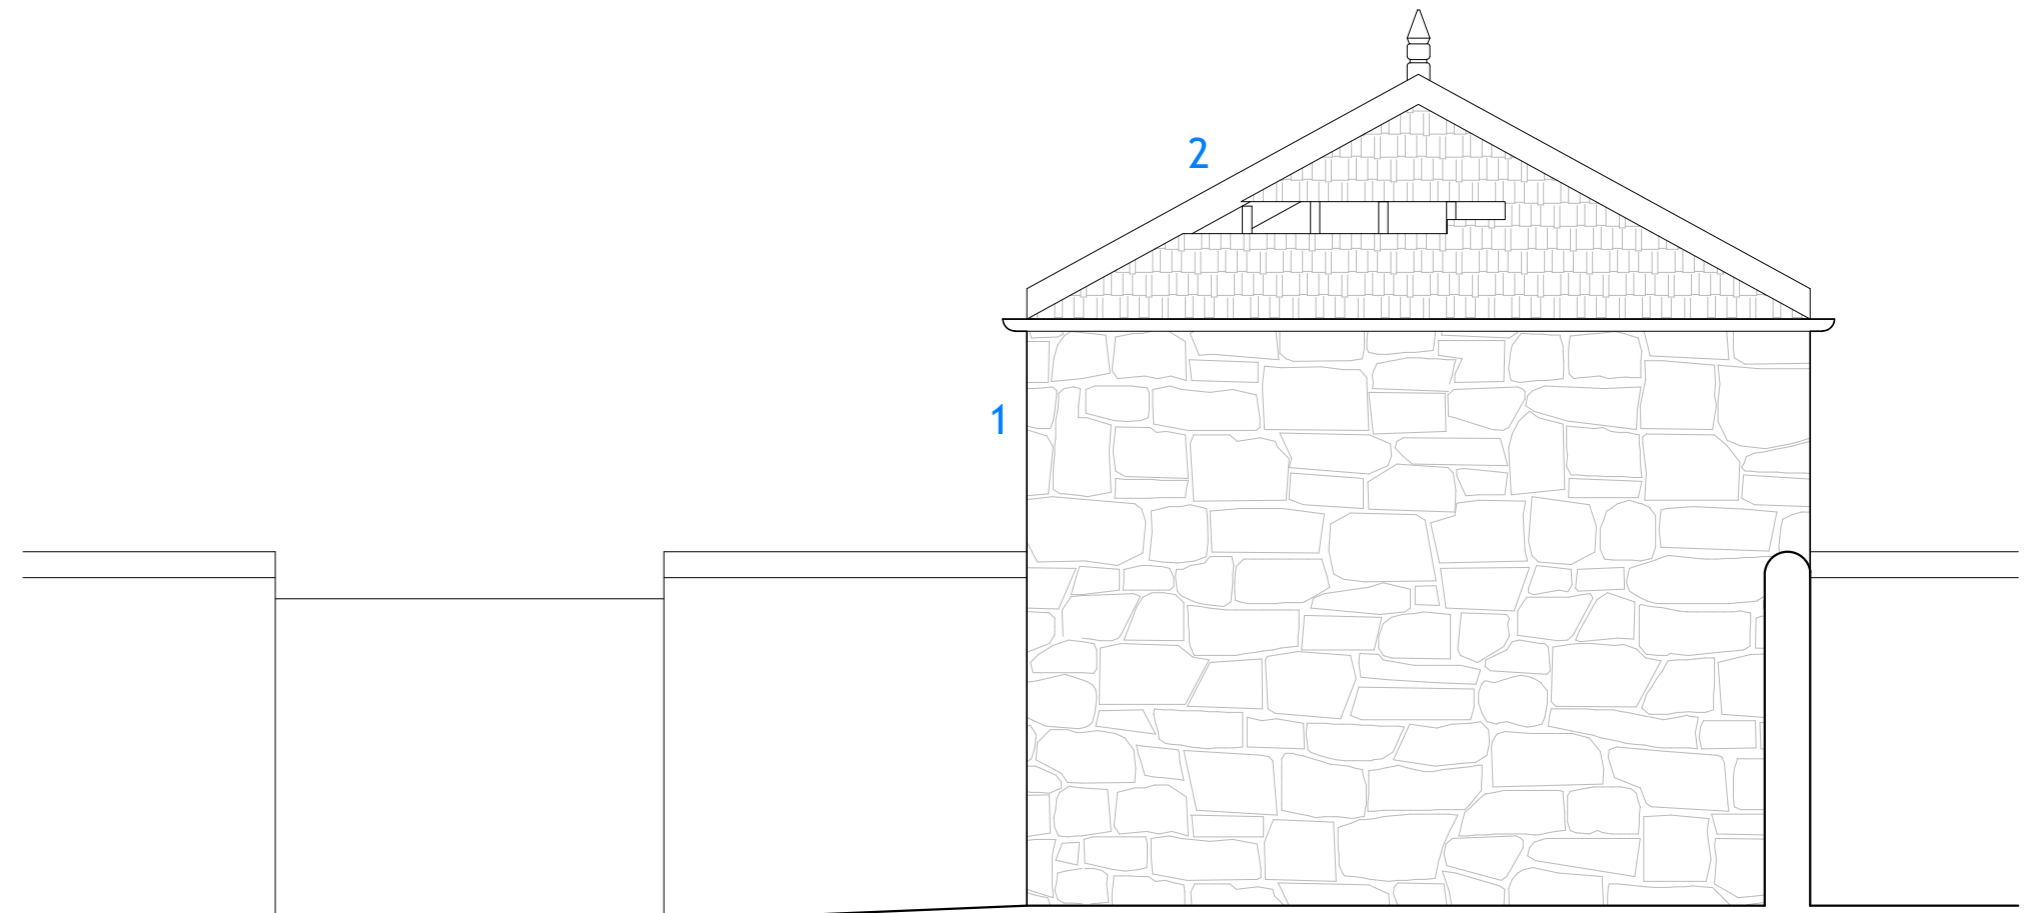

WEST ELEVATION

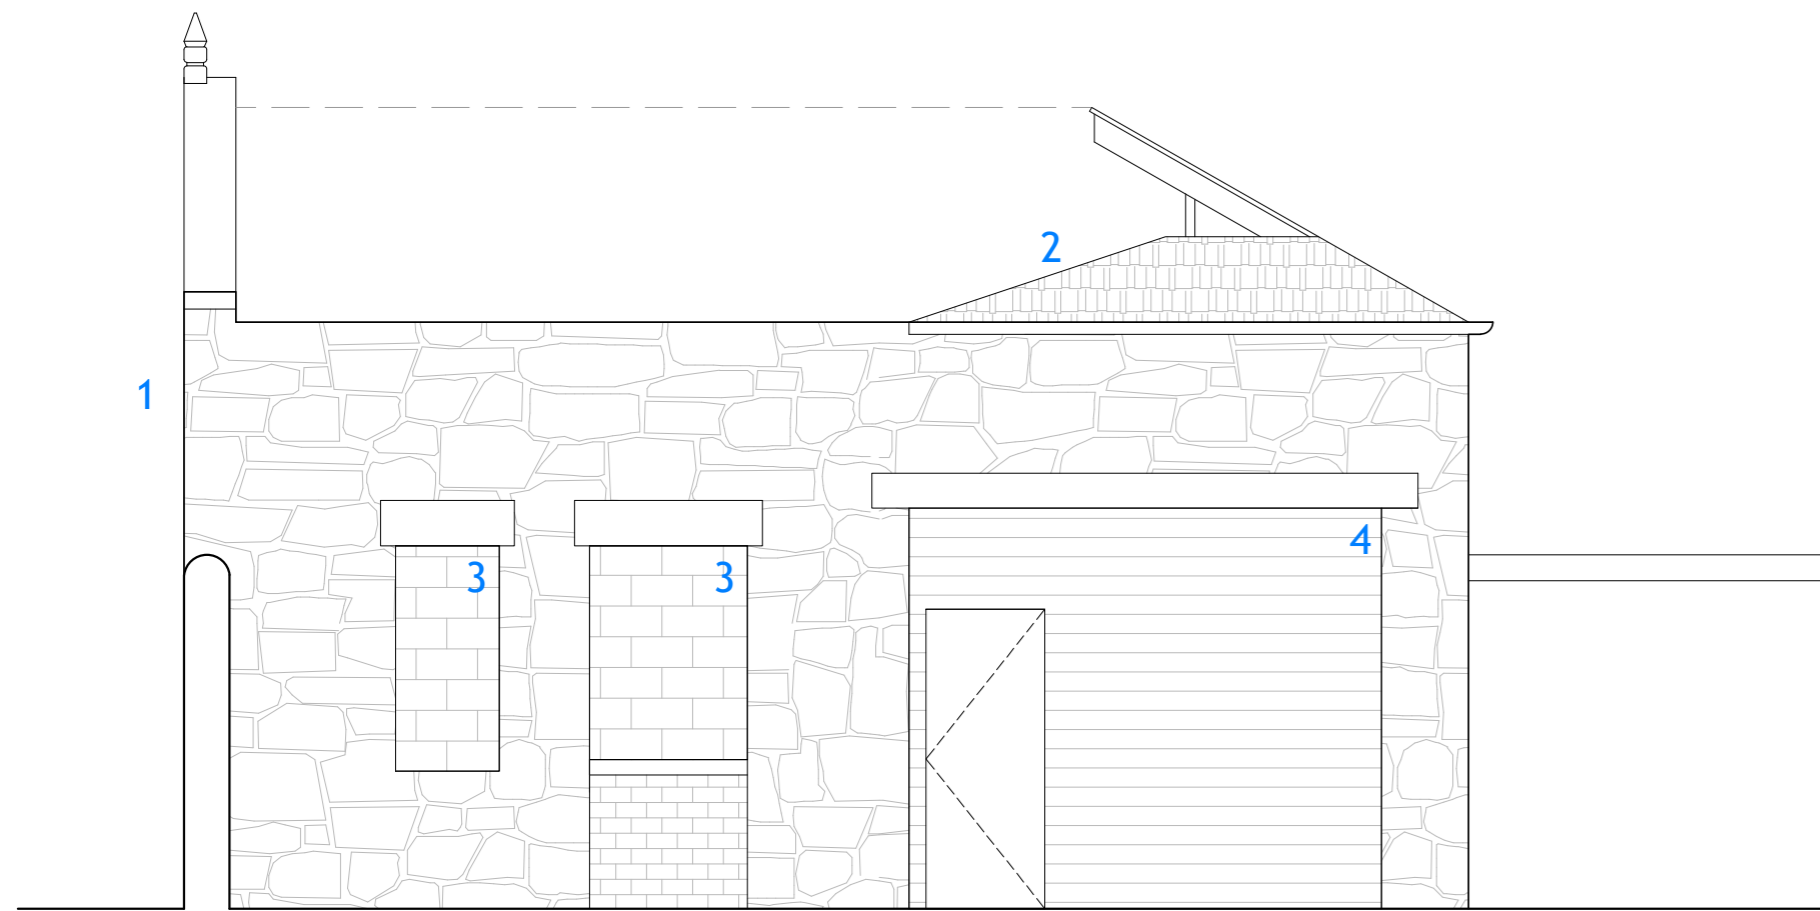

NORTH ELEVATION

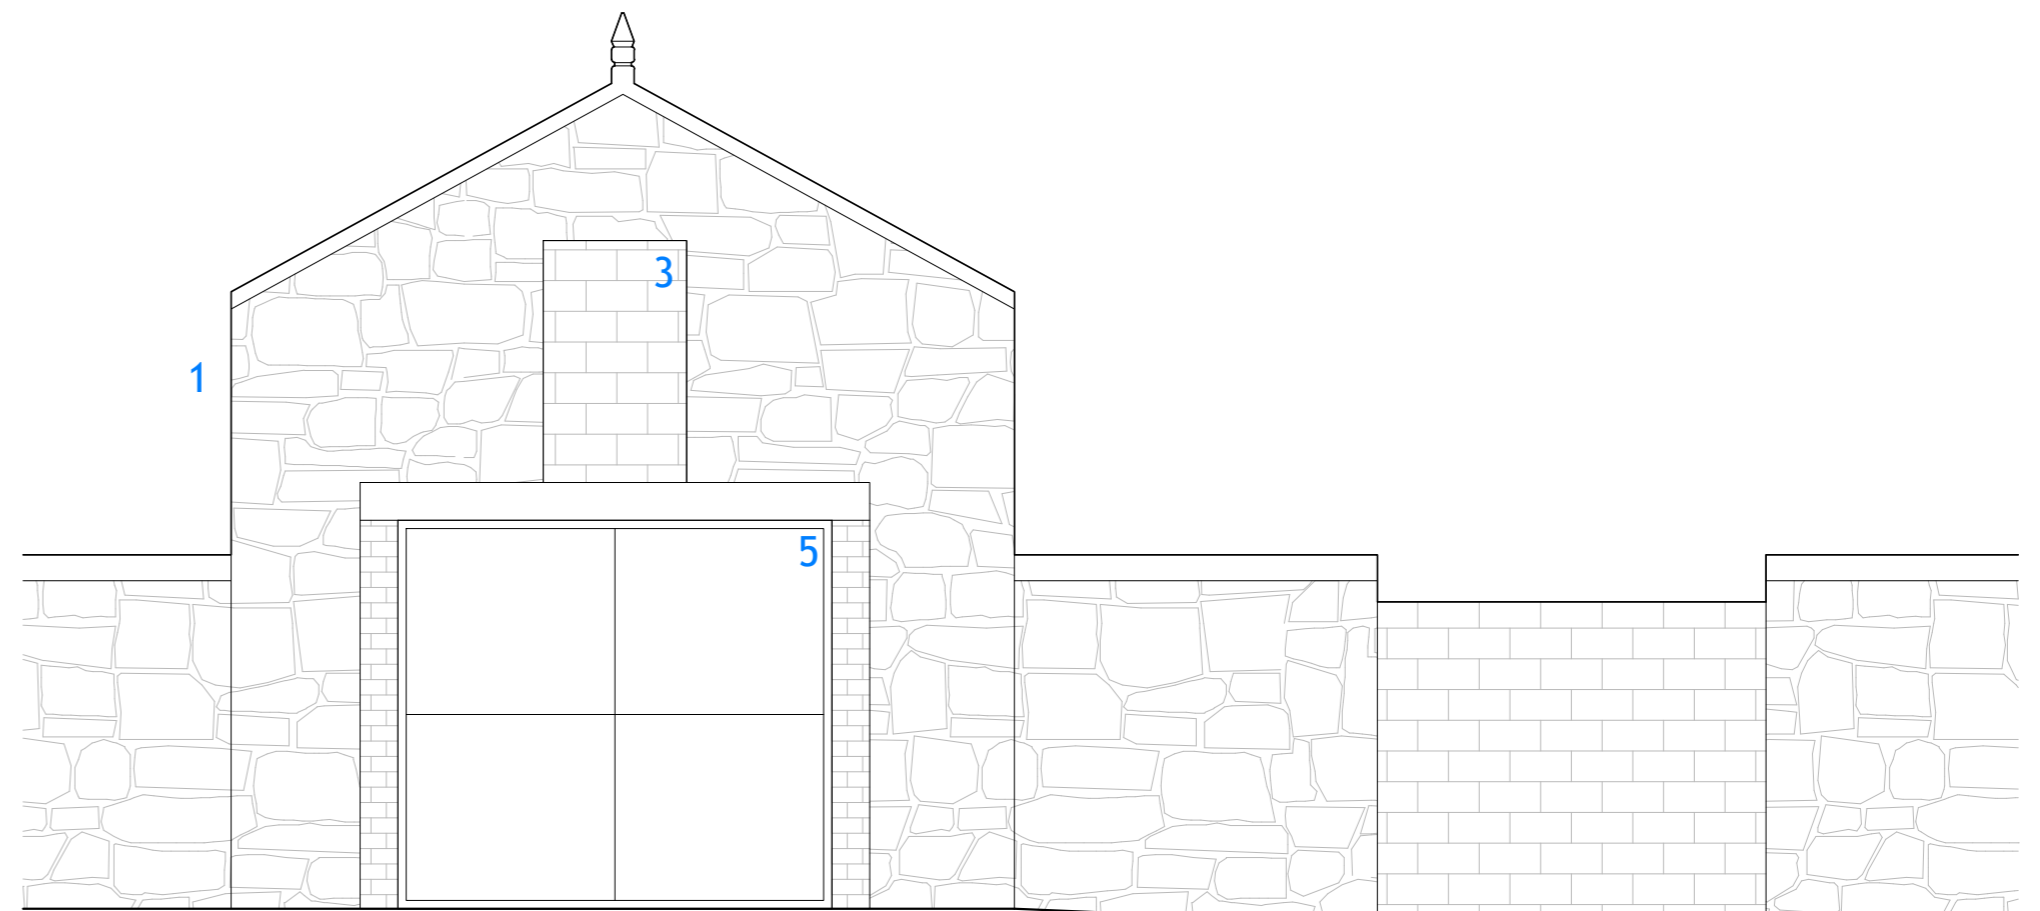

EAST ELEVATION

- 1 SANDSTONE WALLS
- 2 REMAINS OF SLATE ROOF
- 3 OPENING INFILLED WITH MANSONRY
- 4 METAL SHUTTER
- 5 OPENING INFILLED WITH PLYWOOD
- 6 RENDER

REV:	AMENDMENT	DATE:
JOB NO. :	188	
DRAWING NO. / REVISION :	011	
DRAWING TITLE :	SECTIONS AND ELEVATIONS EXISTING	
SCALE :	1:50 @ A2	
DRAWN BY :	M MCCRAE	
CLIENT :	ROSS LANG	
ADDRESS :	13 GLADSTONE PLACE, STIRLING, FK8 2NN	
JOB DESCRIPTION :	COACH HOUSE CONVERSION	

THESE DRAWINGS ARE FOR INFORMATION PURPOSES ONLY. ALL EXISTING DIMENSIONS TO BE CHECKED ON SITE PRIOR TO COMMENCEMENT OF WORKS OR MANUFACTURING OF COMPONENTS.
 ANY DISCREPANCIES TO BE BROUGHT TO THE ATTENTION OF THE ARCHITECT - IF IN DOUBT, ASK.
 THIS DRAWING IS THE COPYRIGHT (©) PROPERTY OF PAPER IGLOO LTD - NO COPYING OR DISTRIBUTION OF THIS DRAWING OR ANY PART THEREOF IS PERMITTED WITHOUT PRIOR WRITTEN PERMISSION.

