




north - west elevation

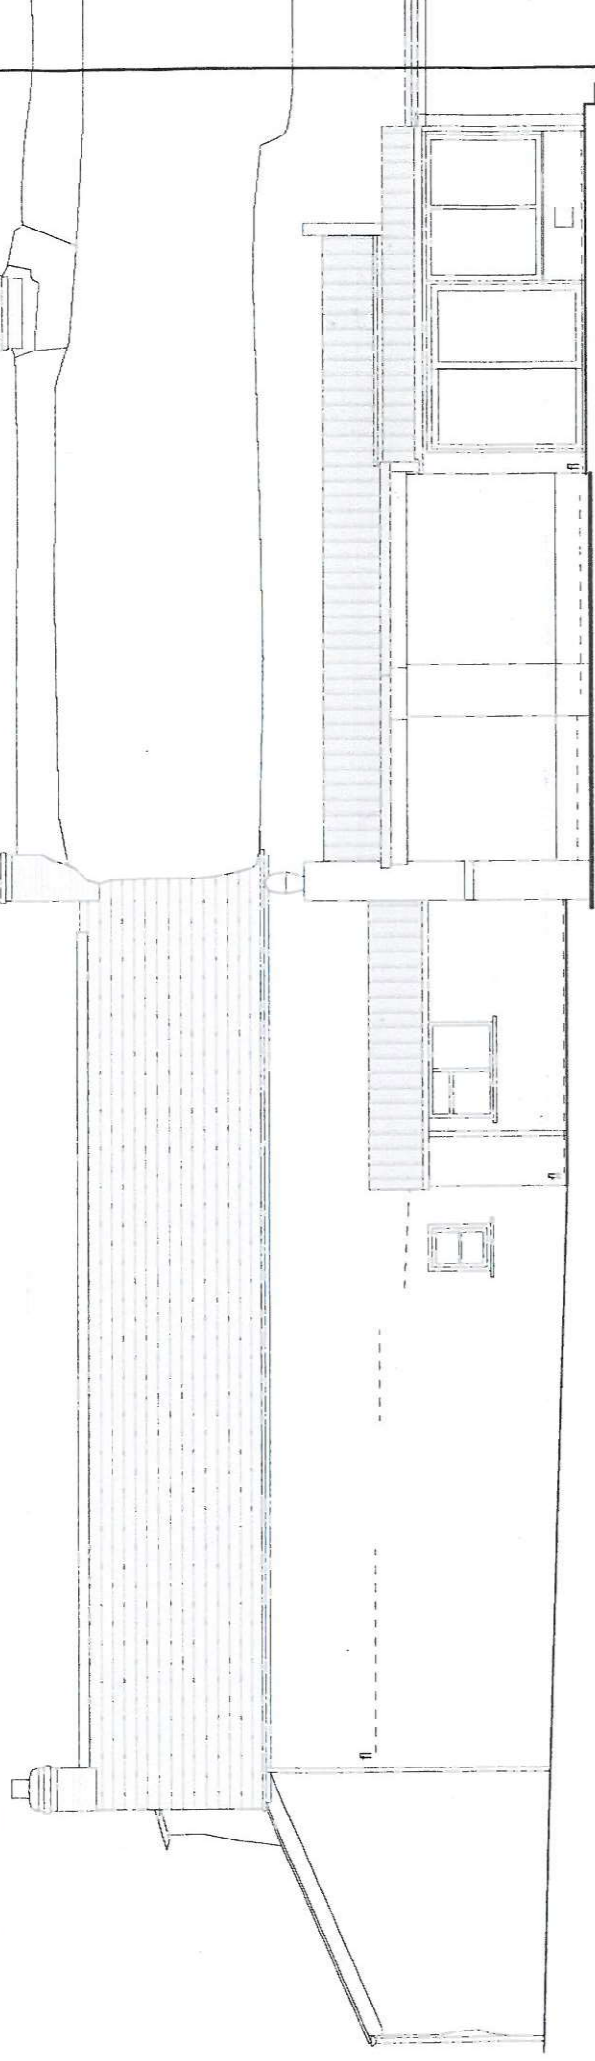


9,000m

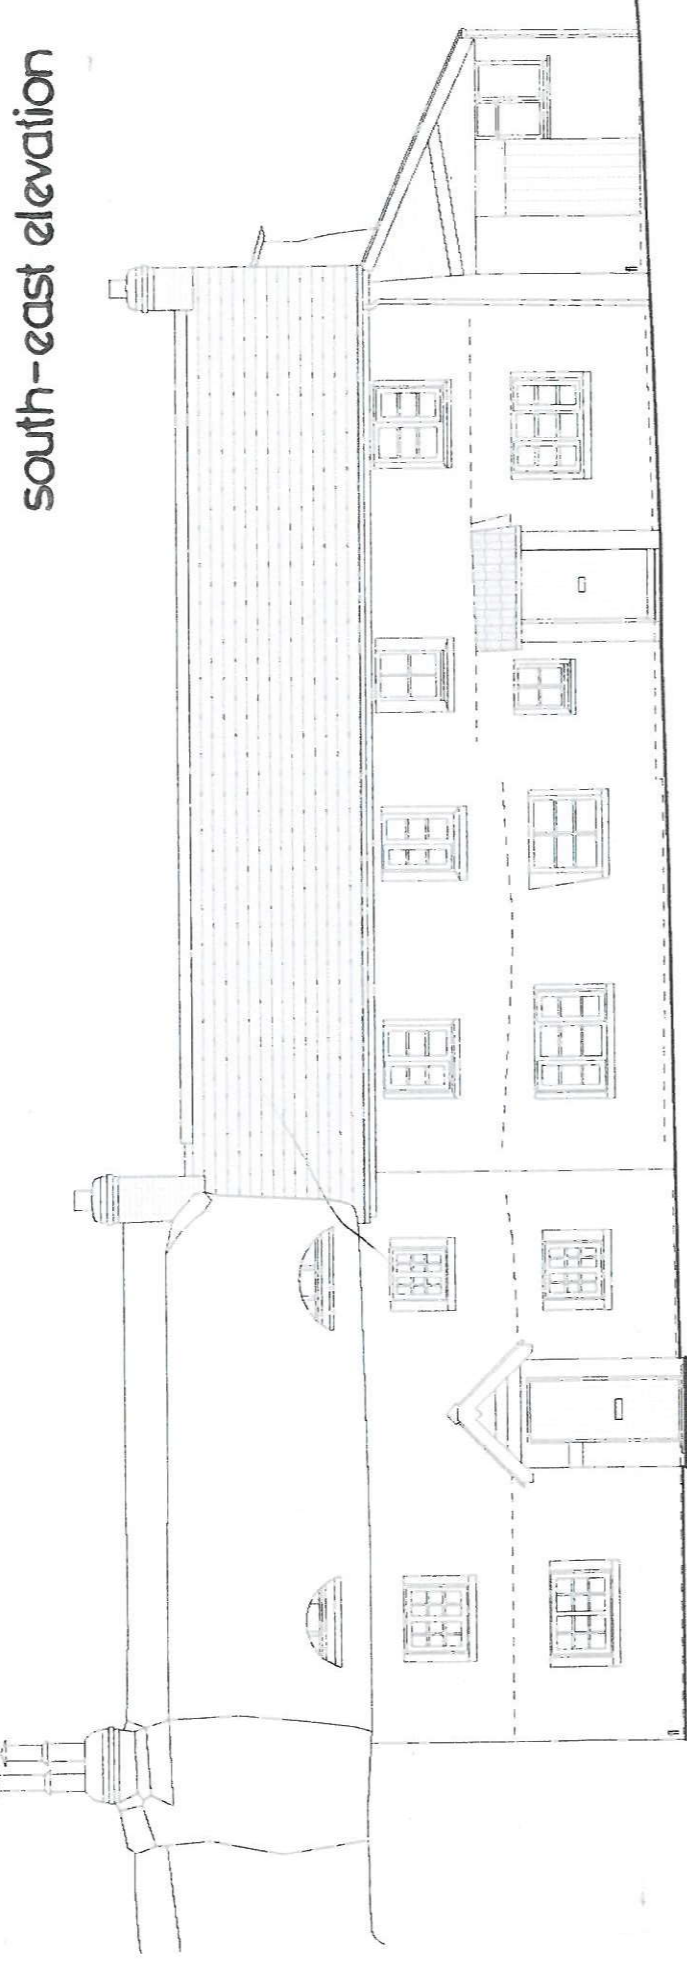

south - east elevation

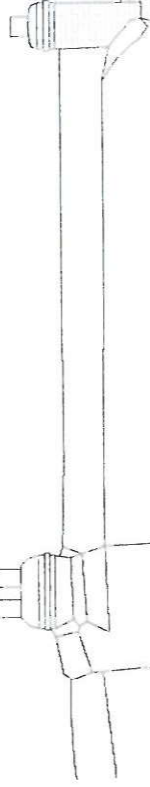


north - east elevation

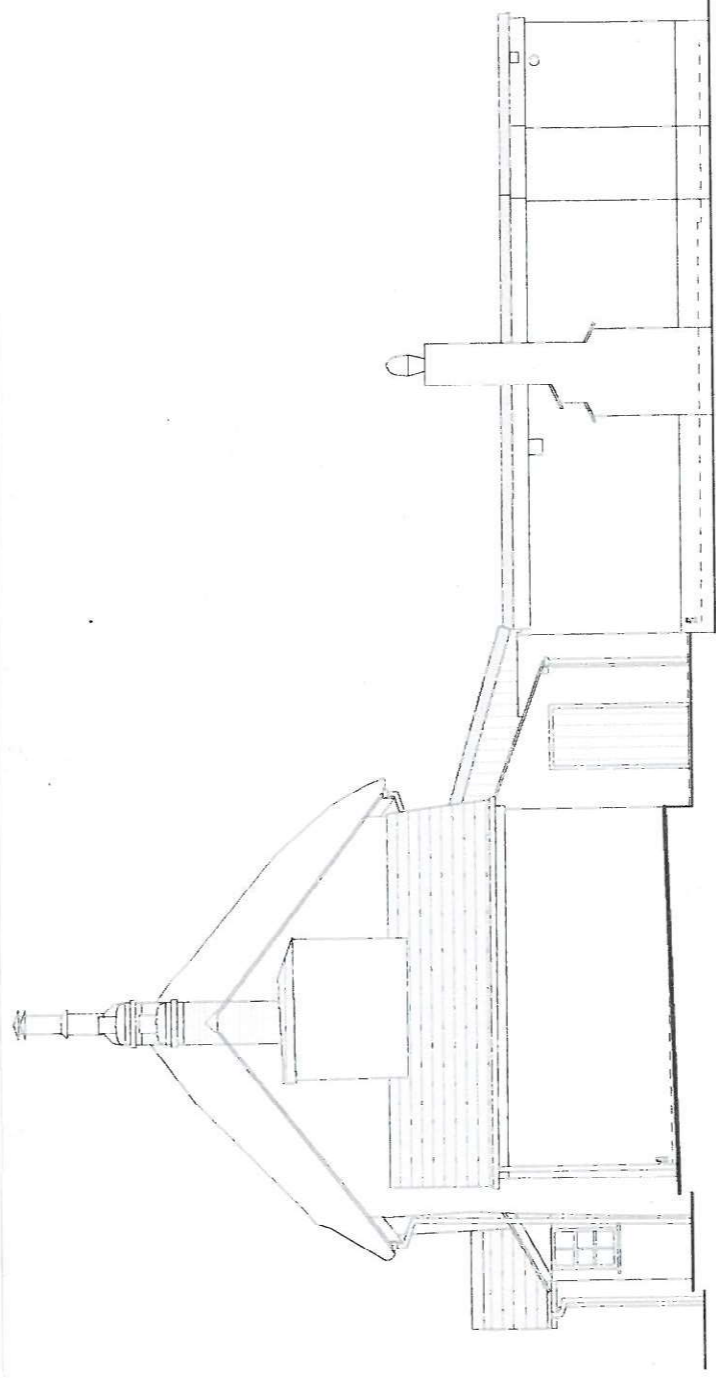

9,000m

south - west elevation

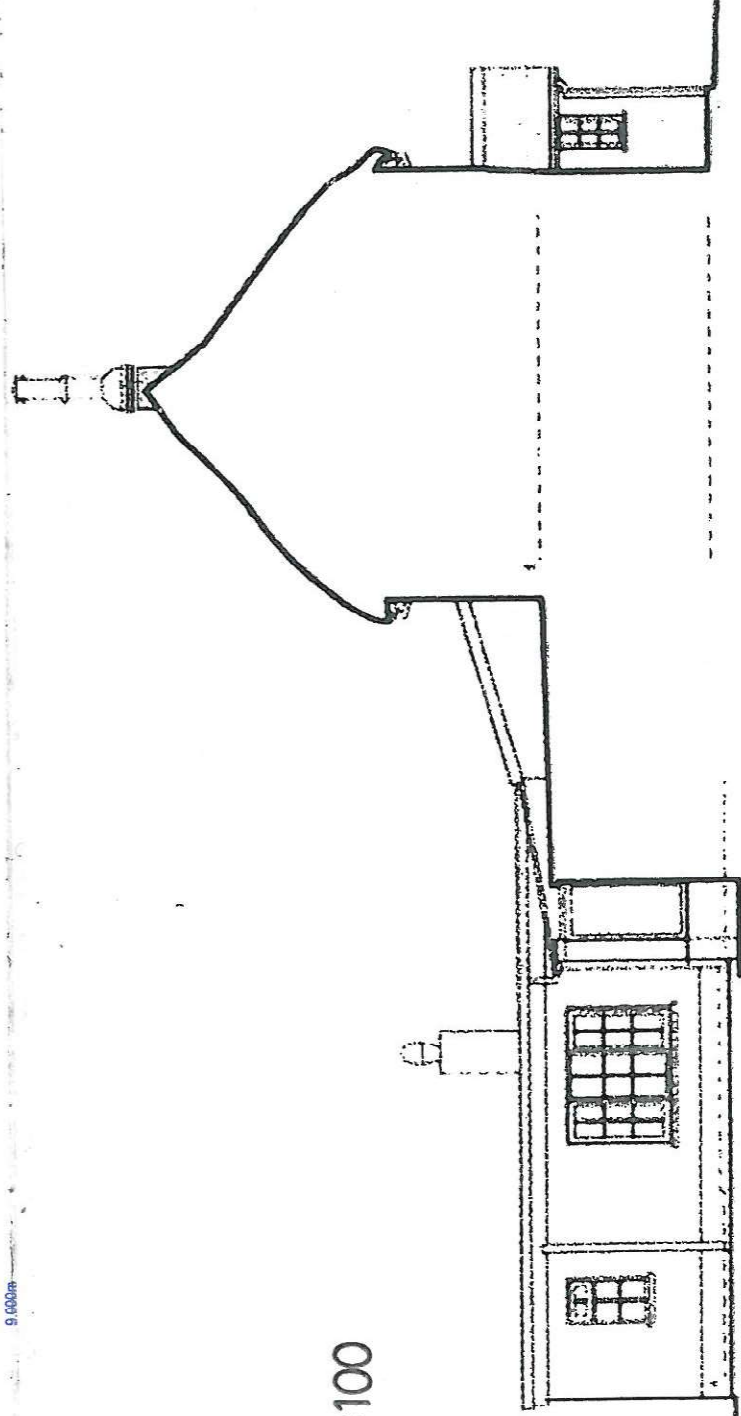

Nos. 2+3, Leigh Cross
Elevations as existing 1:100

Dwg. no. 734/0