


REAR ELEVATION

SIDE ELEVATION

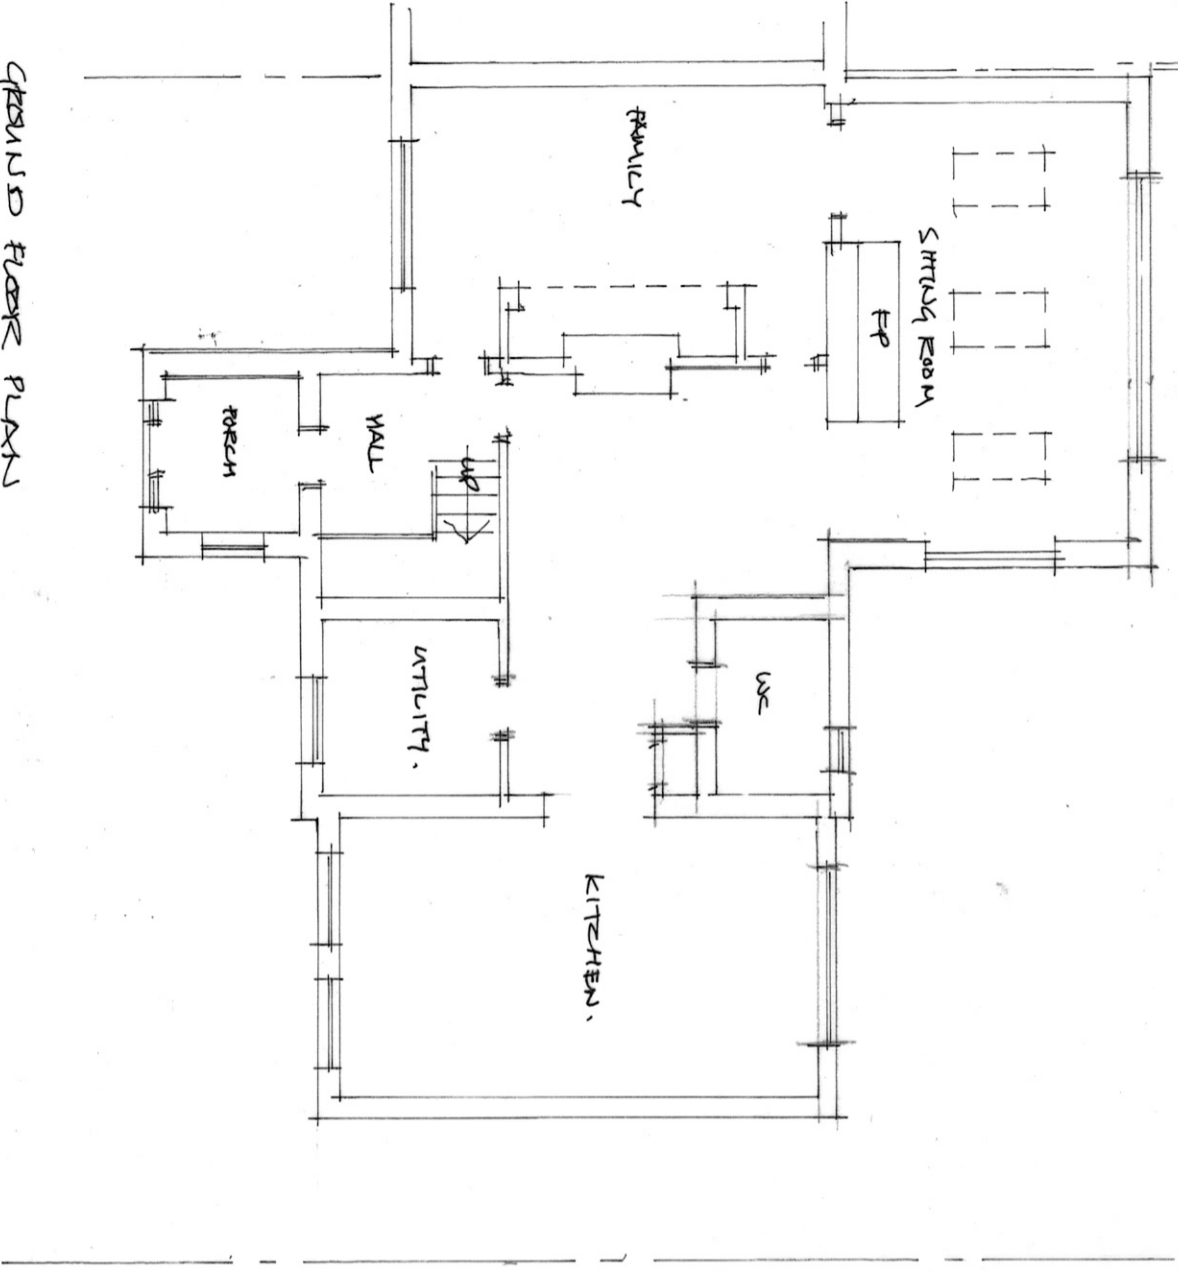

GROUND FLOOR PLAN

Revision	Date:	Verify all dimensions and levels on site. Do not scale. This drawing is copyright.

Client:

MR & MRS ROWLAND

Project:

PROPOSED ALTERATIONS TO

ASHWOOD COTTAGE
HARBURY LANE
LEAMINGTON SPA
CV33 9QA

SUREVEY

Scale: 1 : 100

Date: APR 22

Drawn:

Drawing no.: 1914

Malcolm J Peters
Architect

Chapel Cottage, 79 Banbury Road
Stratford-upon-Avon, Warwickshire CV37 7HW
Telephone: (07971) 280009
Email: MJPetersArchitect@gmail.com