


SECTION A-A.

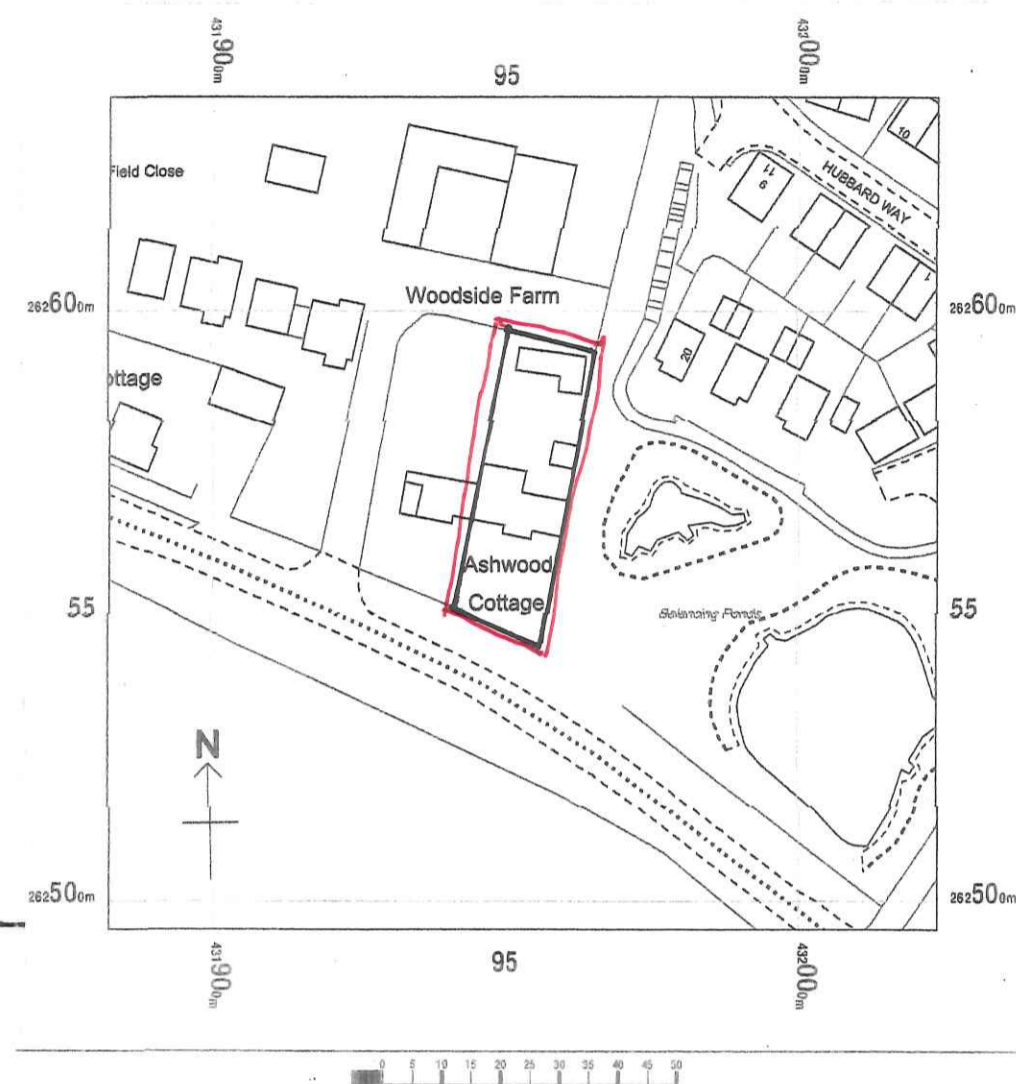

SITE PLAN 1:1250




BLOCK PLAN 1:500

WDC PLANNING	
Ref	
Officer	
16 MAY 2022	
SCANNED	
CC OR PD MA	
PRE GEN DIS	


Revision | Date: | Verify all dimensions and levels on site. Do not scale. This drawing is copyright.

Client: Mr & MRS ROWLAND  
 Project: PROPOSED ALTERATIONS TO ASHWOOD COTTAGE HARBURY LANE LEAMINGTON SPA CV33 9QA

Scale: 1 : 50  
 Date: April 22  
 Drawn:  
 Drawing no.: 1914 | 2 Ref.: 579

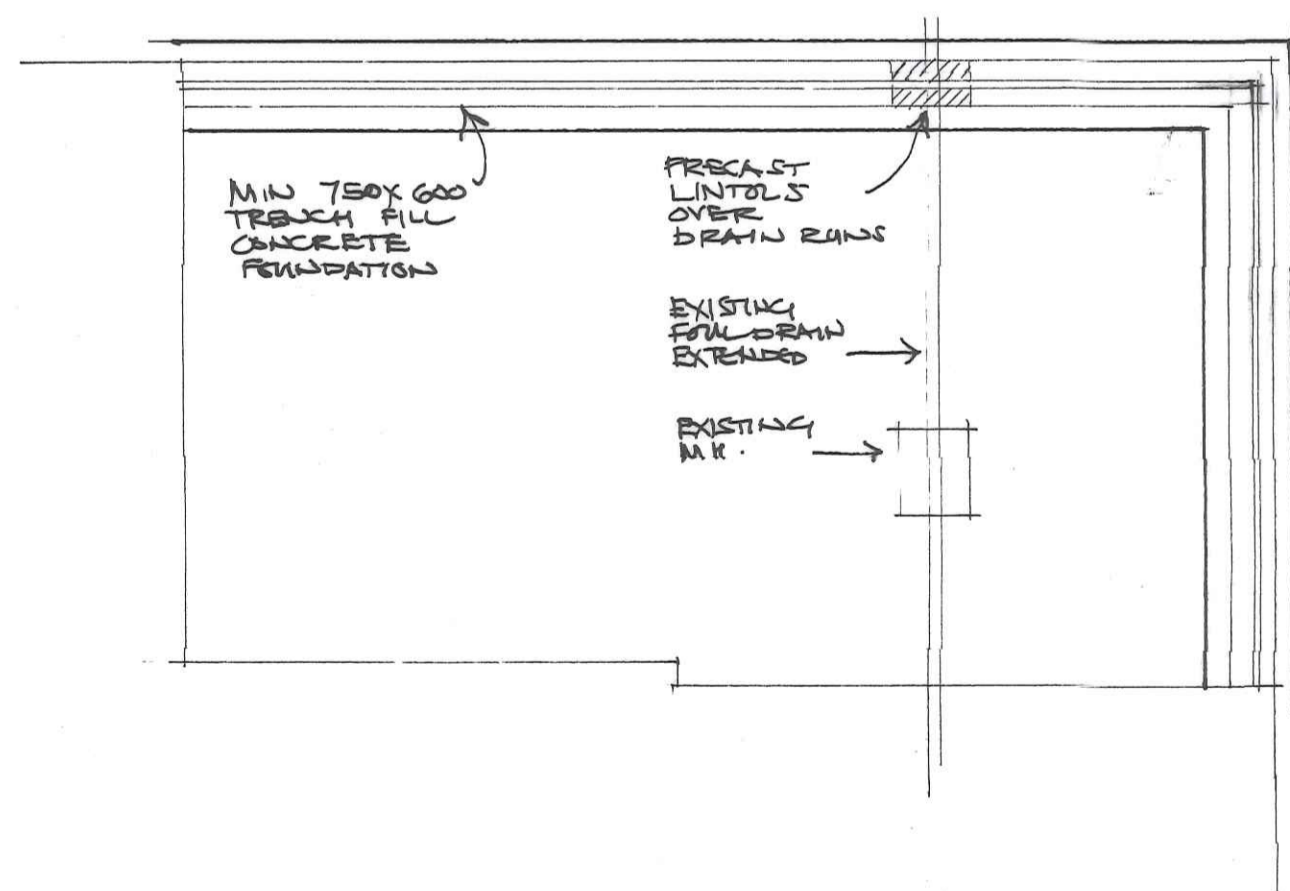

FOUNDATION PLAN

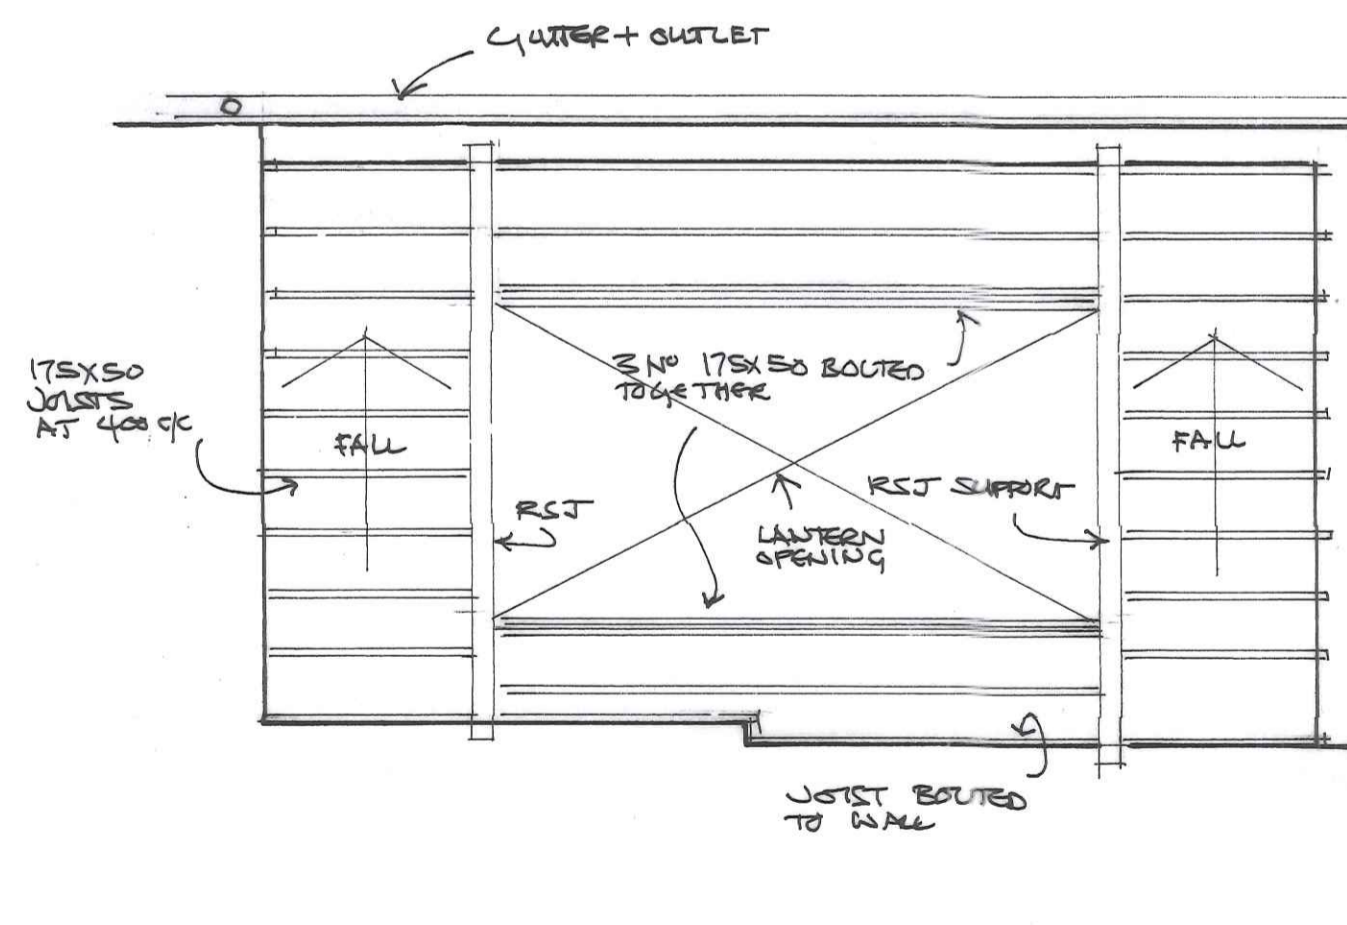

ROOF PLAN

**Malcolm J Peters Architect**

Chapel Cottage, 79 Bonbury Road  
 Stratford-upon-Avon, Warwickshire CV37 7HW  
 Telephone: (07971) 280009  
 Email: MJPetersArchitect@gmail.com