
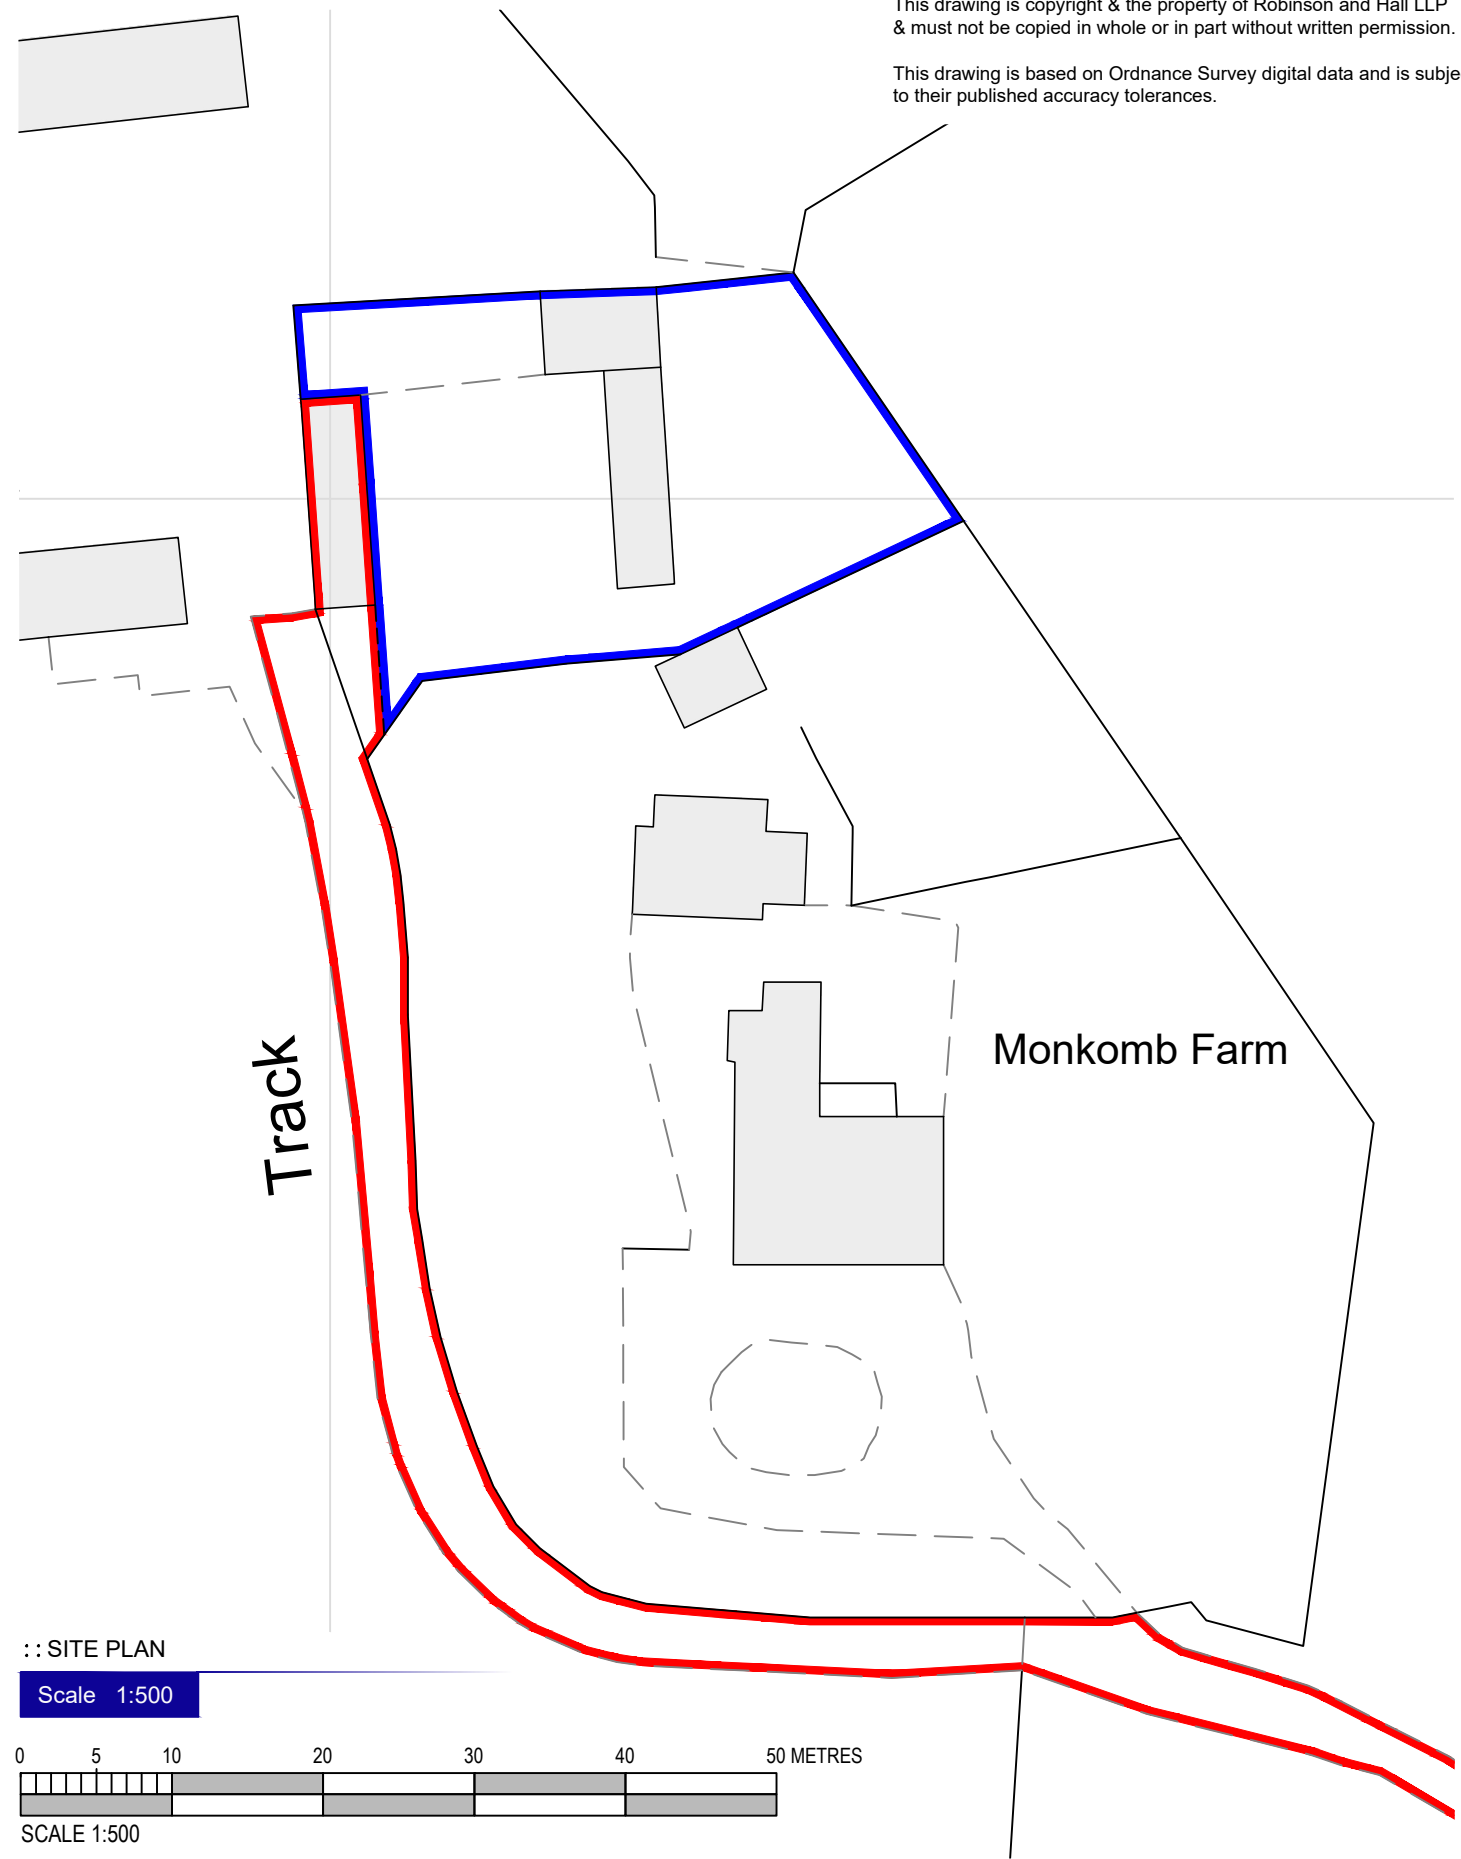


N
W ——— E
S

Based upon the Ordnance Survey sheet
No. SP 7426
With the Sanction of the Controller of H.M. Stationery Office.
Crown Copyright Reserved. Licence No. 10002265

::: LOCATION PLAN

Scale 1:2500

 


This drawing is copyright & the property of Robinson and Hall LLP & must not be copied in whole or in part without written permission.

This drawing is based on Ordnance Survey digital data and is subject to their published accuracy tolerances.

::: SITE PLAN

Scale 1:500

 

Revisions : -

Drawn : RA
Checked : DJS
Date : MARCH 2022

Project : MONKOMB DAIRY
EAST CLAYDON
MK18 2LF

Land & Property Professionals
Bedford Buckingham
robinsonandhall.co.uk

