



:: EAST ELEVATION

Scale 1:100

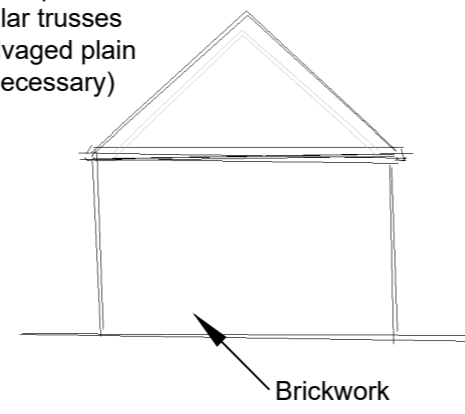


:: NORTH ELEVATION

Scale 1:100

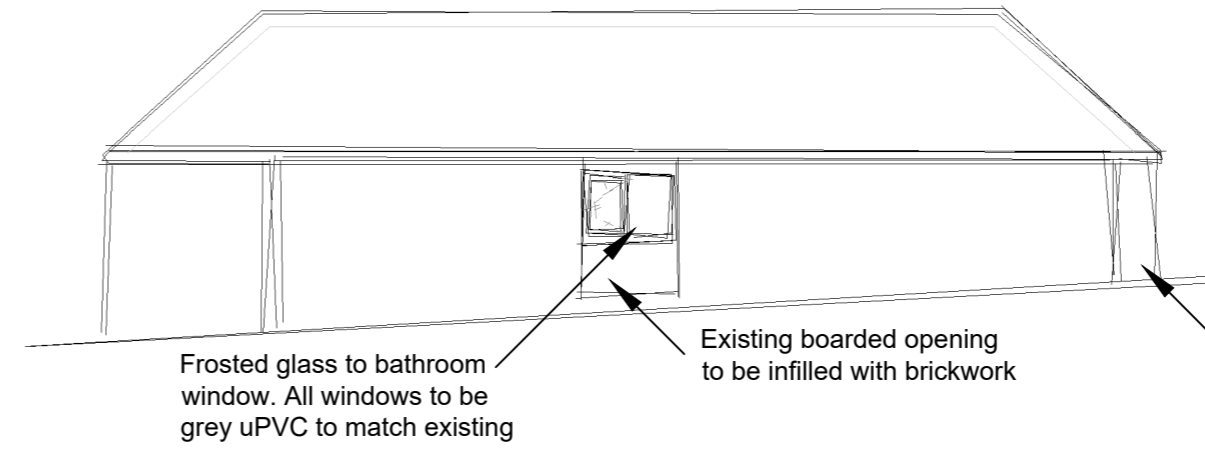


:: WEST ELEVATION

Scale 1:100

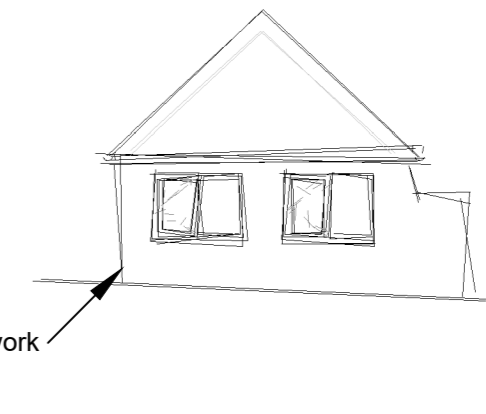



:: SOUTH ELEVATION

Scale 1:100

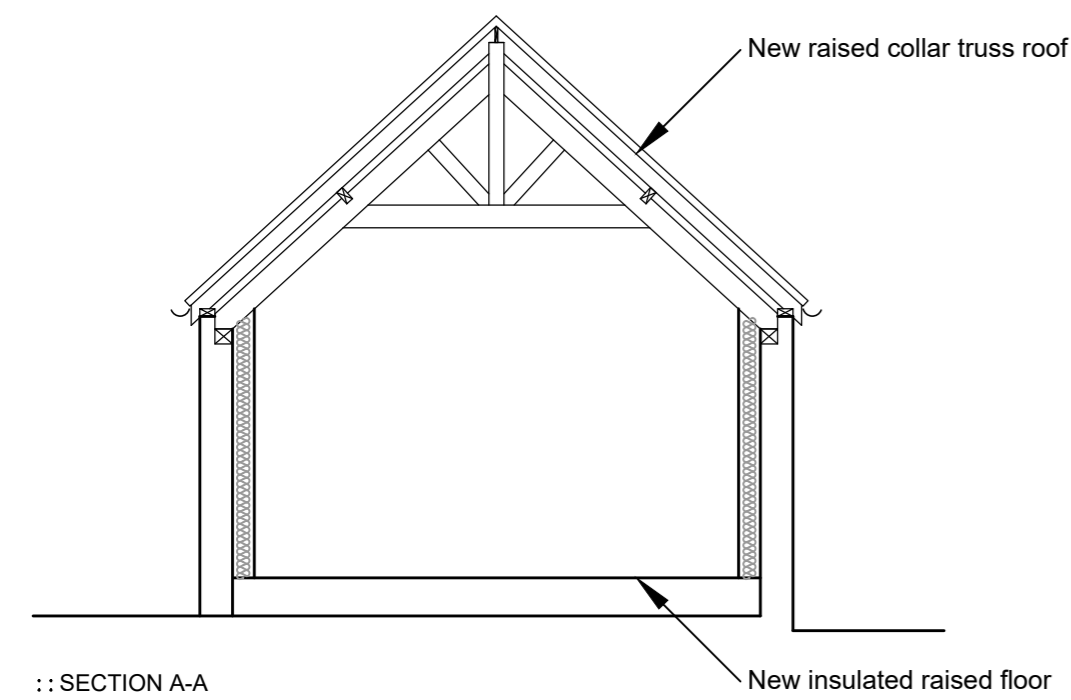

:: SECTION A-A

Scale 1:50

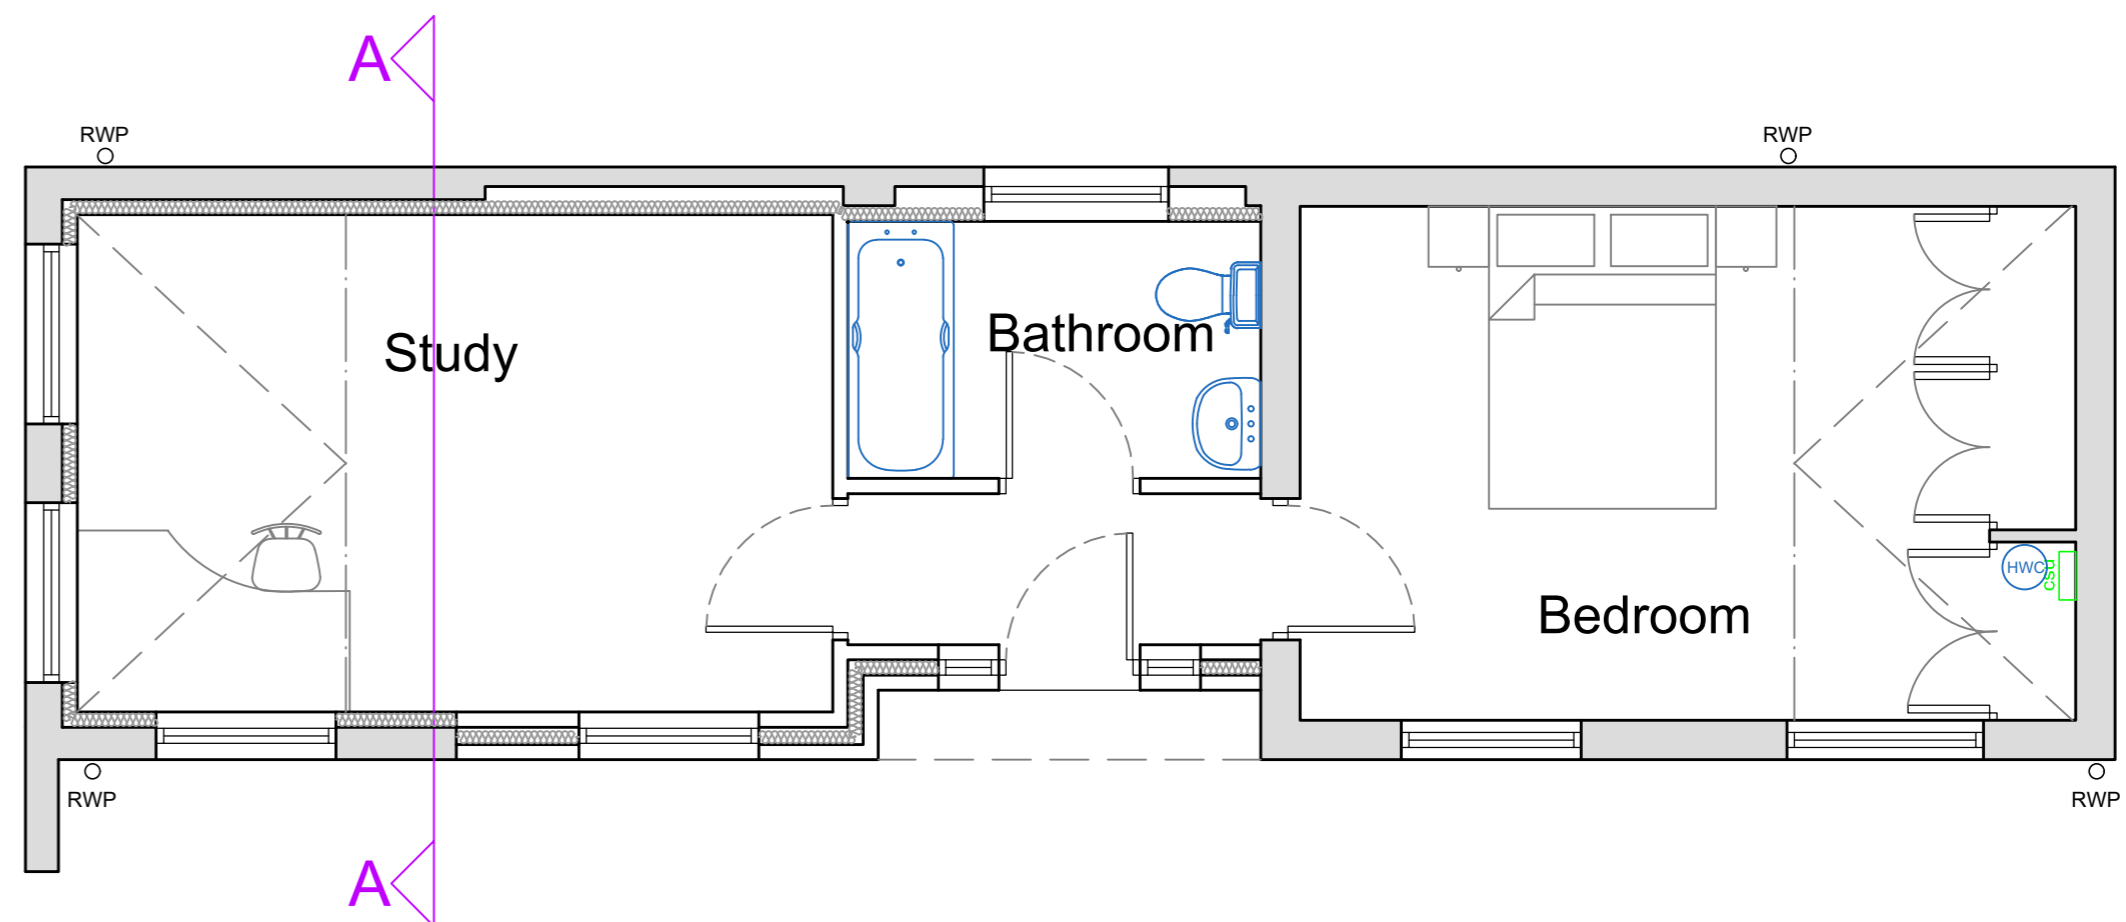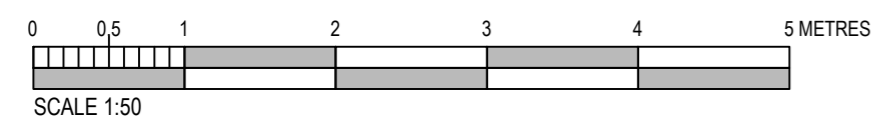

:: FLOOR PLAN

Scale 1:50