



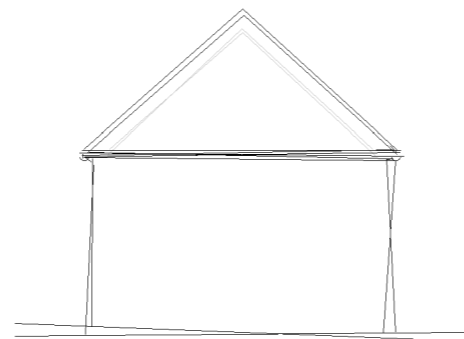


:: EAST ELEVATION
Scale 1:100

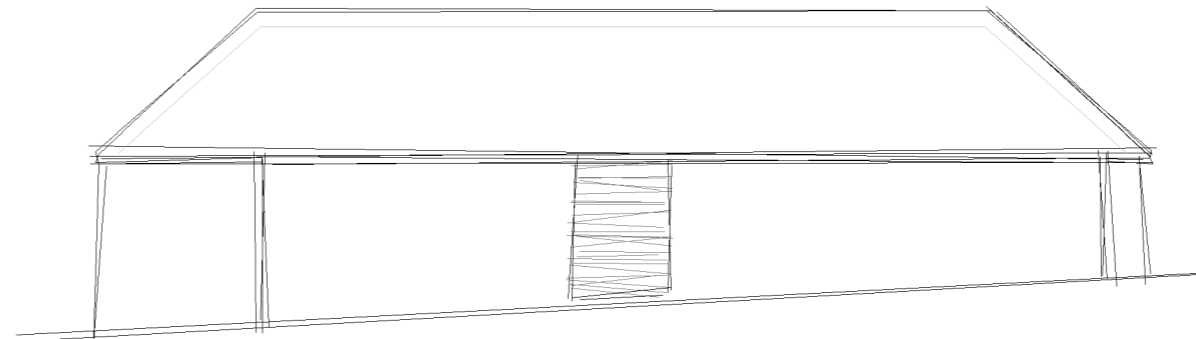


:: NORTH ELEVATION
Scale 1:100




:: WEST ELEVATION
Scale 1:100

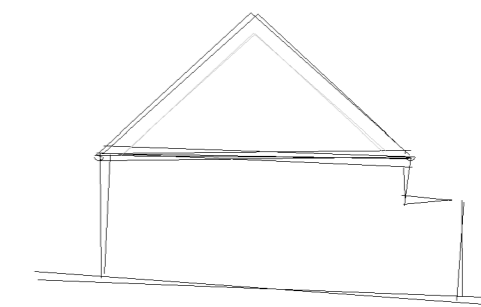


:: SOUTH ELEVATION
Scale 1:100

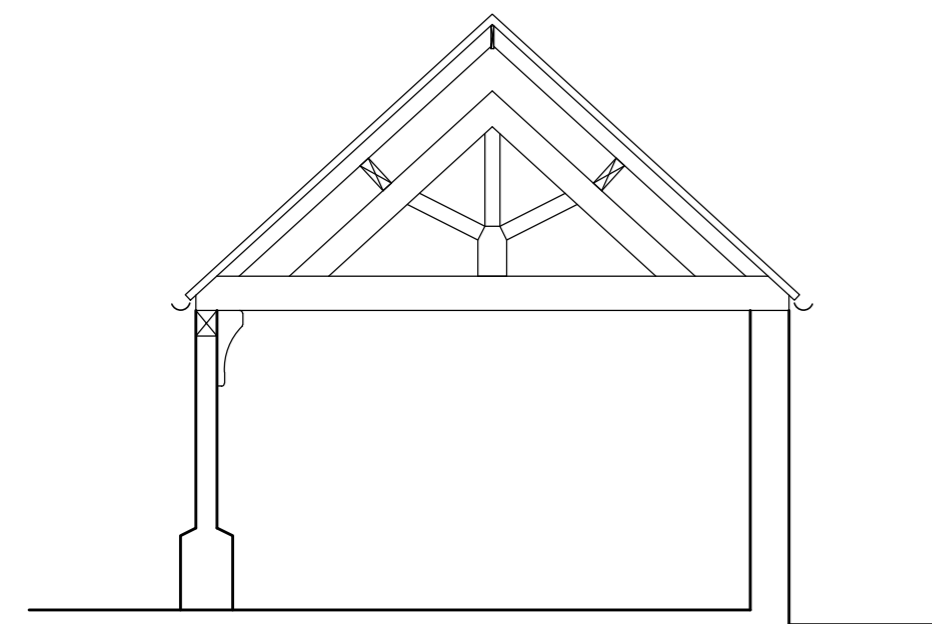

:: SECTION A-A
Scale 1:50

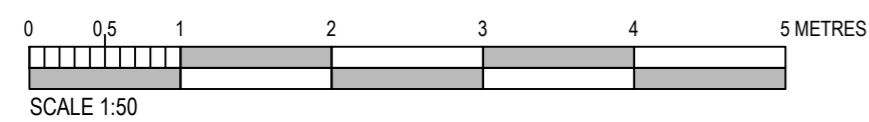

SCALE 1:50

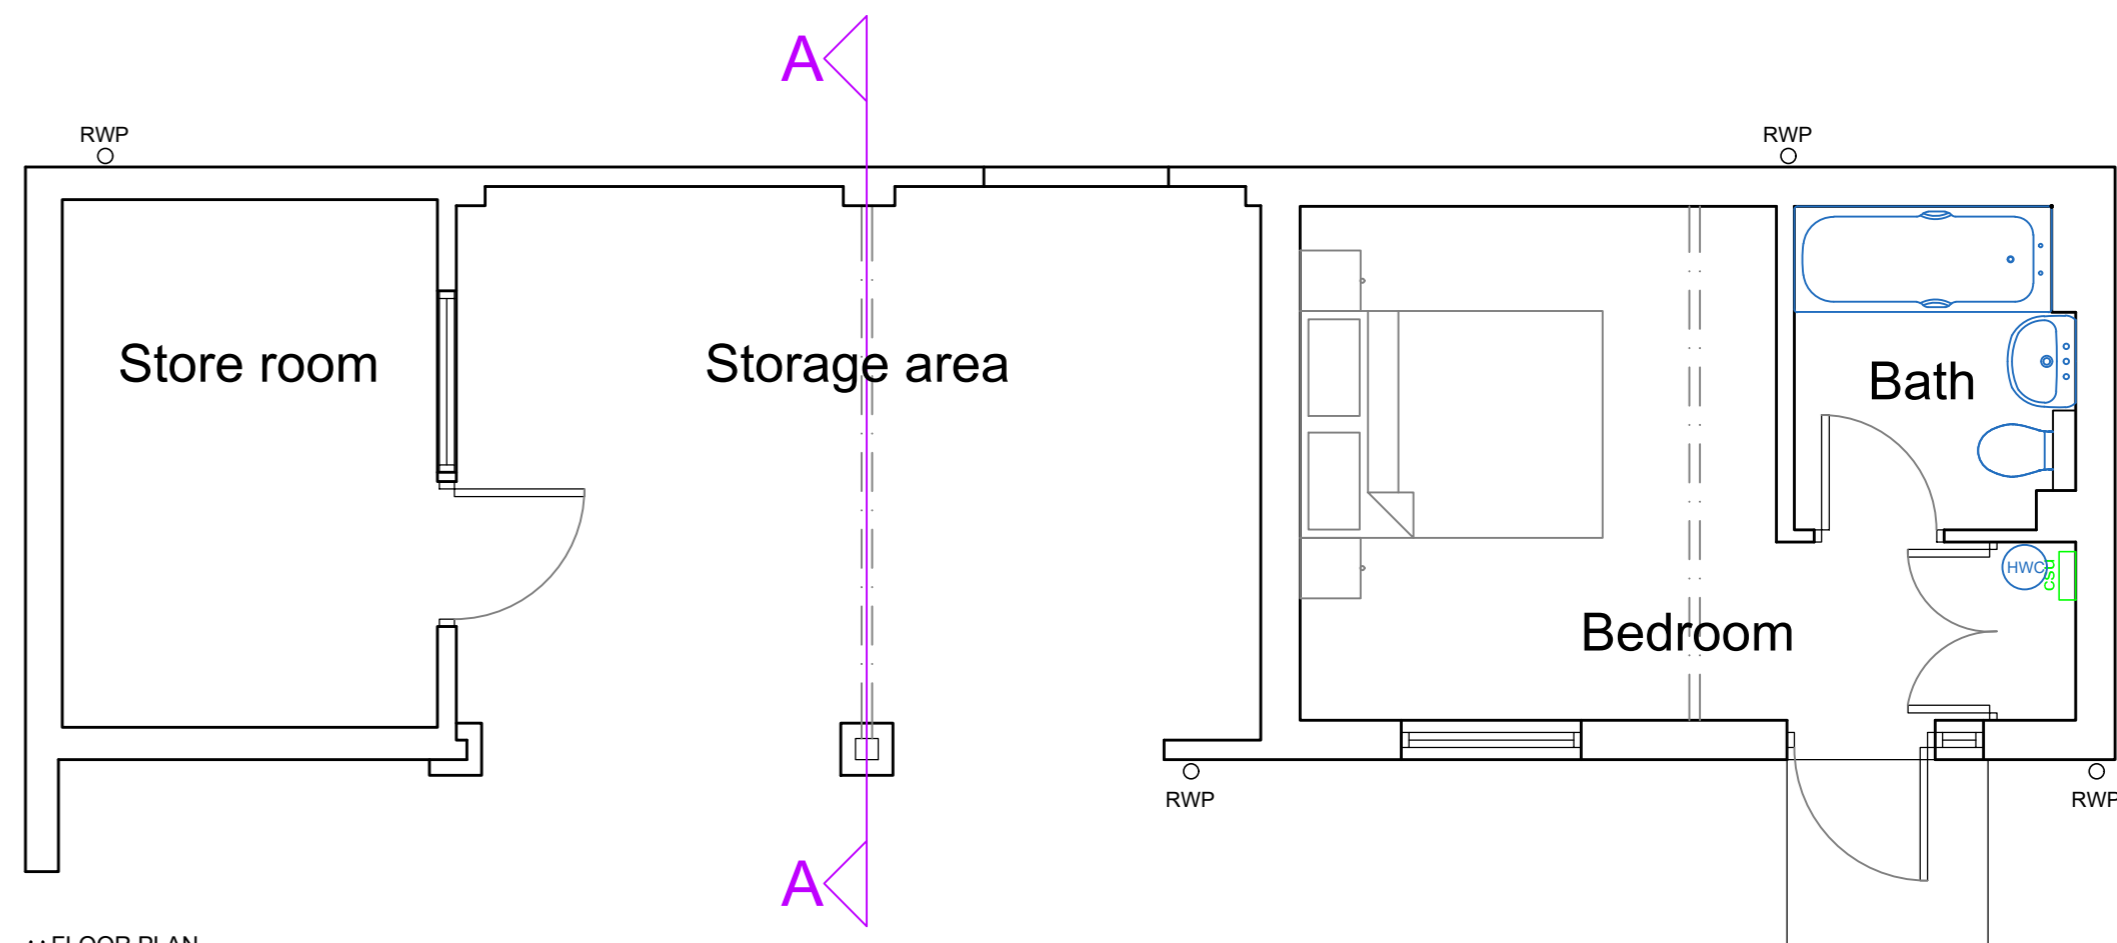

:: FLOOR PLAN
Scale 1:50