

Site Location Plan
Scale 1:1250@A3


Client: Ms Edwards
Project: Proposed Garage
Address: Little Pett Farm Pett Bottom Road Bishopsbourne CT4 5PD

Drawing Title: Site Location Plan

Drawn By :
Date : March 2022 Scale: 1:1250@A3

OS.10
Hoath Farm Bokesbourne Lane
Canterbury Kent CT3 4AB
www.os10.co.uk 01227 451 523 info@os10.co.uk

Drawing No: 506 / 01	Rev:
--------------------------------	-------------

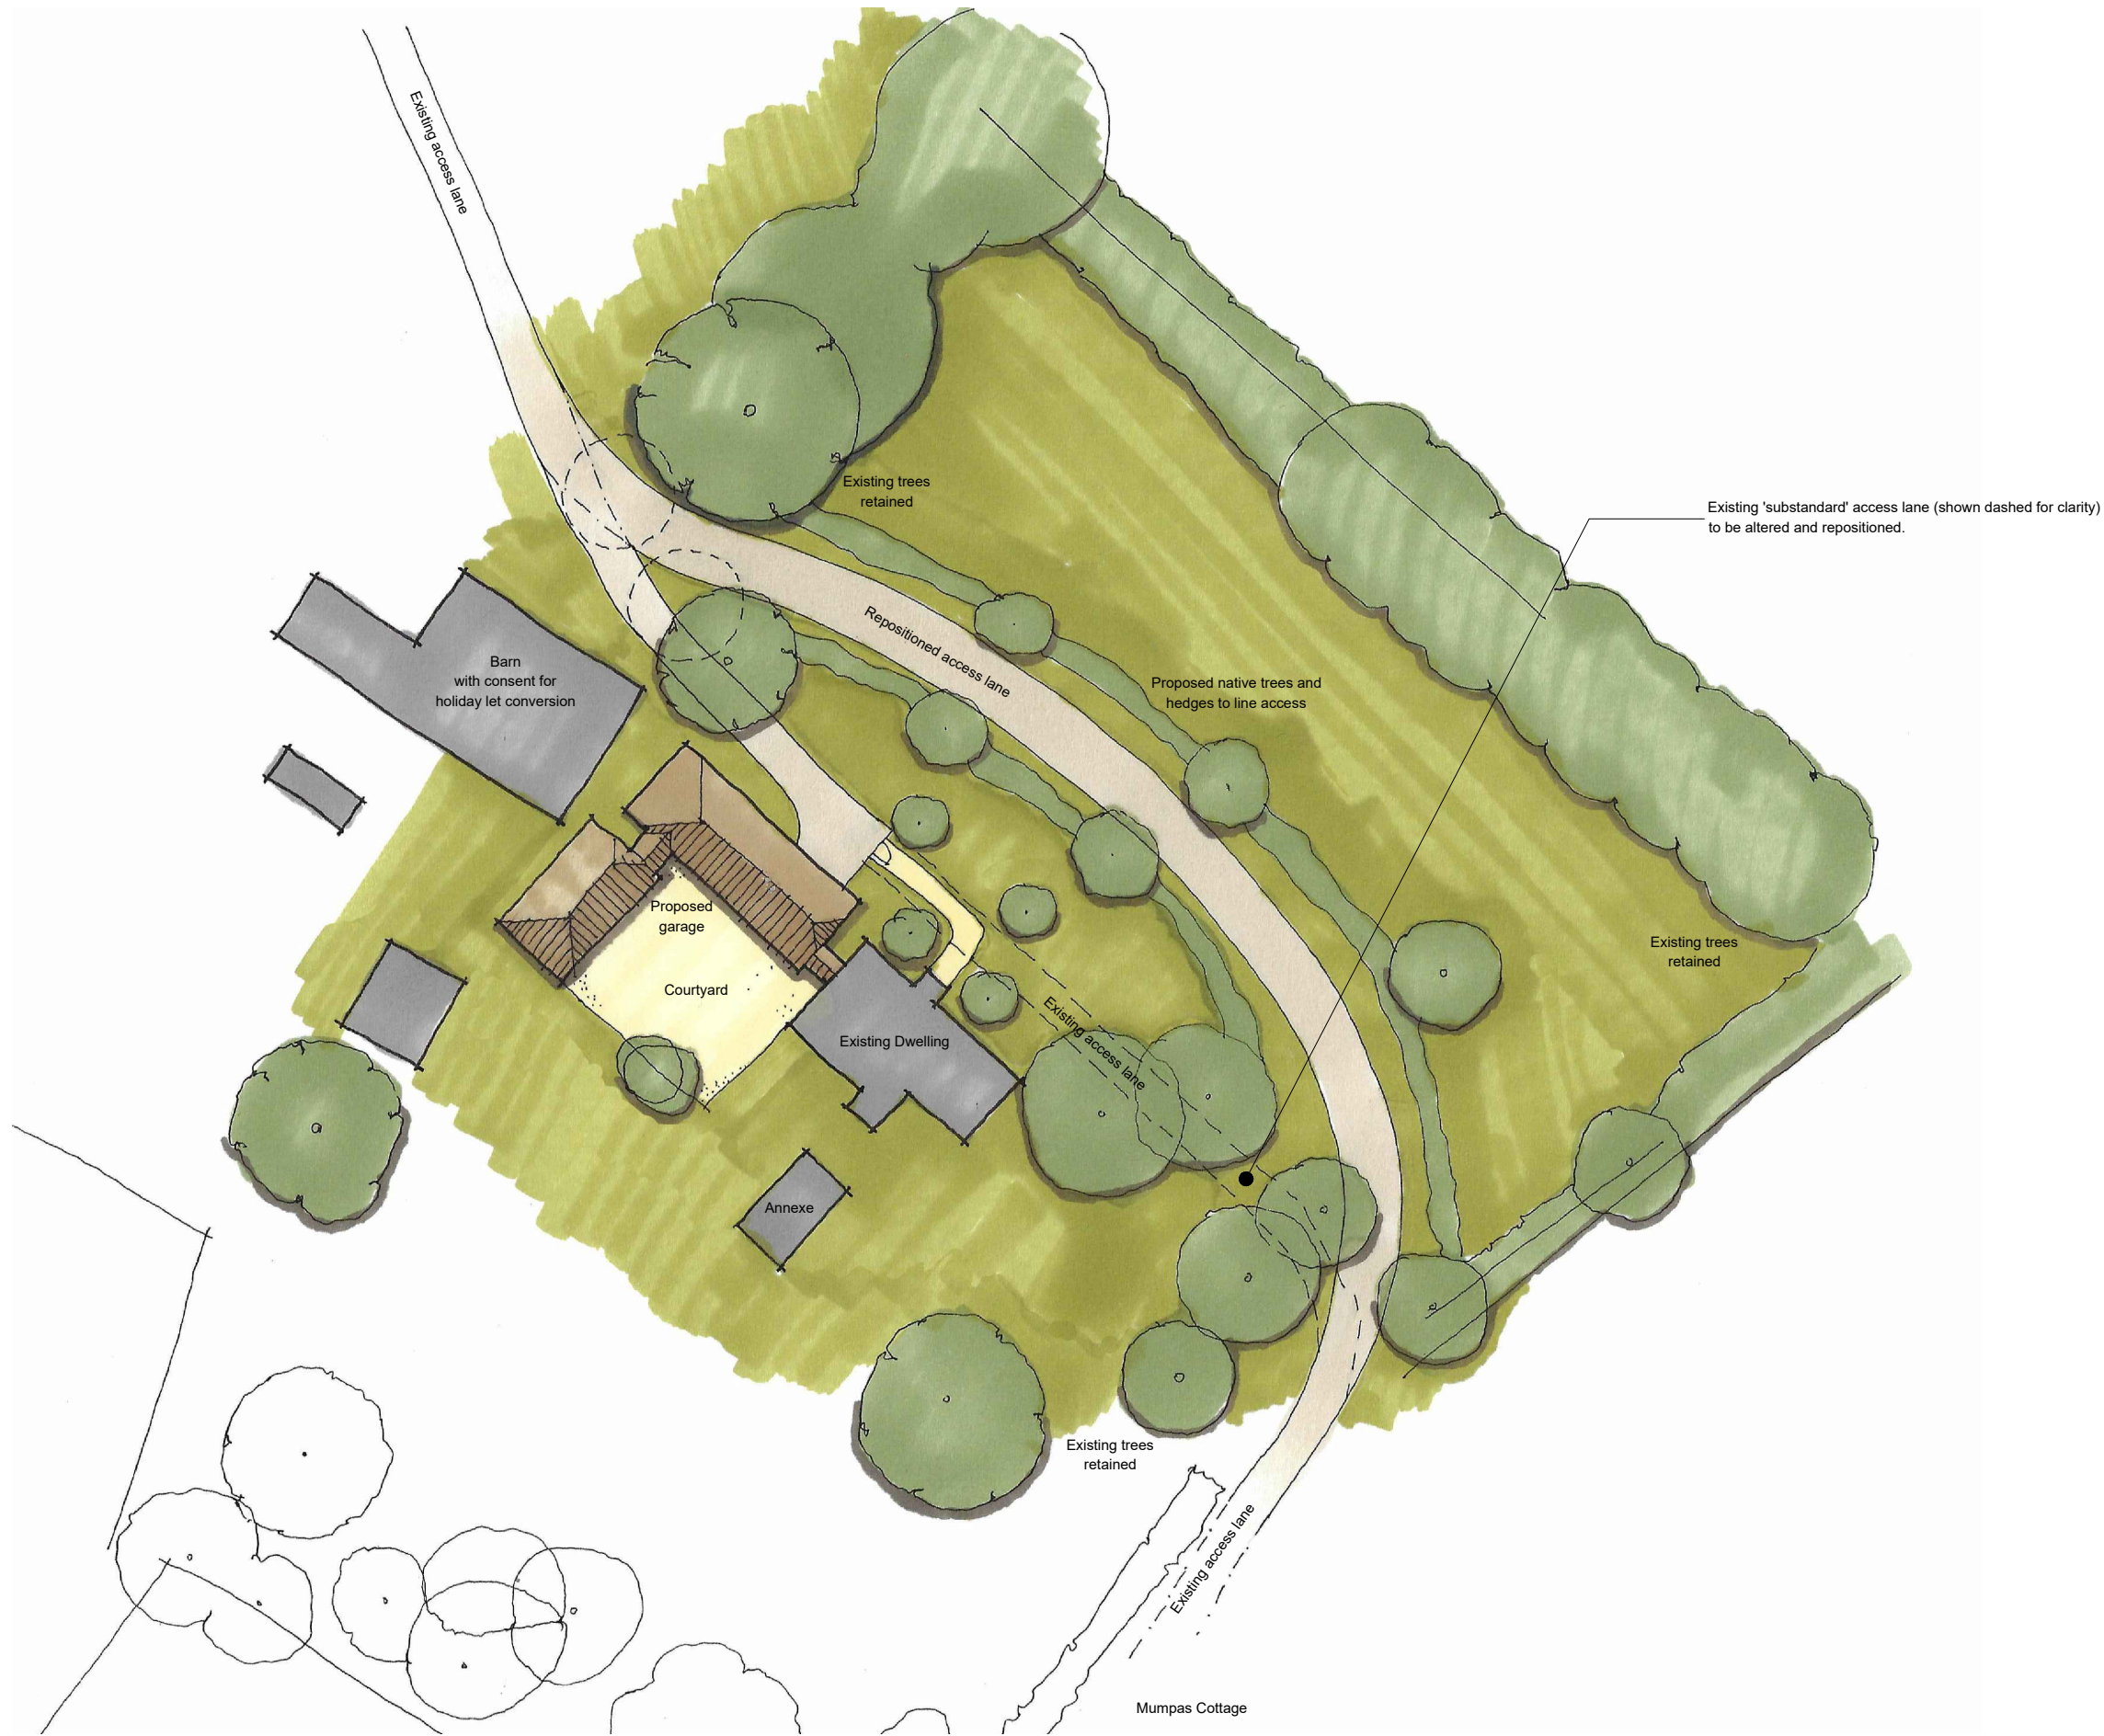

Proposed Site Layout Plan
Scale 1:500@A3



Client: Ms Edwards
Project: Proposed Garage
Address: Little Pett Farm Pett Bottom Road Bishopsbourne CT4 5PD

Drawing Title:
Proposed Site Layout Plan

Drawn By :
Date : March 2022 Scale: 1:500@A3

OS.10
Hoath Farm Bokesbourne Lane
Canterbury Kent CT3 4AB
www.os10.co.uk 01227 451 523 info@os10.co.uk

Drawing No: 506 / 02	Rev:
--------------------------------	-------------

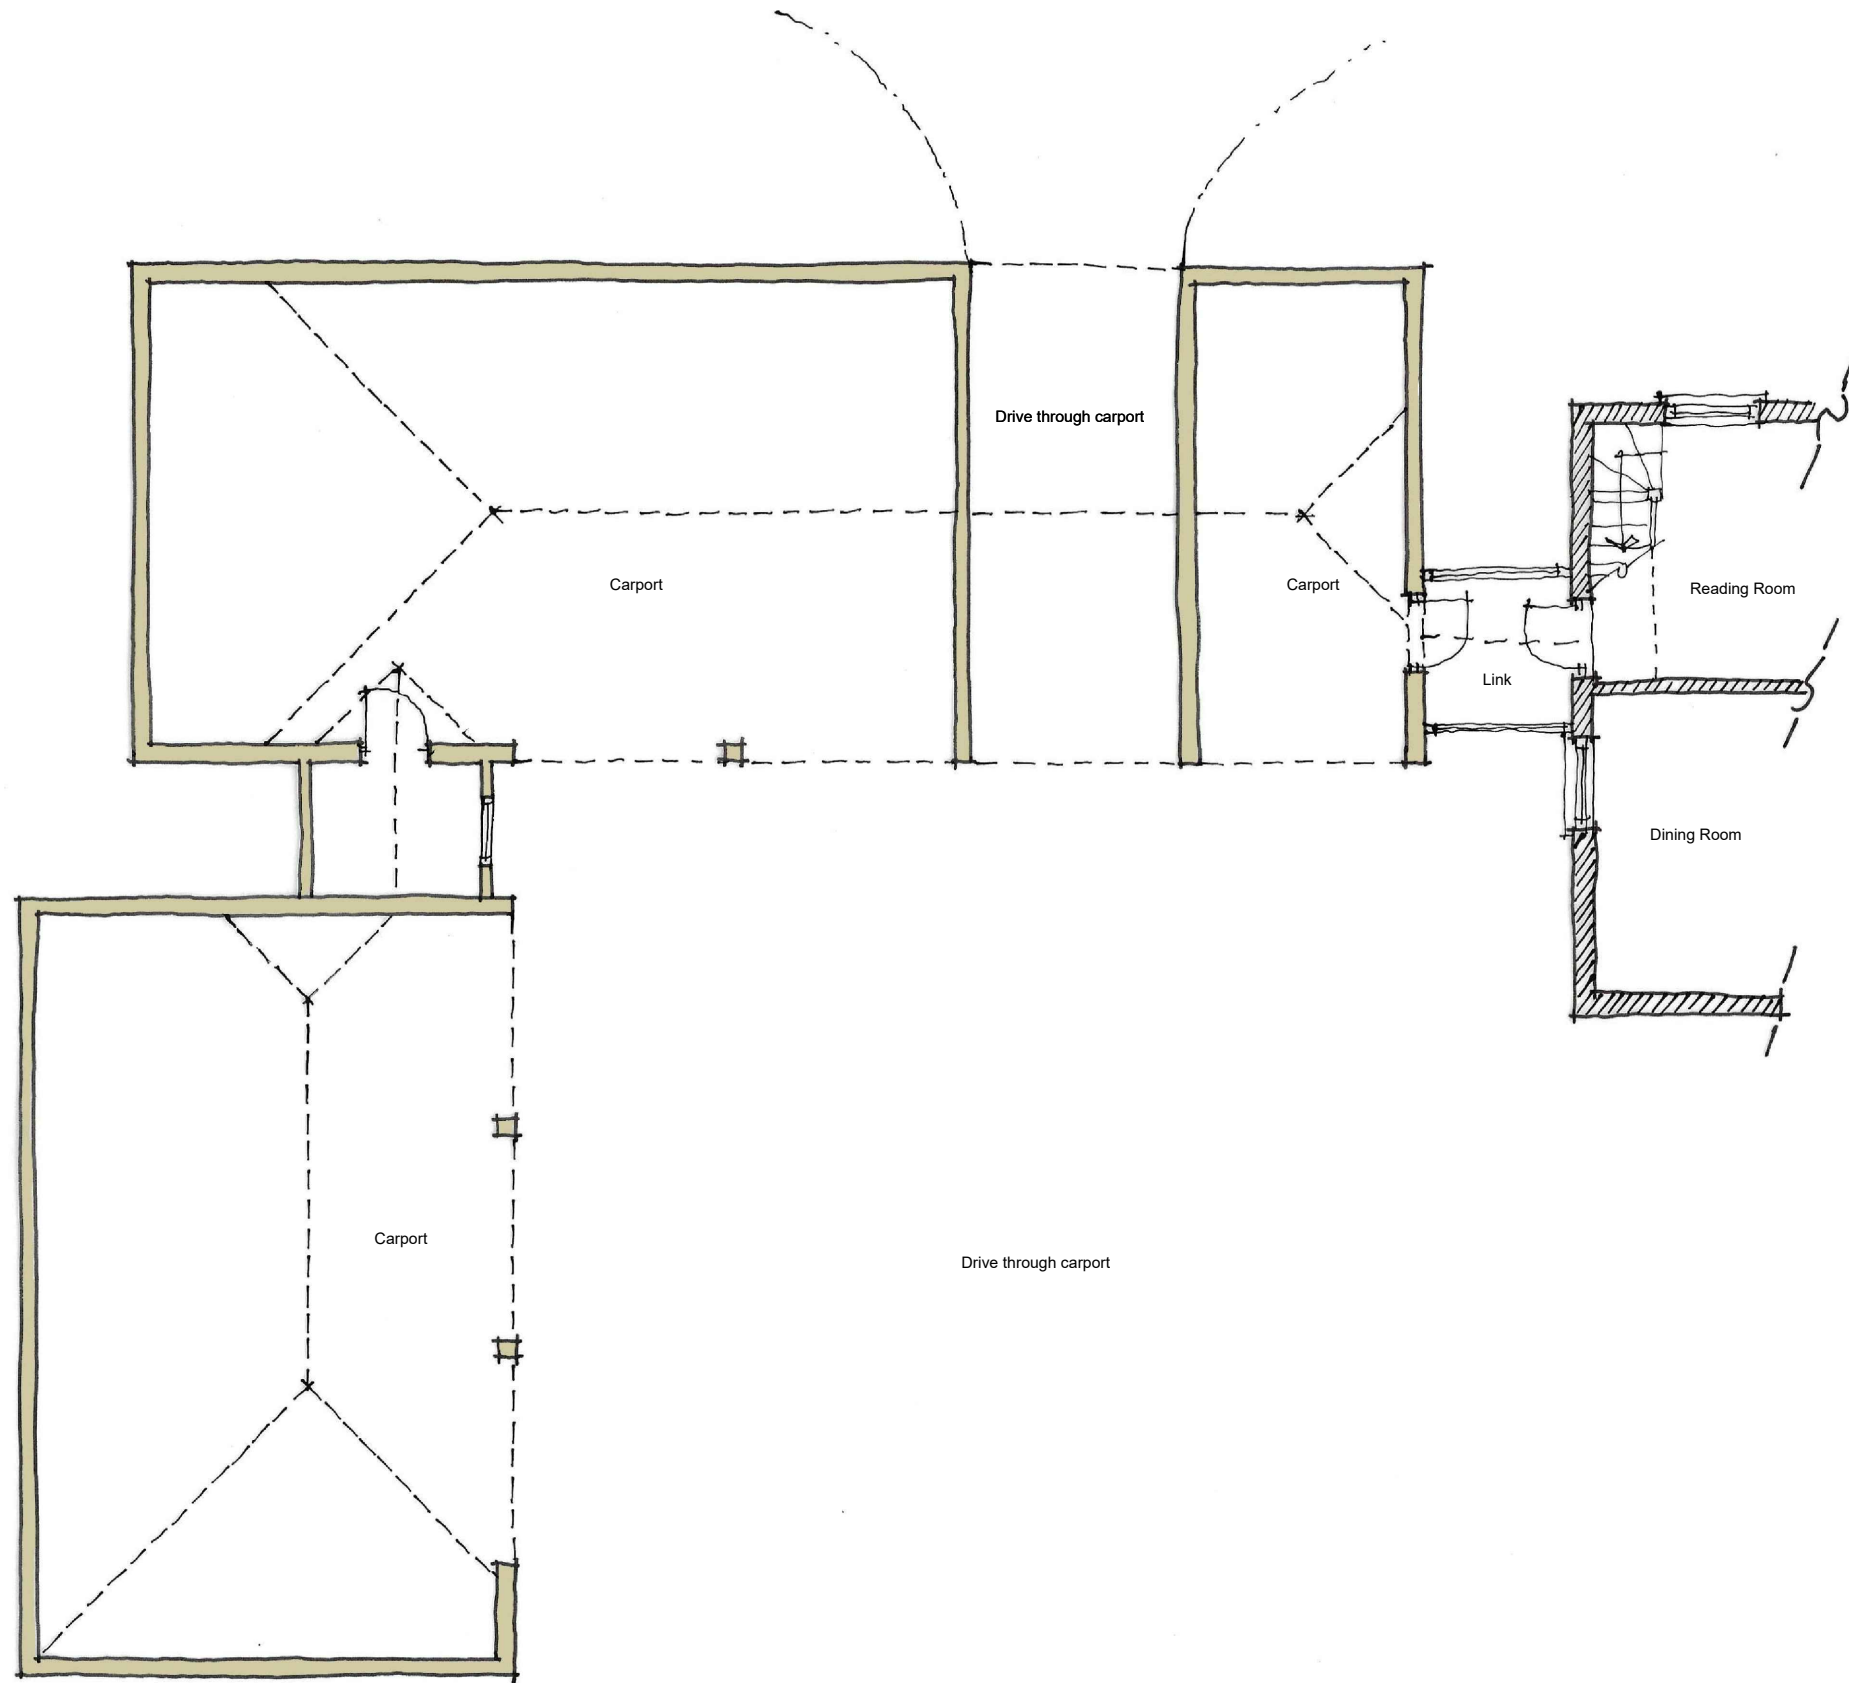 

Proposed Floor Plan
Scale 1:100@A3


Client: Ms Edwards
Project: Proposed Garage
Address: Little Pett Farm Pett Bottom Road Bishopsbourne CT4 5PD

Drawing Title: Proposed Floor Plan
--


Drawn By :
Date : March 2022 Scale: 1:100@A3

OS.10
Hoath Farm Bokesbourne Lane
Canterbury Kent CT3 4AB
www.os10.co.uk 01227 451 523 info@os10.co.uk

Drawing No: 506 / 03	Rev:
--------------------------------	-------------

 

Materials:
 Roof: Handmade Clay Tiles
 Walls: Timber Feather Edge Cladding
 Handmade Brickwork
 Joinery: Purpose made Timber
 RW Goods: Cast Iron Black

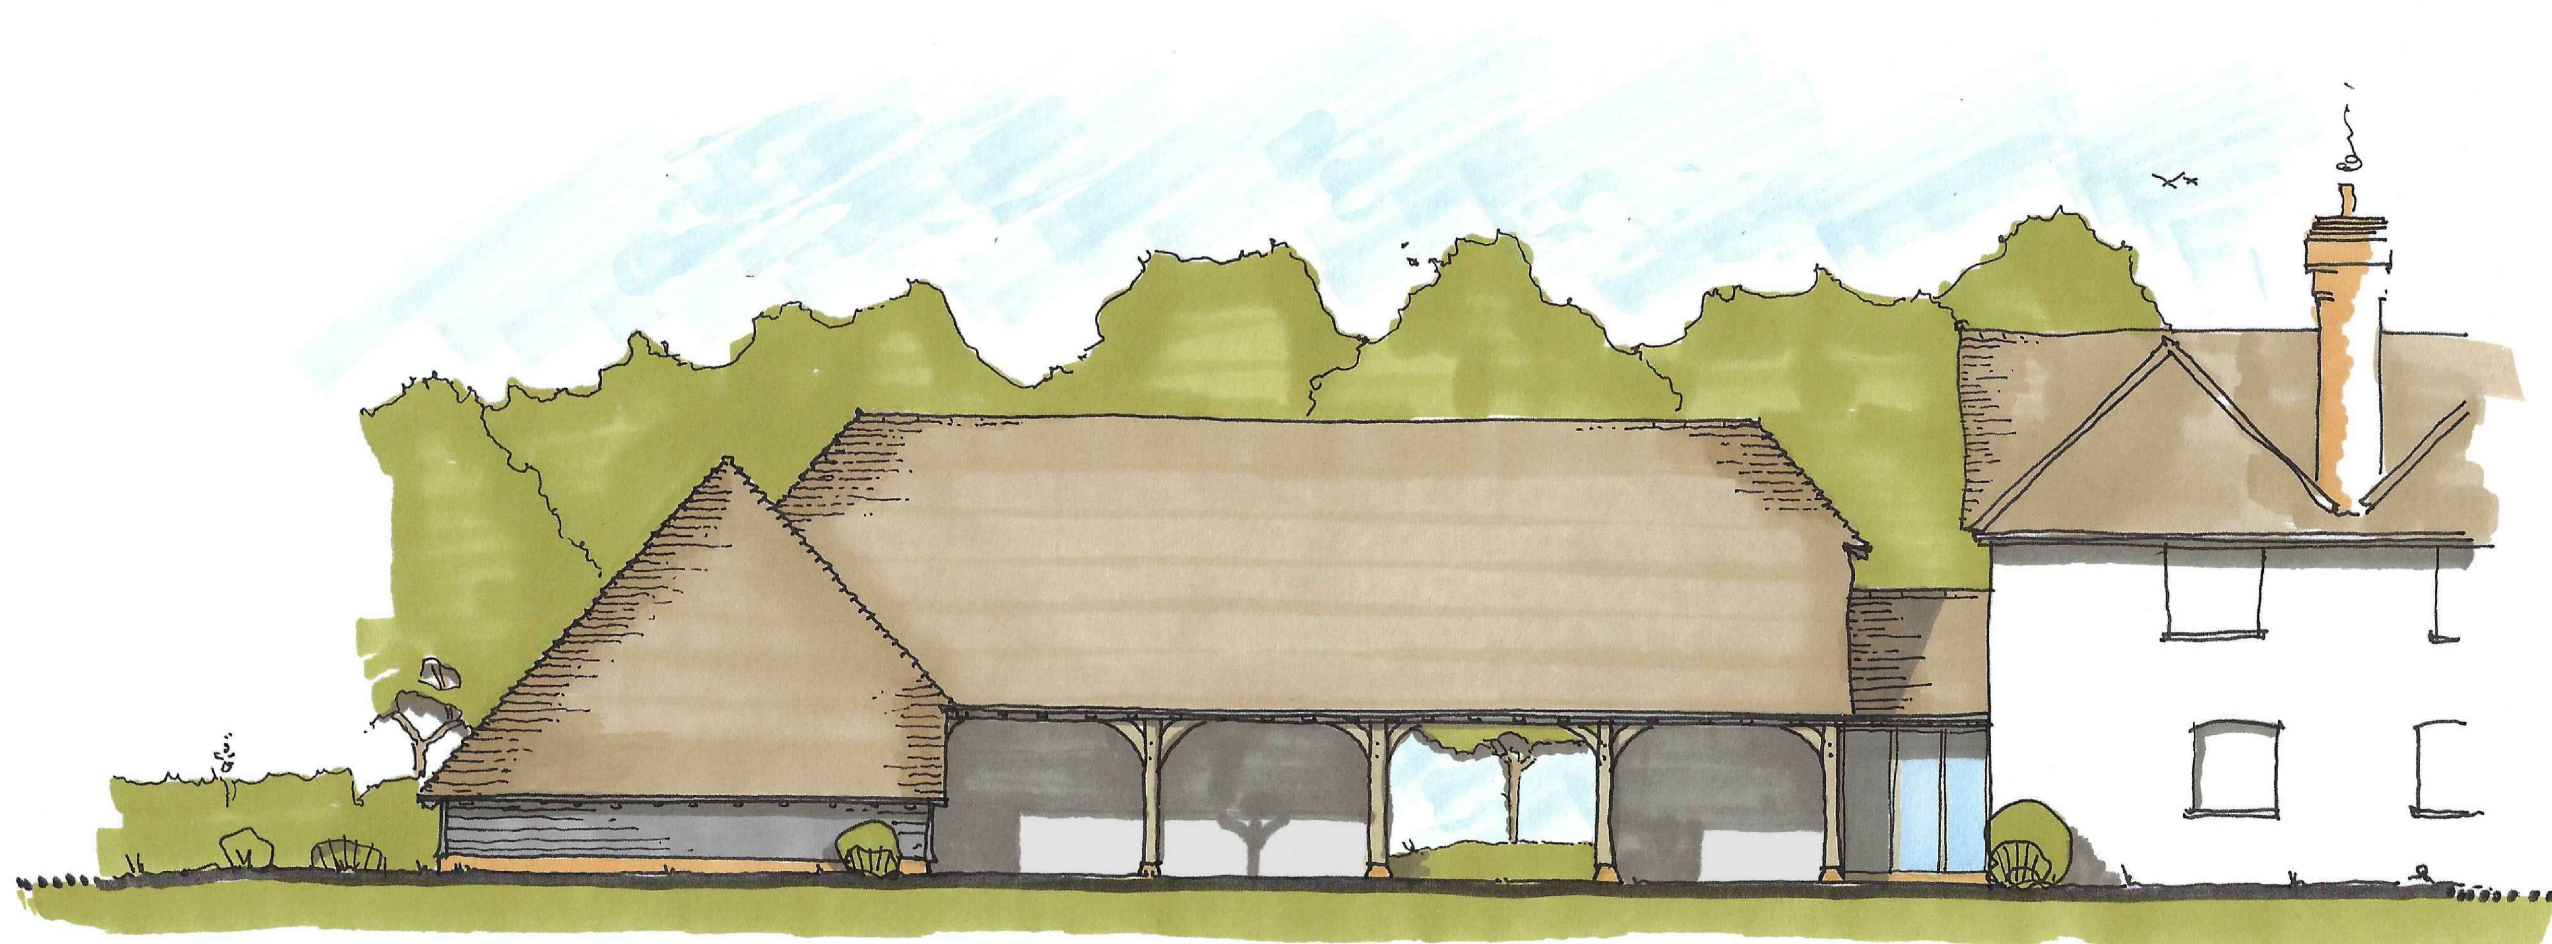

Drive through carport

Glazed link

Existing Dwelling

Proposed Front Elevation
 Scale 1:100@A3


Client: Ms Edwards
Project: Proposed Garage
Address: Little Pett Farm Pett Bottom Road Bishopsbourne CT4 5PD

Drawing Title:
 Proposed Front Elevation

Drawn By :
 Date : March 2022 Scale: 1:100@A3

OS.10
 Hoath Farm Bokesbourne Lane
 Canterbury Kent CT3 4AB
os10.co.uk 01227 451 523 info@os10.co.uk

Drawing No: 506 / 04	Rev:
--------------------------------	-------------

 

Materials:

Roof: Handmade Clay Tiles
 Walls: Timber Feather Edge Cladding
 Handmade Brickwork
 Joinery: Purpose made Timber
 RW Goods: Cast Iron Black



Proposed Side Elevation
 Scale 1:100@A3


Client: Ms Edwards
Project: Proposed Garage
Address: Little Pett Farm Pett Bottom Road Bishopsbourne CT4 5PD

Drawing Title:
 Proposed Side Elevation


Drawn By :
 Date : March 2022 Scale: 1:100@A3

OS.10
 Hoath Farm Bokesbourne Lane
 Canterbury Kent CT3 4AB
www.os10.co.uk 01227 451 523 info@os10.co.uk

Drawing No: 506 / 05	Rev:
--------------------------------	-------------

 

Materials:
 Roof: Handmade Clay Tiles
 Walls: Timber Feather Edge Cladding
 Handmade Brickwork
 Joinery: Purpose made Timber
 RW Goods: Cast Iron Black

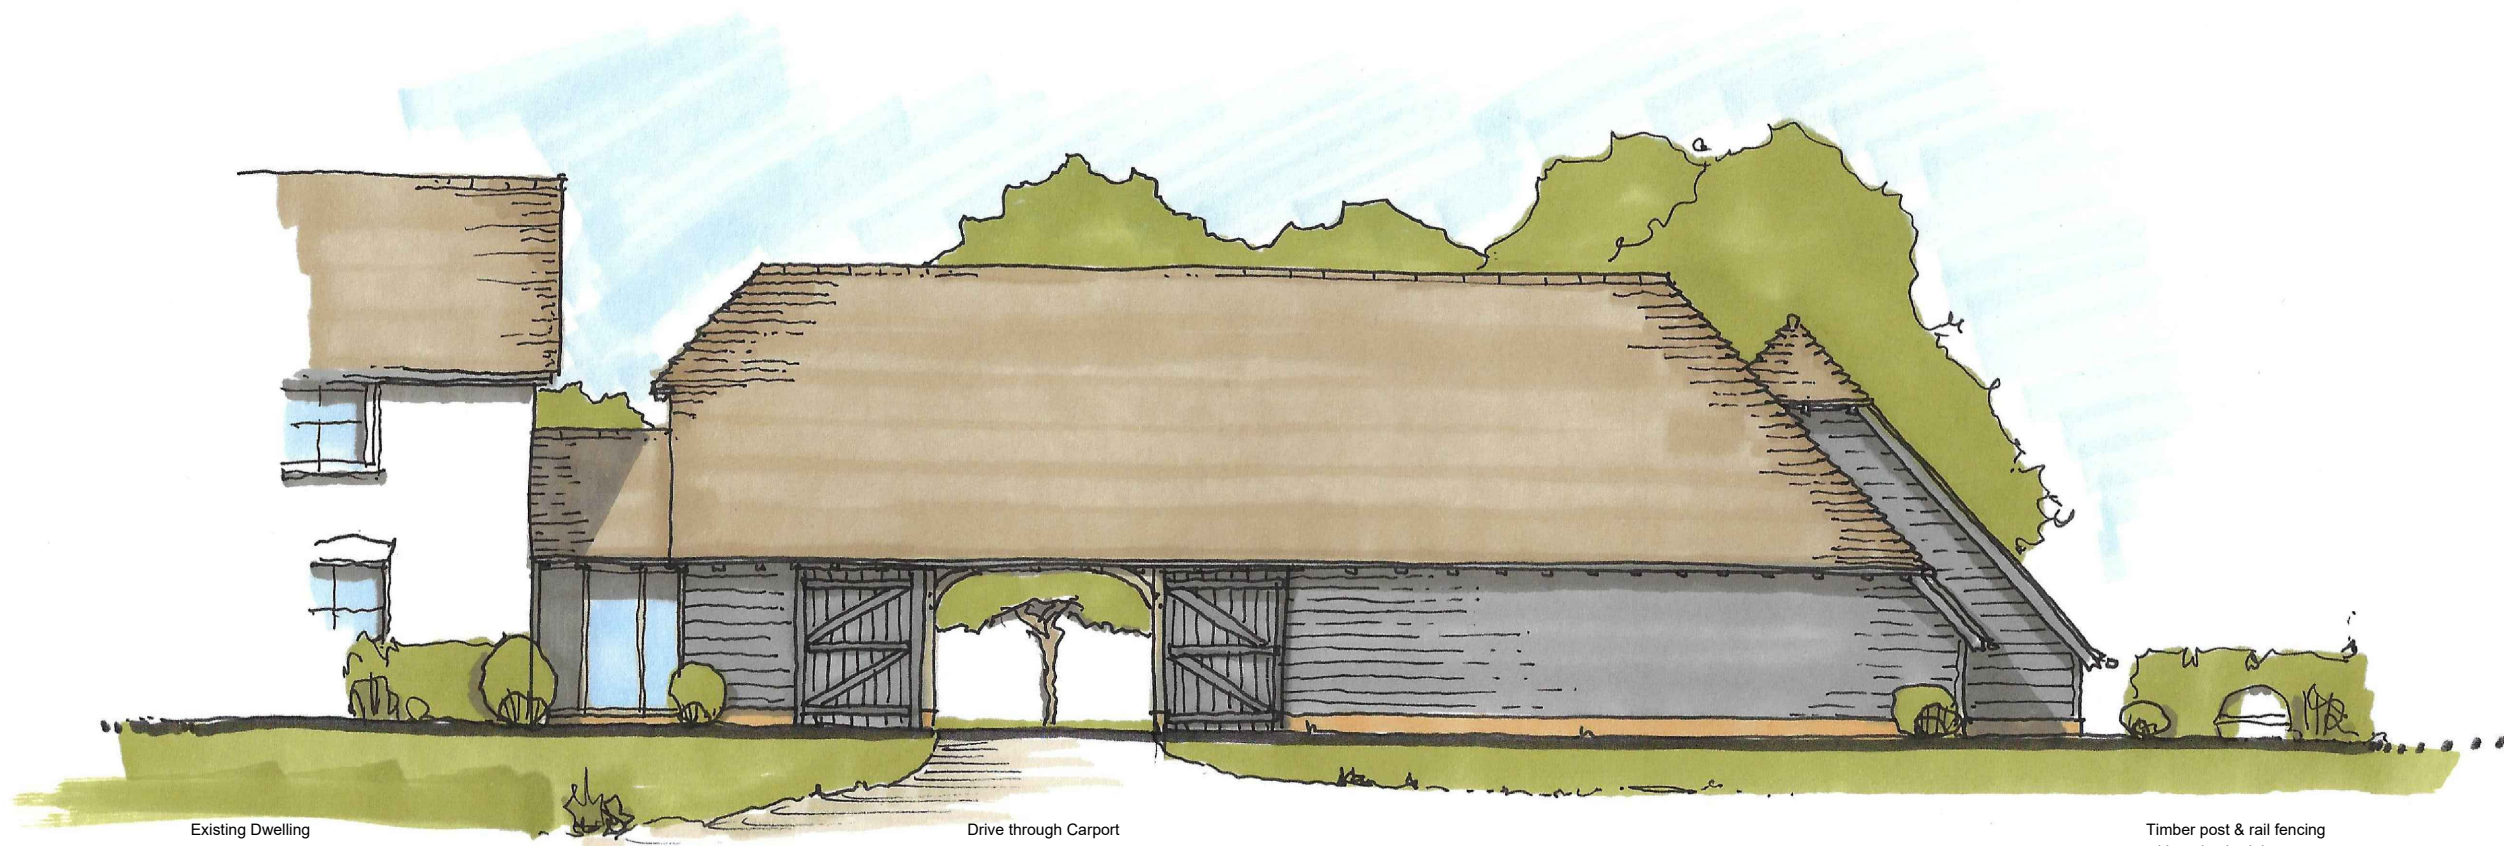

Existing Dwelling

Drive through Carport

Timber post & rail fencing
with native hedging

Proposed Rear Elevation
Scale 1:100@A3


Client: Ms Edwards
Project: Proposed Garage
Address: Little Pett Farm Pett Bottom Road Bishopsbourne CT4 5PD

Drawing Title: Proposed Rear Elevation
--


Drawn By :
Date : March 2022 Scale: 1:100@A3

OS.10
Hoath Farm Bokesbourne Lane
Canterbury Kent CT3 4AB
www.os10.co.uk 01227 451 523 info@os10.co.uk

Drawing No: 506 / 06	Rev:
--------------------------------	-------------

 

- Materials:**
- Roof: Handmade Clay Tiles
 - Walls: Timber Feather Edge Cladding
 - Handmade Brickwork
 - Joinery: Purpose made Timber
 - RW Goods: Cast Iron Black

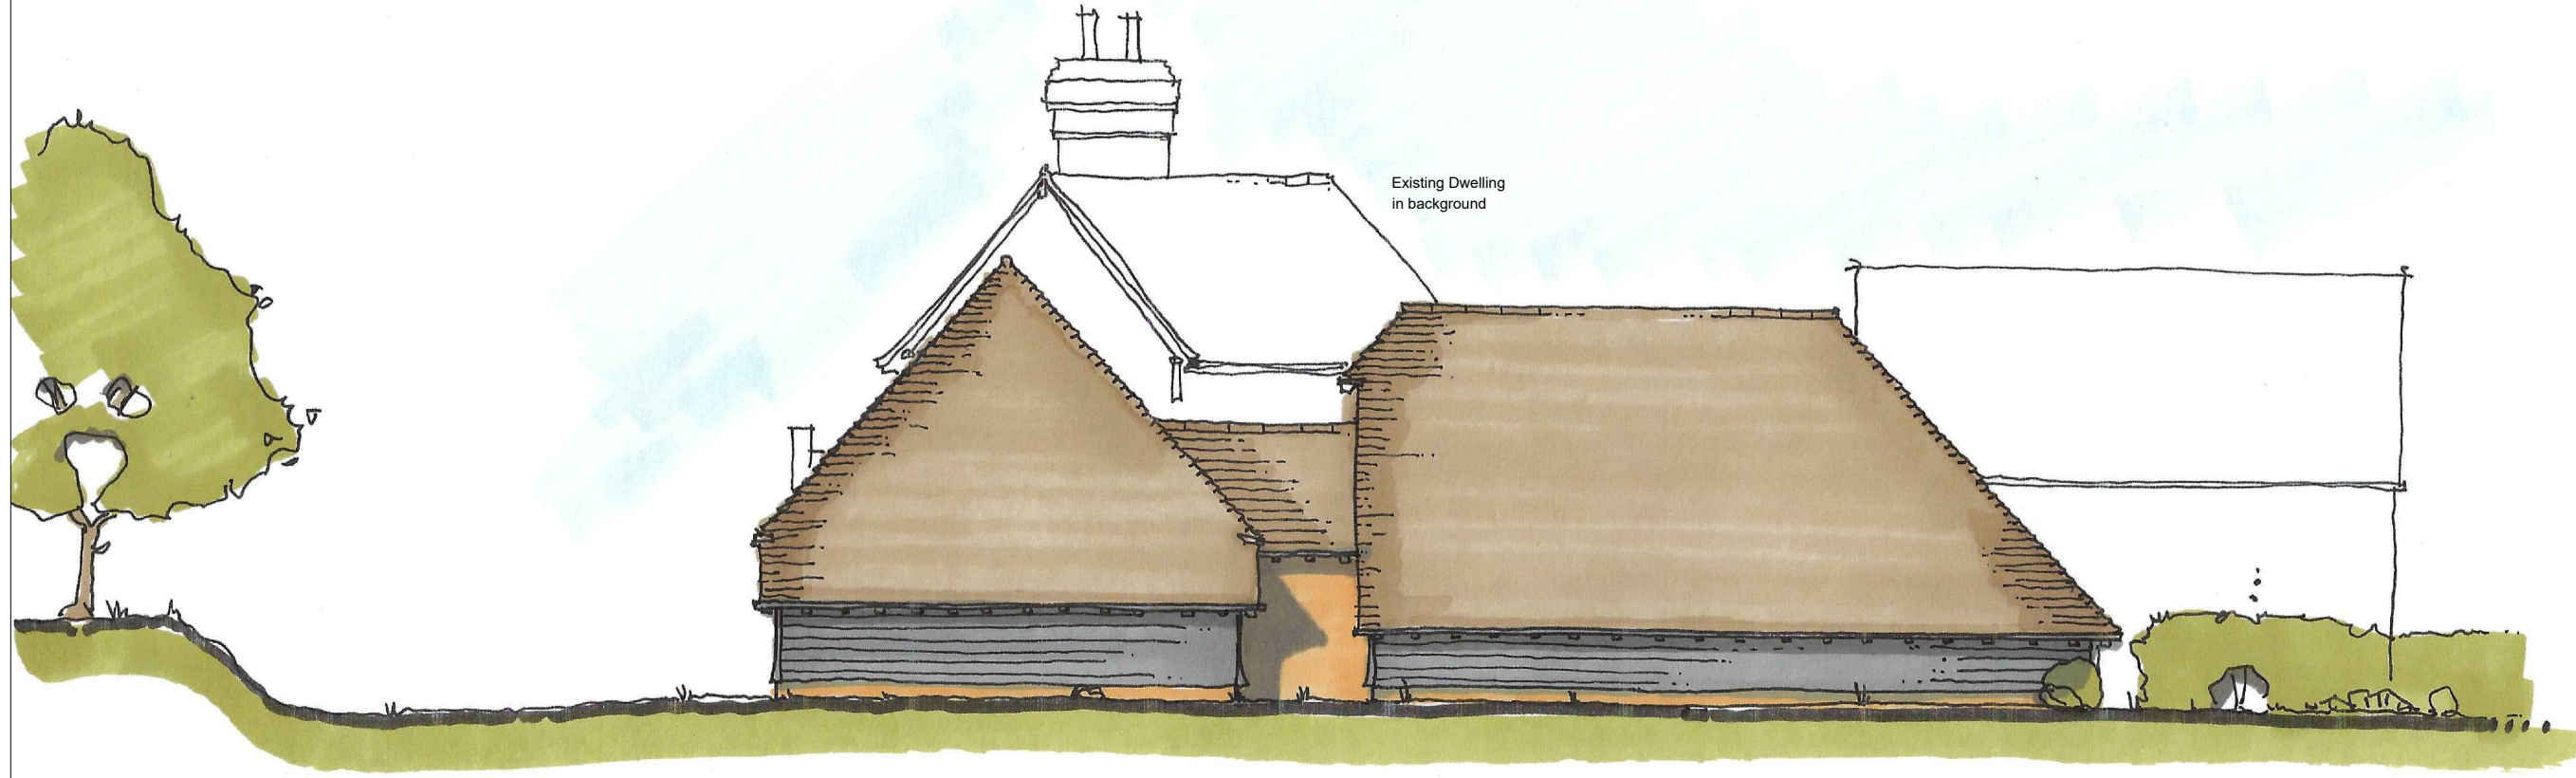

Existing Access Lane

Timber post & rail fencing
with native hedging

Proposed Side Elevation
Scale 1:100@A3

Client: Ms Edwards
Project: Proposed Garage
Address: Little Pett Farm Pett Bottom Road Bishopsbourne CT4 5PD

Drawing Title:
Proposed Side Elevation

Drawn By :
Date : March 2022 Scale: 1:100@A3

OS.10
Hoath Farm Bokesbourne Lane
Canterbury Kent CT3 4AB
www.os10.co.uk 01227 451 523 info@os10.co.uk

Drawing No: 506 / 07	Rev:
--------------------------------	-------------