



FLOOR PLAN 1:50


**NOTES:**  
 This Drawing is copyright.  
 Drawing to be read in conjunction with all other relevant drawings, calculations and specifications.  
 Any discrepancies to be reported to the designer prior to commencement of work.  
 Do not scale.

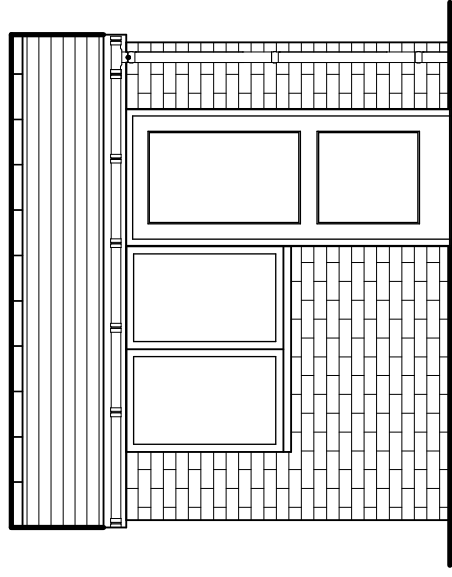

FRONT

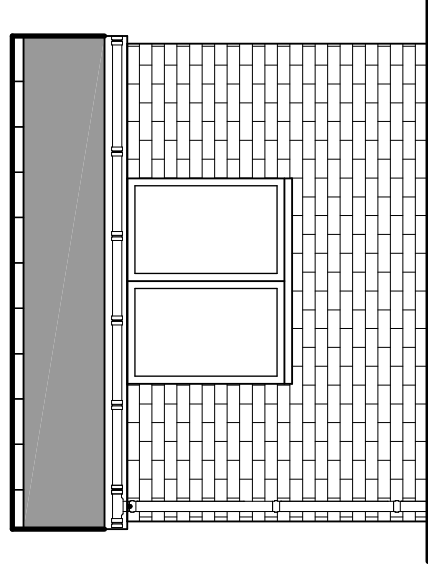


REAR

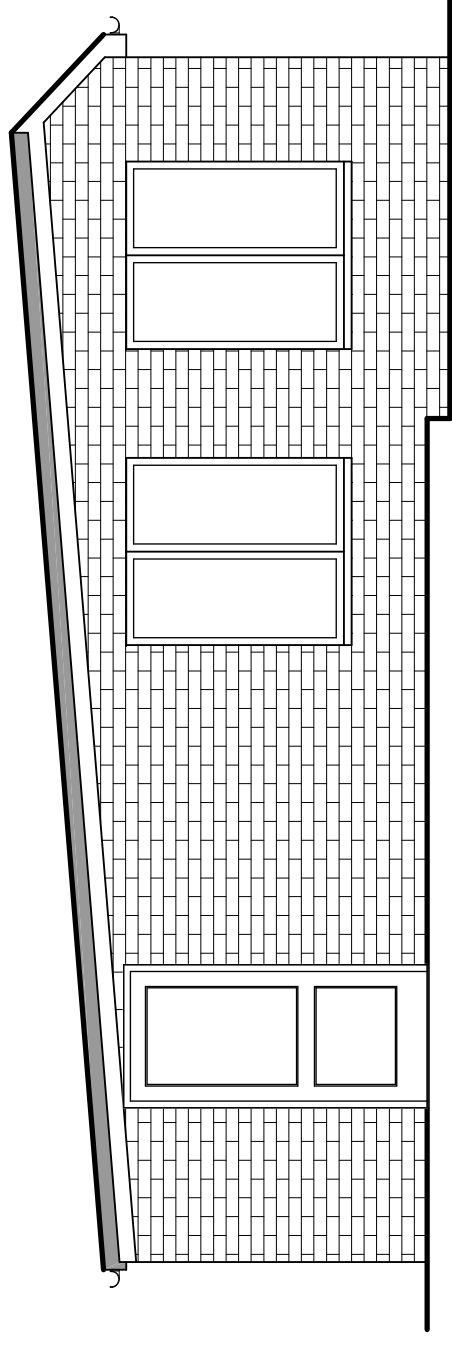


SIDE

ELEVATIONS 1:50

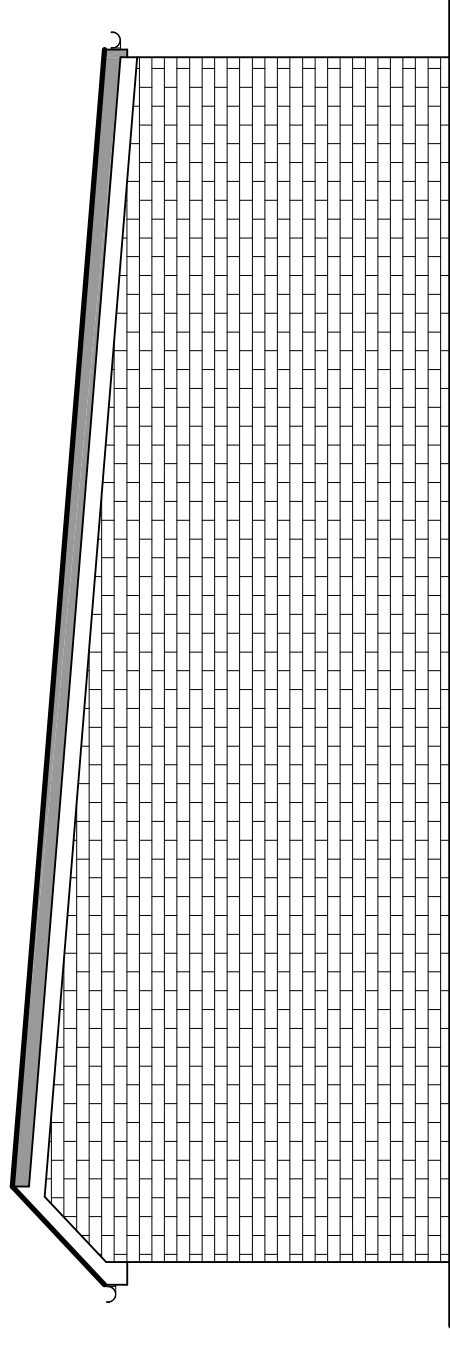

SIDE

ROOF PLAN 1:100

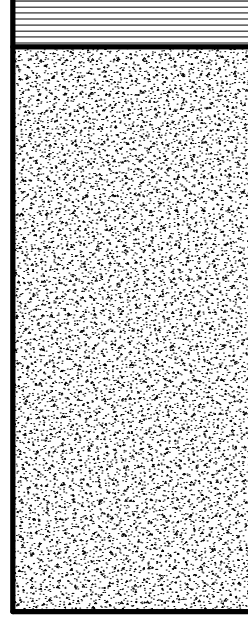

John Kershaw Surveying Limited  
 john@kershawsurveying.com  
 07968 062819



John Kershaw  
 BScHons MRICS MiFireE

SCALE: 1:50 1:100 @ A3

1:50 Metres



1:100 Metres



PROJECT

Outbuilding  
 Hillman Cottage  
 Days Lane  
 Doddinghurst CM15 9SL

DRAWING TITLE

Existing survey

Rev

0

Initial Submission

May 22

Date

June 22

Date

A

Planning - Roof Plan

Rev

0

Initial Submission

May 22

Date

A

Description

REVISION

DATE

DRAWING NO

101