


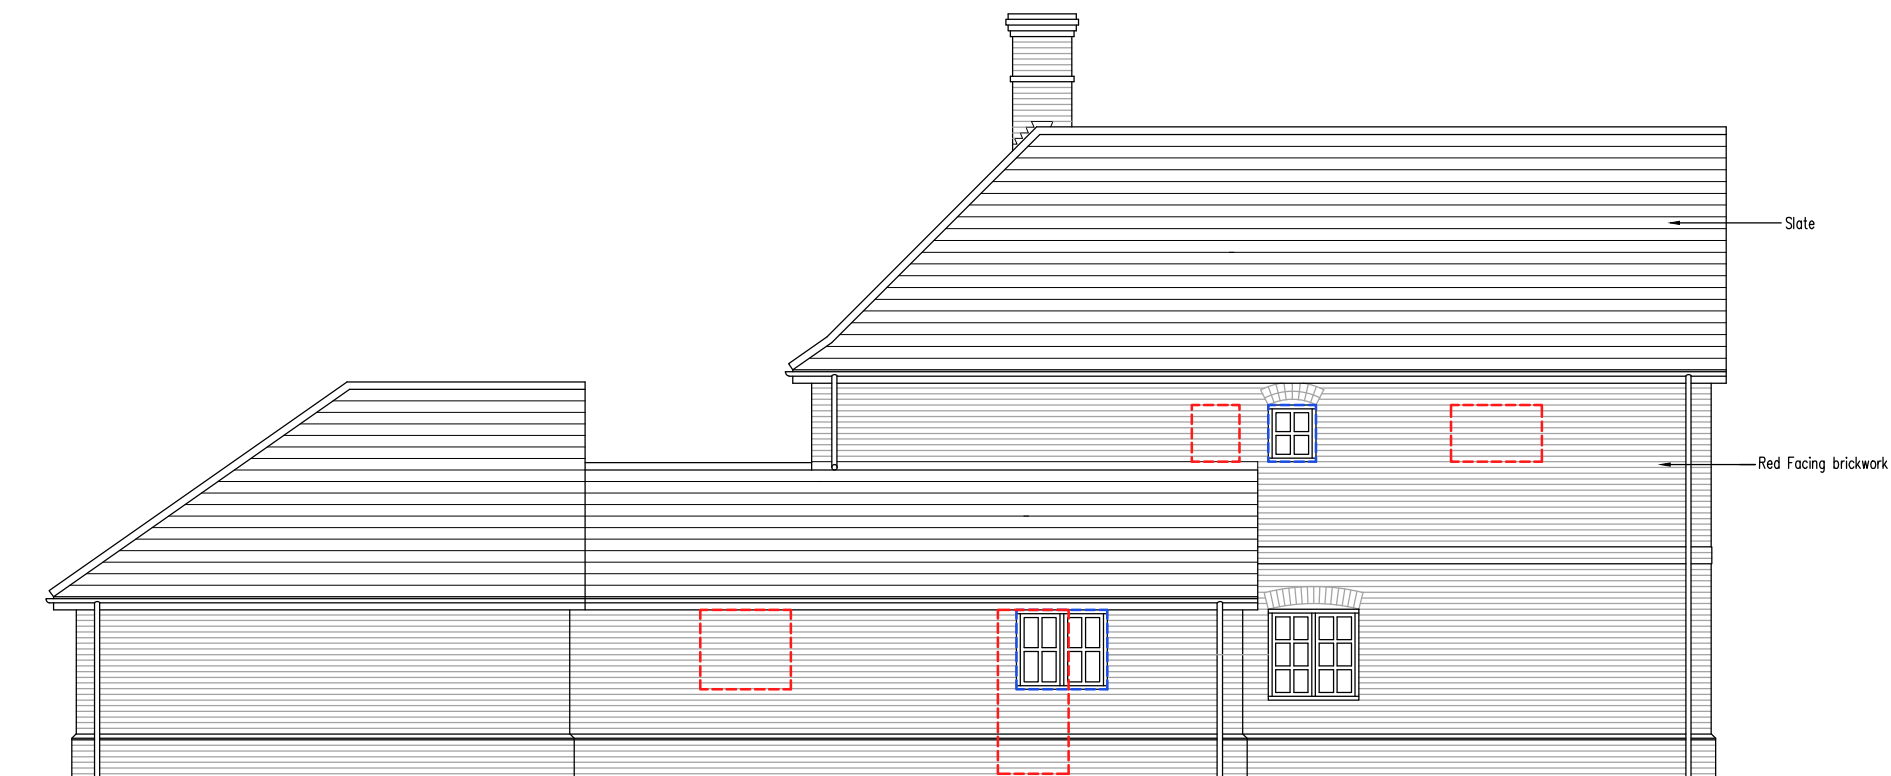

WEST ELEVATION

----- PREVIOUS EXTERNAL OPENING POSITIONS

----- NEW EXTERNAL OPENING POSITIONS



NORTH ELEVATION

REV - DATE - DESCRIPTION

CLIENT
LARAGH HOMES

PROJECT
PROPOSED DEVELOPMENT -
GOLDINGS YARD, THE STREET,
GREAT THURLOW

TITLE
PLOT 2 - WEST & NORTH ELEVATIONS

DRAWING STATUS
PLANNING

DRAWN	CHECKED
SCALE 1:100@A3	DATE APRIL '22

THE GALLERY
96 KING ST
CAMBRIDGE
CB1 1LN

T: 01223 755596
w: www.nparchitects.co.uk
e: info@nparchitects.co.uk



JOB NO. 671	DRAWING NUMBER 4098-05	REV A
----------------	---------------------------	----------

DIMENSIONS ARE NOT TO BE SCALED FROM THIS DRAWING.
FIGURED DIMENSIONS ONLY ARE TO BE USED.
THIS DRAWING IS THE COPYRIGHT OF NICHOLAS PHILLIPS
ARCHITECTS LTD. UNAUTHORISED REPRODUCTION IS NOT
PERMITTED.

REV. A 29.04.22
WEST ELEVATION - PATIO DOORS REVISED.
WEST ELEVATION - UTILITY WINDOW REPLACED BY DOOR.
NORTH ELEVATION - ONE FIRST FLOOR WINDOW REPOSITIONED & ONE REMOVED.
NORTH ELEVATION - GROUND FLOOR WINDOW REPOSITIONED & DOOR REMOVED.

