
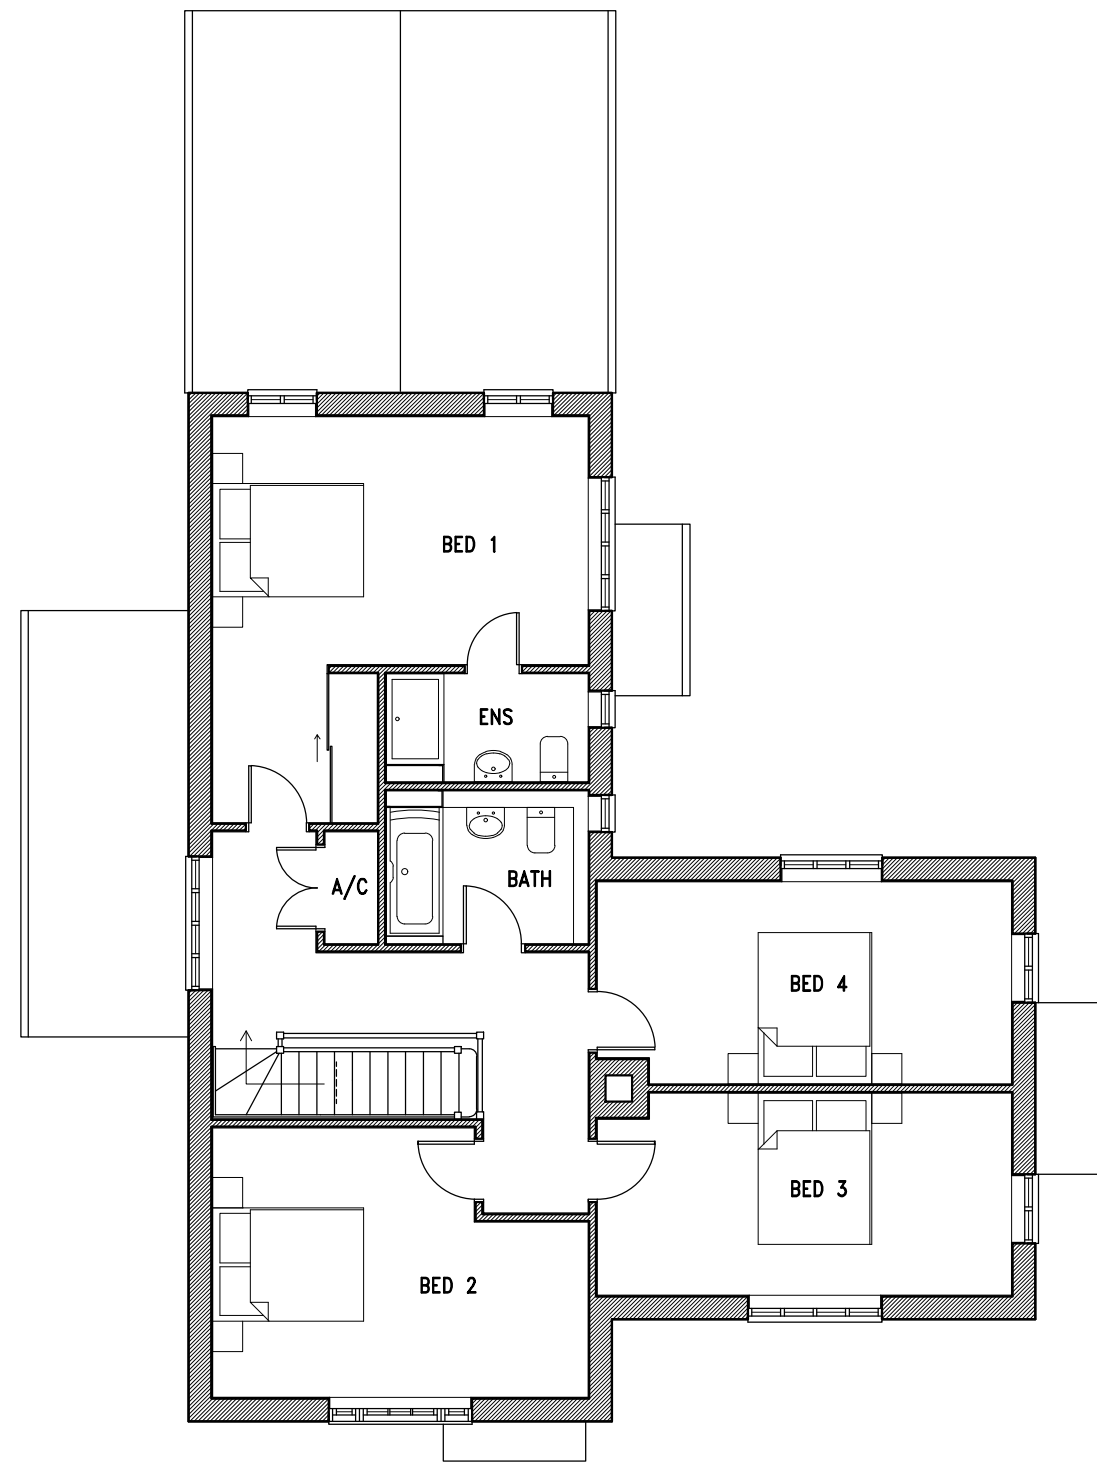


GROUND FLOOR PLAN

 

FIRST FLOOR PLAN

REV - DATE - DESCRIPTION

CLIENT  
LARAGH HOMES

PROJECT  
PROPOSED DEVELOPMENT -  
GOLDINGS YARD, THE STREET,  
GREAT THURLOW

TITLE  
PLOT 4 - FLOOR PLANS

DRAWING STATUS  
PLANNING

DRAWN	CHECKED
SCALE 1:100@A3	DATE APRIL '22

THE GALLERY  
98 KING ST  
CAMBRIDGE  
CB1 1LN

T: 01223 755598  
w: www.nparchitects.co.uk  
e: info@nparchitects.co.uk



JOB NO. 671	DRAWING NUMBER 4098-11	REV B
----------------	---------------------------	----------

REV. B 29.04.22  
FLOOR PLANS REARRANGED (INC. EXTERNAL DOORS  
& WINDOWS AS SHOWN ON ELEVATIONS).

DIMENSIONS ARE NOT TO BE SCALED FROM THIS DRAWING.  
FIGURED DIMENSIONS ONLY ARE TO BE USED.  
THIS DRAWING IS THE COPYRIGHT OF NICHOLAS PHILLIPS  
ARCHITECTS LTD. UNAUTHORISED REPRODUCTION IS NOT  
PERMITTED.