


GROUND FLOOR PLAN



FIRST FLOOR PLAN

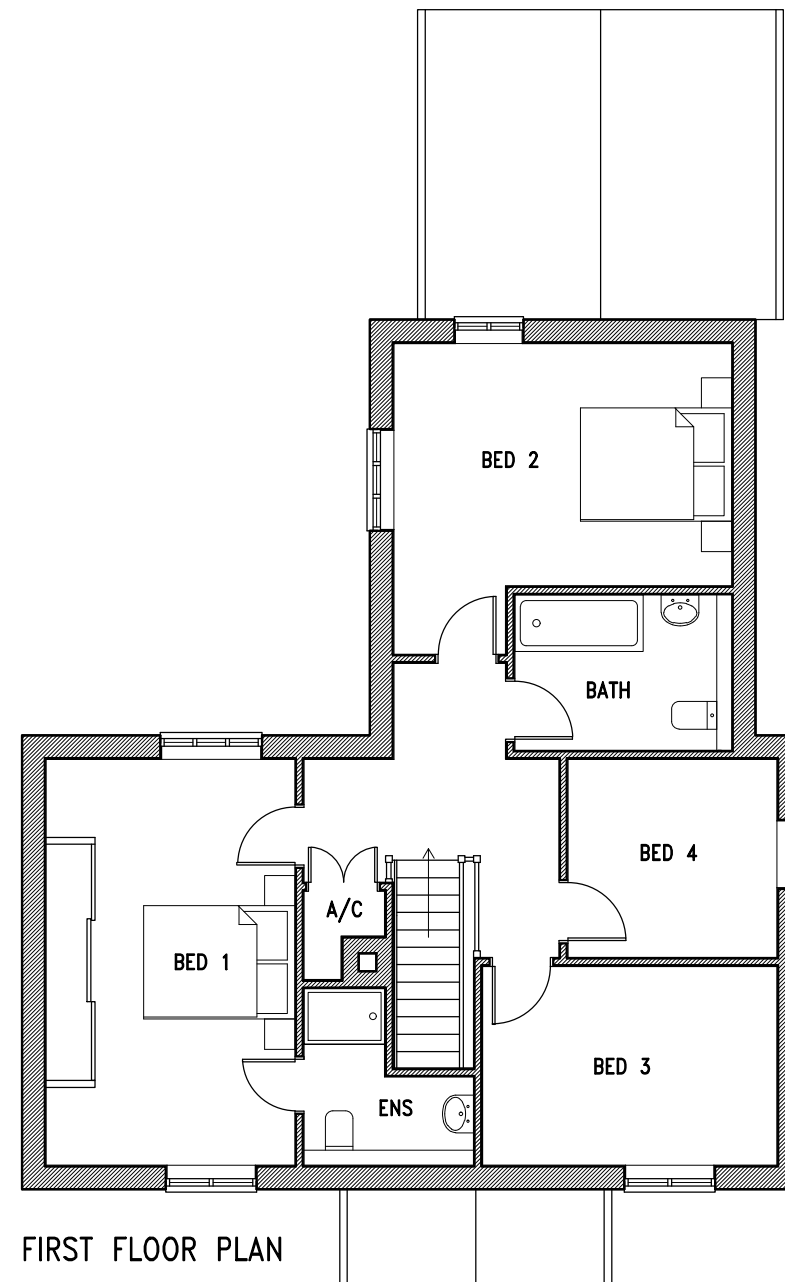

REV. A 29.04.22
 INNER DOOR REMOVED FROM ENTRANCE HALL.
 KITCHEN & UTILITY ROOM LAYOUTS REARRANGED (INC.
 EXTERNAL DOORS & WINDOWS AS SHOWN ON ELEVATIONS).
 FIRST FLOOR LAYOUT REARRANGED.

REV - DATE - DESCRIPTION

CLIENT
 LARAGH HOMES

PROJECT
 PROPOSED DEVELOPMENT -
 GOLDINGS YARD, THE STREET,
 GREAT THURLOW

TITLE
 PLOT 3 - FLOOR PLANS

DRAWING STATUS
 PLANNING

DRAWN	CHECKED
SCALE 1:100@A3	DATE APRIL '22

THE GALLERY
 98 KING ST
 CAMBRIDGE
 CB1 1LN

T: 01223 755996
 w: www.nparchitects.co.uk
 e: info@nparchitects.co.uk



JOB NO. 671	DRAWING NUMBER 4098-08	REV A
----------------	---------------------------	----------

DIMENSIONS ARE NOT TO BE SCALED FROM THIS DRAWING.
 FIGURED DIMENSIONS ONLY ARE TO BE USED.
 THIS DRAWING IS THE COPYRIGHT OF NICHOLAS PHILLIPS
 ARCHITECTS LTD. UNAUTHORISED REPRODUCTION IS NOT
 PERMITTED.