




DO NOT SCALE THIS DRAWING. CHECK ALL DIMENSIONS ON SITE.  
 This drawing is to be read in conjunction with all relevant specifications and drawings issued. For discrepancies or omissions contact Ben Murphy. The contractor is to check and verify all utility and site dimensions and check levels before work commences.

# FRONT

## GARAGE REMOVED FOR CLARITY

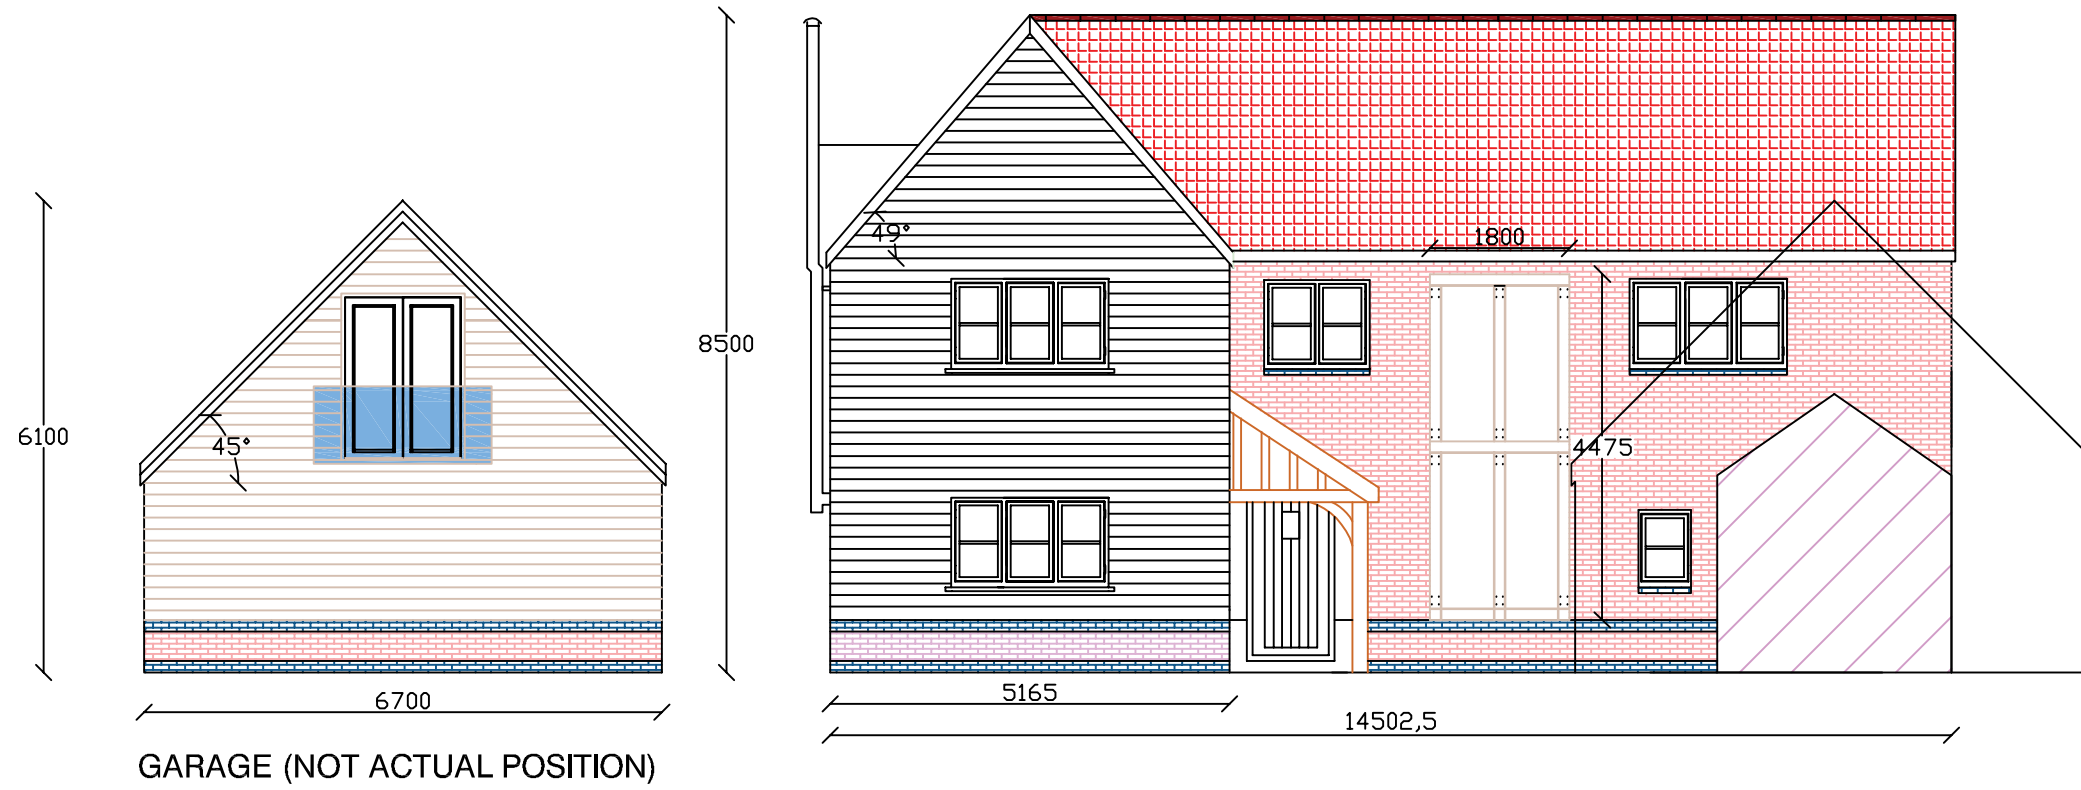

# REAR

 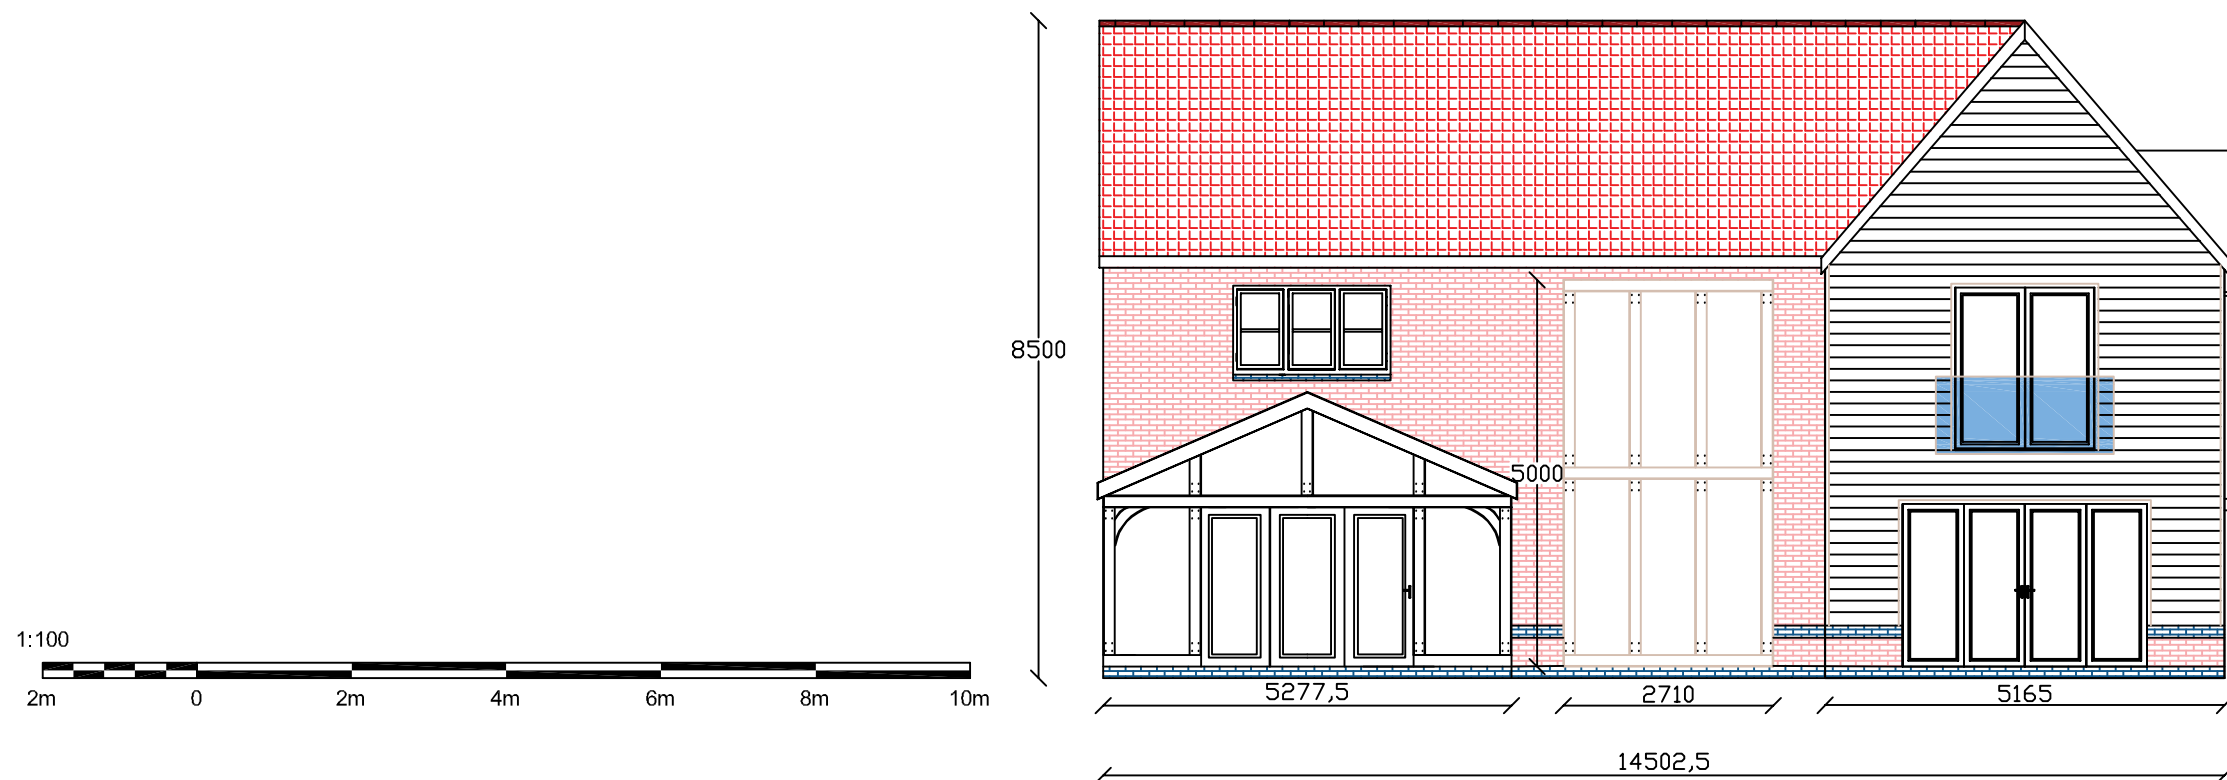

Date:	Revision:	Dr:
Drawing Issue: Planning Permission		
Project: Highacre		
Drawing Title: Front & Rear Elevations		
Scale: 1:100@A3	Drawing Ref: Highacre-03	
Revision:	Drawn: BM	Date: June 2022
Highacre Sutton-Cum-Granby Nottinghamshire NG13 9QA		