






Front (North) Elevation

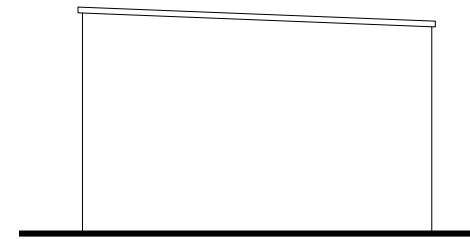


Side (West) Elevation

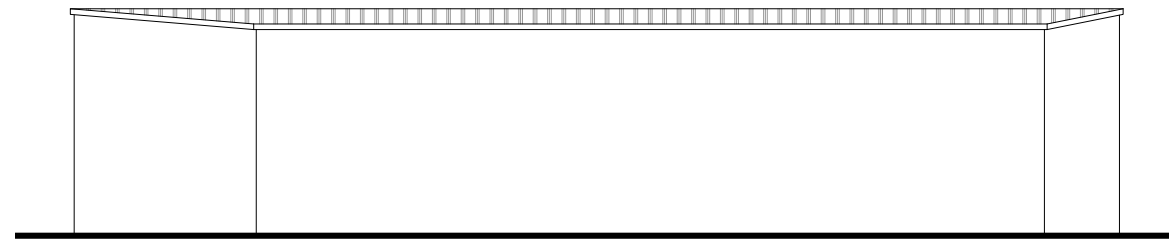


Rear (South) Elevation

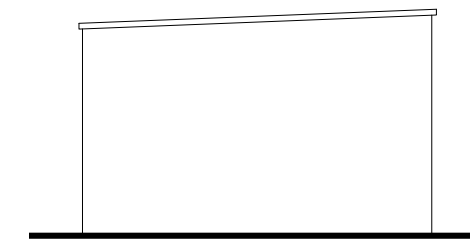


Side (East) Elevation

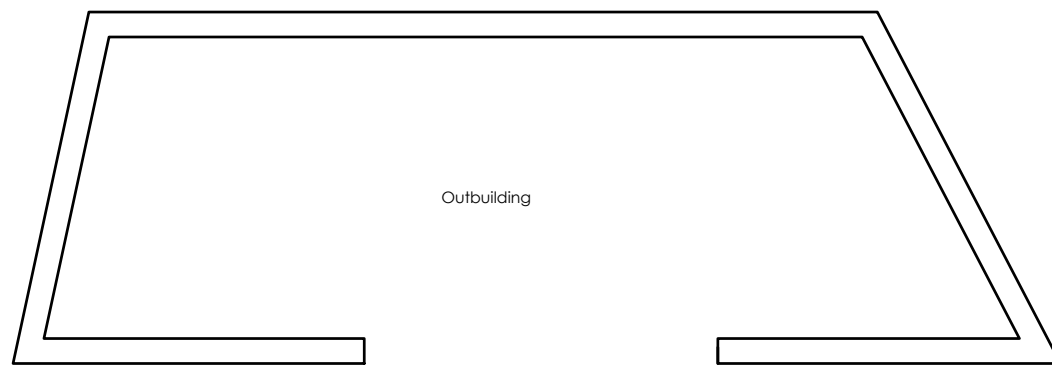

Floor Plan

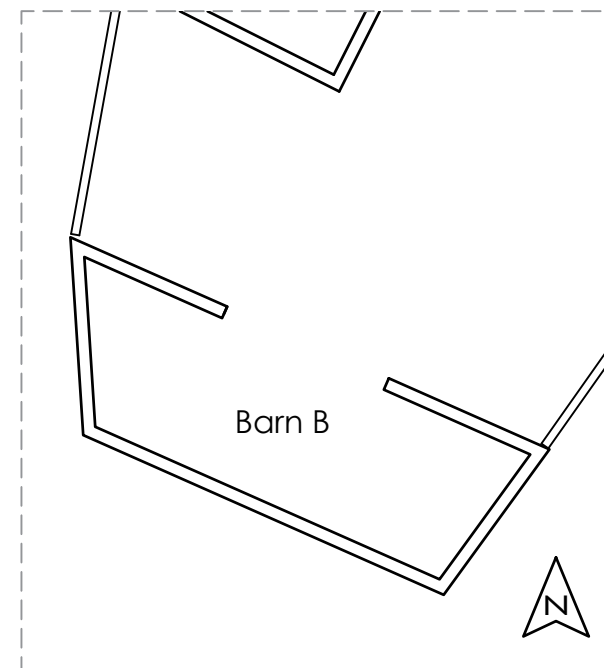

Site Plan Extract

Wern Farm Tredunnoch, nr Usk, Monmouthshire NP15 1PE		Job No. 21_053	Rev.
Title Barn B Existing Plans and Elevations		Dwg No. AL(0)02	
Date 10/06/2021	Drawn WS	Scale 1:100 & 1:200 @ A3	
 C² Architects		Town planners Environmental & Urban design	
<small>Unit 1A, Compass Business Park, Pacific Road, Cardiff, CF24 6HL</small>		<small>www.c2architects.co.uk tel: 029 20452100</small>	