


PROPOSED

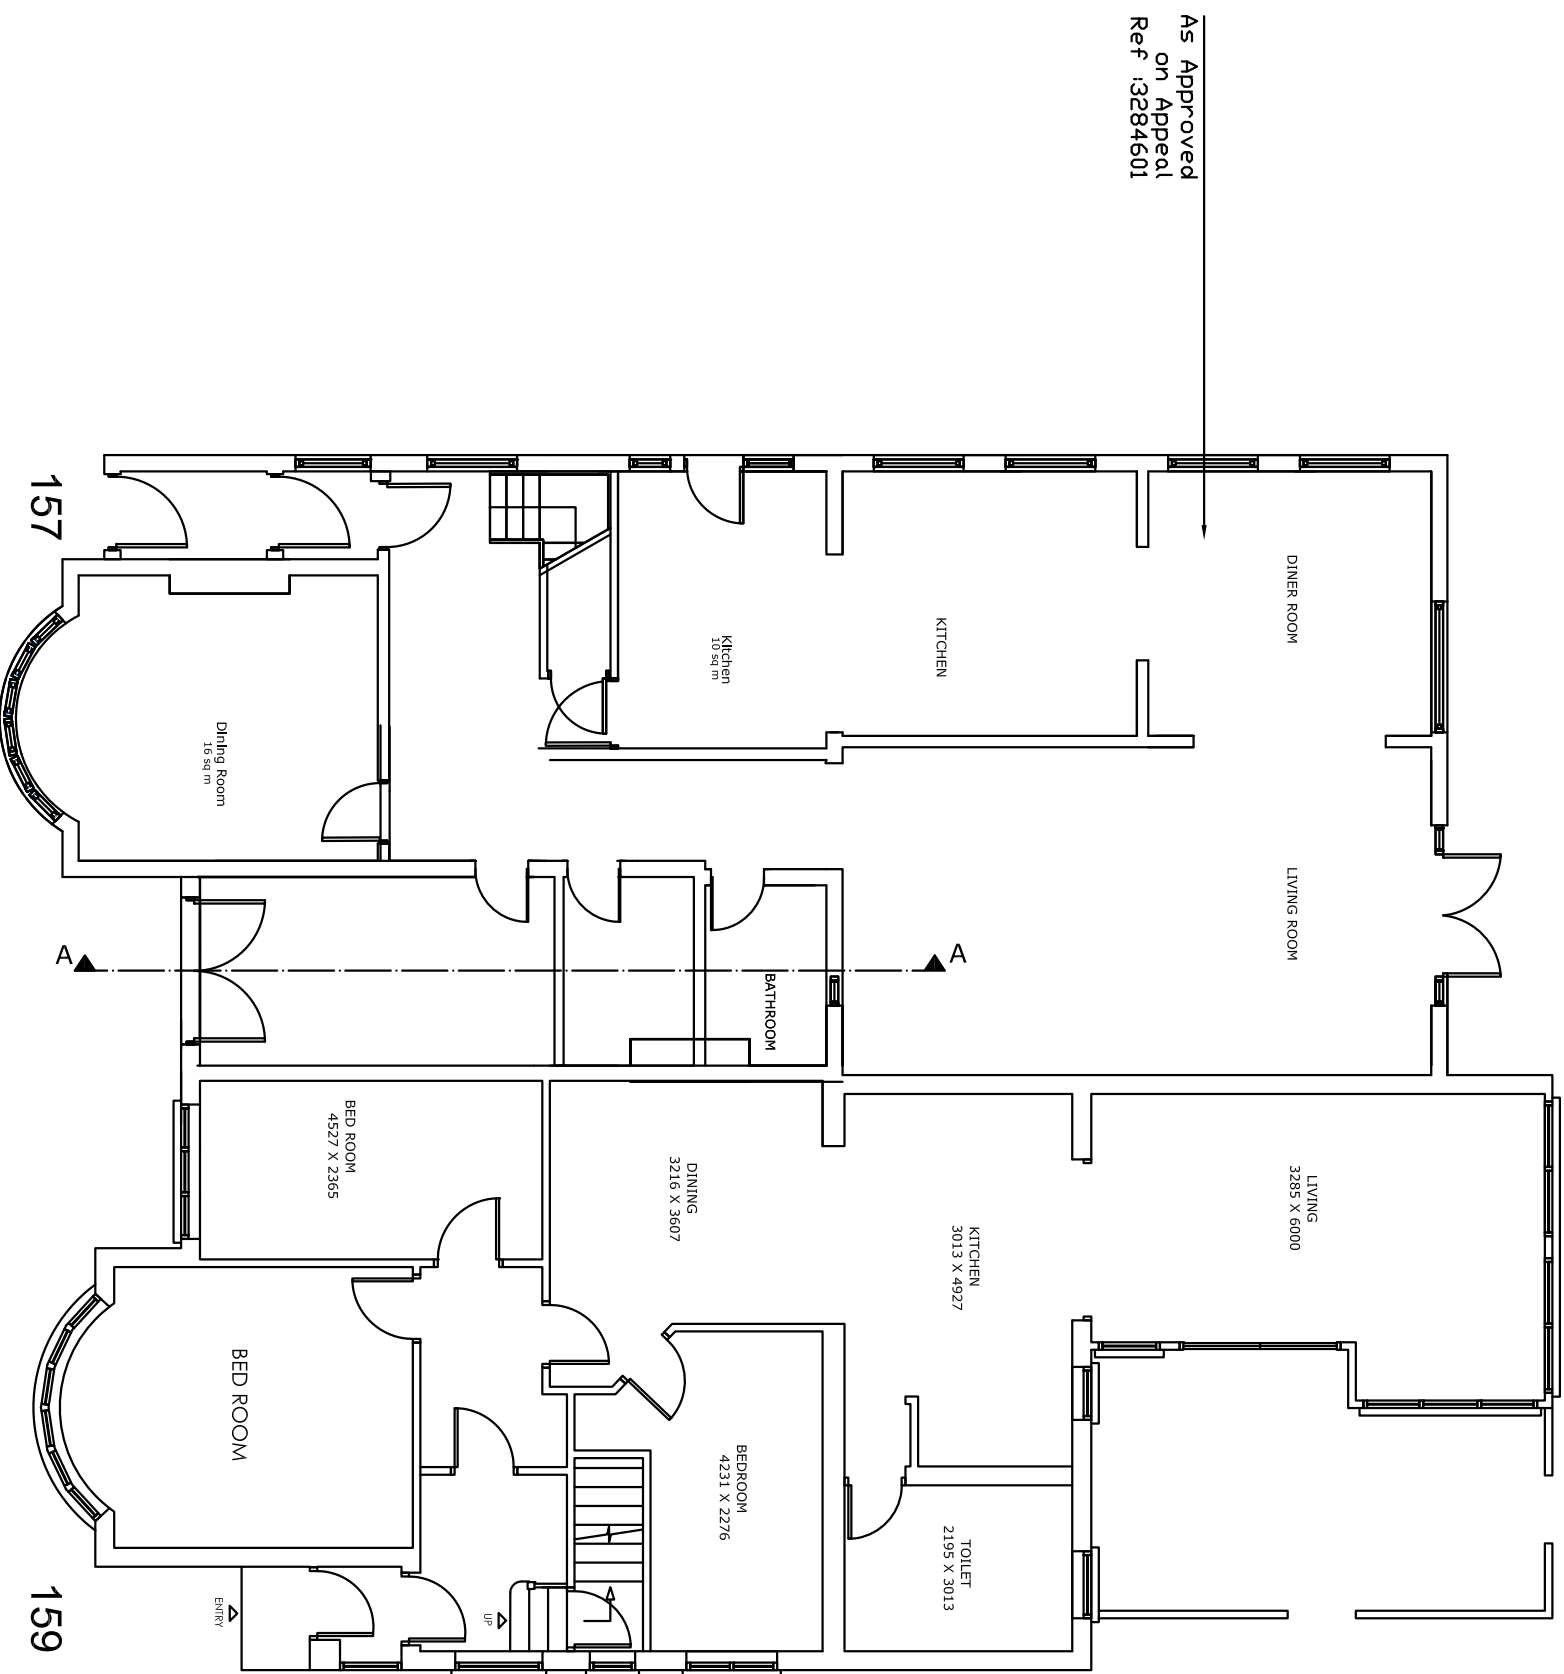

Ground Floor



AJ PLANS
info@ajplans.co.uk


NOTES
 The contractors are to check all the dimensions, levels, drain runs and general condition of the site before works commence.
 All works are to be carried out in accordance with current Building Regulations, British Standards, Code of Practice and Local Authority Requirements.

Project:
 159-157 Great North Way,
 London NW4 1PP


Title:
 PROPOSED
 Floor Plans

Date: 19.05.22	Scale: 1:100 @ A3
Dwg. No. GNW.157-9.PR.01	Rev:

PROPOSED

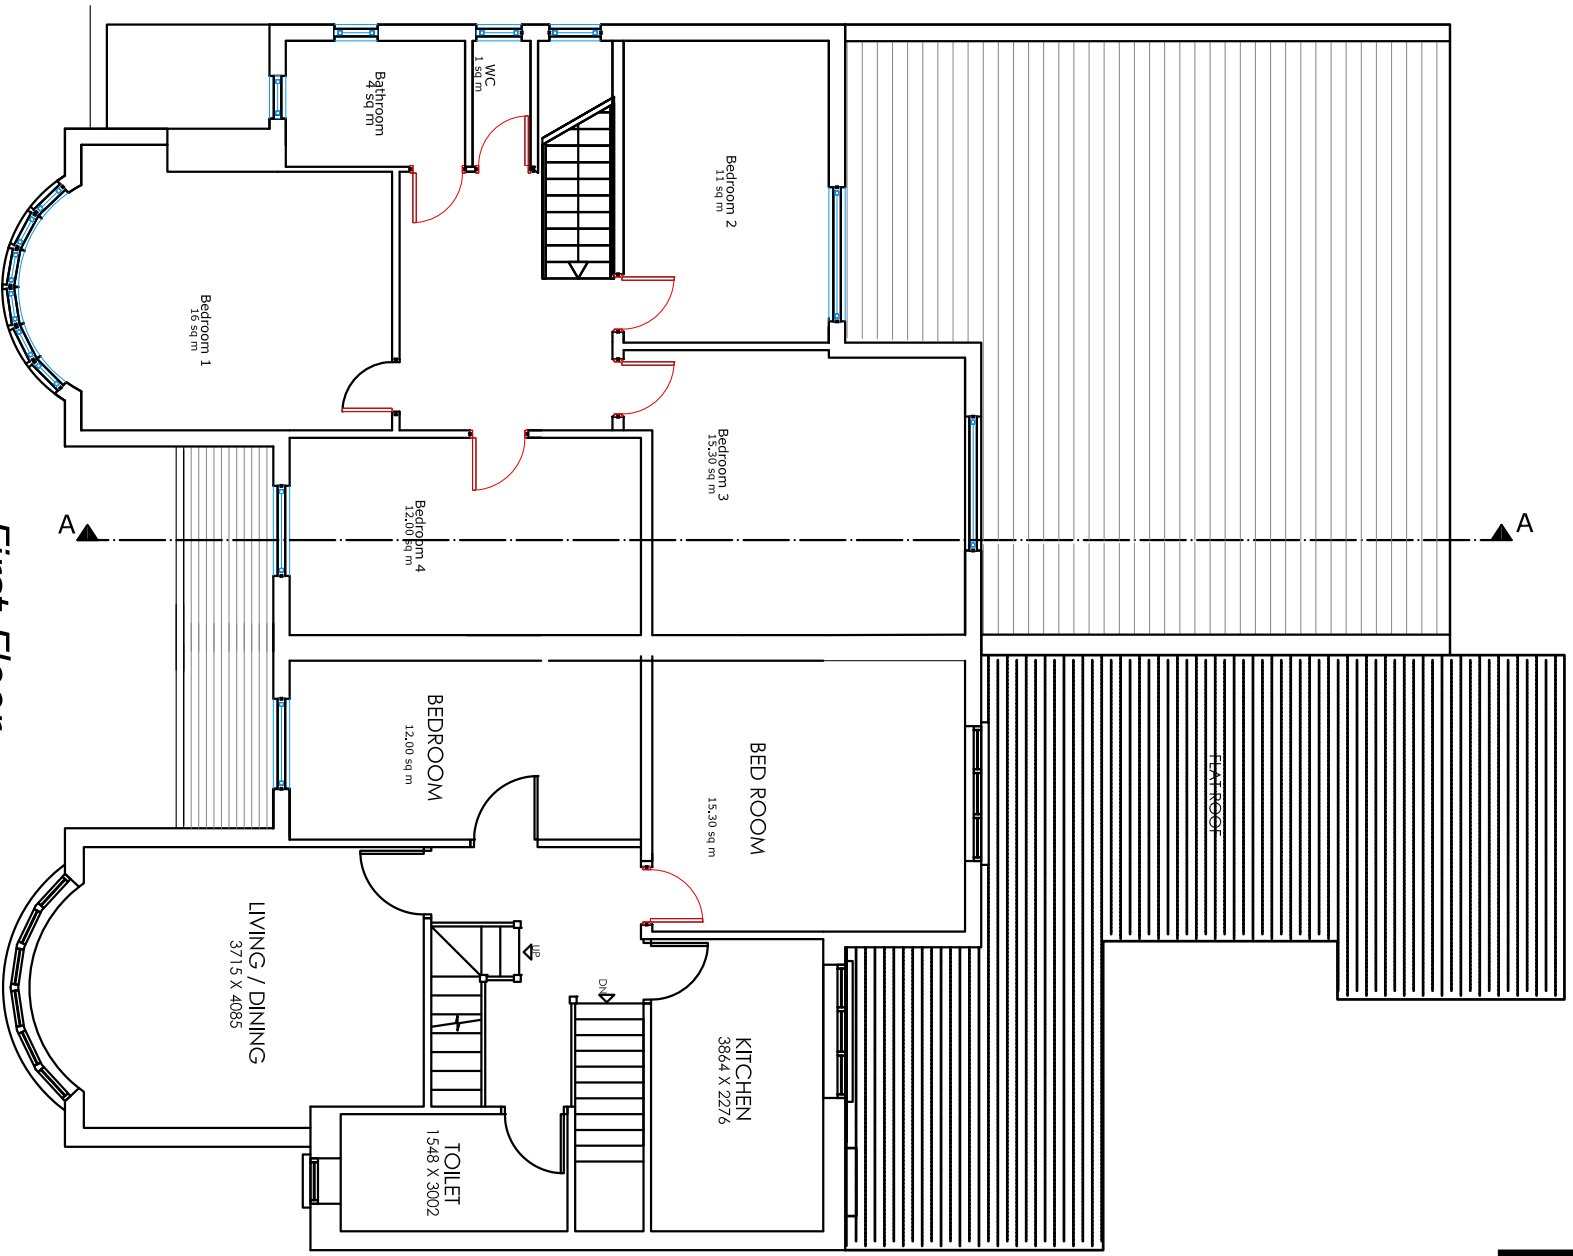

First Floor

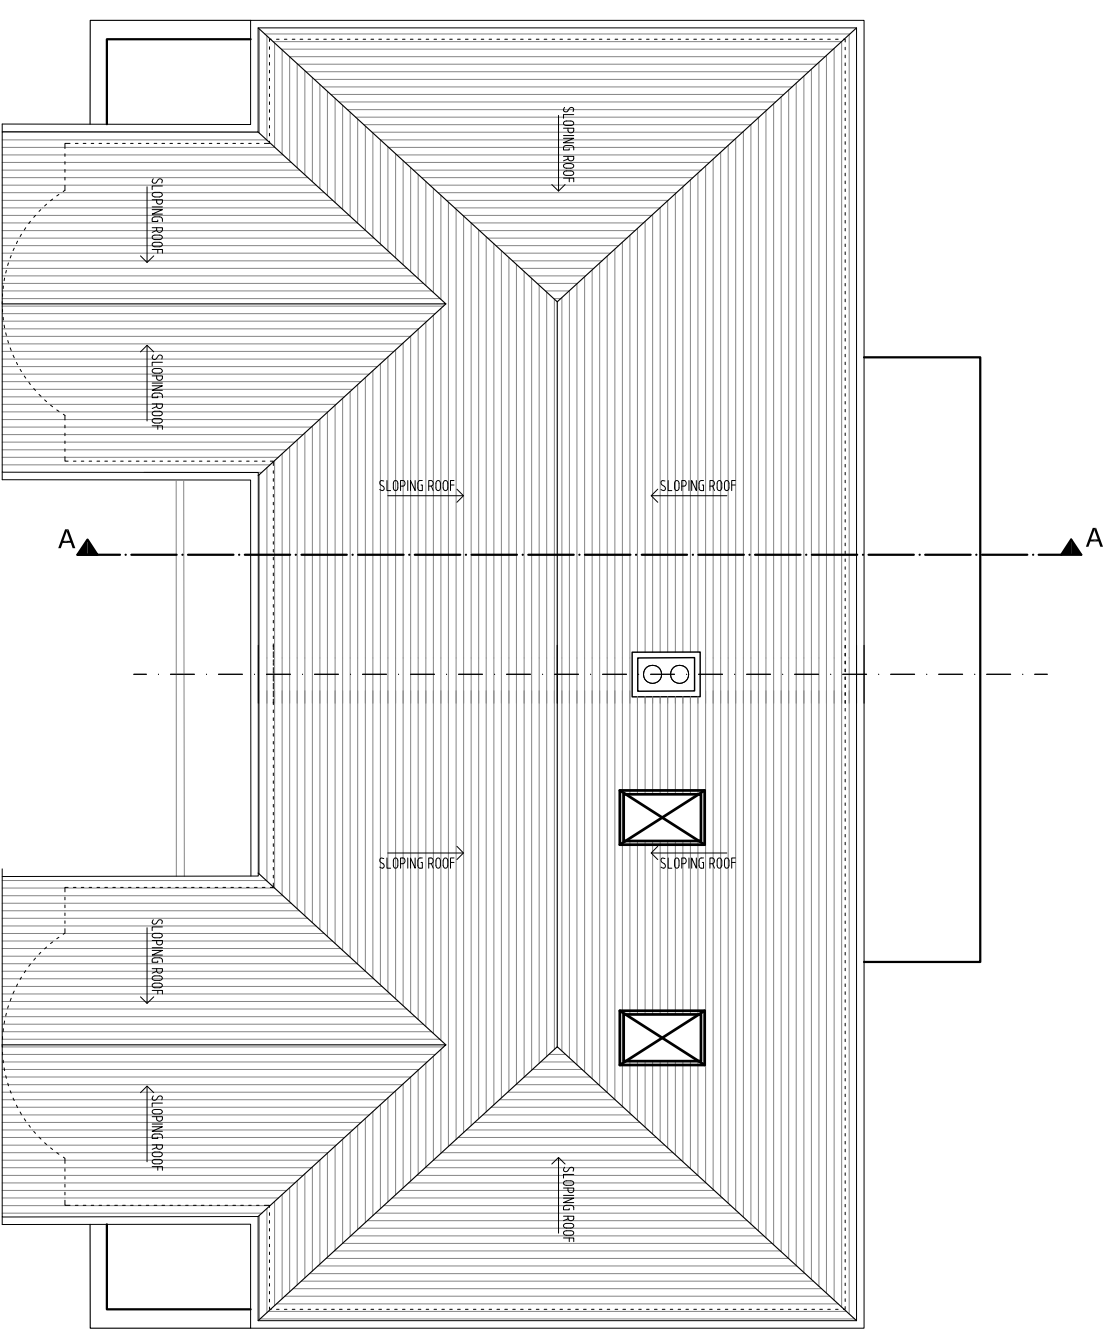

Roof Plan


Roof Plan

NOTES
The contractors are to check all the dimensions, levels, drain runs and general condition of the site before works commence.
All works are to be carried out in accordance with current Building Regulations, British Standards, Code of Practice and Local Authority Requirements.




Project:		157-159 Great North Way, London NW4 1PP	
Title:		PROPOSED Floor Plans	
Date:	19.05.22	Scale:	1:100 @ A3
Dwg. No.:	GNW.157-9.PR.02	Rev:	


PROPOSED

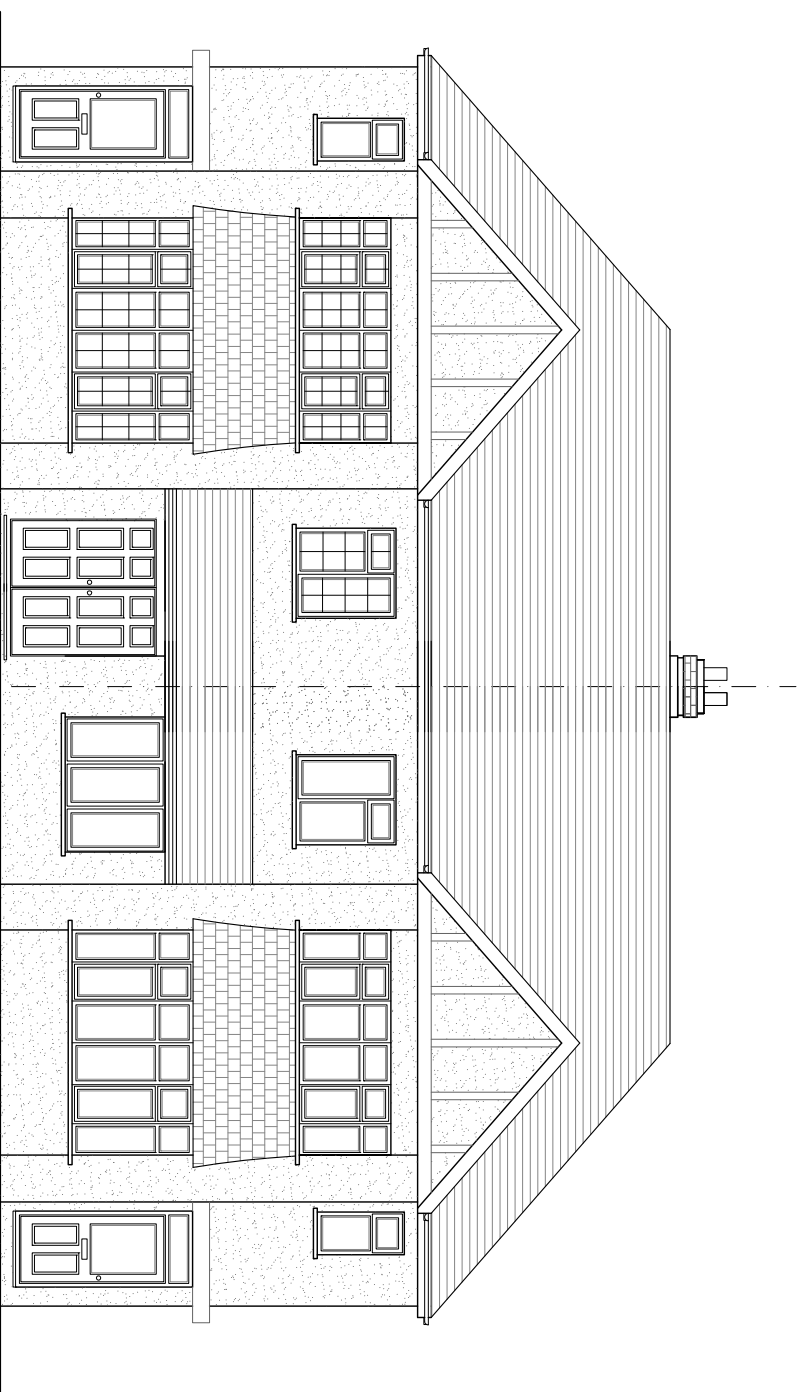

Front Elevation

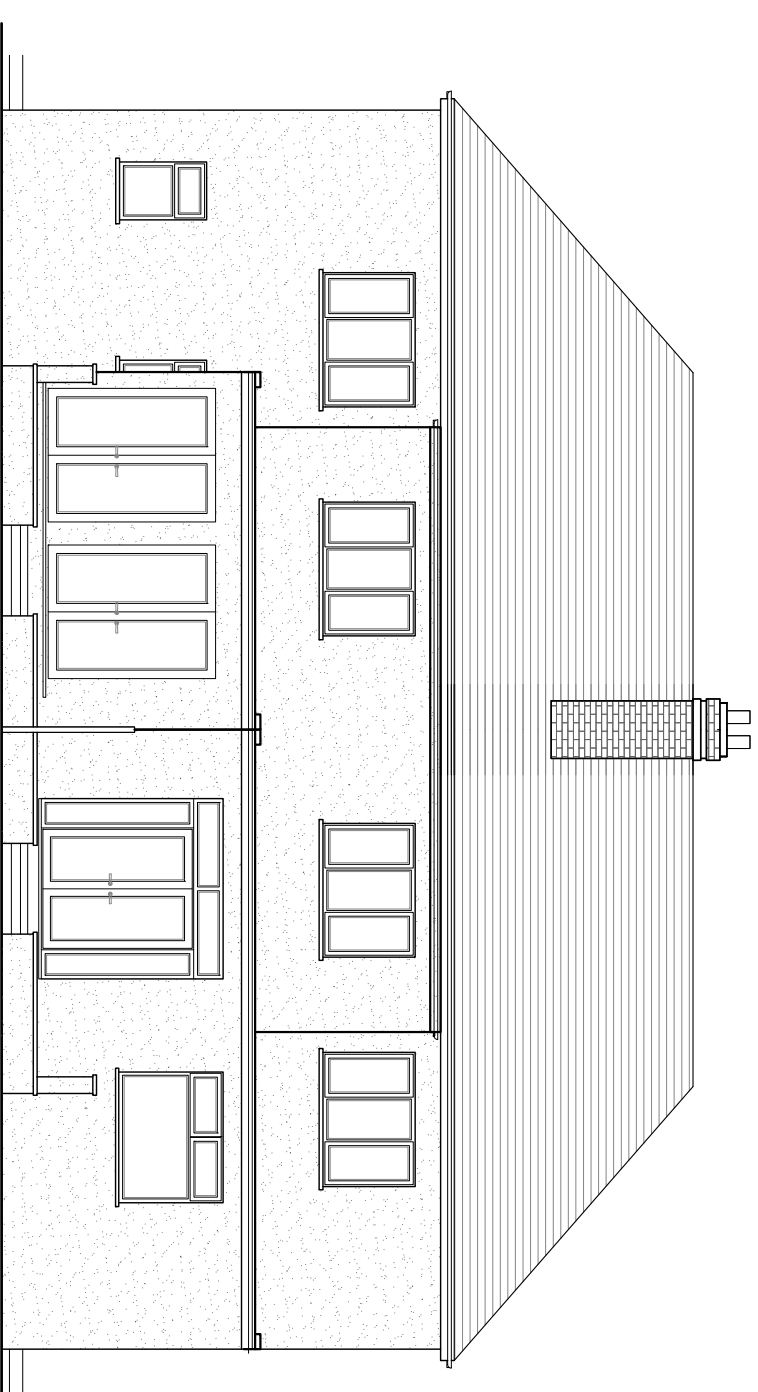

Rear Elevation

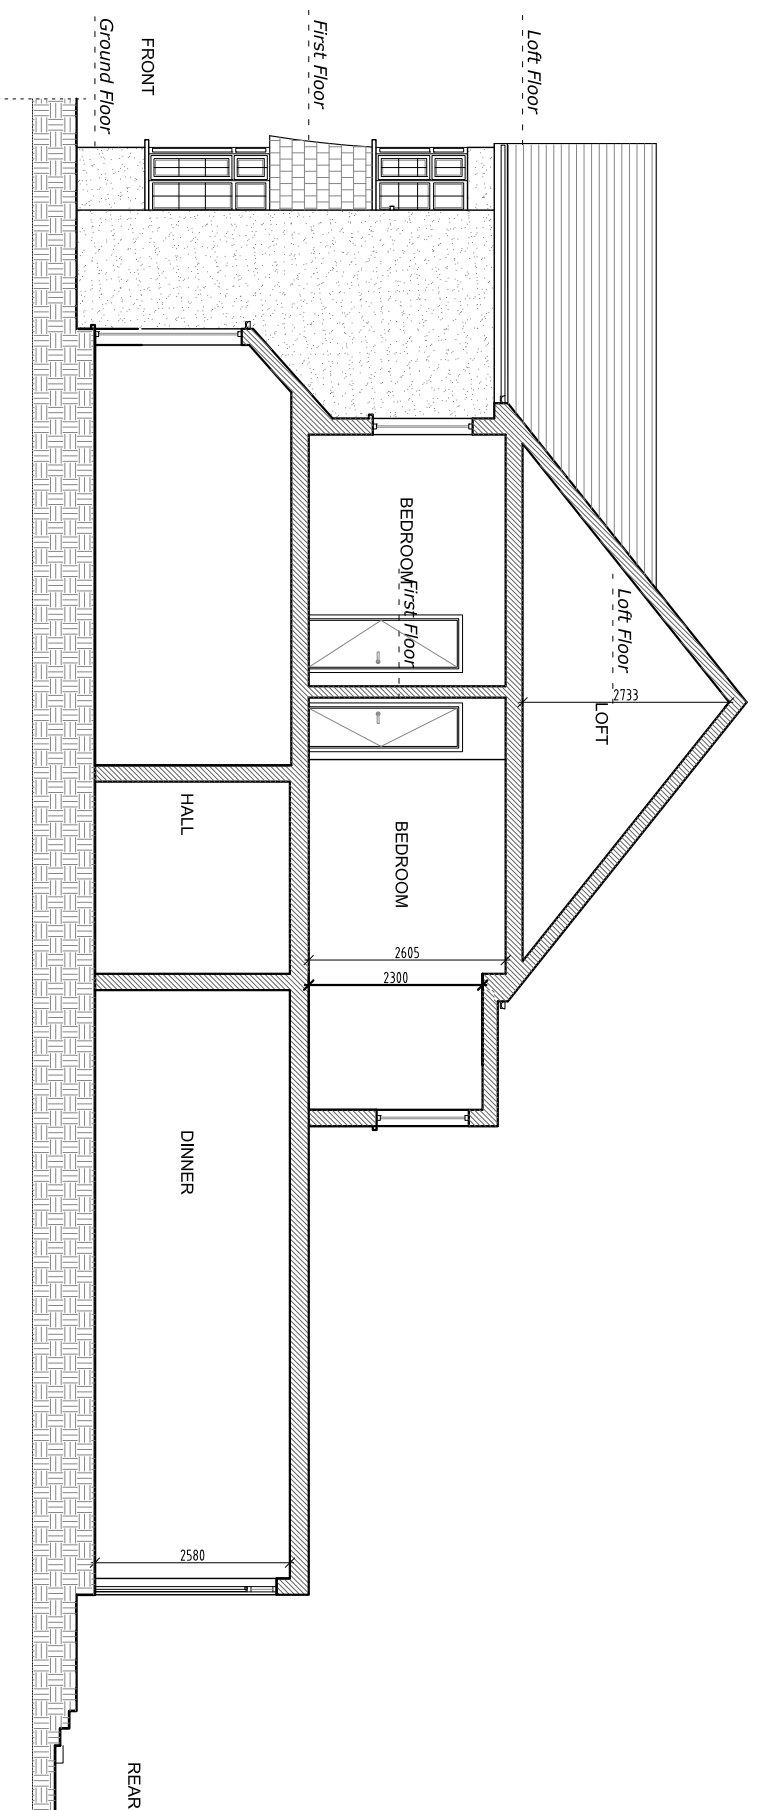

NOTES
The contractors are to check all the dimensions, levels, drain runs and general condition of the site before works commence.

All works are to be carried out in accordance with current Building Regulations, Code of Practice and Local Authority Requirements.



AJ PLANS
info@ajplans.co.uk

Project:
**157-159 Great North Way,
London NW4 1PP**

Title:
**PROPOSED
Section and Elevations**

Date: 19.05.22 Scale: 1:100 @ A3

Dwg. No. GNV.157-9.PR.03

Rev: