



EXISTING
Ground Floor

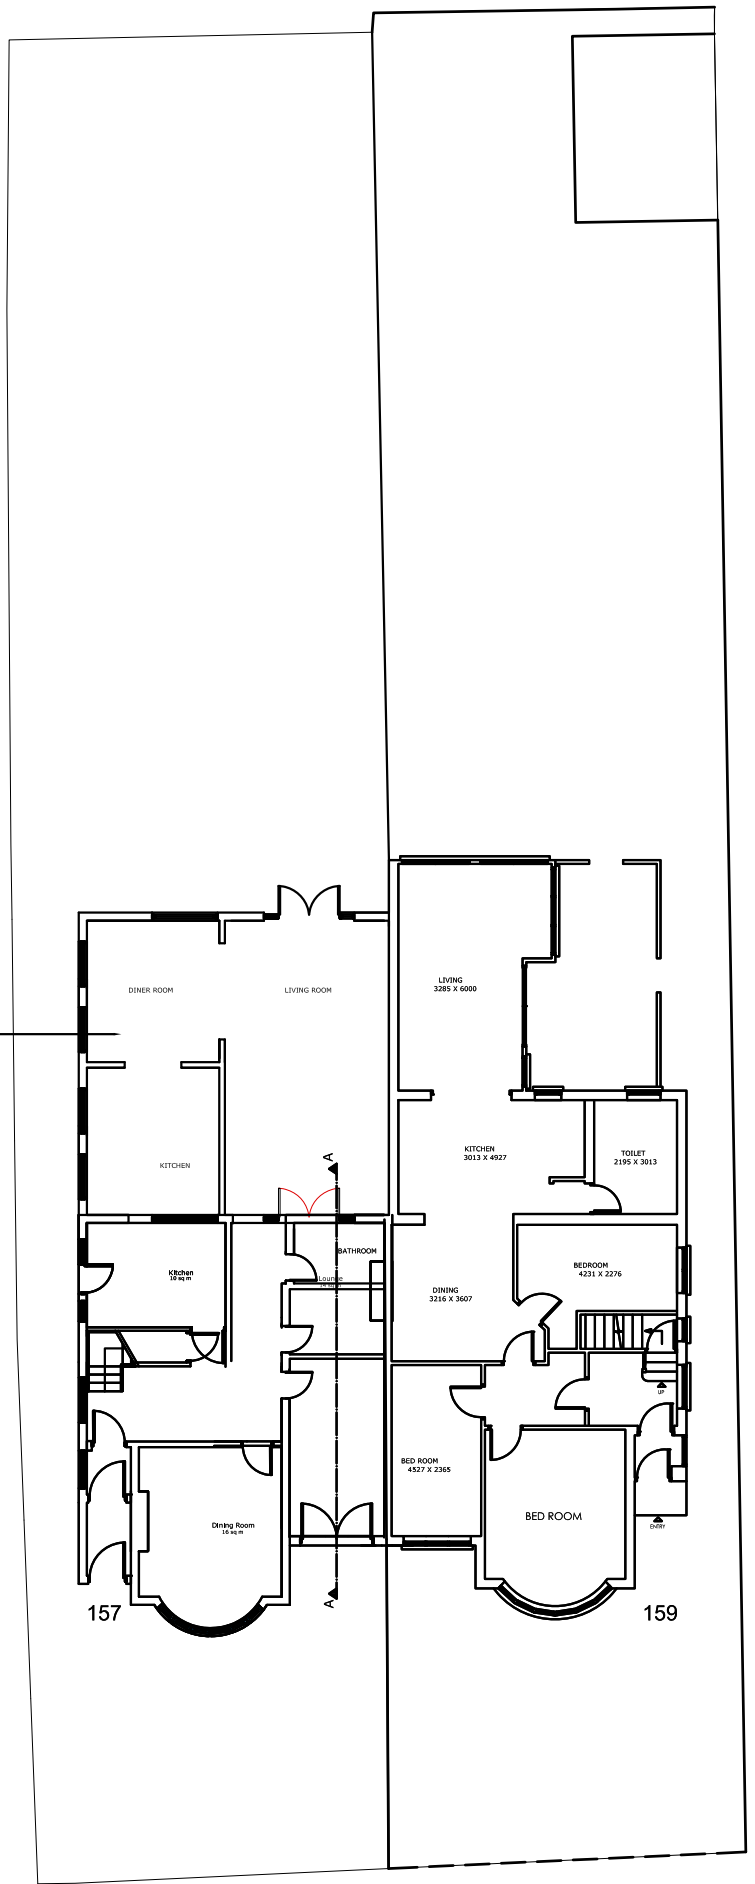

PROPOSED
Ground Floor

 

Project:
159-157 Great North Way,
London NW4 1PP

Title: EXISTING & PROPOSED
Site Plan

Date: 19.05.22 Scale: 1:100 @ A3

Dwg. No. GNW.157-9.EX&PR.SP Rev:



AJ PLANS
info@ajplans.co.uk

NOTES
The contractors are to check all the dimensions, levels, drain runs and general condition of the site before works commence.

All works are to be carried out in accordance with current Building Regulations, British Standards, Code of Practice and Local Authority Requirements.