


Do not scale from this drawing, use figured dimensions. All dimensions to be checked on site before work commences. All errors and omissions to be reported to the architect / supervising officer.

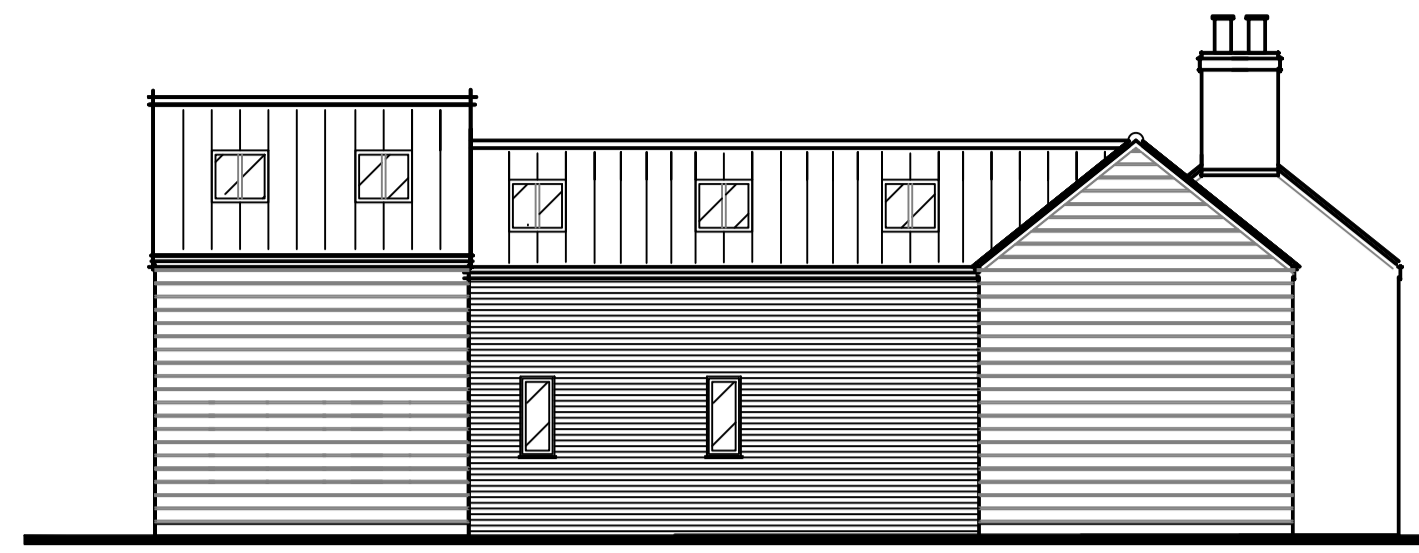

PROPOSED FRONT ELEVATION
1:100




PROPOSED SIDE ELEVATION
1:100



PROPOSED SIDE ELEVATION
1:100






PROPOSED REAR ELEVATION
1:100

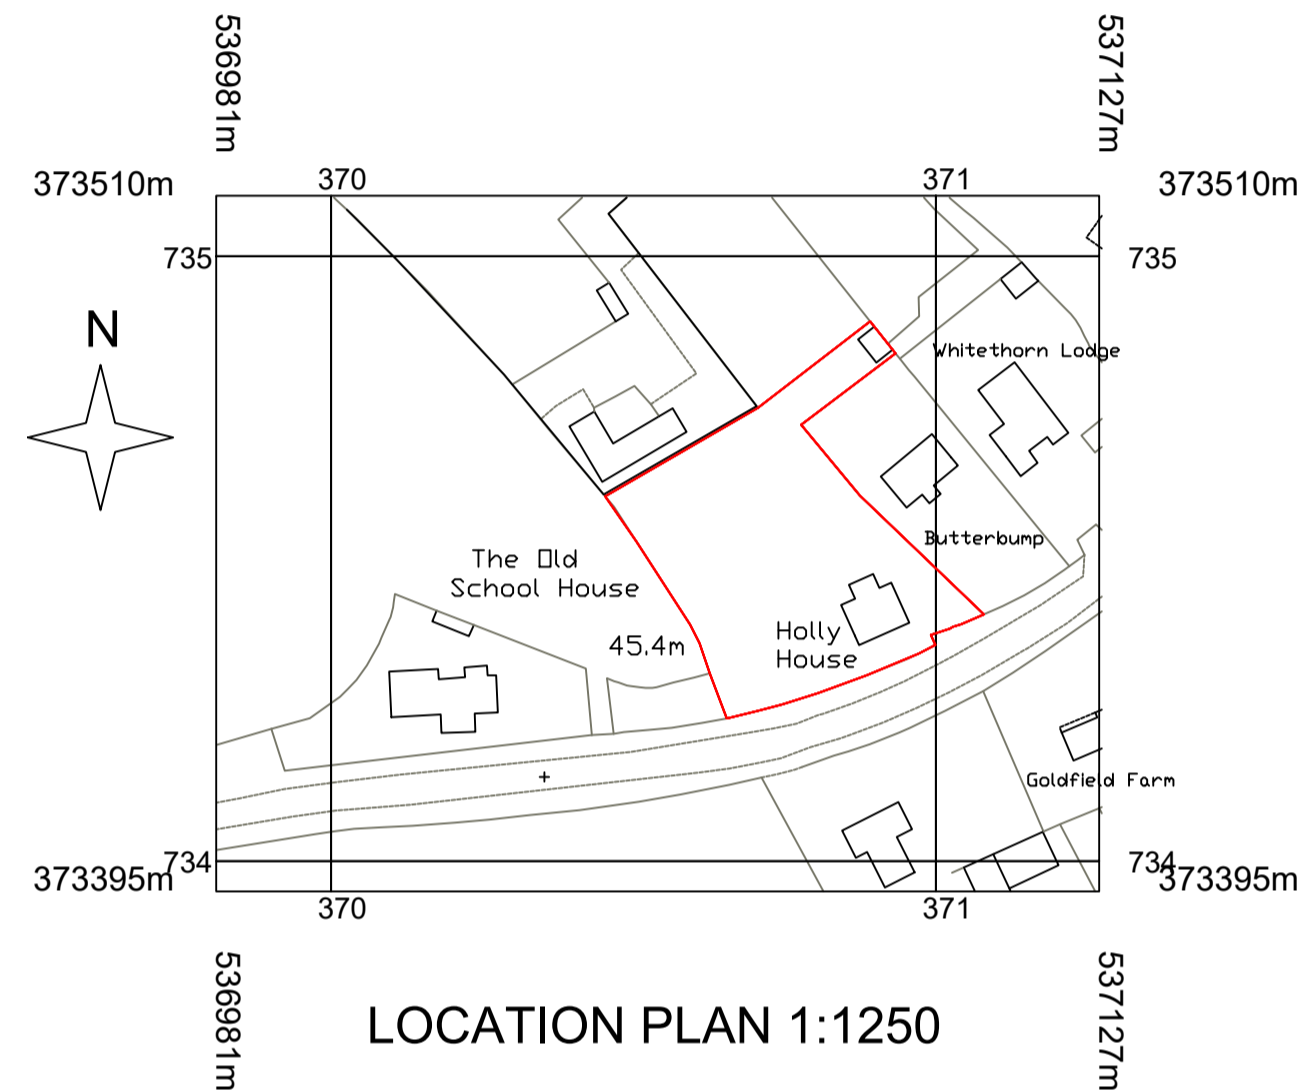

LOCATION PLAN 1:1250

© Crown copyright and database rights OS 100035409
Reproduction in whole or in part is prohibited
without the permission of Ordnance Survey.

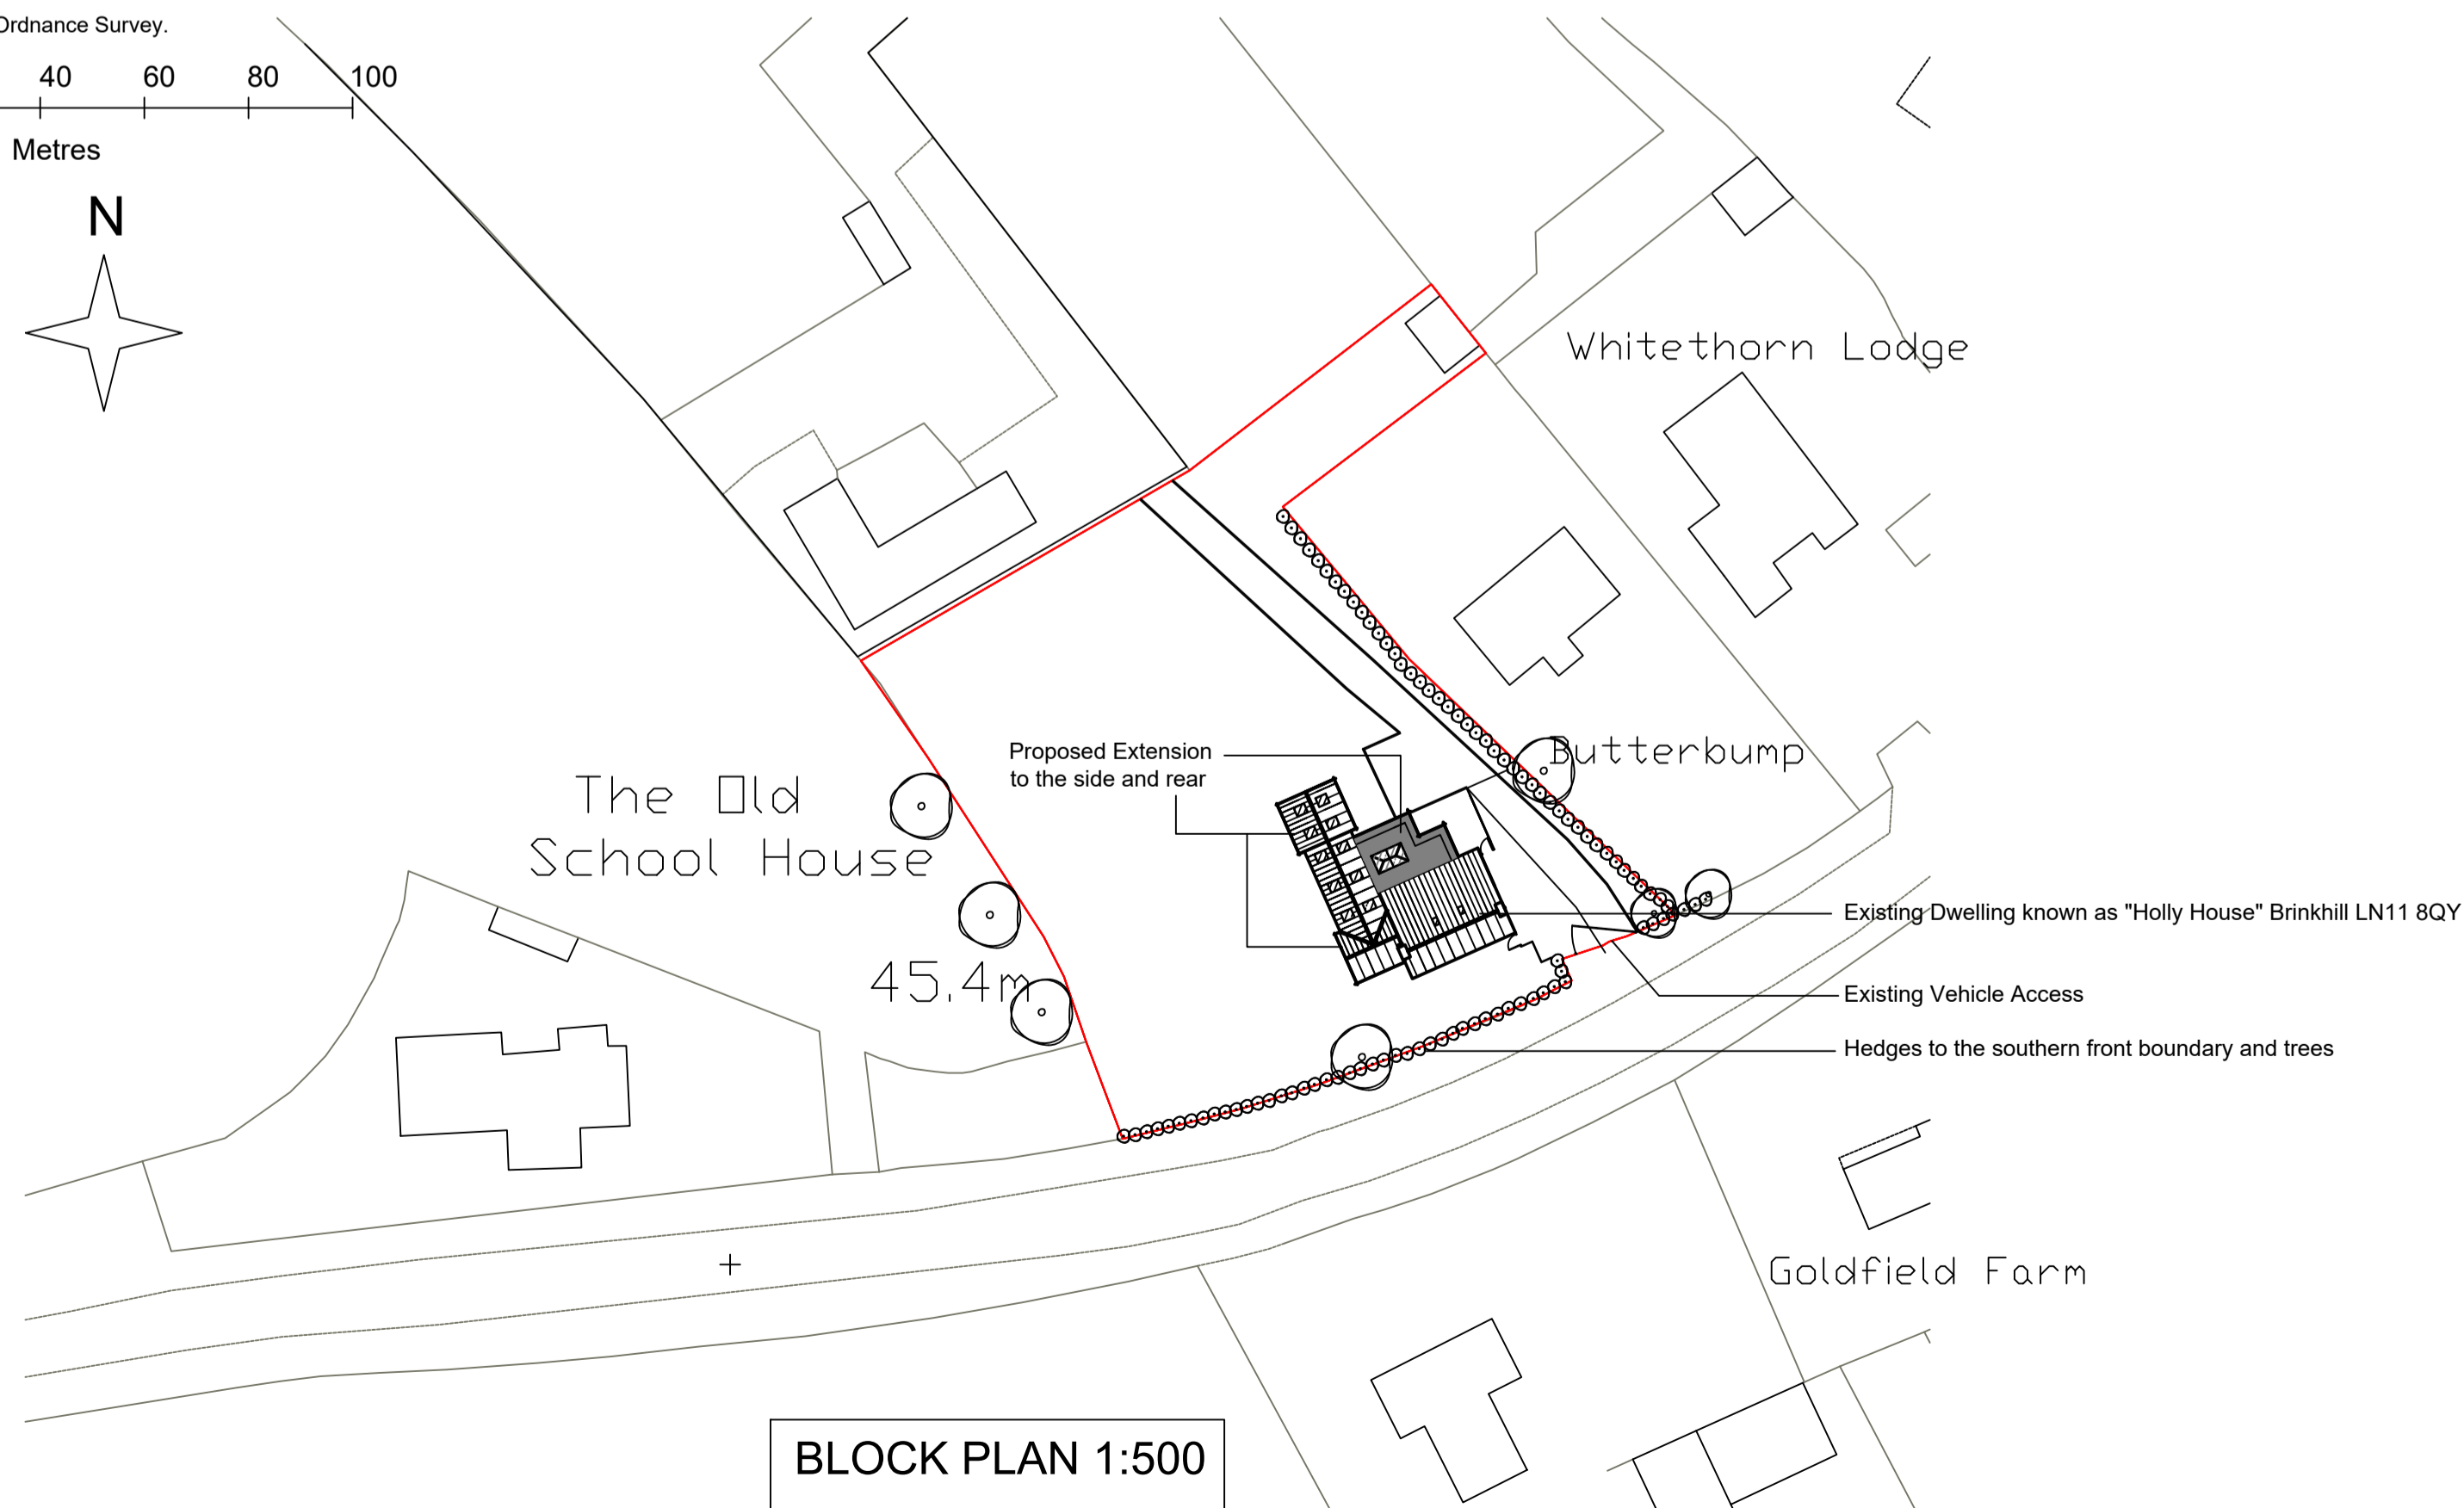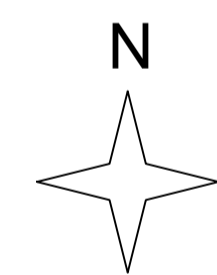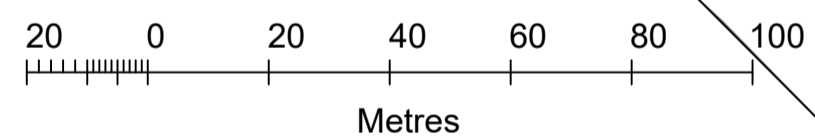

BLOCK PLAN 1:500



Design Services Ltd

M: 07770 415123

e: gavin@gfdesignservices.co.uk

PROJECT TITLE
Holly House
Brinkhill
LN11 8QY
Mr and Mrs Madely

DRAWING TITLE
Location, Block Plan and 3ds

SCALE
Varies

DATE
May 2022

DRAWN BY
GCF

CHECKED BY

DRWG. NO.
GF/DLM21/003 -05.22

REV.

**COPYRIGHT OF THIS DRAWING
BELONGS TO G F DESIGN SERVICES**