

All dimensions are to be checked on site, any discrepancies are to be reported to the Architect before work commences. Do not scale from this drawing.


This drawing is to be read in conjunction with all relevant consultants and specialists drawings / documents, any discrepancies are to be reported to the Architect before the affected work commences.

All structural components shown are indicative only. Details / calculations of structural members are to be provided by the Structural Engineer.


This drawing is copyright.

This drawing and the copyright, design rights and all other intellectual property. No licence or assignment of any such rights is granted hereunder. This drawing is not to be copied or divulged to a third party without written permission.

REVISION	DATE	COMMENT

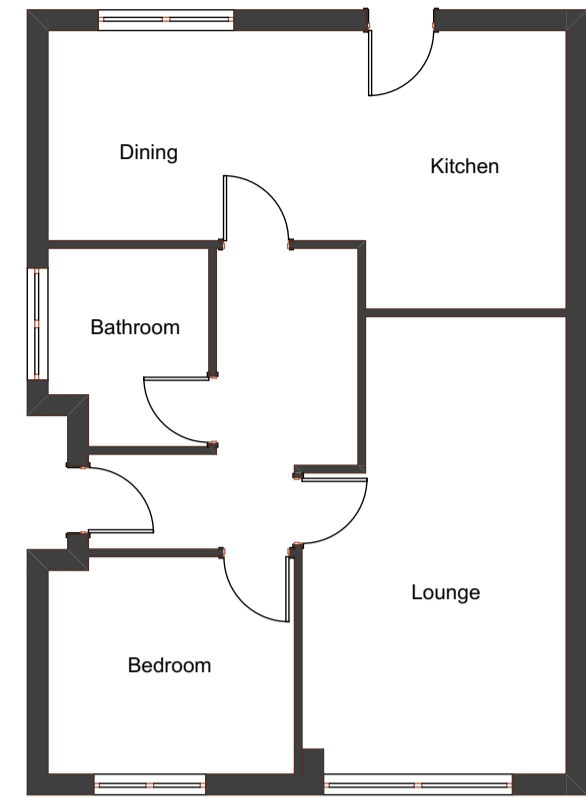


EXISTING GROUND FLOOR PLAN

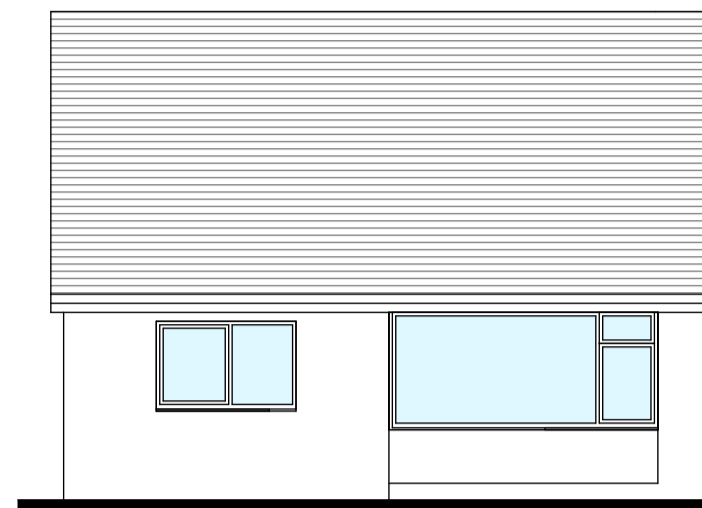

EXISTING FRONT ELEVATION





EXISTING REAR ELEVATION

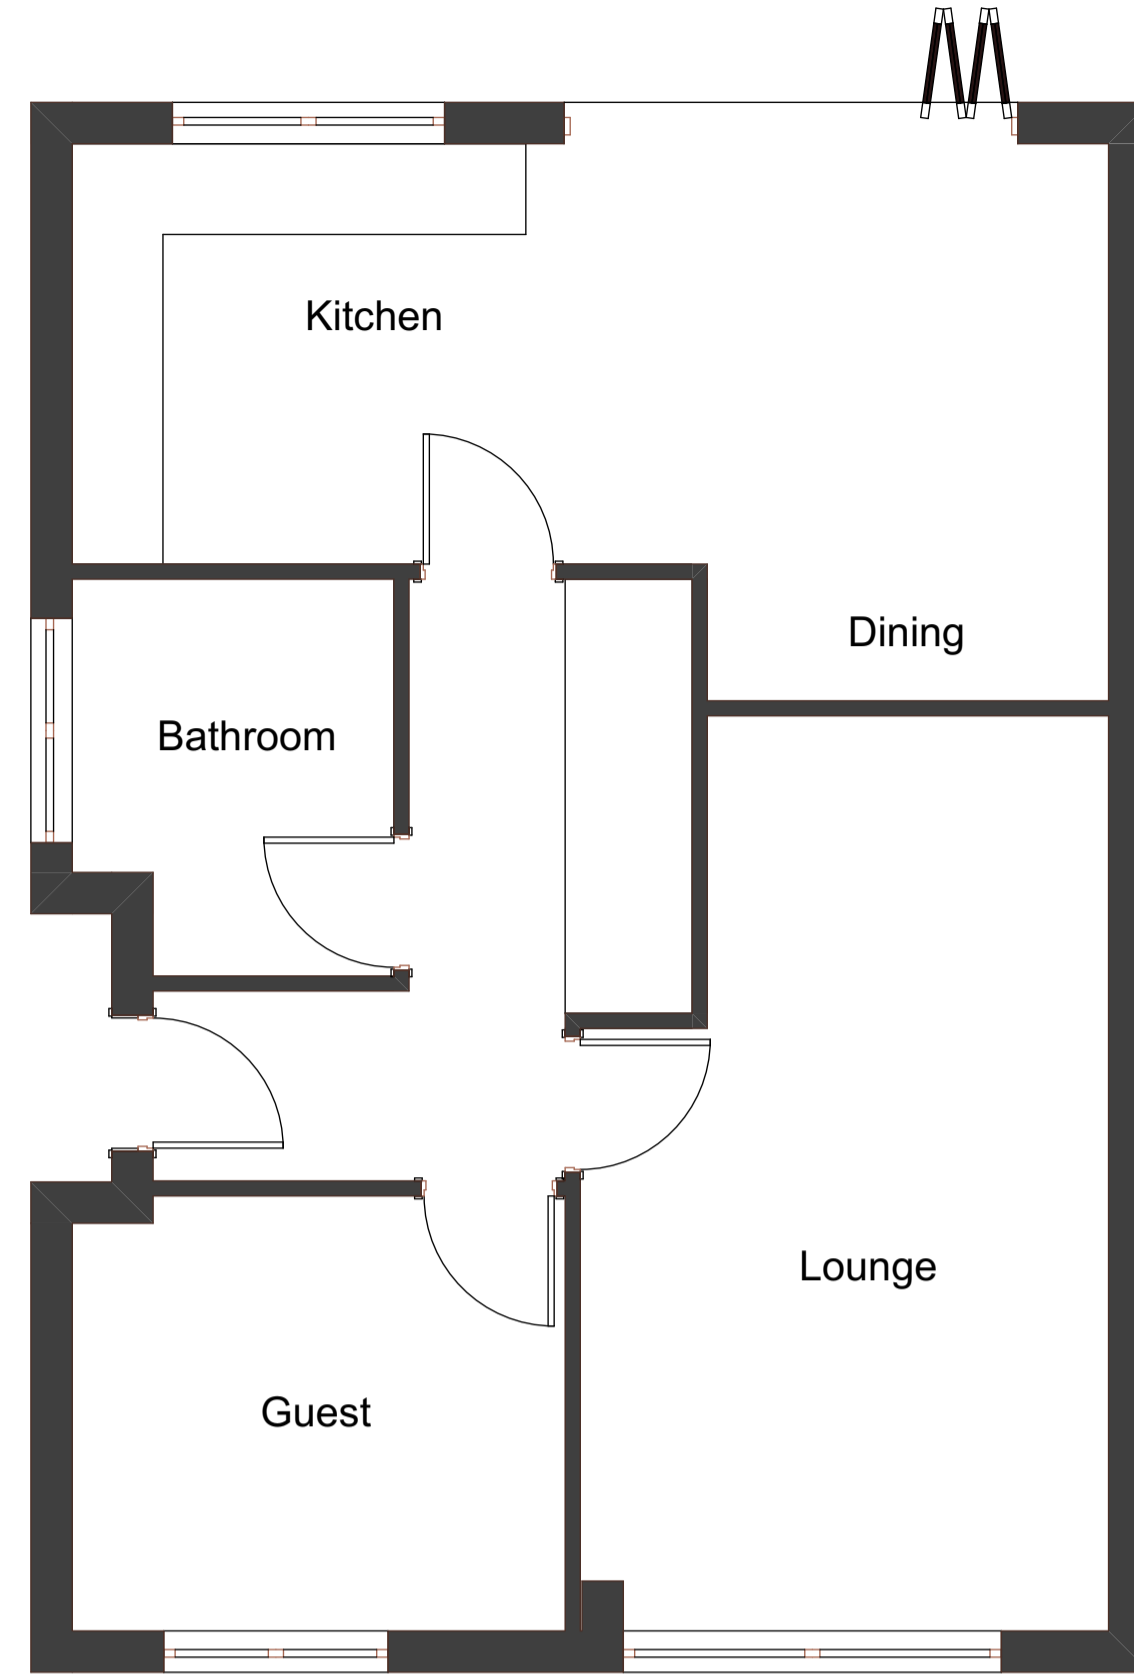

PROPOSED GROUND FLOOR PLAN




PROPOSED FRONT ELEVATION

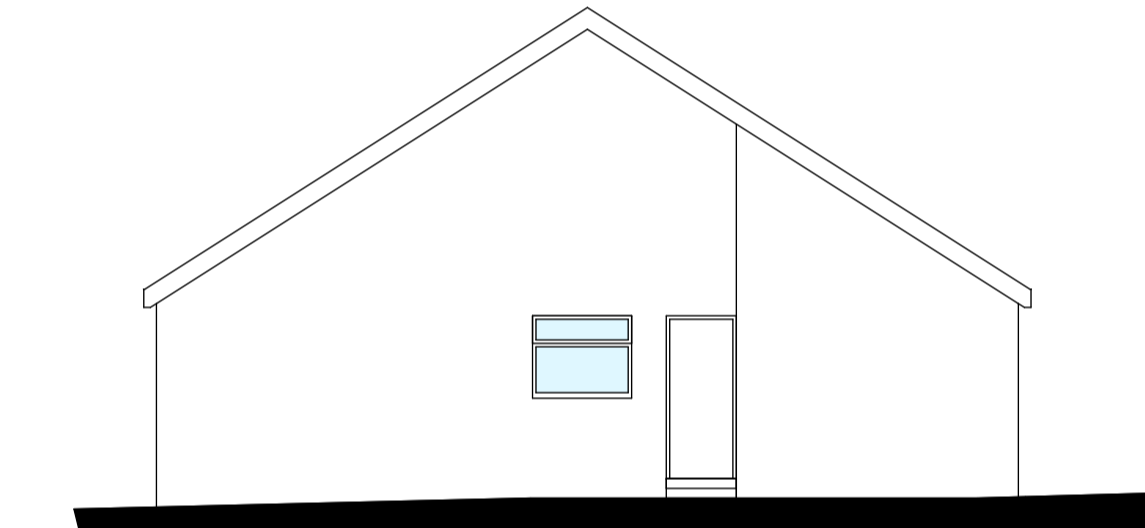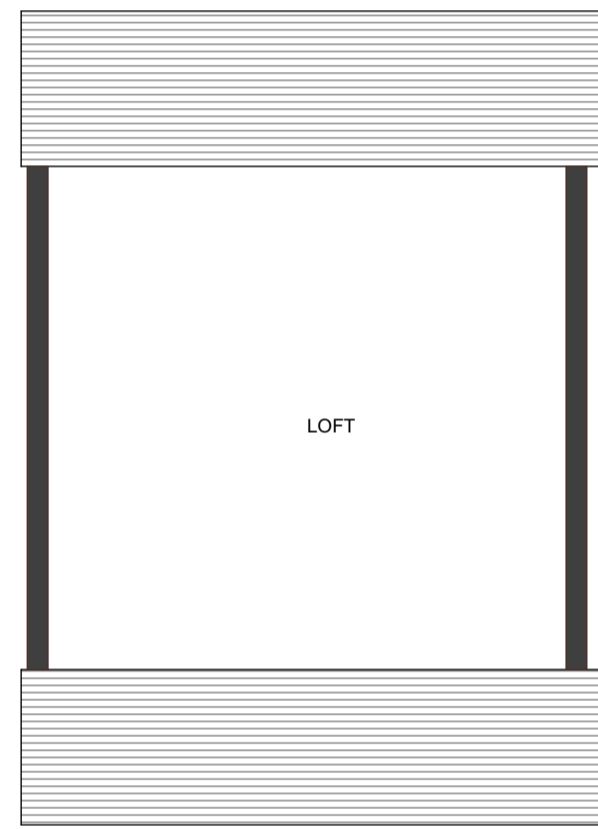


EXISTING SIDE ELEVATION




PROPOSED REAR ELEVATION

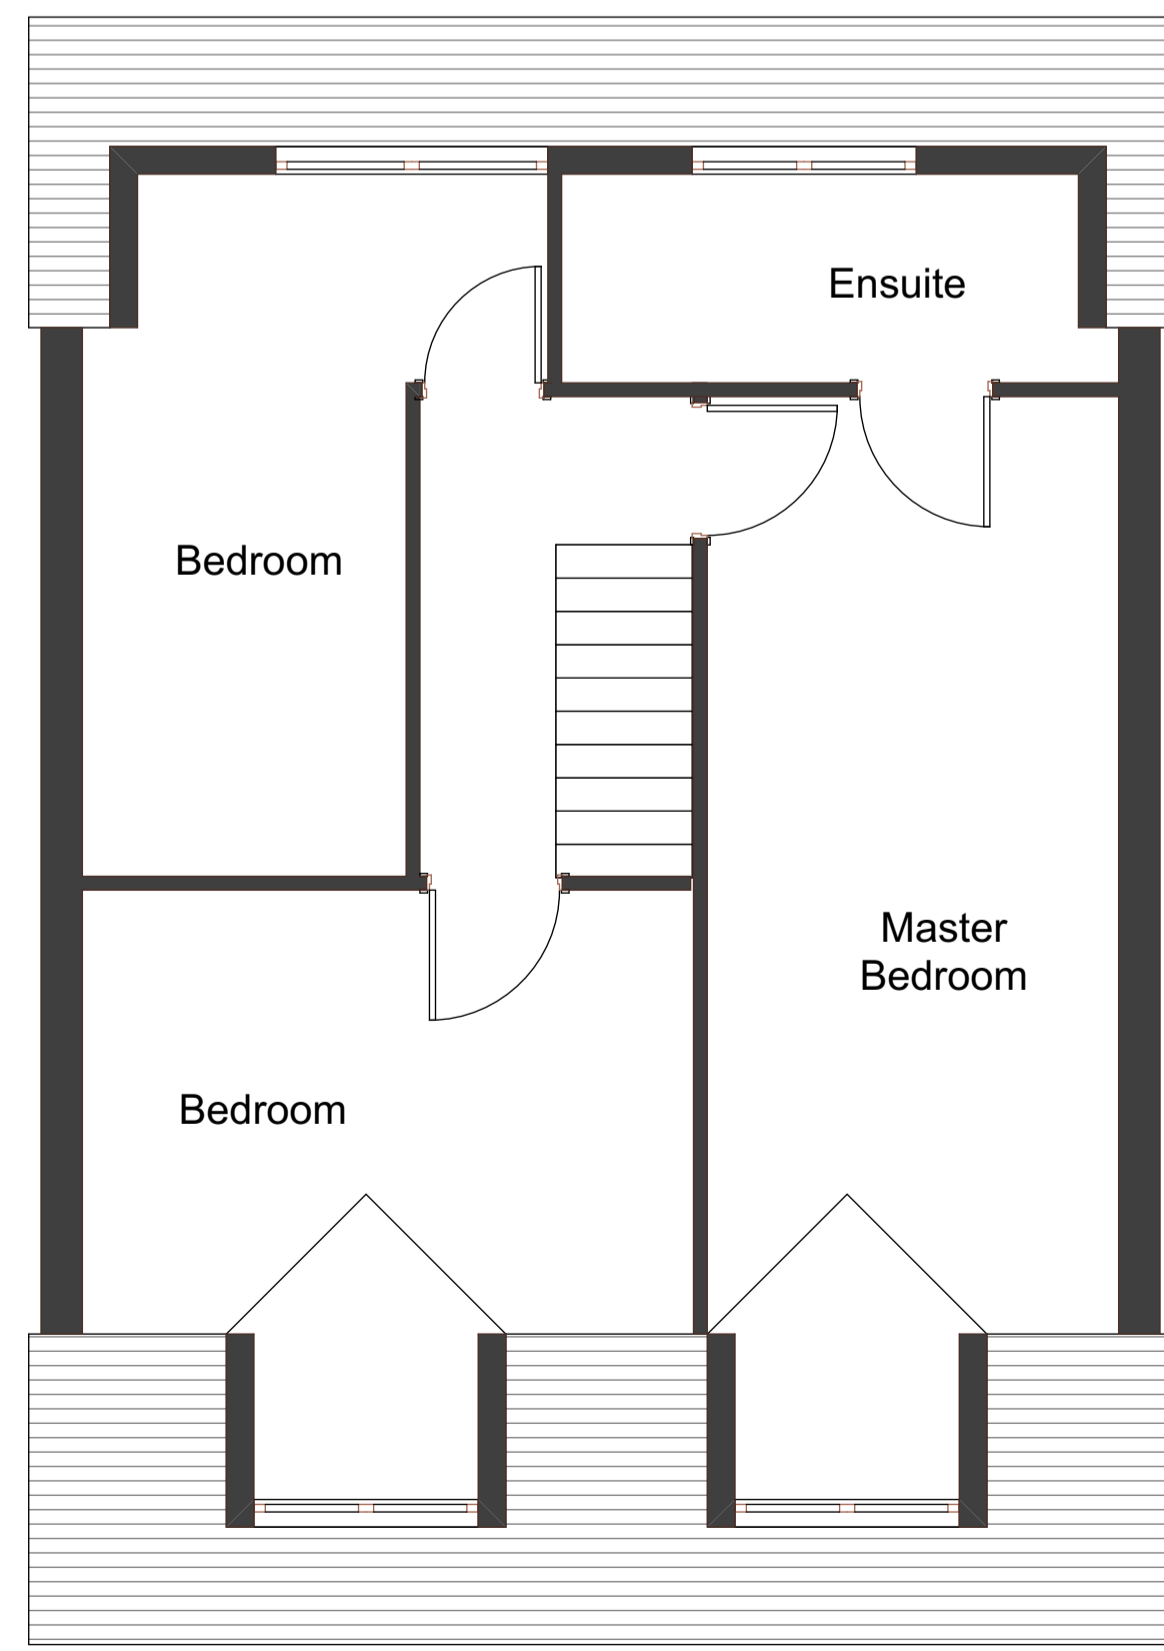


PROPOSED FIRST FLOOR PLAN

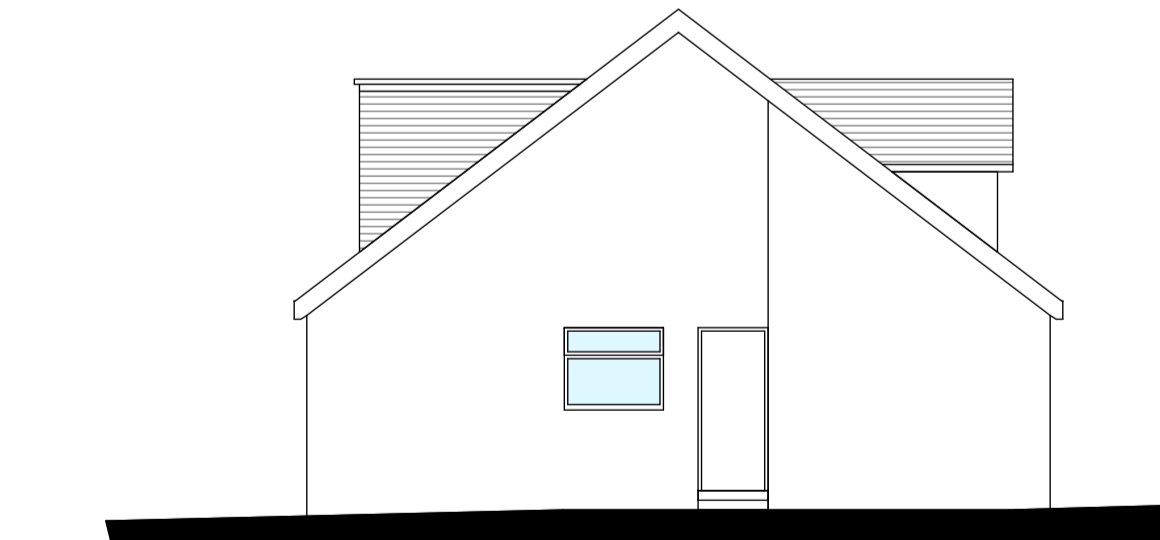

PROPOSED SIDE ELEVATION

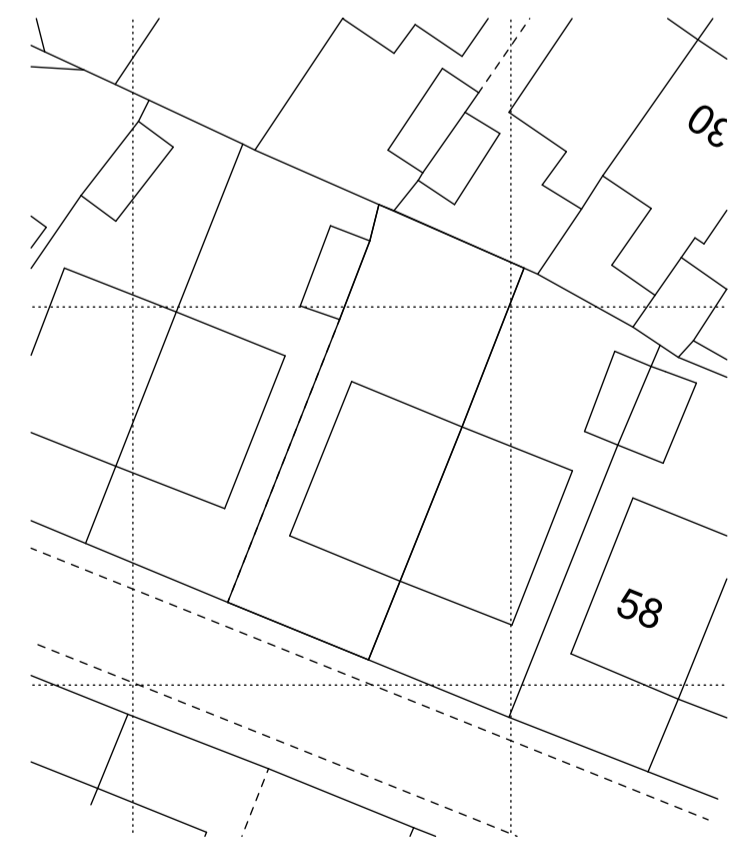

Block Plan 1:500

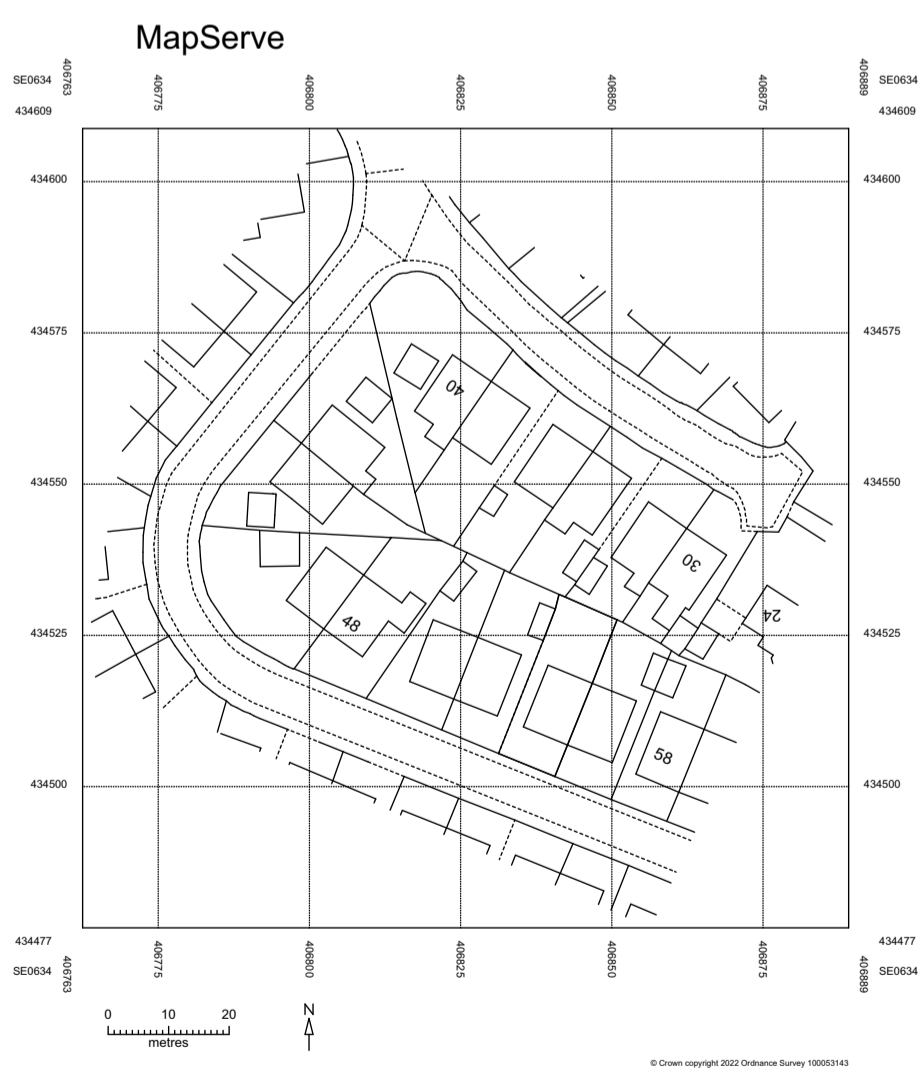

Location Plan 1:1250



www.C49-Architecture.co.uk
Info@C49Architecture.co.uk
Tel: 01535 281432

CLIENT DETAILS OGDEN CRESCENT DENHOLME BRADFORD	DRAWING No OGC-PL-001	REVISION
DRAWING INFO Plans as Existing and Proposed	SCALE 1:50/100	DATE 02/02/22
		DRAWN BY JH